

ALL DIMENSIONS AND LEVELS TO BE CHECKED ON SITE BEFORE COMMENCING WORK. ANY DISCREPANCIES SHALL BE IMMEDIATELY NOTIFIED TO THE ARCHITECT IN WRITING. DO NOT SCALE FROM THIS DRAWING. USE FIGURED DIMENSIONS ONLY. IF IN DOUBT CONSULT THE ARCHITECT. © GODDARD MANTON LIMITED


GENERAL NOTES:

3	6.03.2009	ISSUED TO PLANNING	DE	
2	16.10.2008	SCALE CHANGED	BN	
1	23.09.2008	ISSUED TO PLANNING	BN	
REV	DATE	AMENDMENT	BY	CK

PLANNING

PROJECT:
7-15 WHITFIELD STREET

TITLE:
WEST ELEVATION

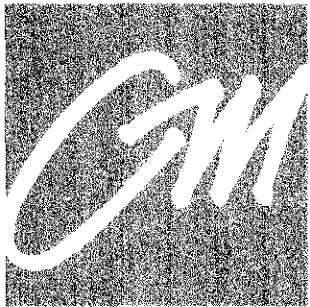

Goddard Manton
Architects
1 Bonny St London NW1 8PE
Telephone: 020 7287 3781
Fax: 020 7424 0228
Web: www.goddardmanton.com
Goddard Manton Limited,
Registered in England No. 2384890
Registered Office The Oval 14 West Walk Leicester LE1 7NA

DRAWN: BN	CHECKED:	CREATION DATE: May-08	SCALE(S): 1:100
PROJ No.: 917	DRAWING No.: P-204	REV. No.: 3	

G:\Whitfield Street\Design Architects\1 - Current Drawings\100 - Planning\200 - Elevations.dwg, plotted by Brett Nicholas

- SCHEDULE OF MATERIALS
1. PORTLAND STONE
2. OFF WHITE RENDER
3. PRECAST BRICK PANELLING WITH METAL
EDGESTRIPS
4. IROKO BOARDING
5. IROKO BALUSTRADE
6. PALE GREY LOW EMISSIVITY GLAZING
7. GREY POLYESTER POWDER COATED ALUMINIUM

Roof T56L 44.280▽

5th Fl. FFL 41.650▽
5th Fl. 56L 41.600△

4th Fl. FFL 38.900▽
4th Fl. 56L 38.850△

3rd Fl. FFL 36.150▽
3rd Fl. 56L 36.100△

2nd Fl. FFL 33.400▽
2nd Fl. 56L 33.350△


1st Fl. FFL 30.650▽
1st Fl. 56L 30.600△

Grd Fl. FFL 27.250▽
Grd Fl. 56L 27.150△

L.G. Fl. FFL 24.050▽
L.G. Fl. 56L 23.840△

A.O.D. 20.000▽

CRABTREE FIELDS

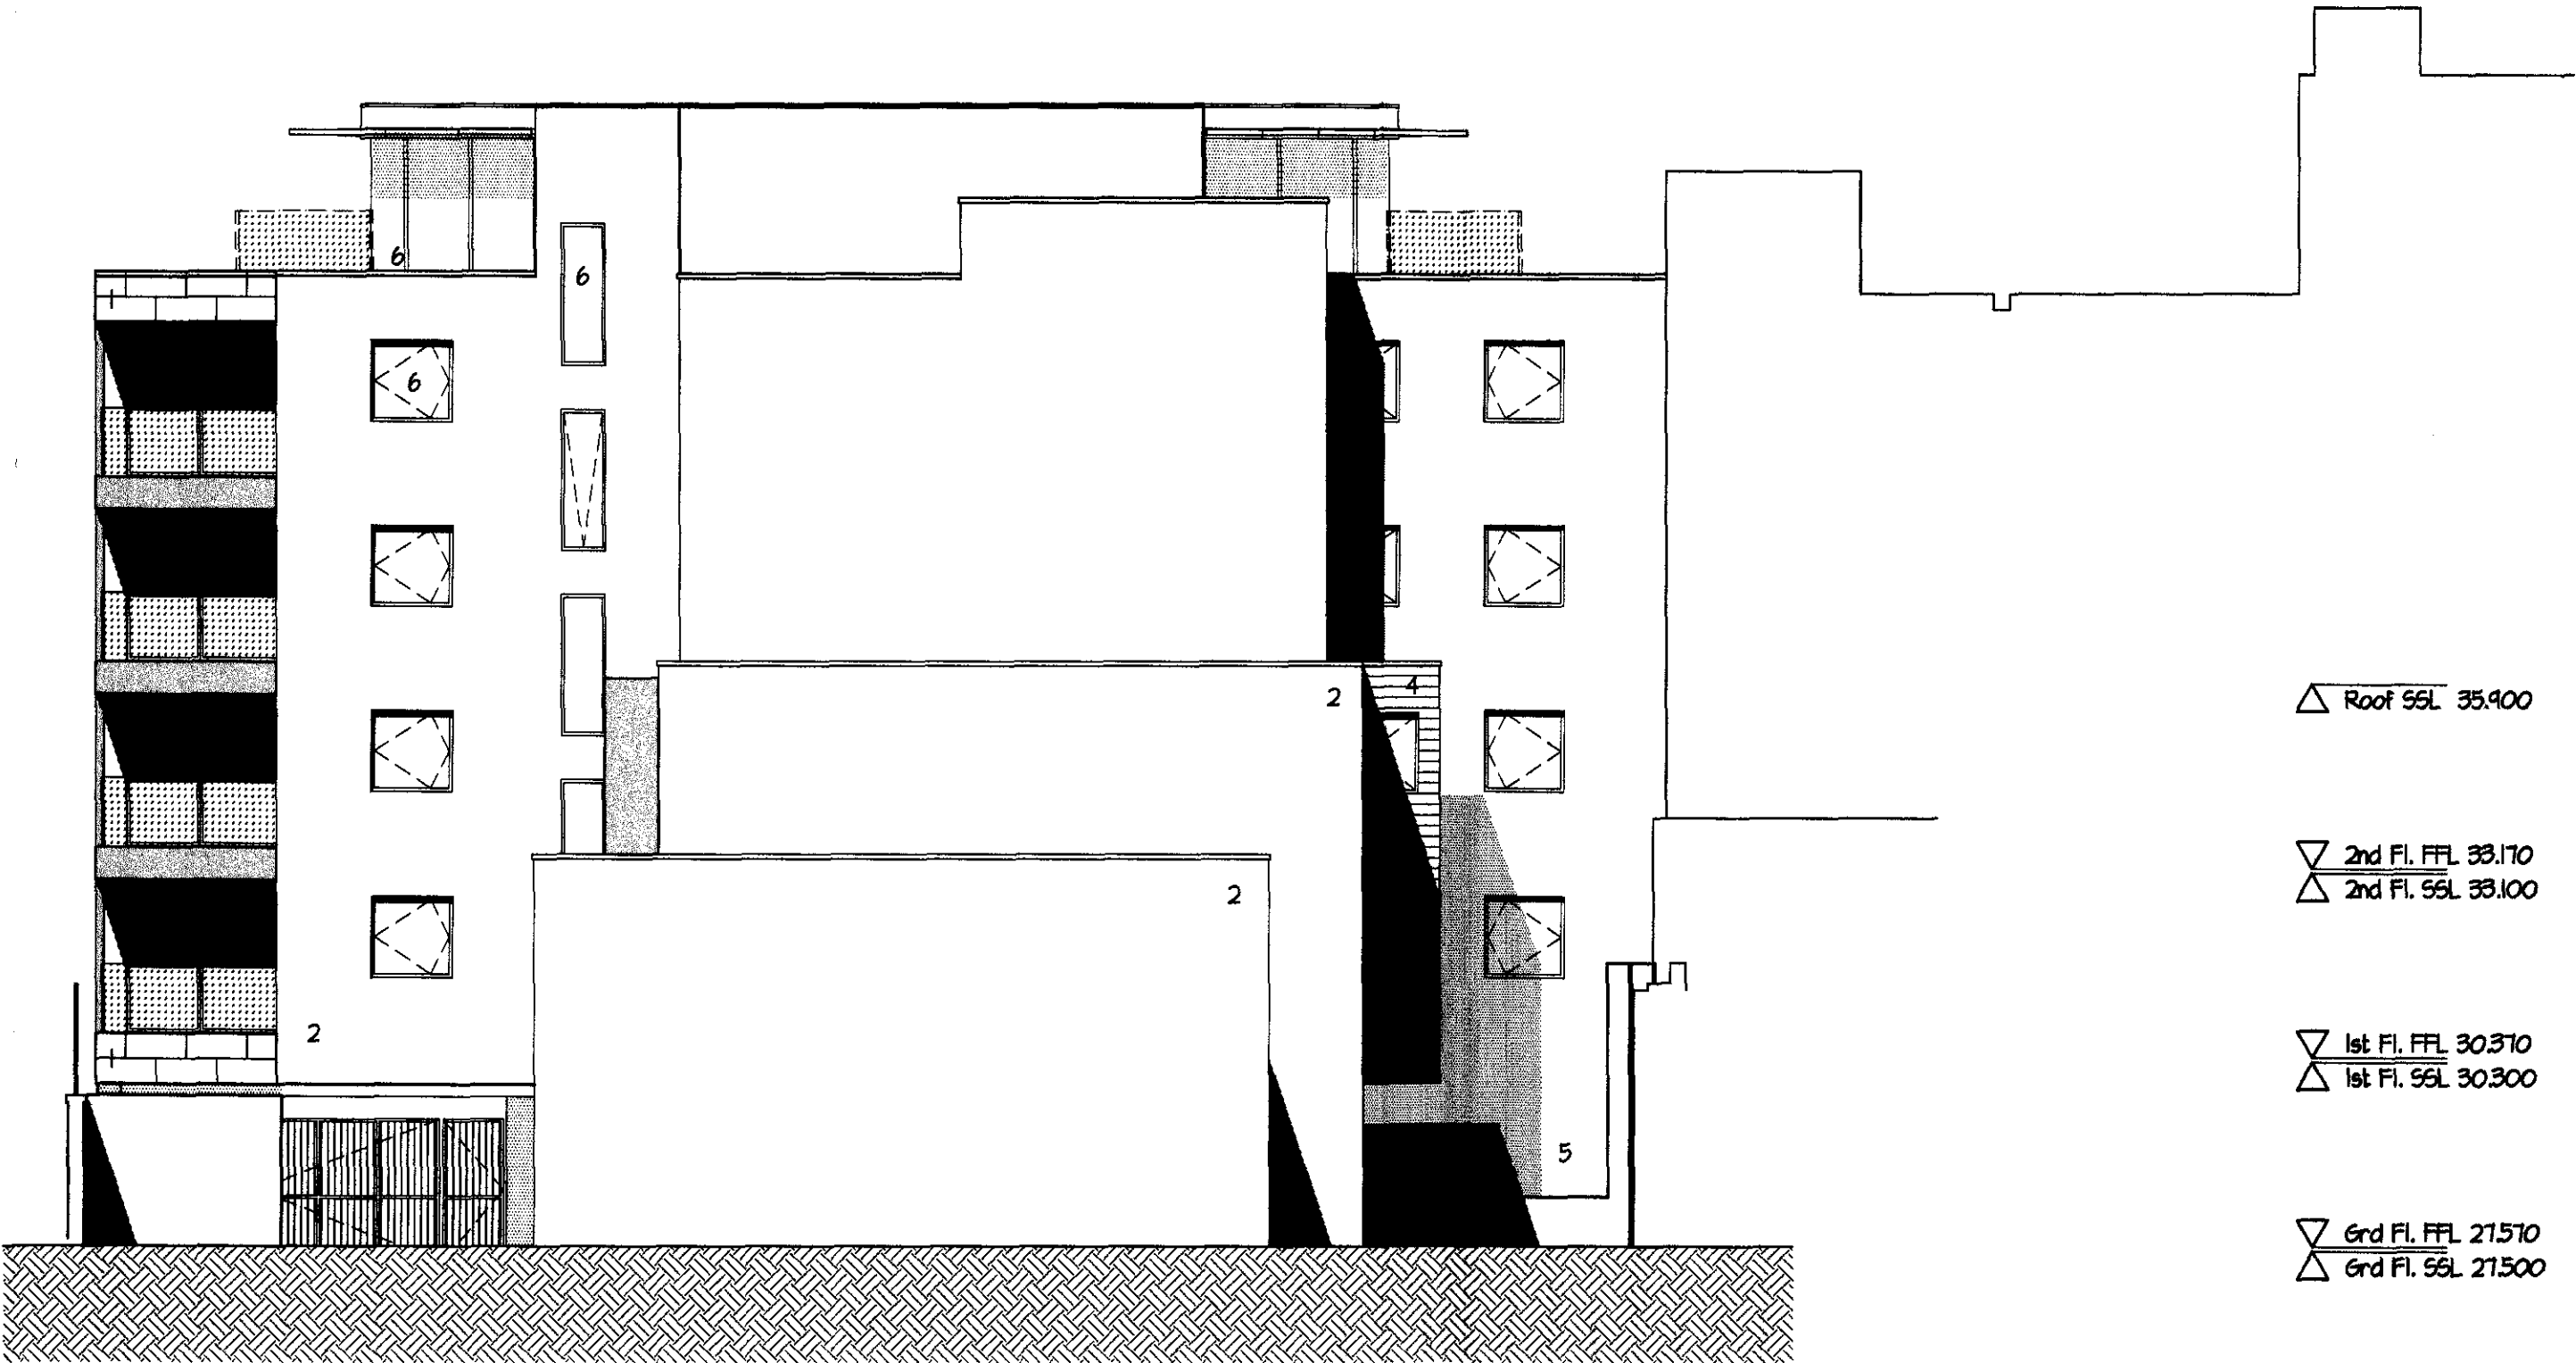

△ Roof 56L 35.900

▽ 2nd Fl. FFL 33.170
△ 2nd Fl. 56L 33.100

▽ 1st Fl. FFL 30.370
△ 1st Fl. 56L 30.300

▽ Grd Fl. FFL 27.570
△ Grd Fl. 56L 27.500

▽ Mezz. FFL 24.720

▽ Base FFL 21.640
△ Base 56L 21.640

▽ A.O.D. 20.000