


- SCHEDULE OF MATERIALS
1. PORTLAND STONE
 2. OFF WHITE RENDER
 3. PRECAST BRICK PANNELING WITH METAL EDGESTRIPS
 4. IROKO BOARDING
 5. IROKO BALUSTRADE
 6. PALE GREY LOW EMISSIVITY GLAZING
 7. GREY POLYESTER POWDER COATED ALUMINIUM

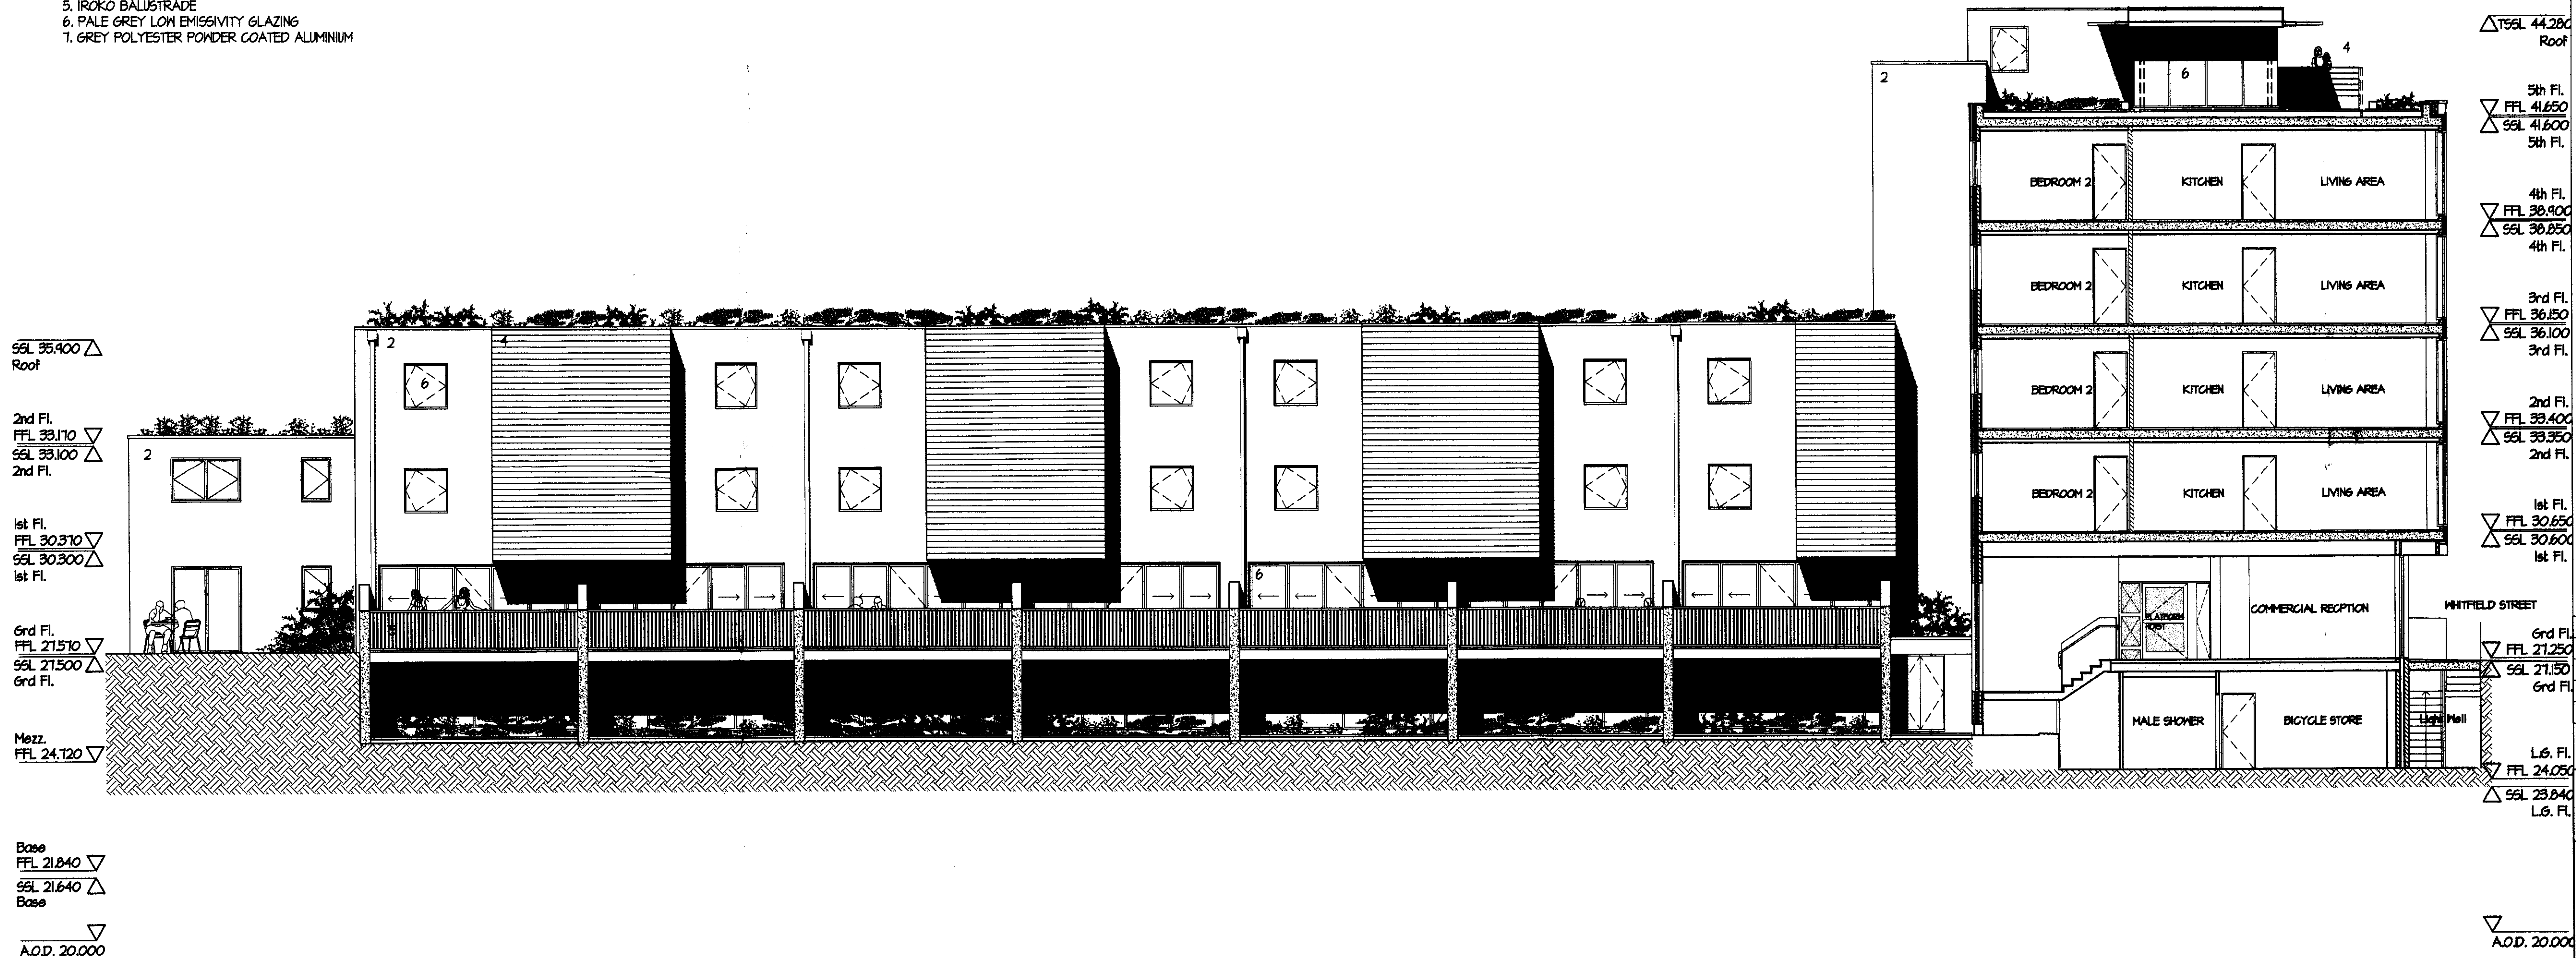

ALL DIMENSIONS AND LEVELS TO BE CHECKED ON SITE BEFORE COMMENCING WORK. ANY DISCREPANCIES SHALL BE IMMEDIATELY NOTIFIED TO THE ARCHITECT IN WRITING. DO NOT SCALE FROM THIS DRAWING. USE FIGURED DIMENSIONS ONLY. IF IN DOUBT CONSULT THE ARCHITECT. © GODDARD MANTON LIMITED

GENERAL NOTES:

3	6.03.2009	ISSUED TO PLANNING	BN	
2	16.10.2008	TITLE AMENDED	BN	
1	23.09.2008	ISSUED TO PLANNING	BN	
	13.05.2008	ISSUED TO PLANNER	BN	
REV	DATE	AMENDMENT	BY	CK

PLANNING

PROJECT:
7-15 WHITFIELD STREET

TITLE:
SECTION E-E
(SOUTH ELEVATION)



Goddard Manton
Architects

1 Bonny St London NW1 9PE
Telephone : 020 7287 3781
Fax : 020 7424 0229
Web: www.goddardmanton.com

Goddard Manton Limited,
Registered in England No. 2984992
Registered Office The Oval 14 West Walk Leicester LE1 7NA

DRAWN: BN	CHECKED:	CREATION DATE: May-08	SCALE(S): 1:100
PROJ No.: 917	DRAWING No.: P-212	REV. No.: 3	

G:\Whitfield Street\1 Design Architect\1 Current Drawings\100 - Planning\200 Elevations.dwg plotted by Brad Nicholas