


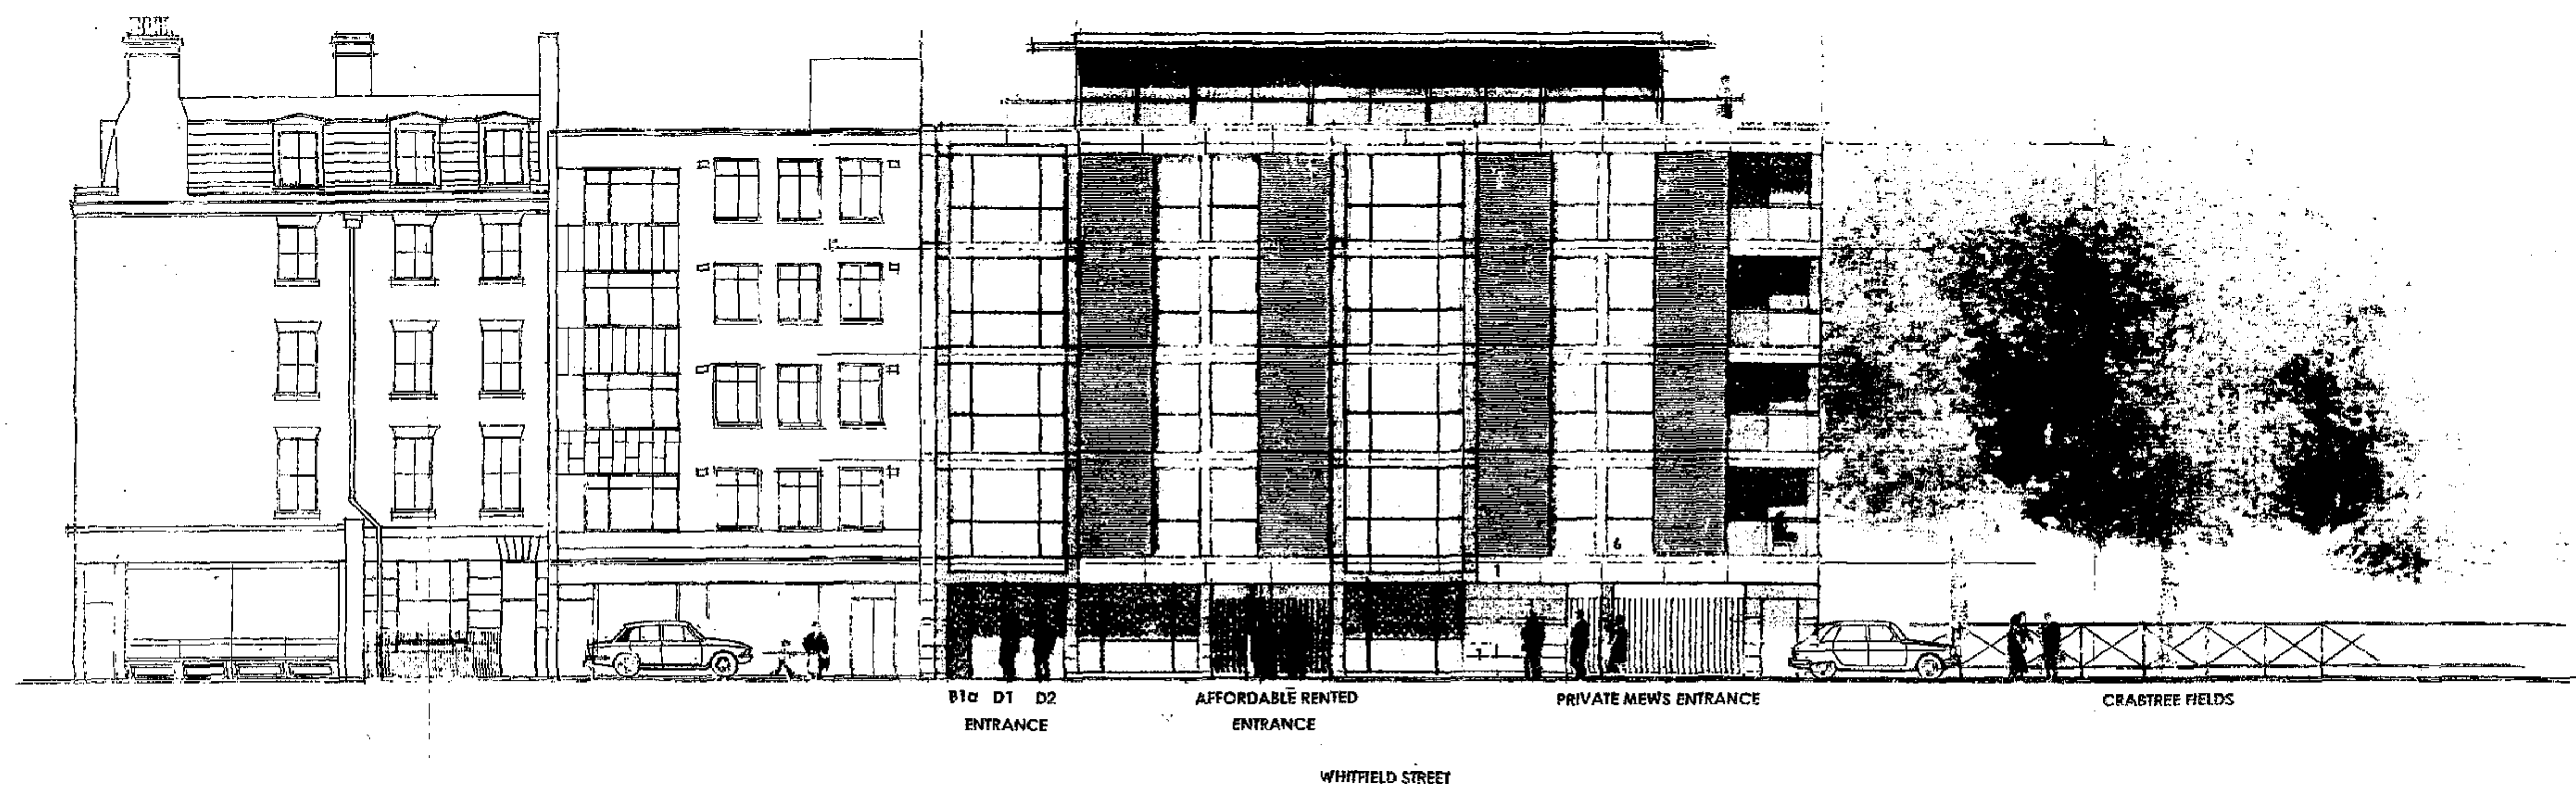

- SCHEDULE OF MATERIALS**
1. PORTLAND STONE
 2. OFF WHITE RENDER
 3. PRECAST BRICK PANNELLING WITH METAL EDGESTRIPS
 4. IROKO BOARDING
 5. IROKO BALUSTRADE
 6. PALE GREY LOW EMISSIVITY GLAZING
 7. GREY POLYESTER POWDER COATED ALUMINIUM

PROJECT
7 - 15 WHITFIELD STREET
LONDON W1

TITLE
EAST ELEVATION



ADZ Architects

One Seely Street
London W1A 1UP
T: 020 7425 8028
F: 020 7424 0225
E: admin@adzarchitects.com

DATE	DATE	SCALE
SEP 07		1:100 @ A
PROJ No.	DWG. No.	REV. No.
A07.58	52	