


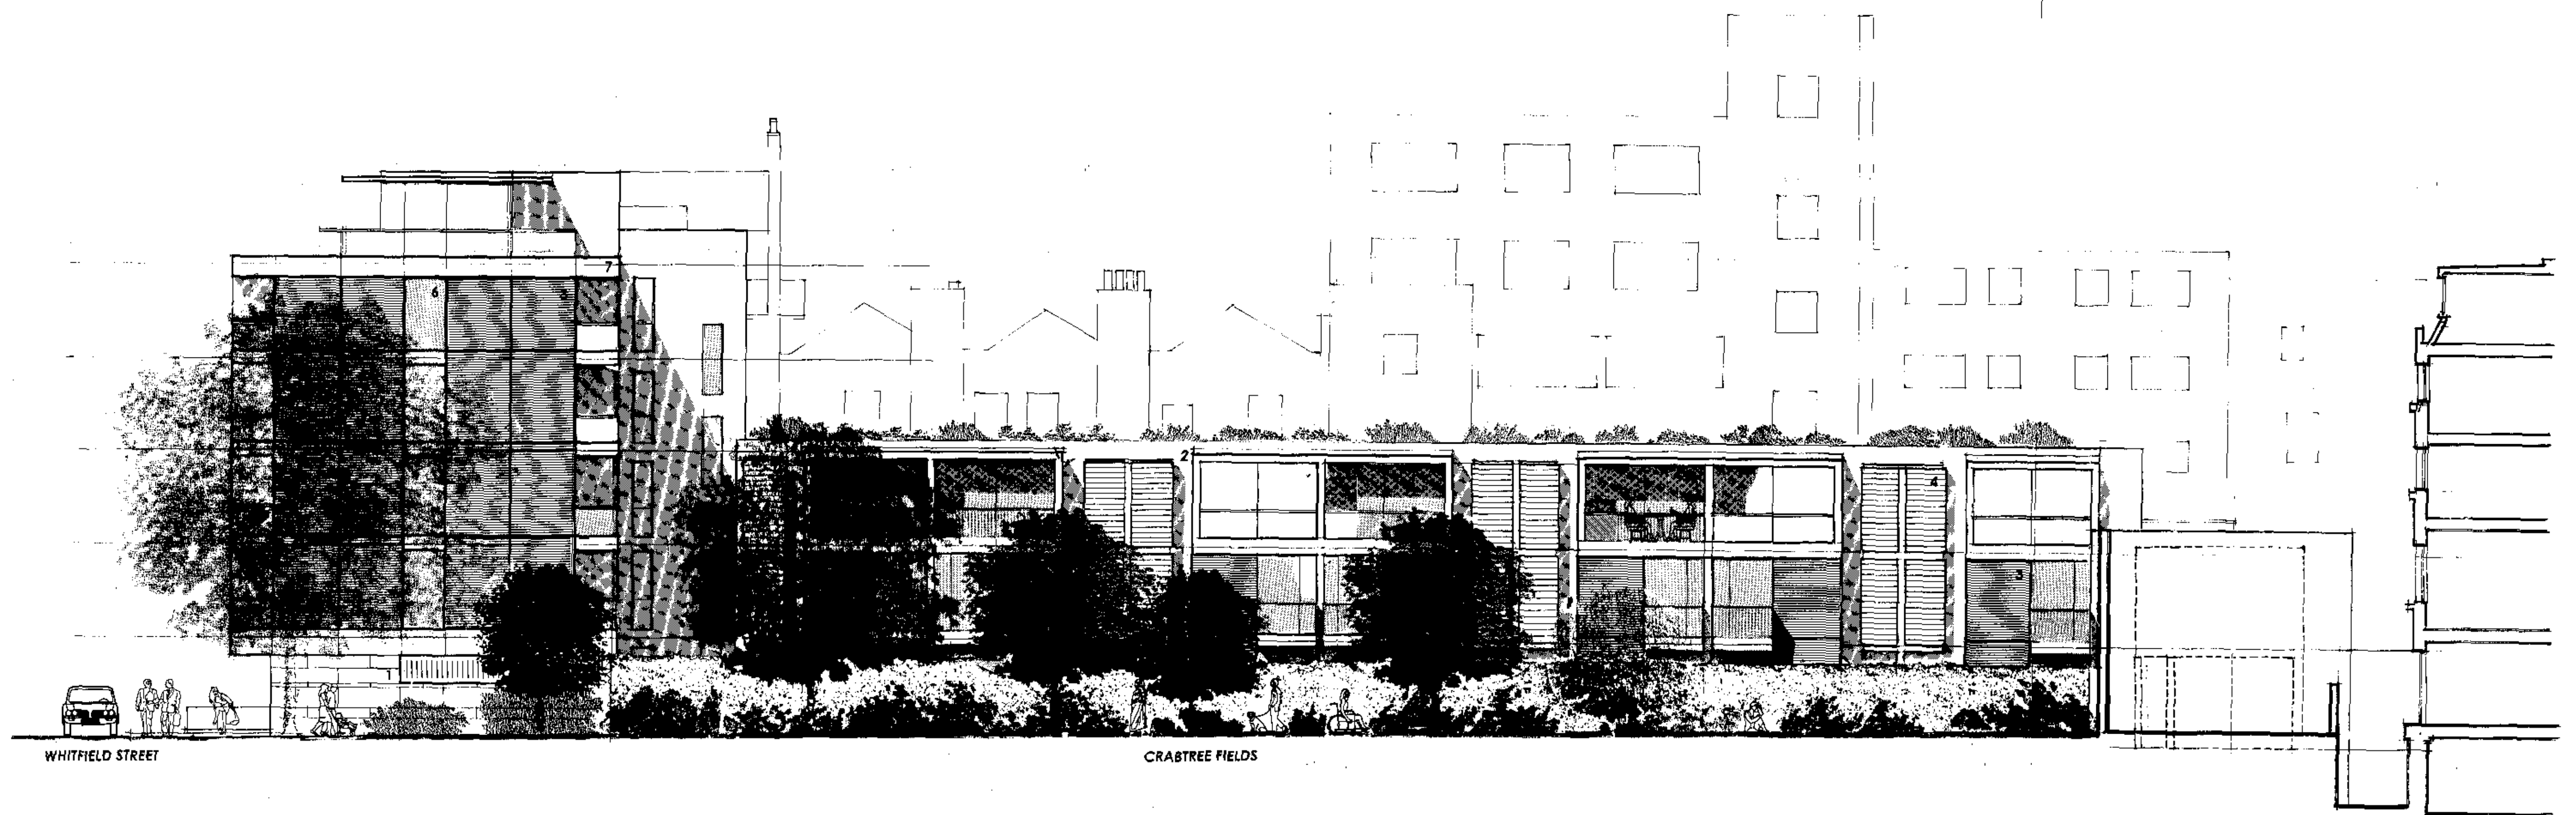

- SCHEDULE OF MATERIALS**
1. PORTLAND STONE
 2. OFF WHITE RENDER
 3. PRECAST BRICK PANELLING WITH METAL EDGESTRIPS
 4. IROKO BOARDING
 5. IROKO BALUSTRADE
 6. PALE GREY LOW EMISSIVITY GLAZING
 7. GREY POLYESTER POWDER COATED ALUMINIUM

PROJECT:
7 - 15 WHITFIELD STREET
LONDON W1

TITLE:
NORTH ELEVATION



One Bunny Street
London NW1 9PE
T: 020 7485 0029
F: 020 7424 0229
E: admin@adzarchitects.com

ADZ Architects

CHRG	DATE	SCALE
	SEP 07	1:100 @ A1
PROJ No.:	DWG. No.:	REV. No.:
A07.58	E1	