


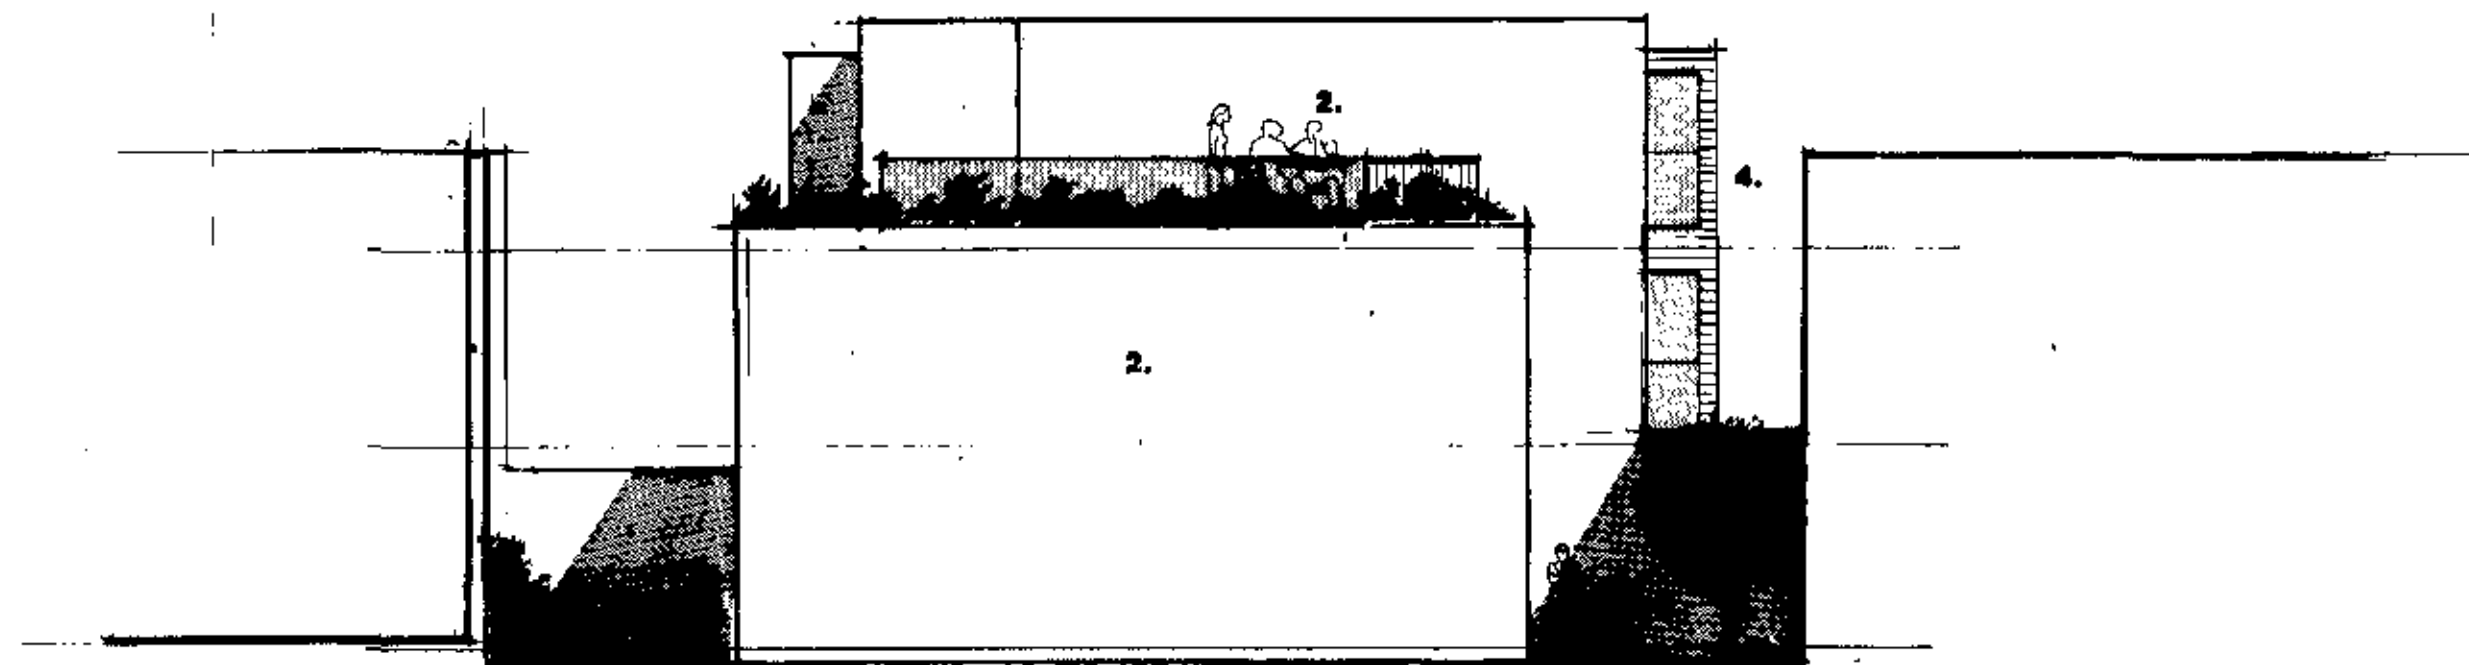

SCHEDULE OF MATERIALS

1. PORTLAND STONE
2. OFF WHITE RENDER
3. PRECAST BRICK PANNELLING WITH METAL EDGESTRIPS
4. IROKO BOARDING
5. IROKO BALUSTRADE
6. PALE GREY LOW EMISSIVITY GLAZING
7. GREY POLYESTER POWDER COATED ALUMINIUM

PROJECT:
7 - 15 WHITFIELD STREET LONDON W1
TITLE:
WEST ELEVATION



One Bonny Street
London NW1 9PE
T: 020 7485 9079
F: 020 7424 0229
E: admin@adzarchitects.com

ADZ Architects

DATE	SEP 07	SCALE
1:100 @ A1		
PROJ No :	DWG. No.:	REV. No.:
A07.58	E4	