



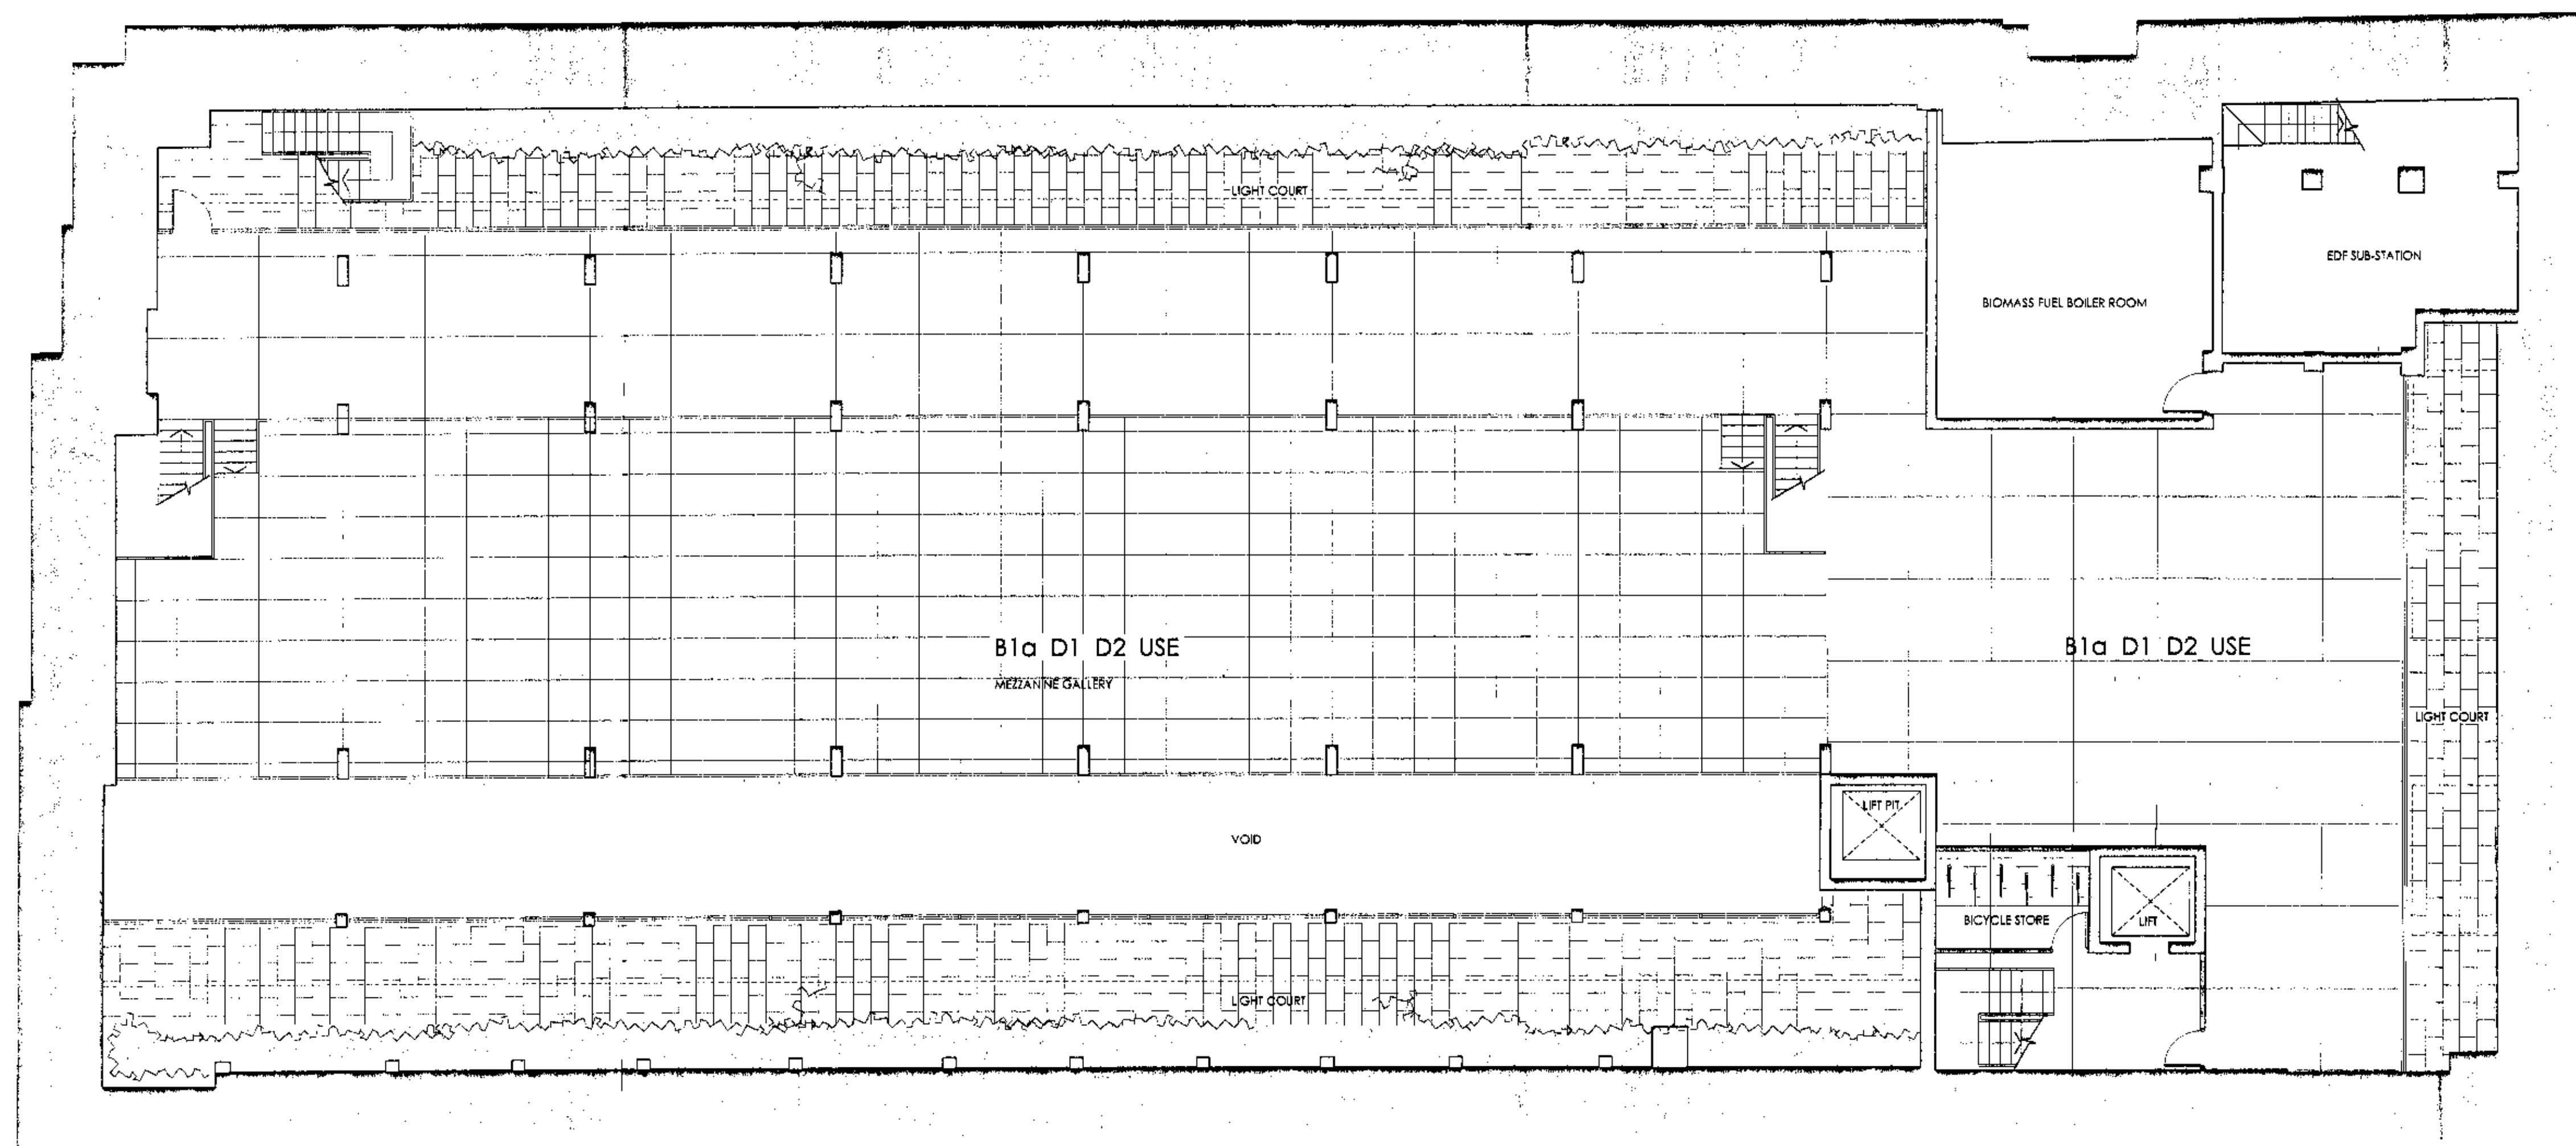

PROJECT:
7 - 15 WHITFIELD STREET LONDON W1
TITLE:
LOWER GROUND FLOOR PLAN

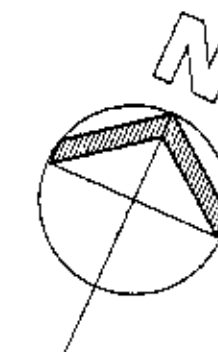

One Bonny Street
London NW1 8PE
T: 020 7496 9029
F: 020 7424 0229
E: admin@adzarchitects.com

ADZ Architects

CHKD:	DATE	SCALE
	SEP 07	1:100 @ A1
PROJ No.:	DWG. No.:	REV. No.:
A07.58	P.02	