



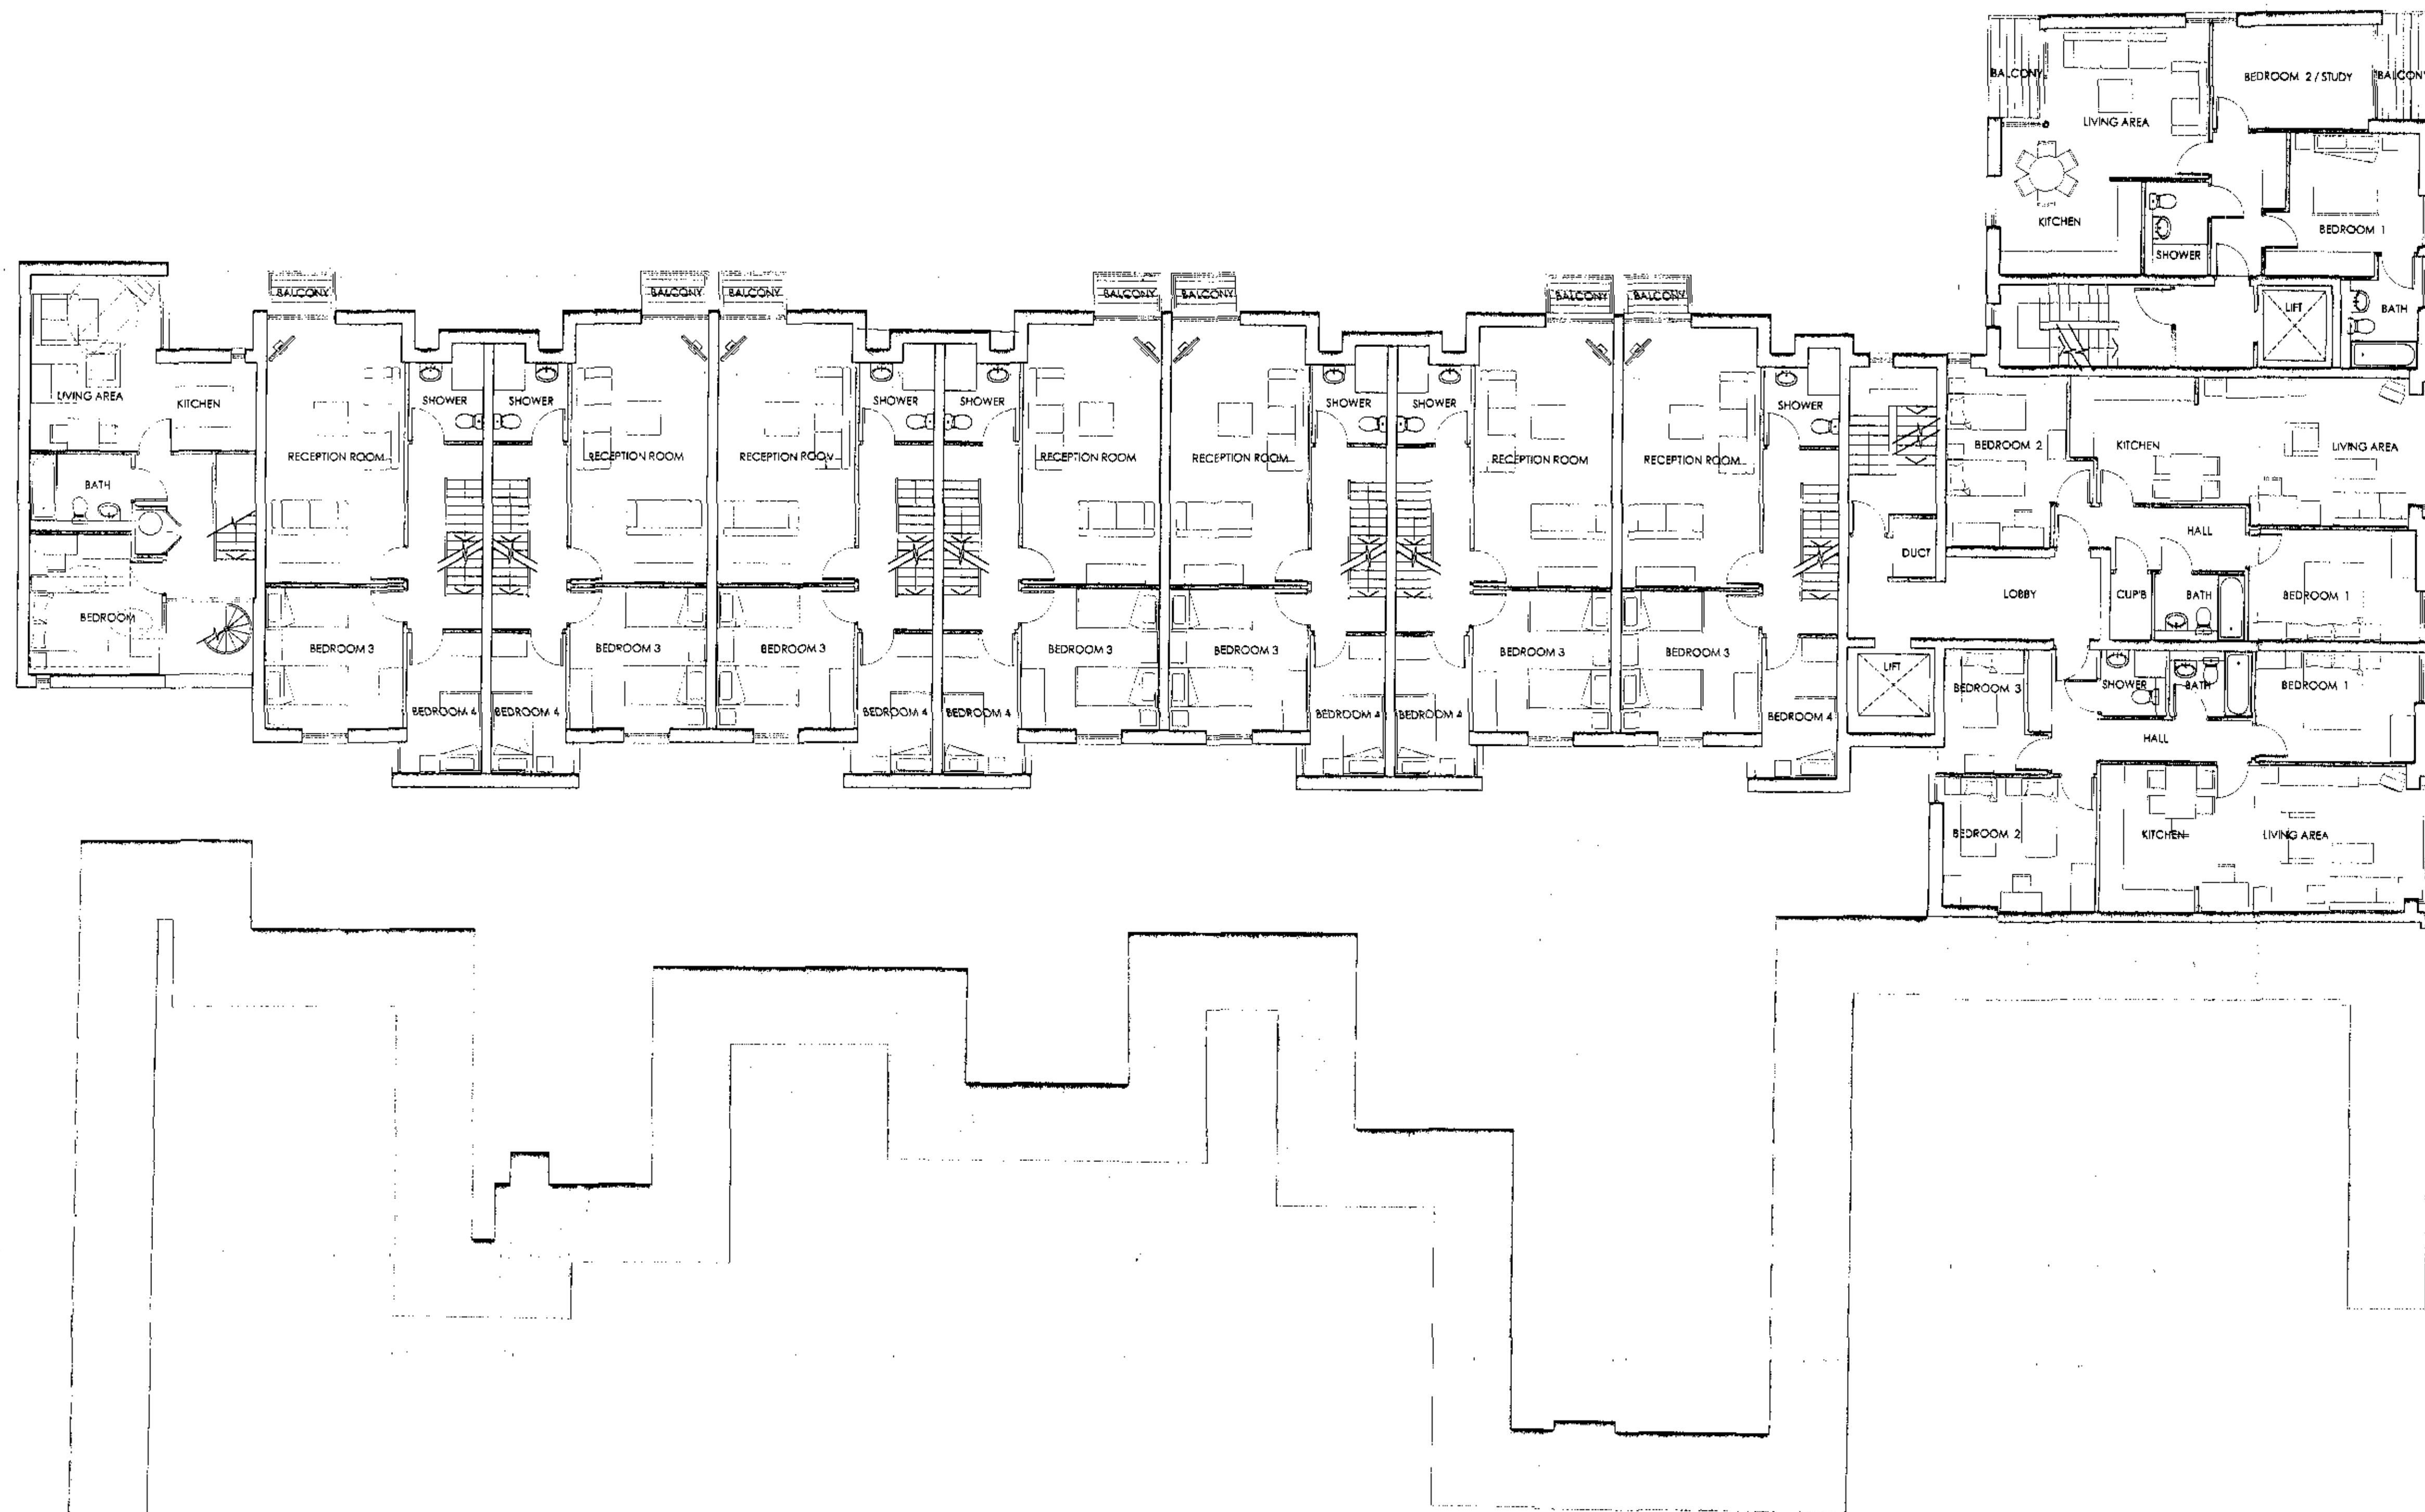

PROJECT:
7 - 15 WHITFIELD STREET
LONDON W1

TITLE:
FIRST FLOOR PLAN

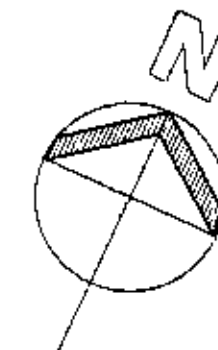

ADZ Architects

One Bonny Street
London NW1 9PE
T: 020 7485 8028
F: 020 7424 0226
E: admin@adzarchitects.com

CHKD:	DATE: SEP 07	SCALE: 1:100 @ A1
PROJ No.: A07.58	DWG. No.: P.04	REV. No.: