



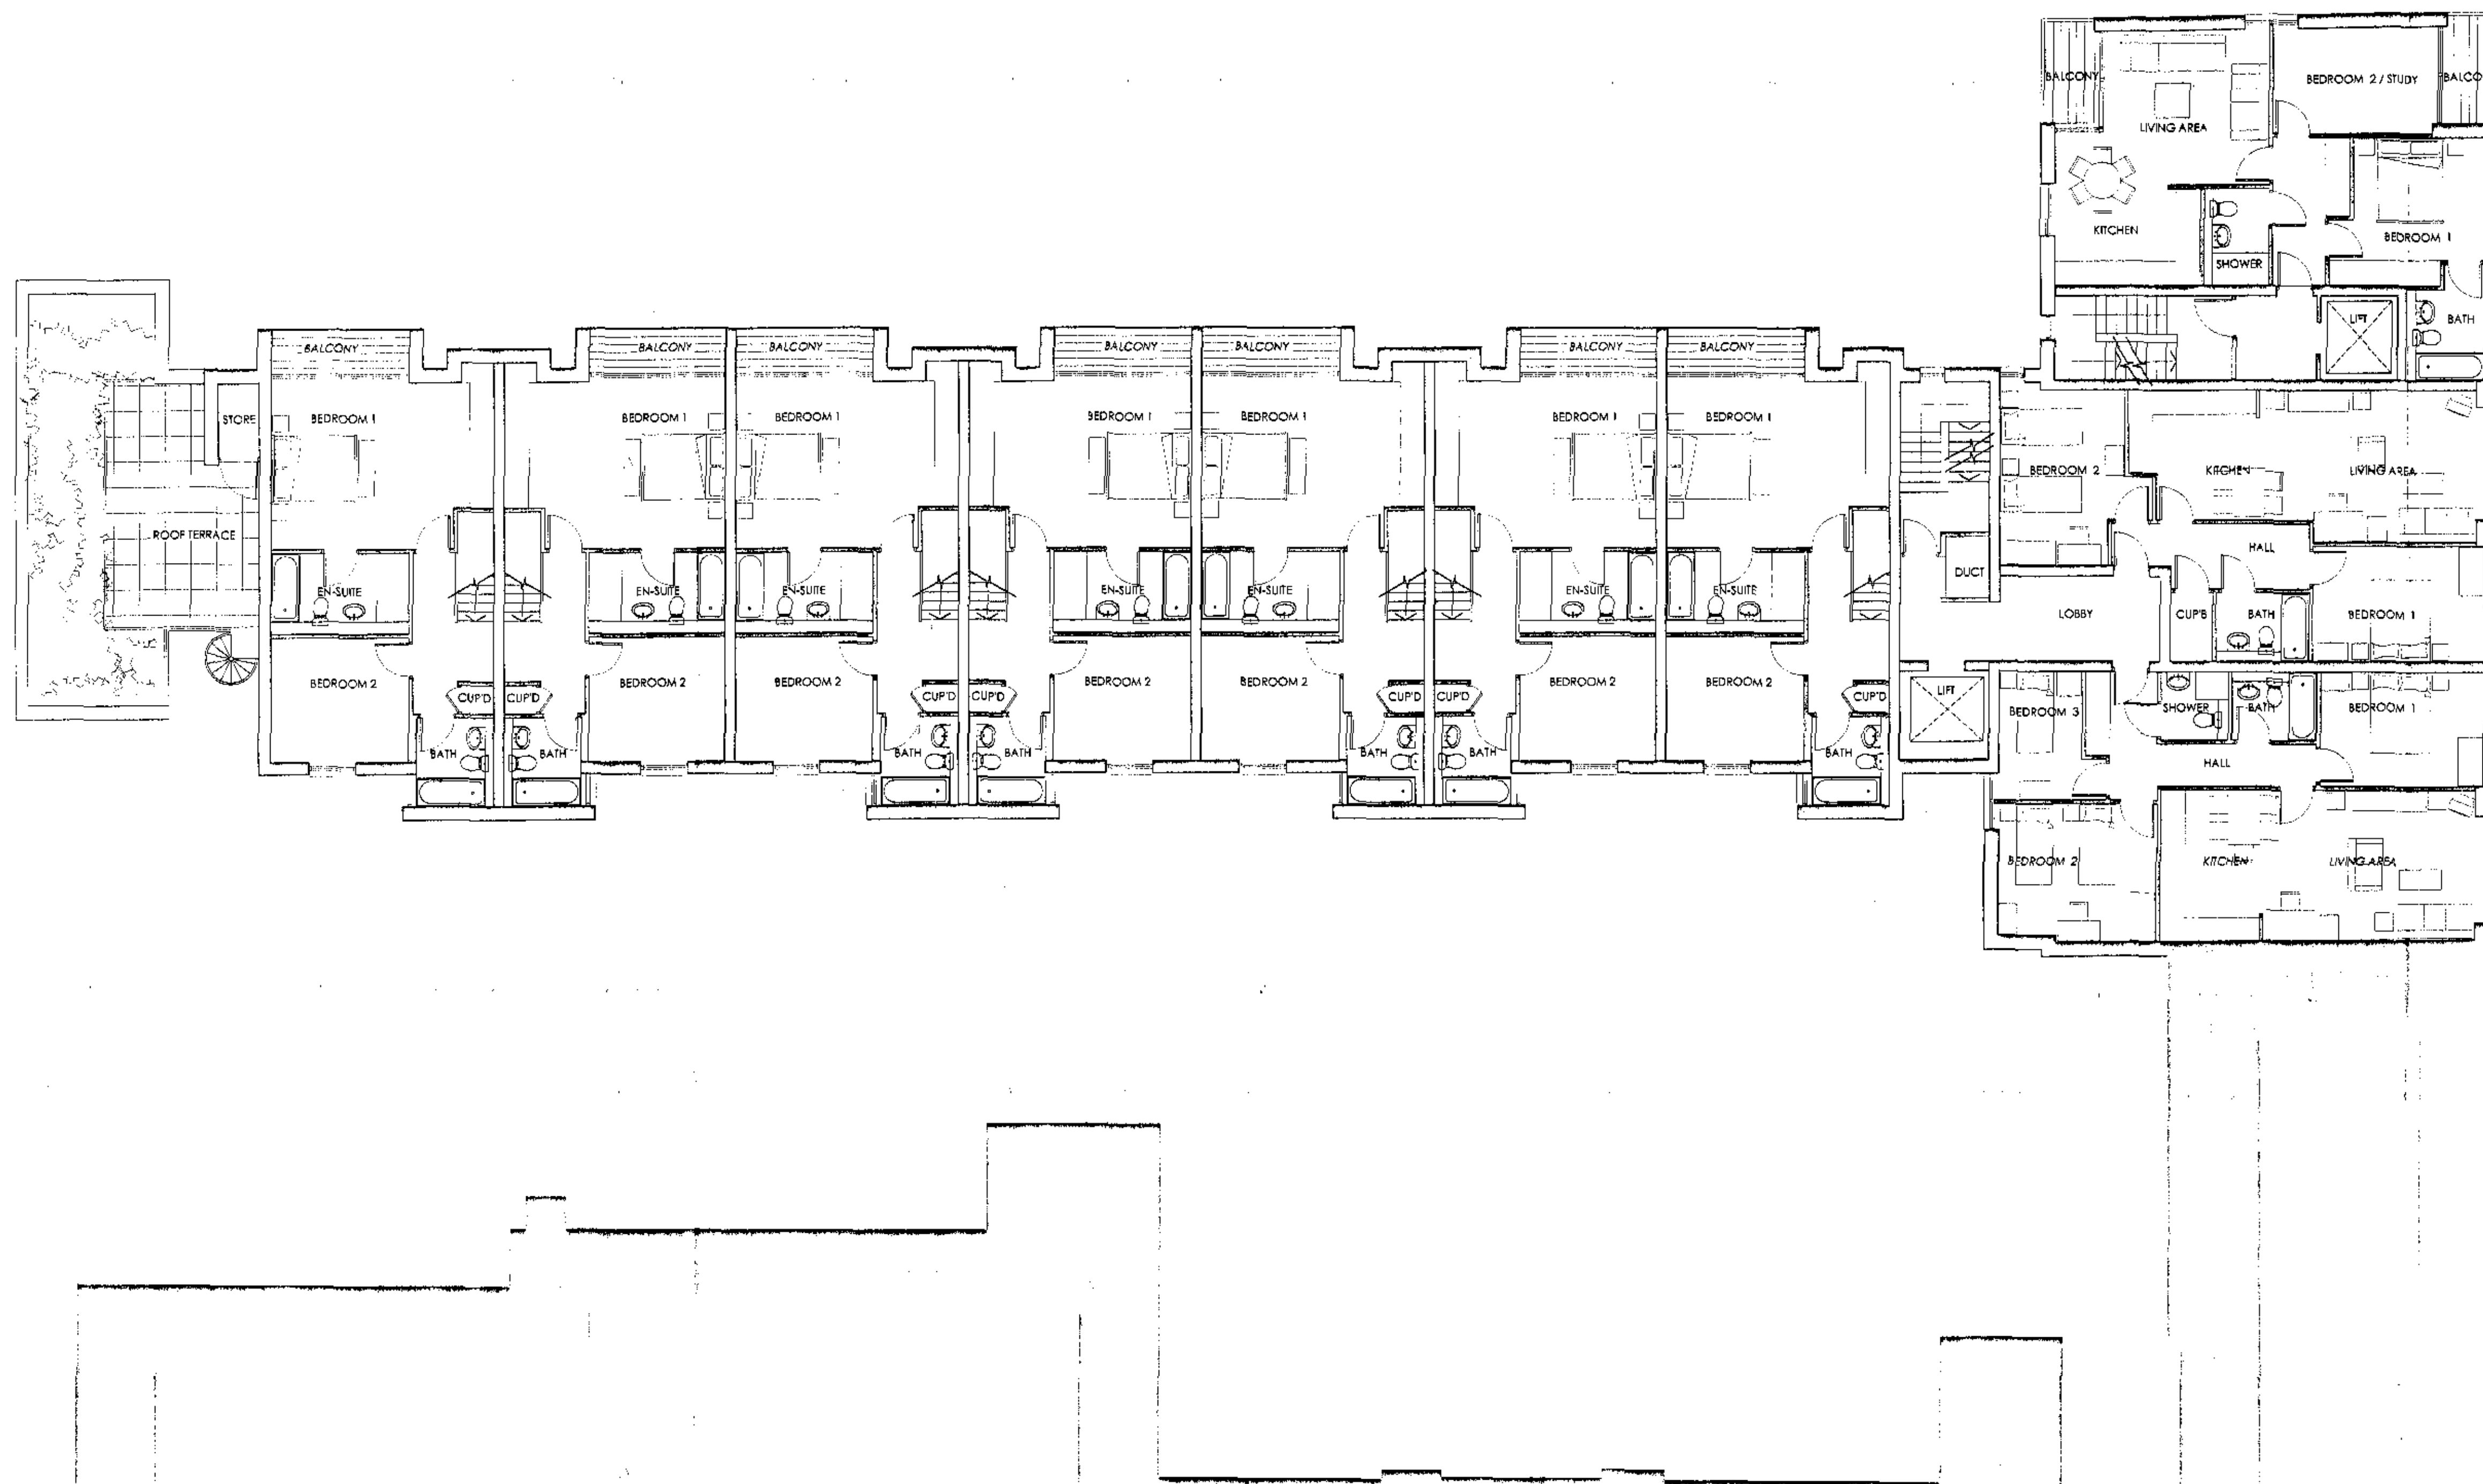

|                                      |
|--------------------------------------|
| PROJECT:                             |
| 7 - 15 WHITFIELD STREET<br>LONDON W1 |
| TITLE:                               |
| SECOND FLOOR PLAN                    |

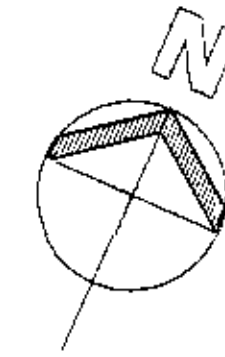

One Bonny Street  
London NW1 9PE  
T : 020 7455 9029  
F : 020 7424 0228  
E : admin@adzarchitects.com

ADZ Architects

|           |           |           |              |
|-----------|-----------|-----------|--------------|
| DATE:     | SEP 07    | SCALE:    | 1 : 100 @ A1 |
| PROJ No.: | DWG. No.: | REV. No.: |              |
| A07.58    | P.05      |           |              |