



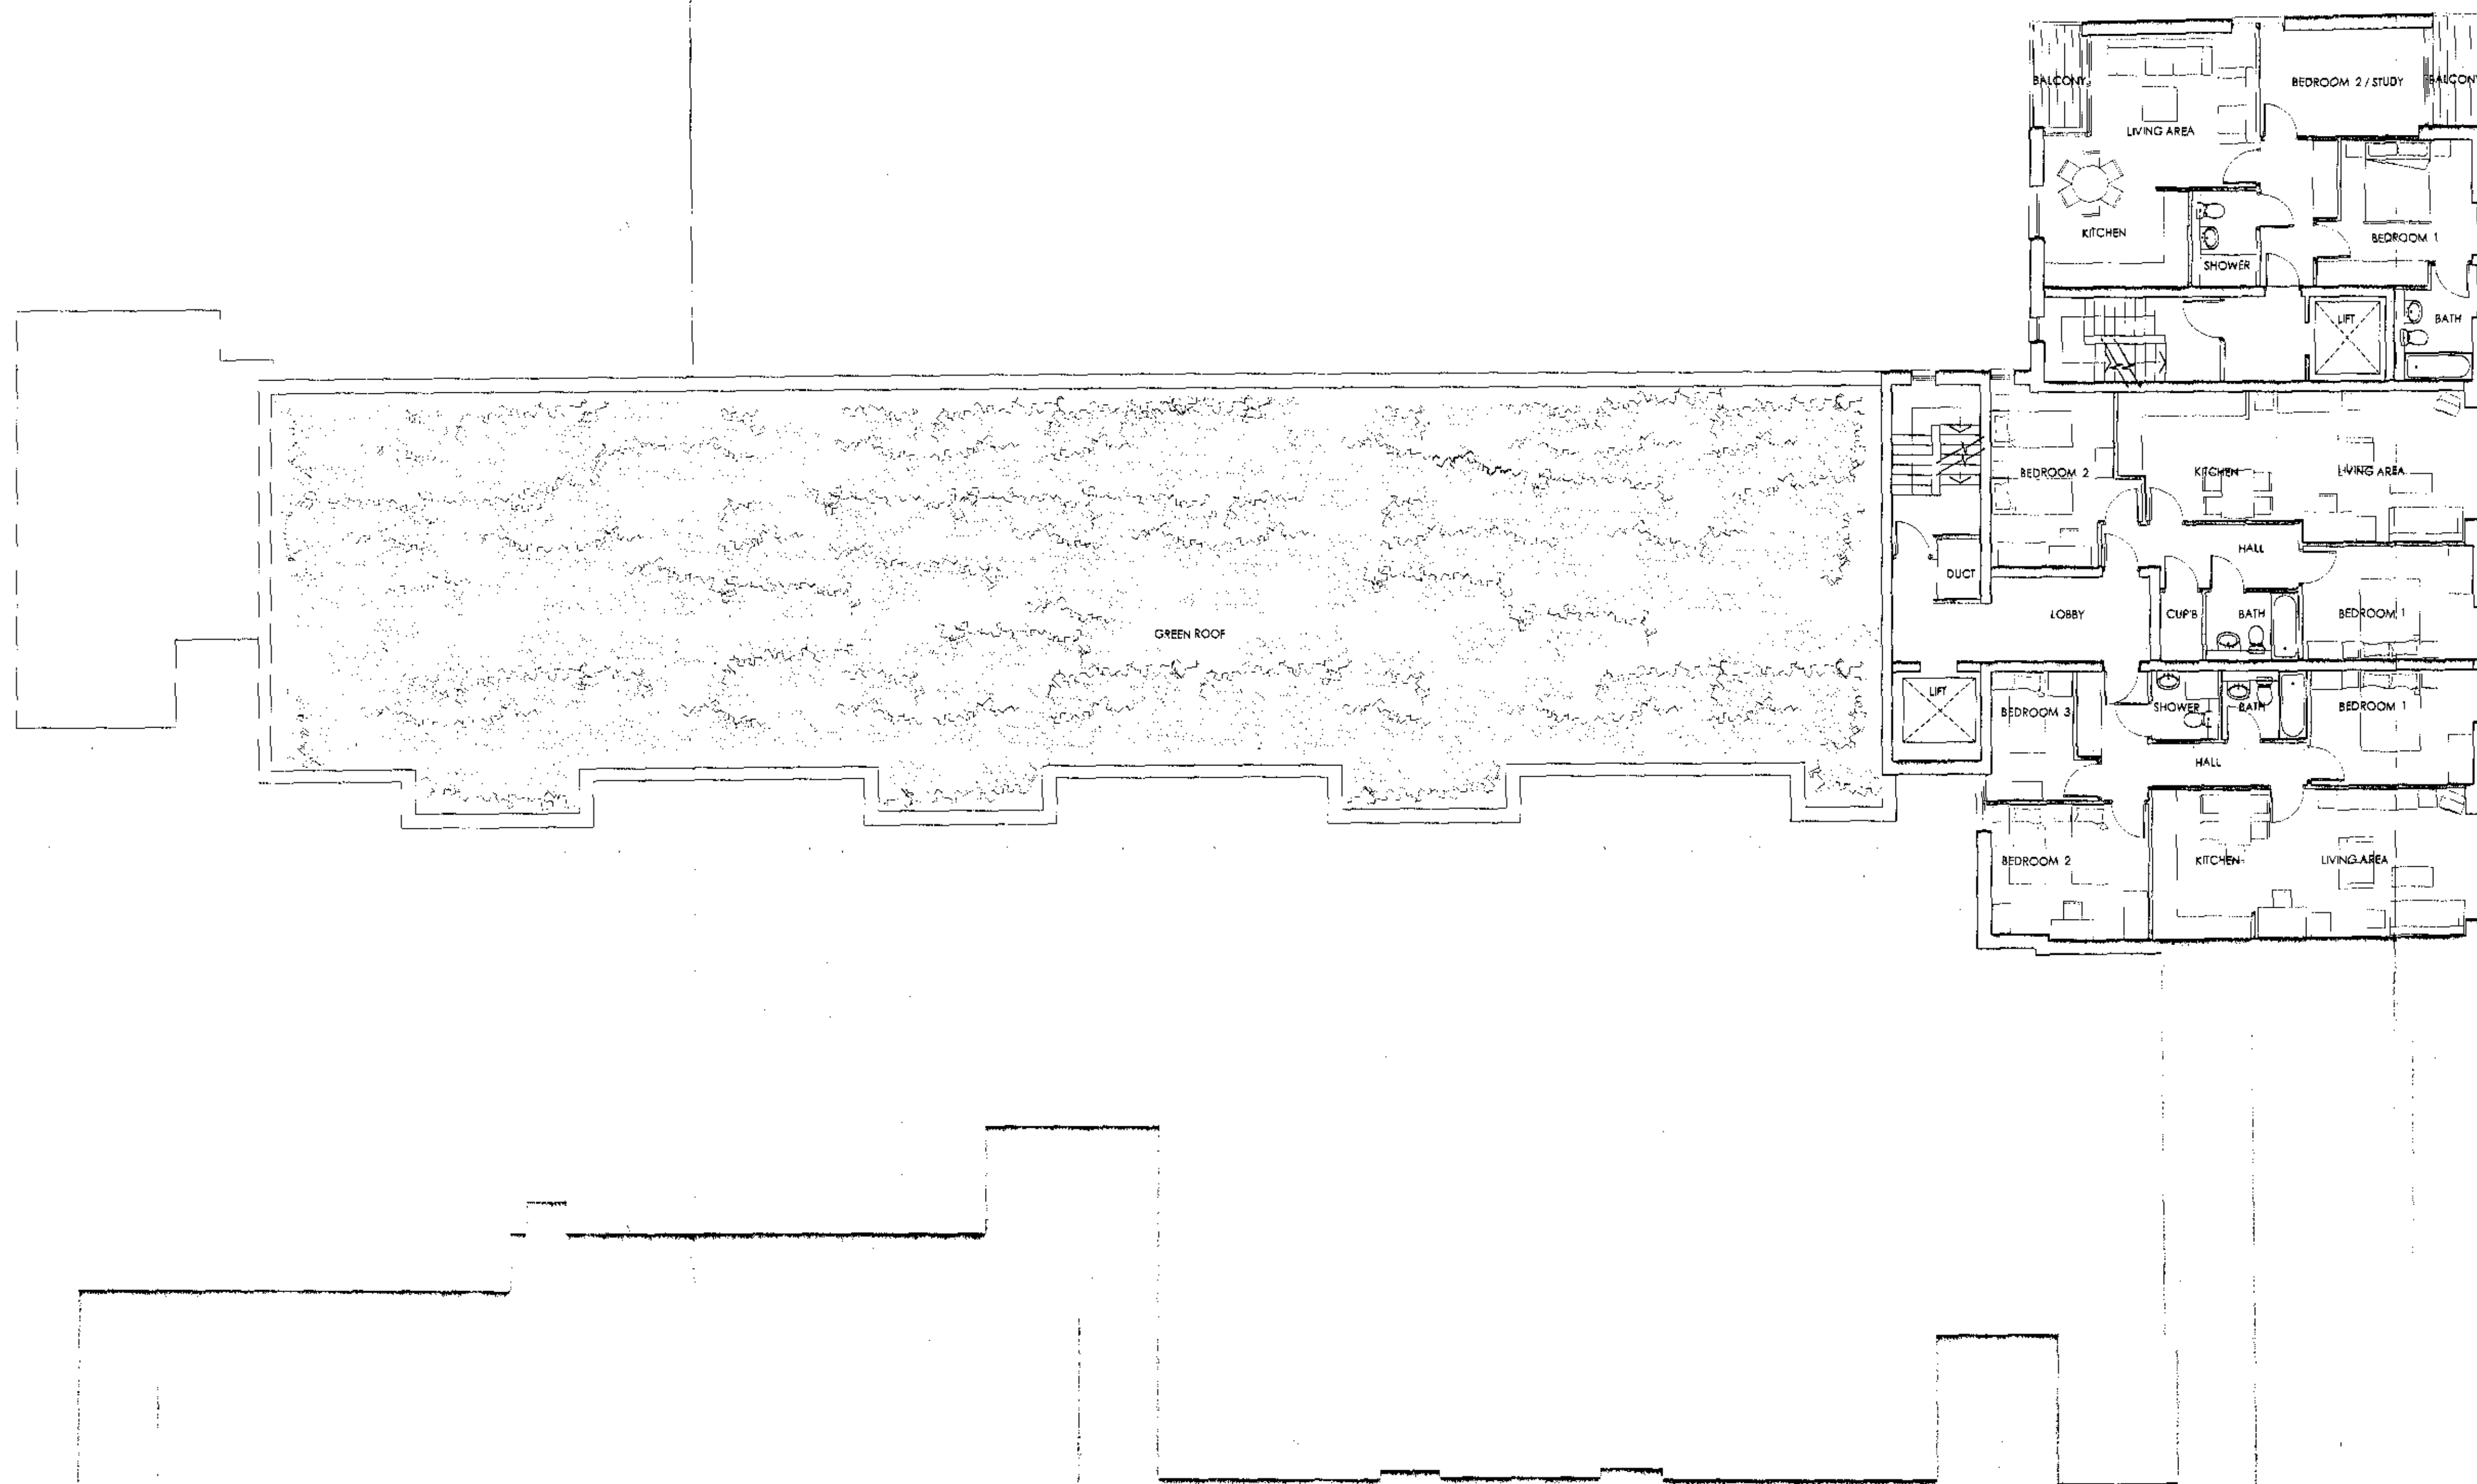

PROJECT:
7 - 15 WHITFIELD STREET LONDON W1
TITLE:
THIRD FLOOR PLAN

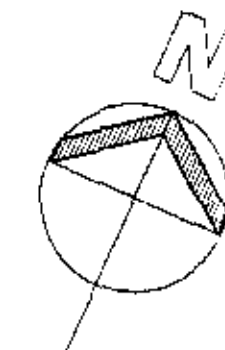

ADZ Architects

One Bonny Street
London NW1 9PE
T: 020 7485 9020
F: 020 7484 0229
E: edwin@adzarchitects.com

DWG:	DATE:	SCALE:
	SEP 07	1:100 @ A1
PROJ No.:	DWG. No.:	REV. No.:
A07.58	P.06	