



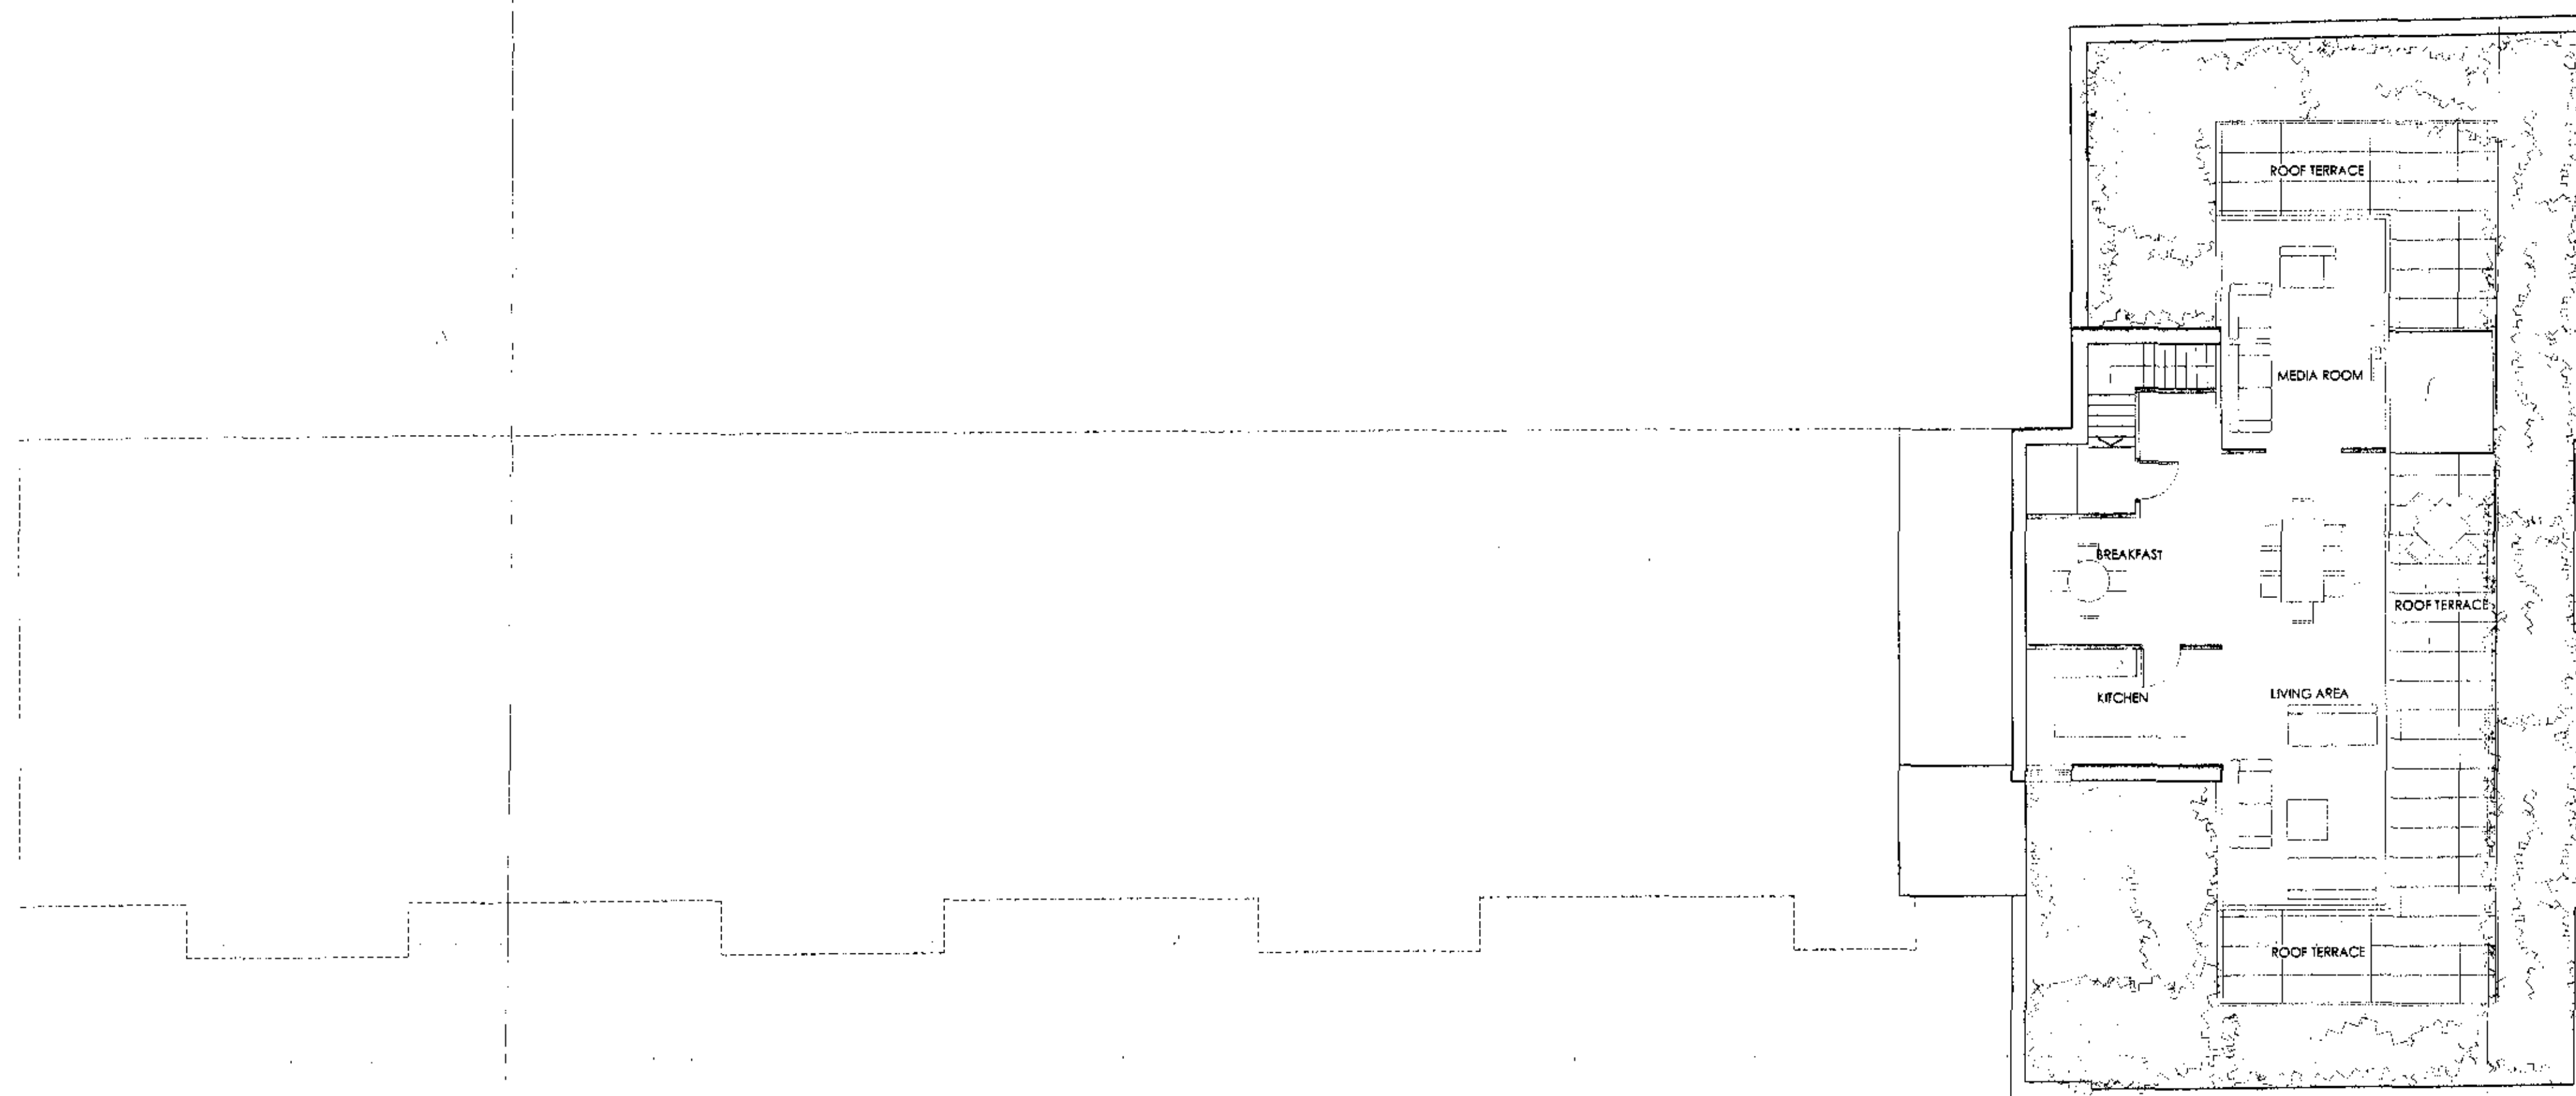

PROJECT:
7 - 15 WHITFIELD STREET LONDON W1
TITLE:
FIFTH FLOOR PLAN

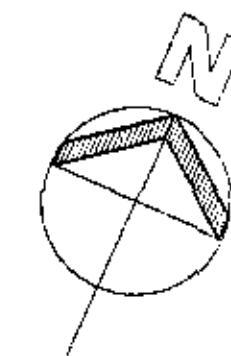

One Bonny Street
London NW1 8PE
T : 020 7424 0229
F : 020 7424 0229
E : admin@adzarchitects.com

ADZ Architects

CHKD:	DATE	SCALE:
	SEP 07	1:100 @ A1
PROJ No.:	DWG. No.:	REV. No.:
A07.58	P.08	