




REAR ELEVATION - PROPOSED



FRONT ELEVATION - EXISTING

 

RECEIVED
24 FEB 2009

SCHEME 5



REVISIONS

517.02

ELLIOT CAMP ASSOCIATES - ARCHITECTS 8 Silk Mews London SE11 4BA

7A BUCKLAND CRESCENT NW3 5DH

REAR & SIDE ELEVATIONS - EXISTING


T: 020 7387 6483 F: 020 7387 1704 SCALE 1:25 @ A1 & 1:50 @ A3

7 May 2008




SECTION THRU CONSERVATORY & LOWER GROUND - EXISTING


SECTION THRU CONSERVATORY LOWER GROUND - EXISTING

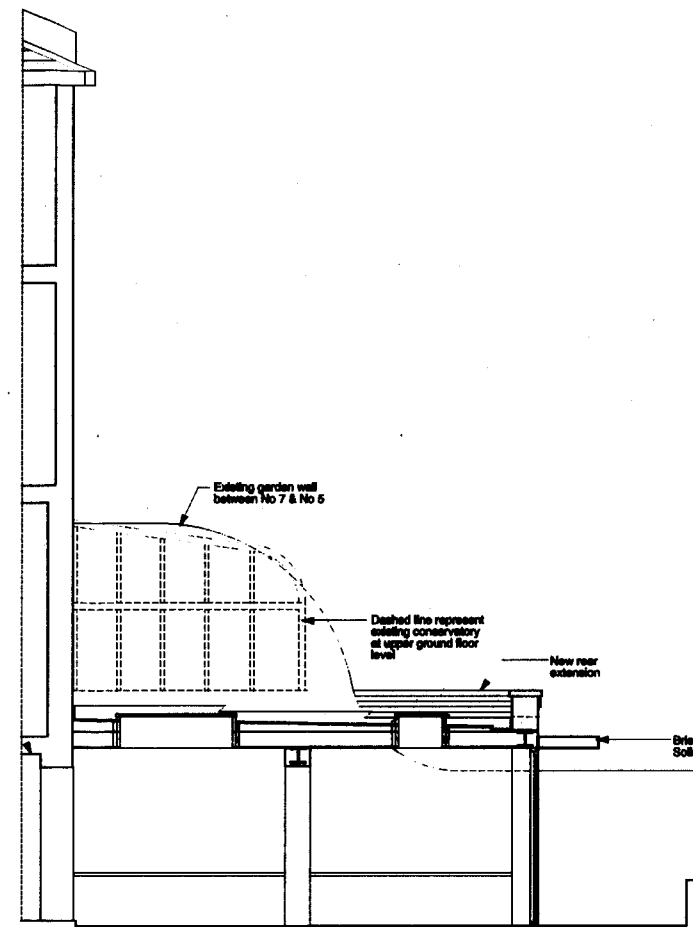


SECTION CC THROUGH REAR EXTENSION - PROPOSED

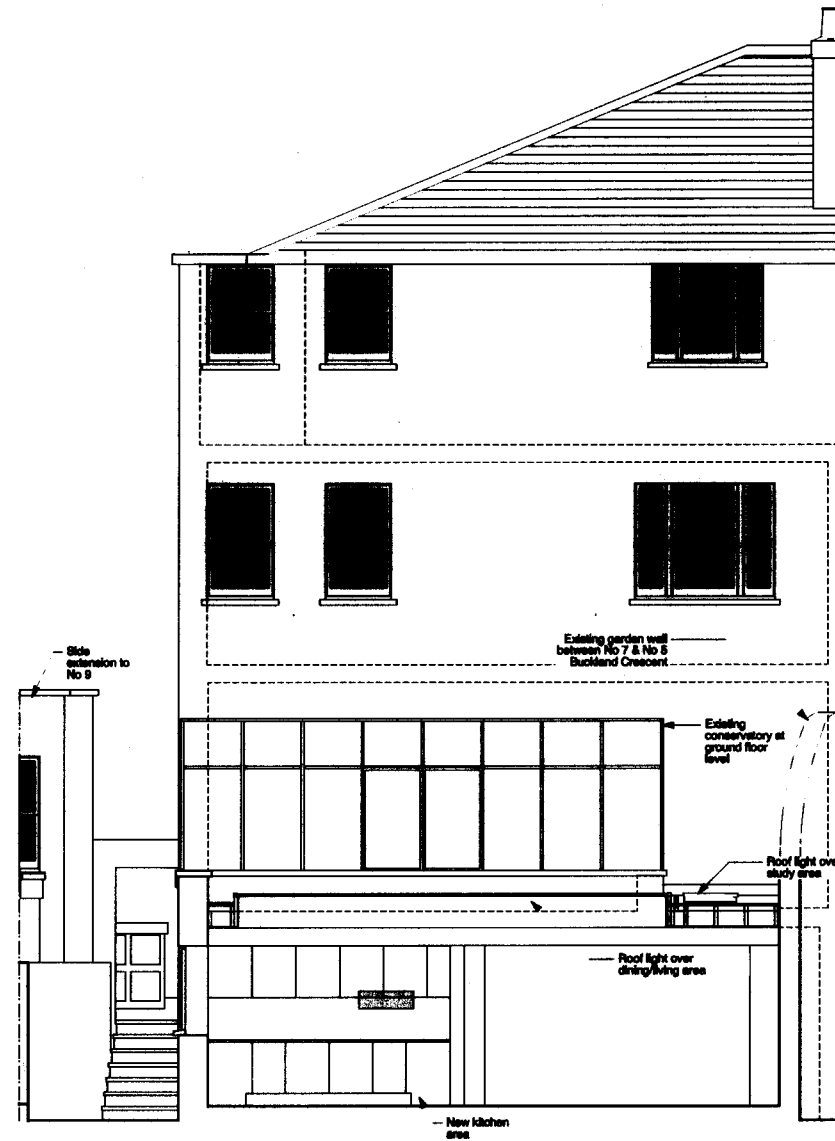


SECTION BB THROUGH REAR EXTENSION - PROPOSED

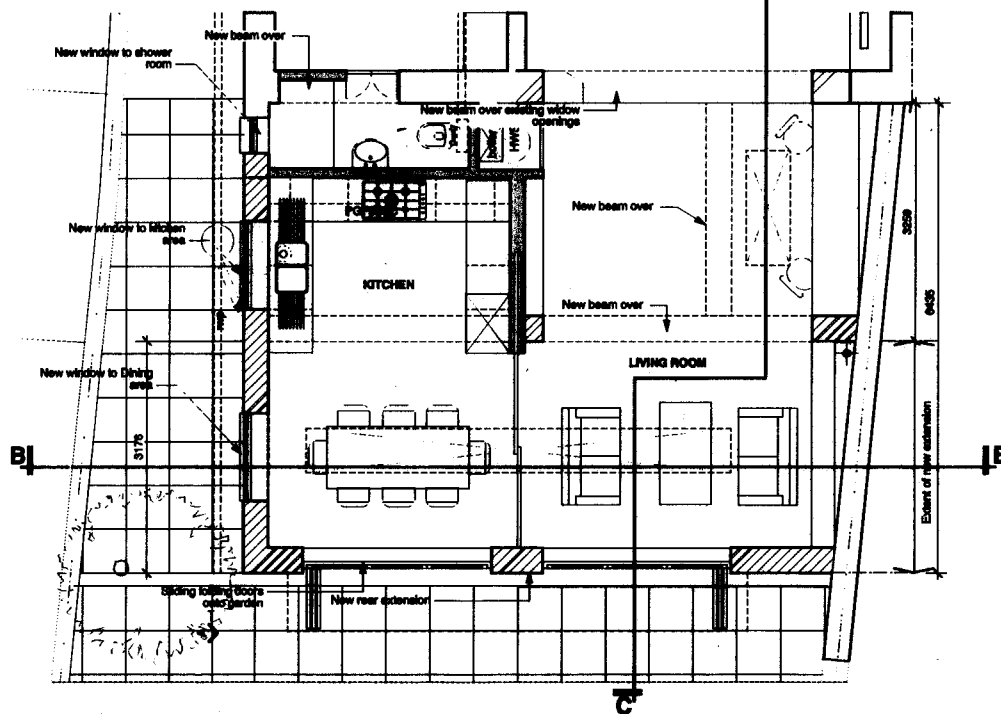

PART LOWER GROUND FLOOR - PROPOSED REAR EXTENSION

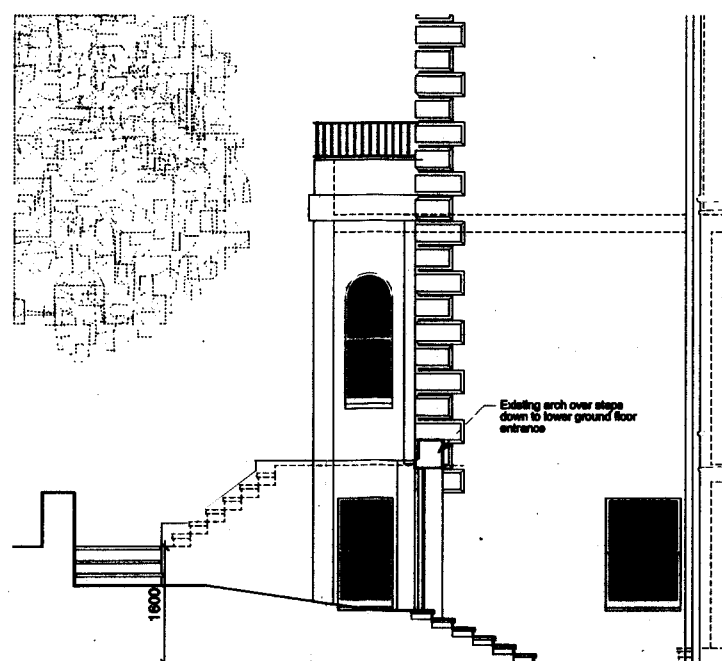

SECTION THRU FRONT ARCH - EXISTING

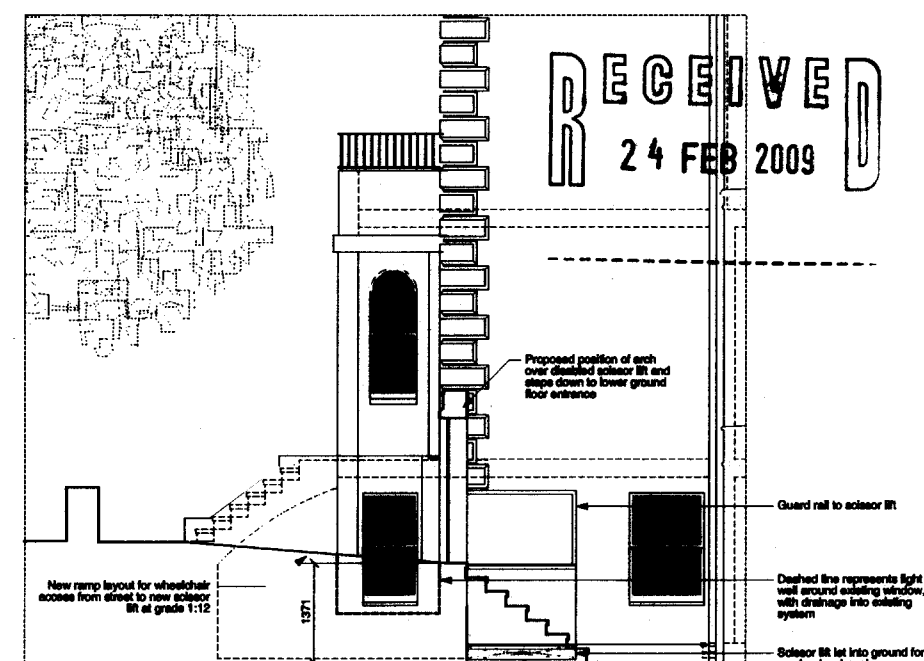

FLANK ELEVATION - PROPOSED

SCHEME 5



REVISIONS

517.55

ELLIOT CAMP ASSOCIATES - ARCHITECTS 8 Silk Mews London SE11 4BA

7A BUCKLAND CRESCENT NW3 5DH

LOWER GROUND FLOOR - PROPOSED

T: 020 7367 8483 F: 020 7367 1704 SCALE 1:25 @ A1 & 1:50 @ A3

21 February 2009