



DO NOT SCALE FROM THIS DRAWING. CHECK ALL DIMENSIONS ON SITE.
IF INFORMATION IS NOT CLEAR OR CONSISTANT CONSULT ARCHITECT.
THIS DRAWING IS COPYRIGHT.

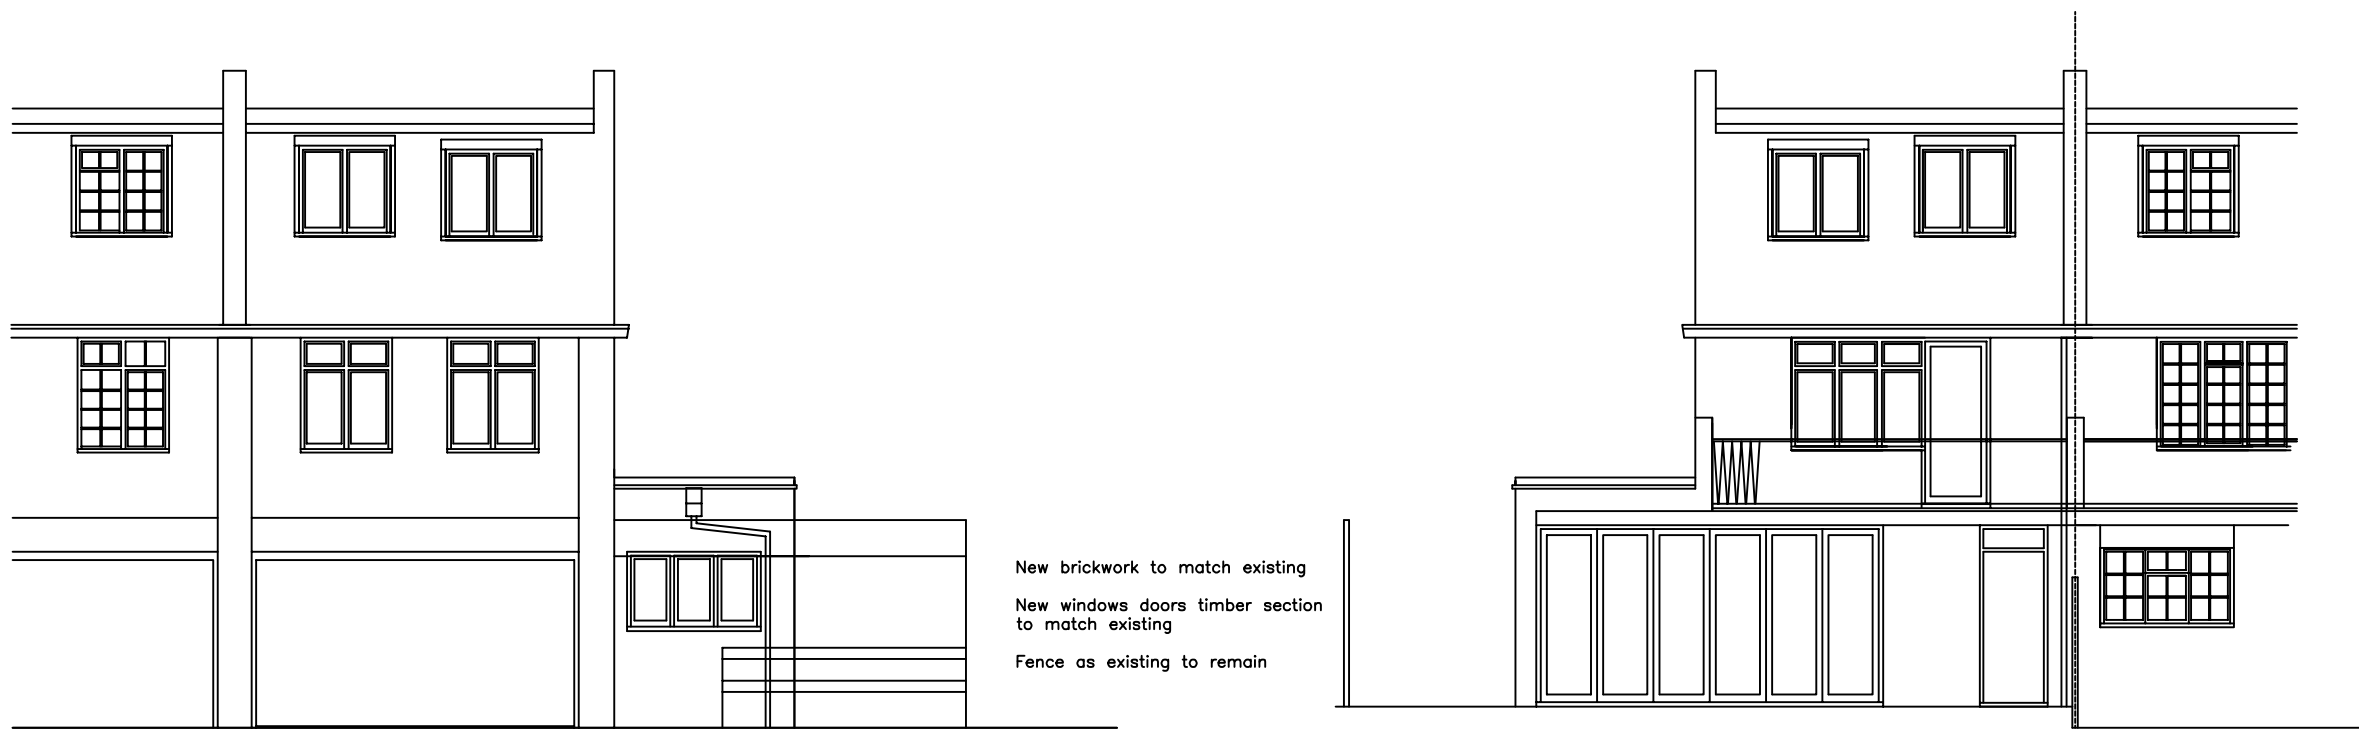


FRONT ELEVATION


REAR ELEVATION

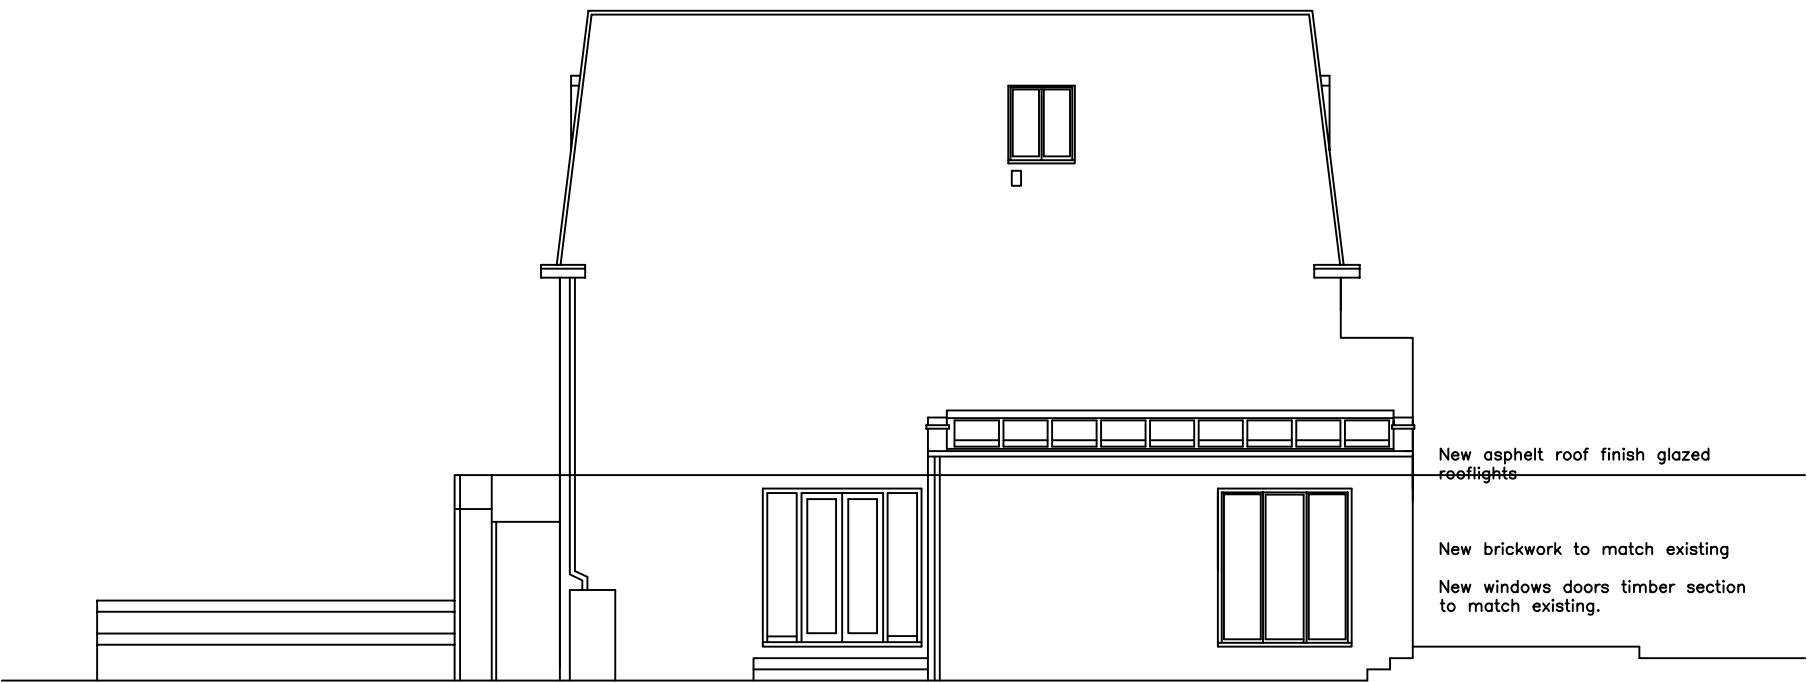


SIDE ELEVATION

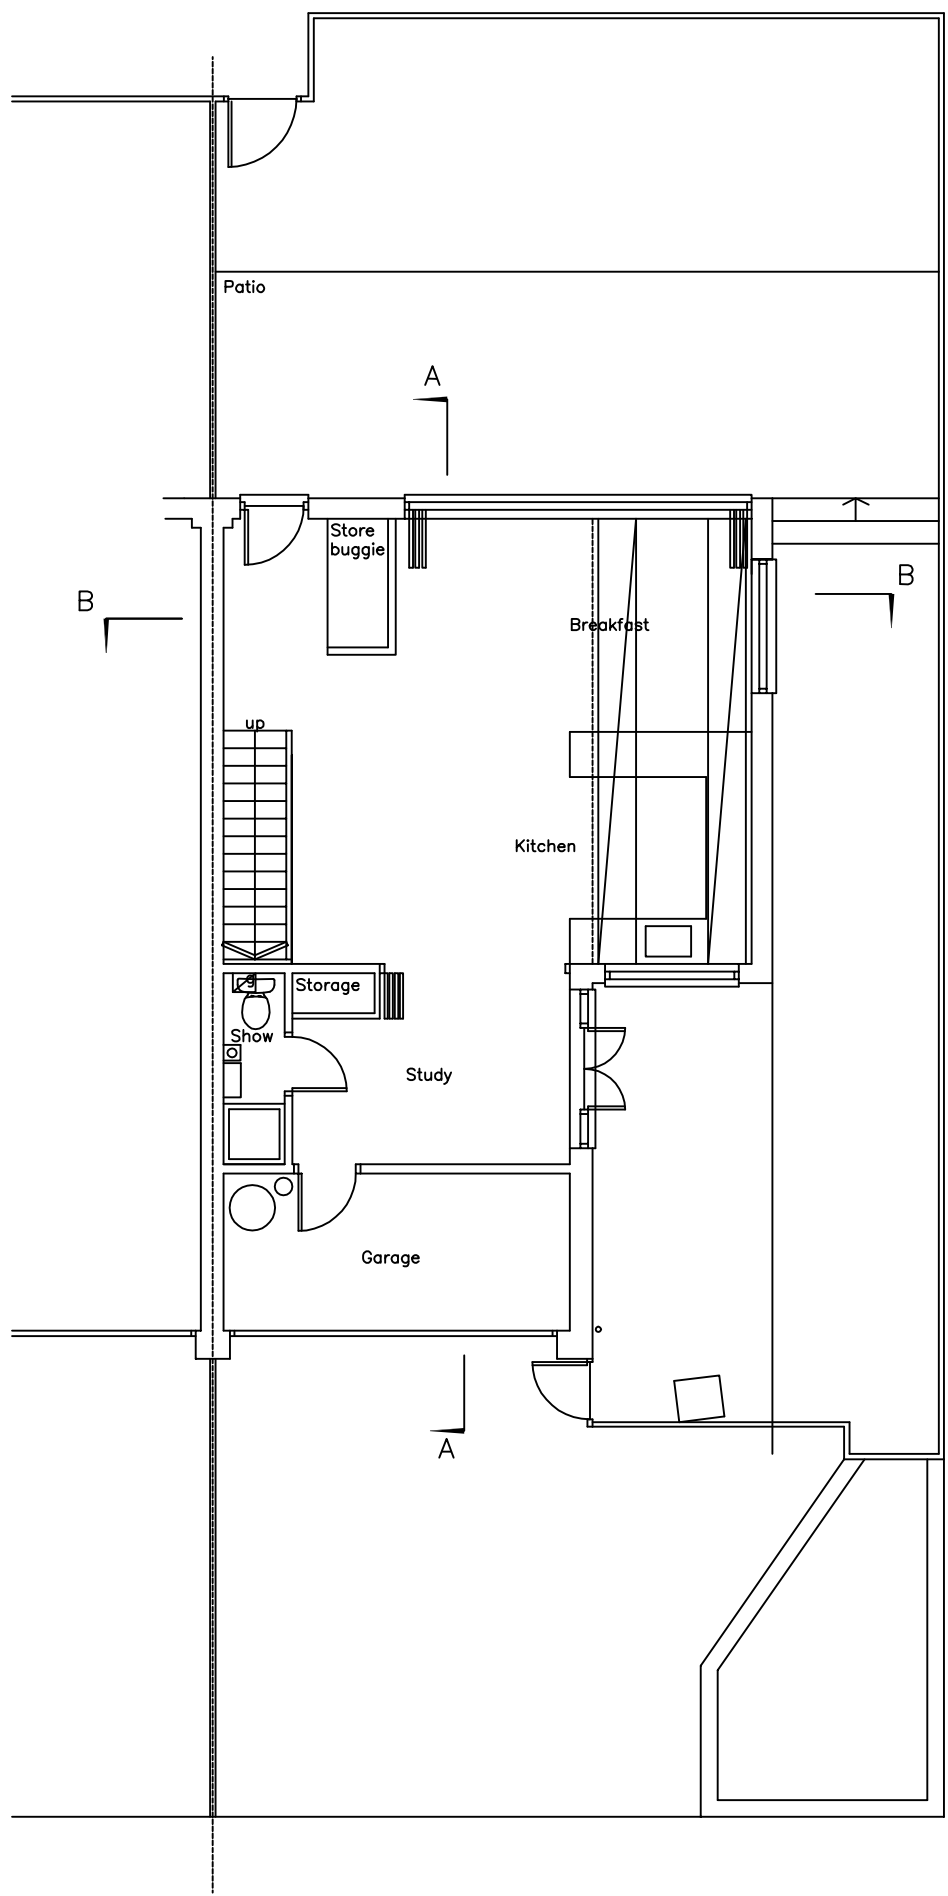


GROUND FLOOR LAYOUT

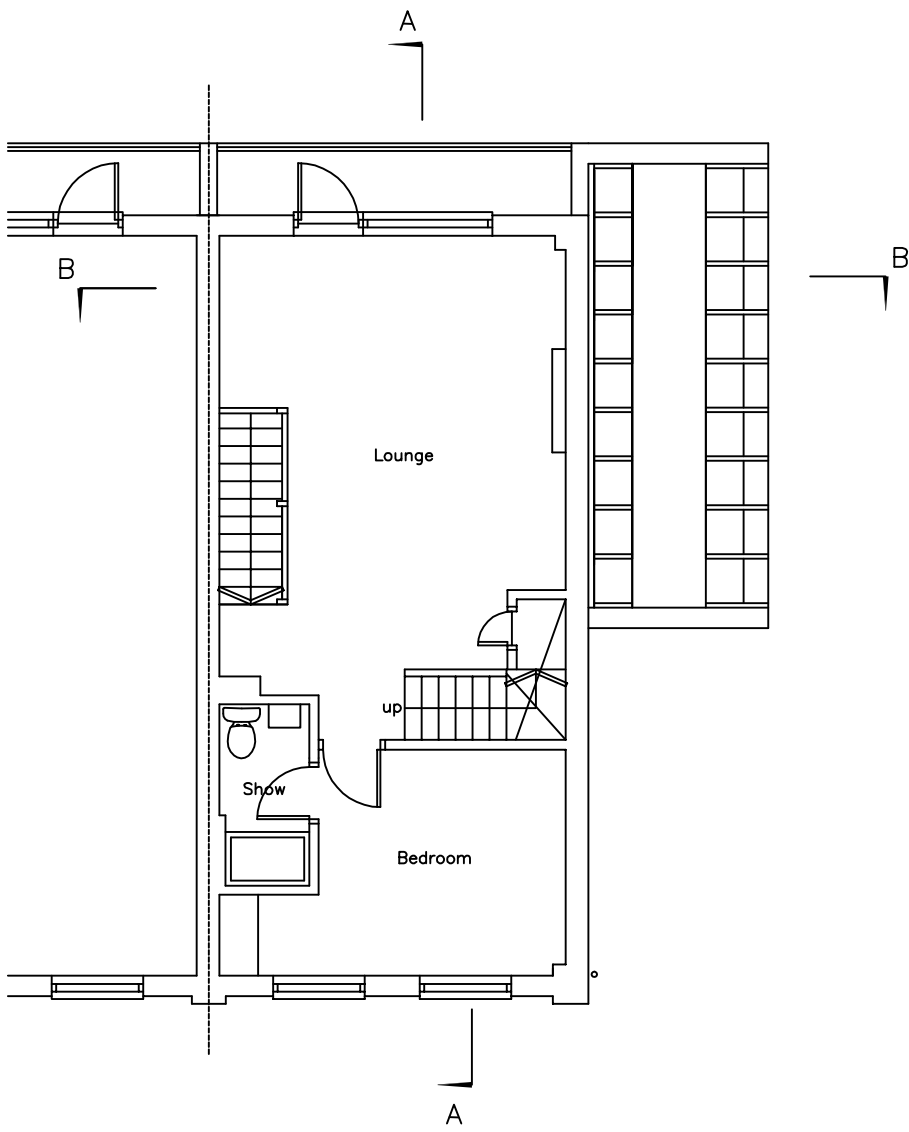


FIRST FLOOR LAYOUT

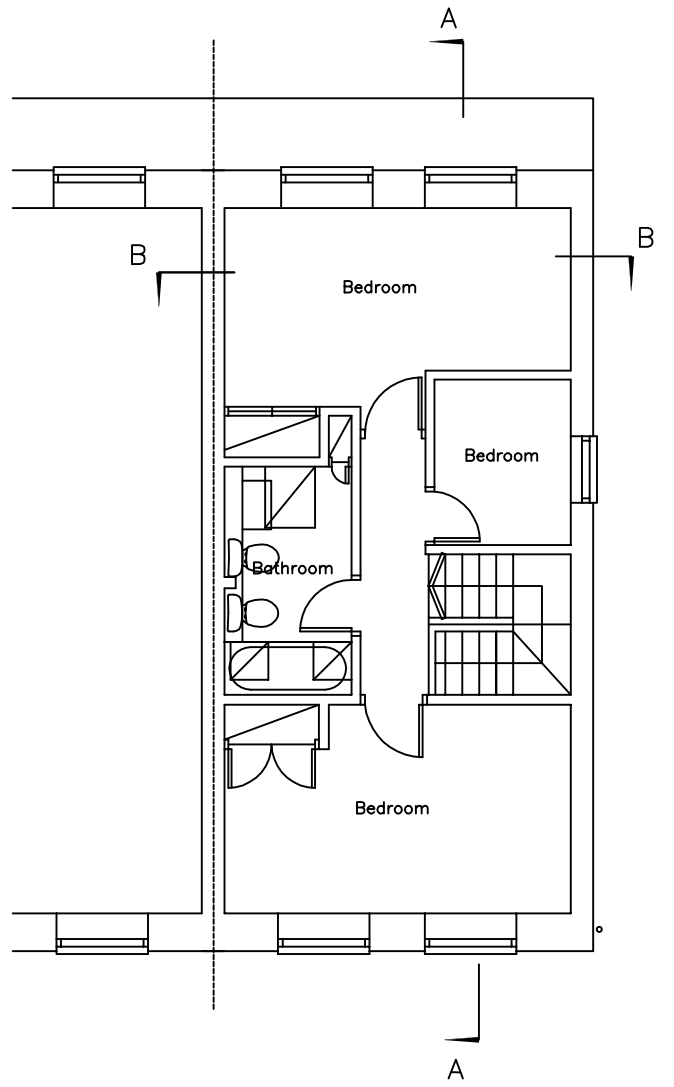

SECOND FLOOR LAYOUT

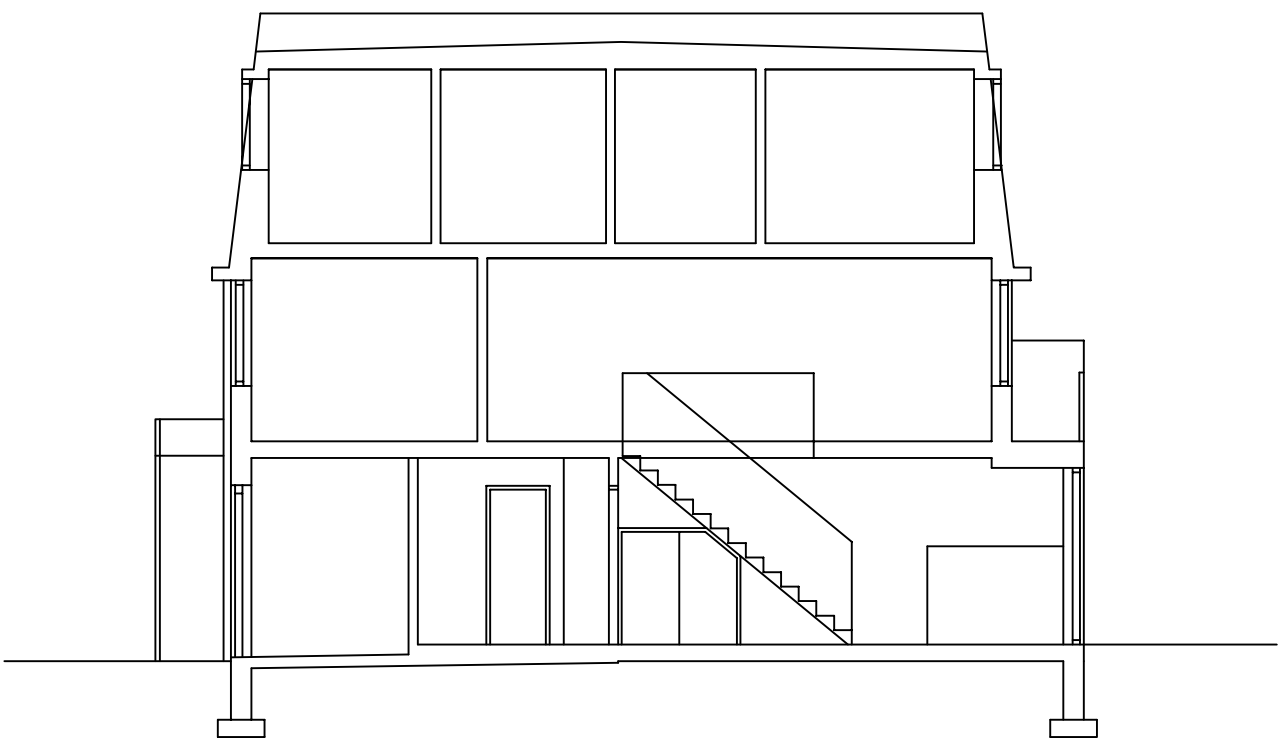

SECTION A - A

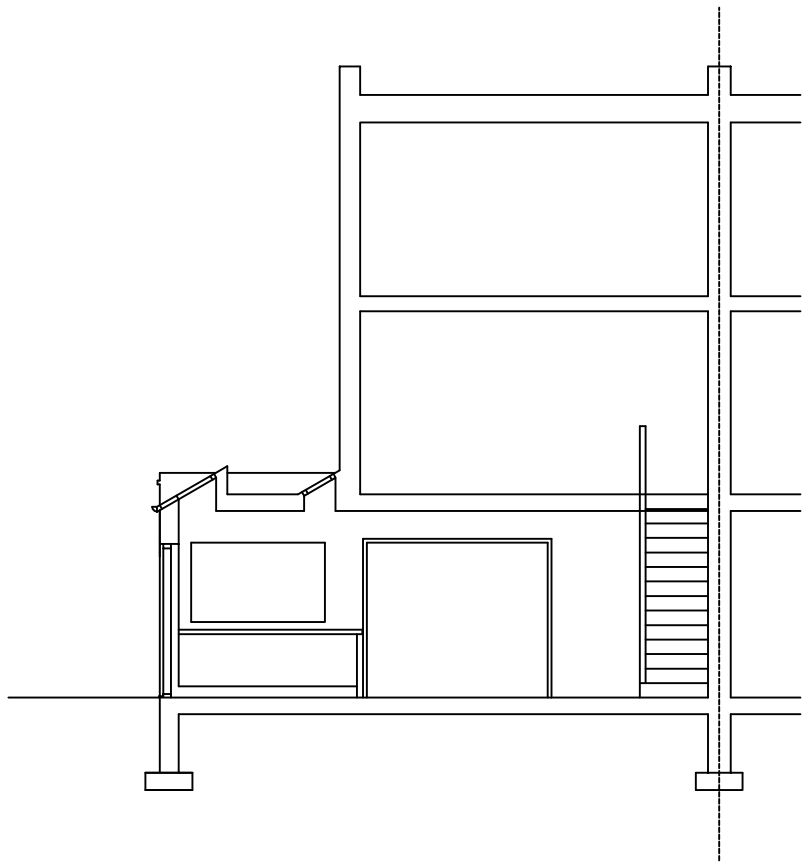

SECTION B - B

B	Nov 08	Drawing Updated
A	Nov 08	Drawing Updated
	DATE	REVISION

Client:
Mrs Michelle Dovey

Project Title:
15 Regency Lawn
Croftdown Road
London NW5 1HE

Drawing Title:
PROPOSED FLOOR PLANS
ELEVATIONS AND SECTION A - A
Scale: 1:100 @ A1 Date: 10.06.2008

Dwg.No.:
LR/01/03B

HARTLEYS PROJECTS LTD
PO Box 43391 LONDON N5 1SZ
mail@hartleysltd.com 0207 354 9268