




DO NOT SCALE FROM THIS DRAWING. CHECK ALL DIMENSIONS ON SITE.
IF INFORMATION IS NOT CLEAR OR CONSISTANT CONSULT ARCHITECT.
THIS DRAWING IS COPYRIGHT.

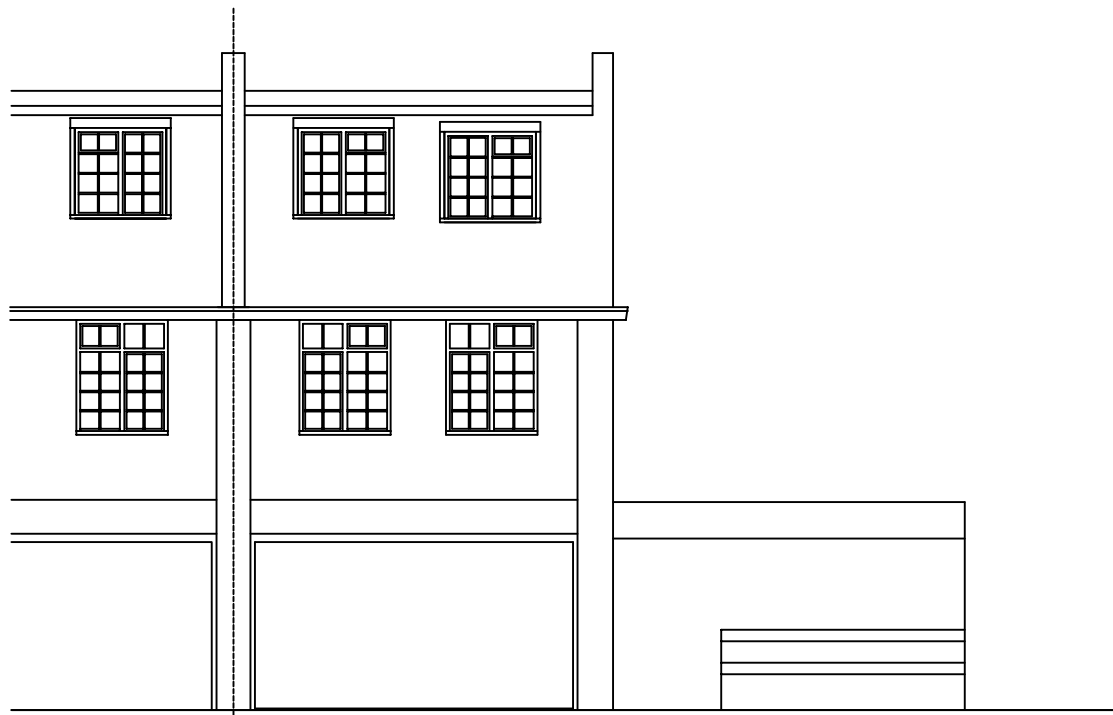


FRONT ELEVATION

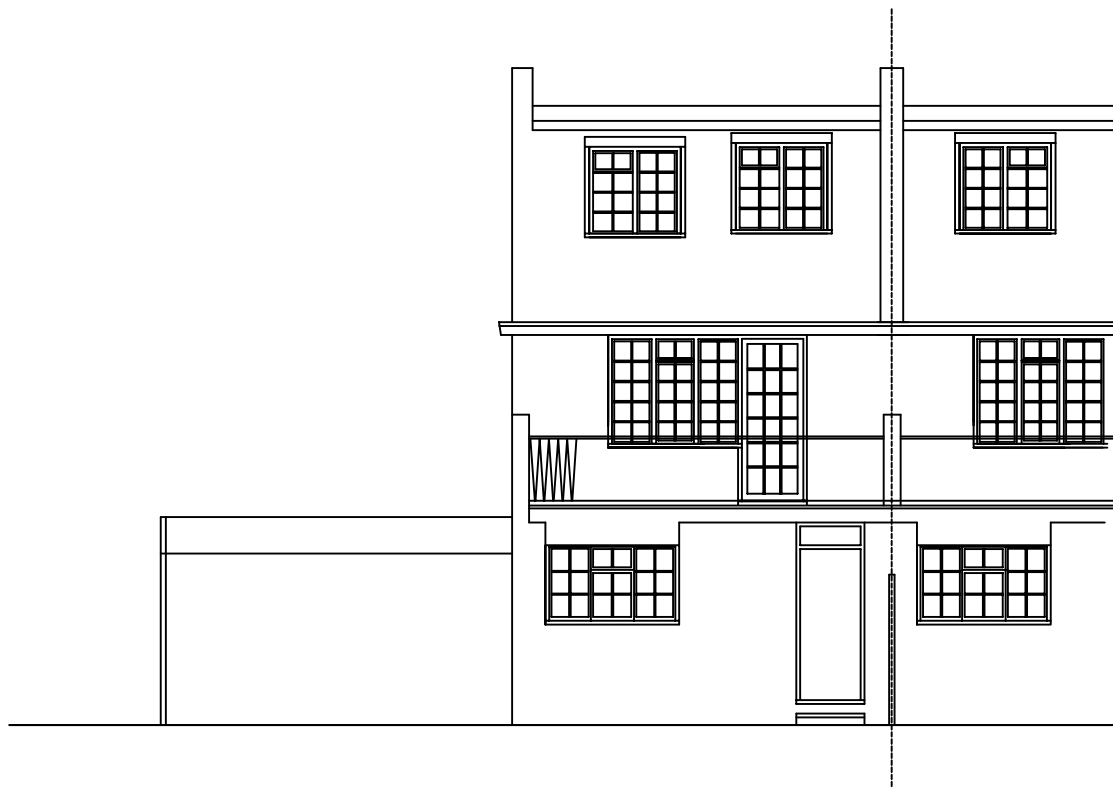


REAR ELEVATION

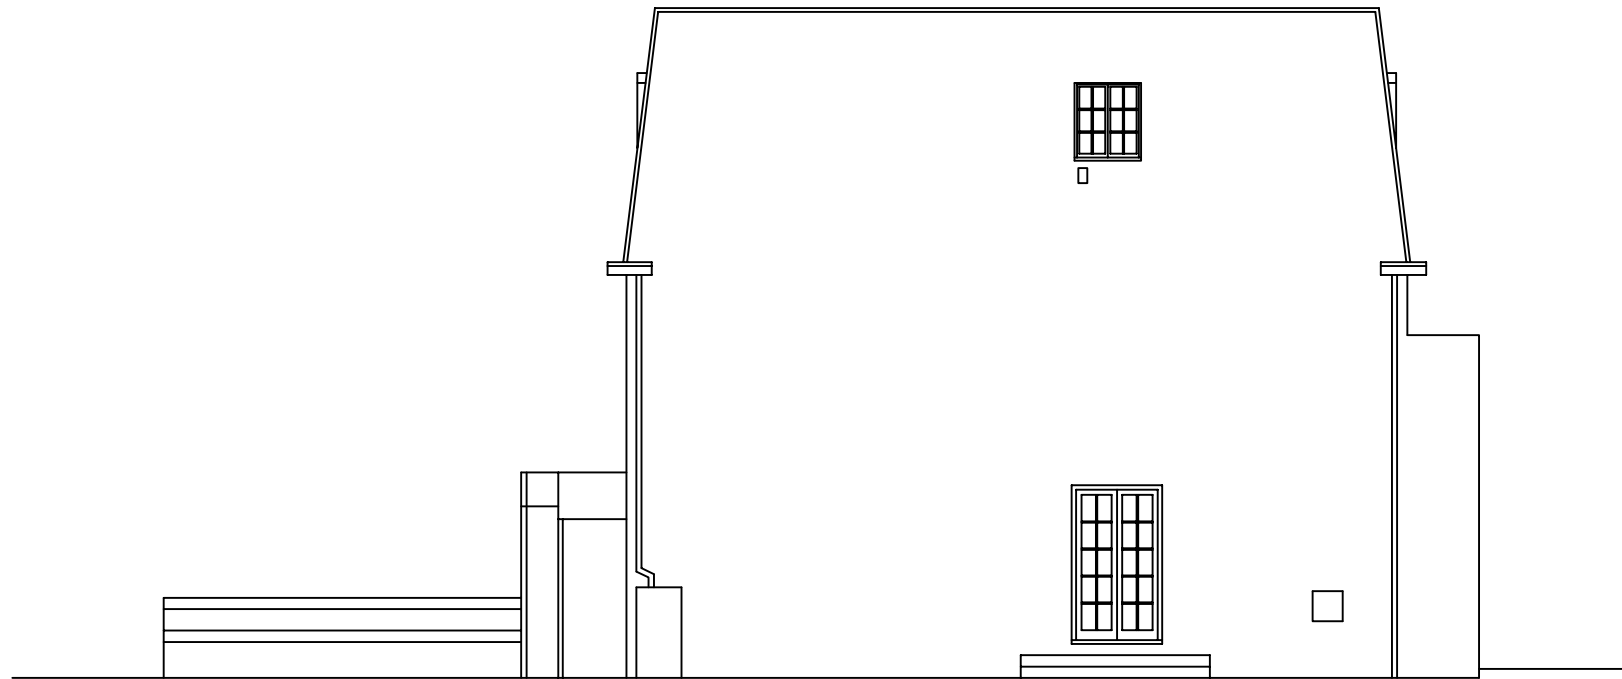


SIDE ELEVATION

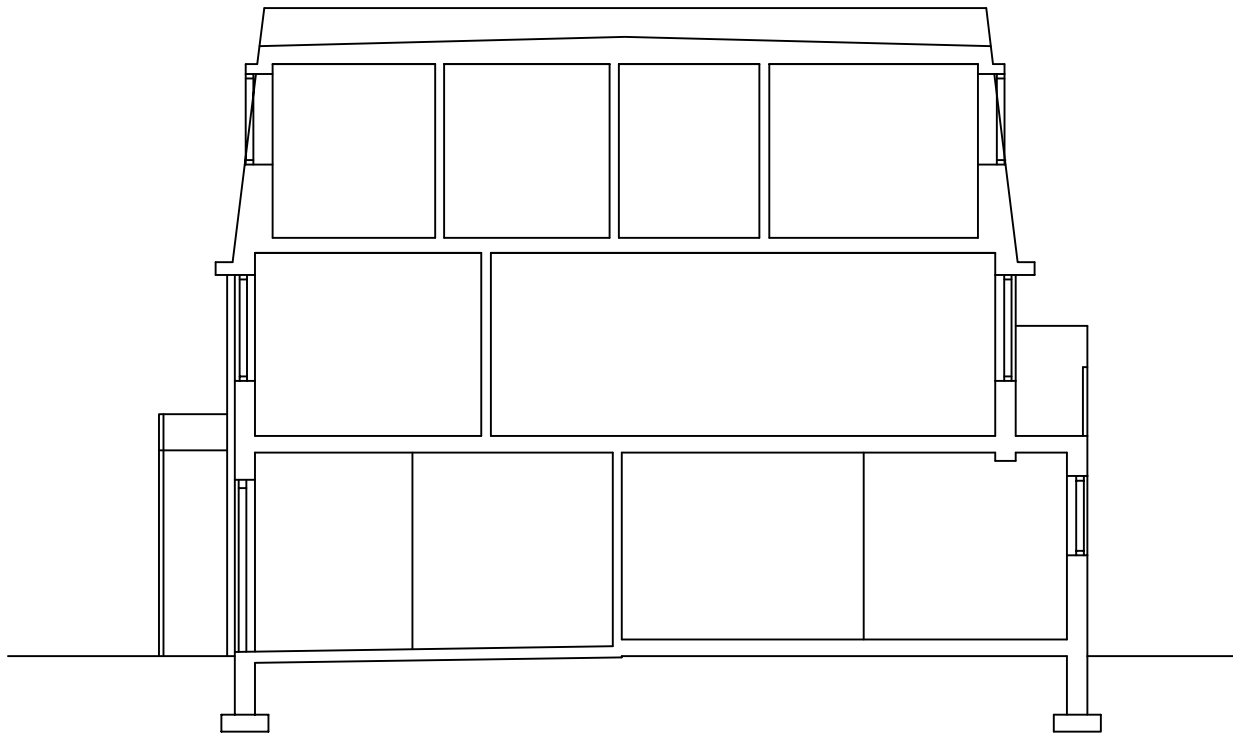


SECTION A - A

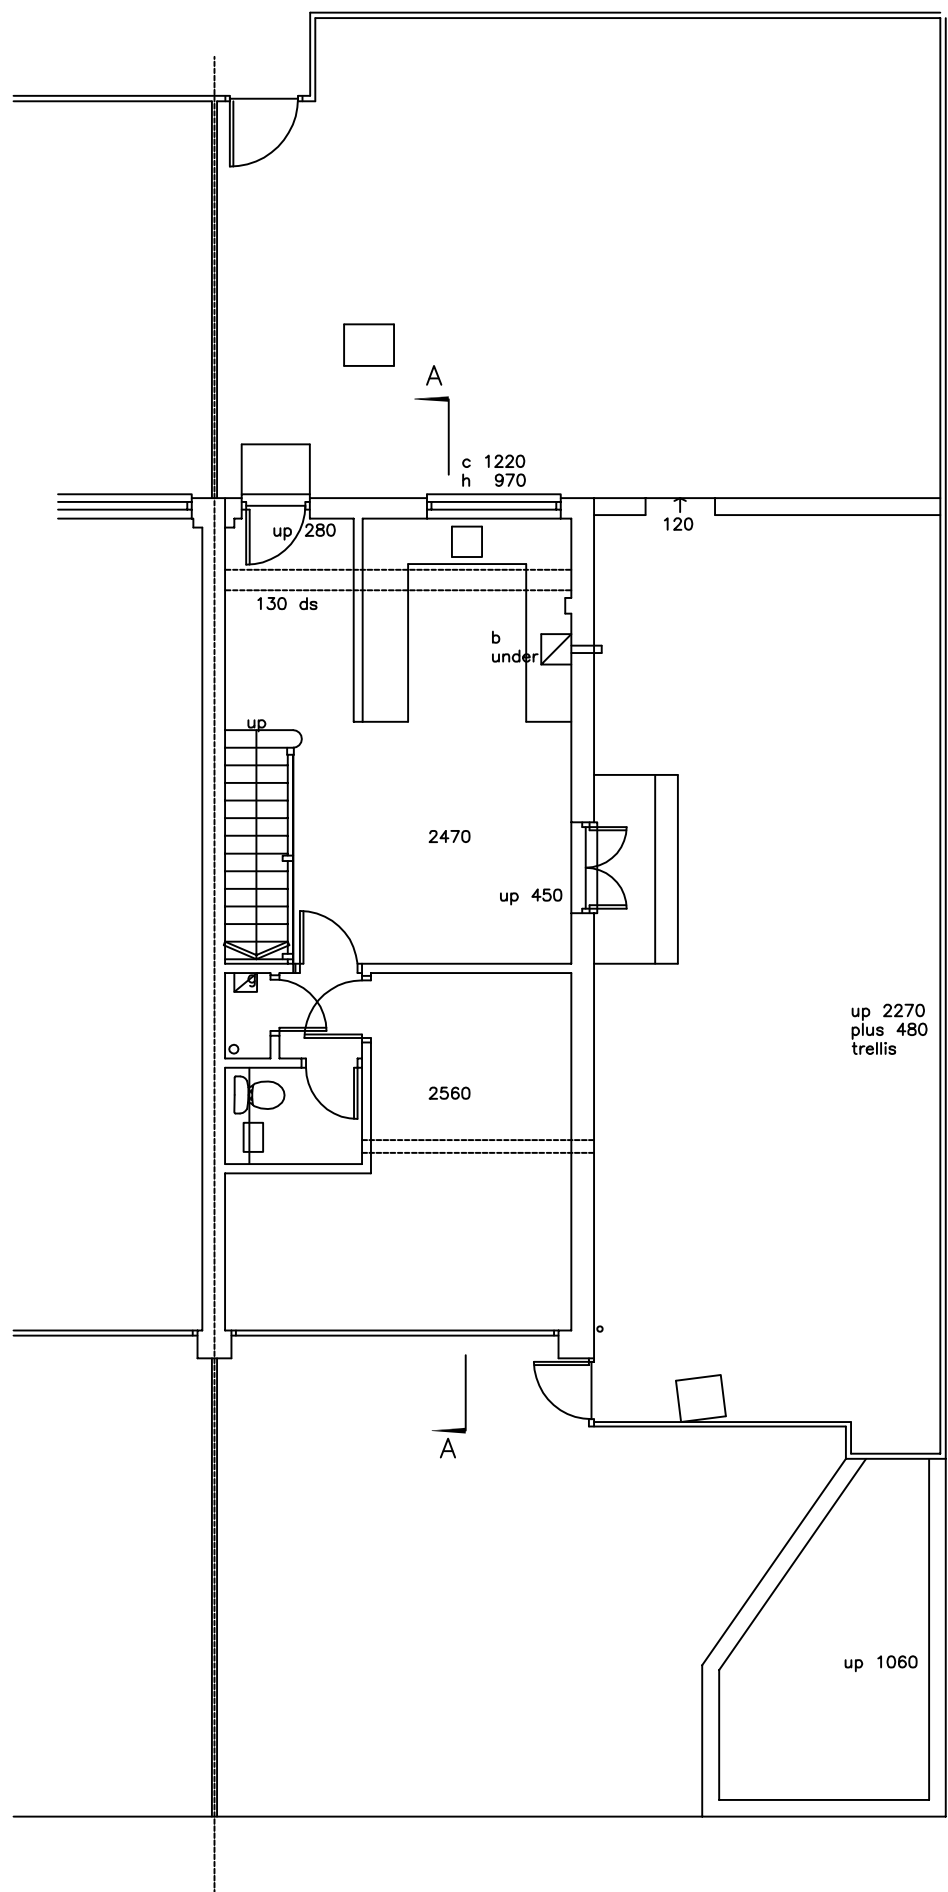

GROUND FLOOR LAYOUT

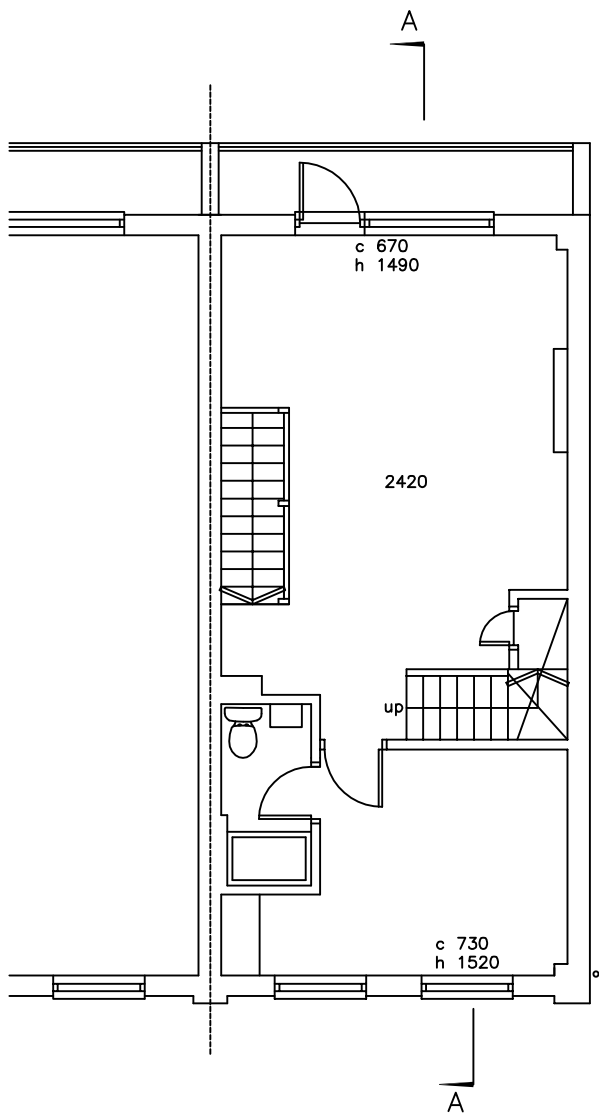

FIRST FLOOR LAYOUT

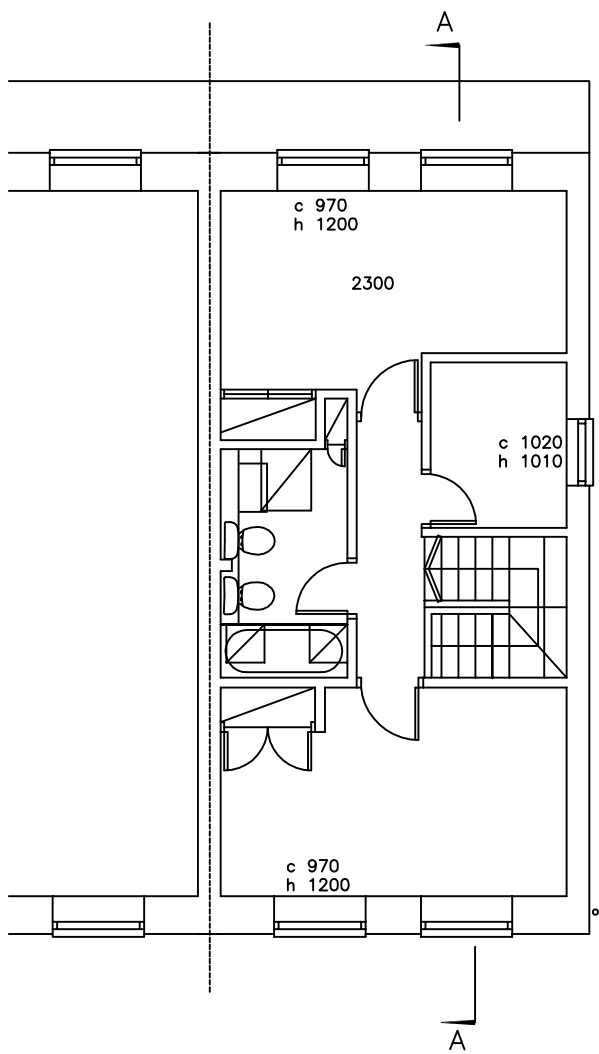

SECOND FLOOR LAYOUT

DATE	REVISION

Client:
Mrs Michelle Dovey

Project Title:
**15 Regency Lawn
Croftdown Road
London NW5 1HE**

Drawing Title:
**EXISTING FLOOR PLANS
ELEVATIONS AND SECTION A - A**

Scale: 1:100 @ A1 Date: 10.06.2008

Dwg.No.: **LR/01/01**

HARTLEYS PROJECTS LTD
PO Box 43391 LONDON N5 1SZ
mail@hartleysltd.com 0207 354 9268