




DO NOT SCALE FROM THIS DRAWING. CHECK ALL DIMENSIONS ON SITE.
IF INFORMATION IS NOT CLEAR OR CONSISTANT CONSULT ARCHITECT.
THIS DRAWING IS COPYRIGHT.

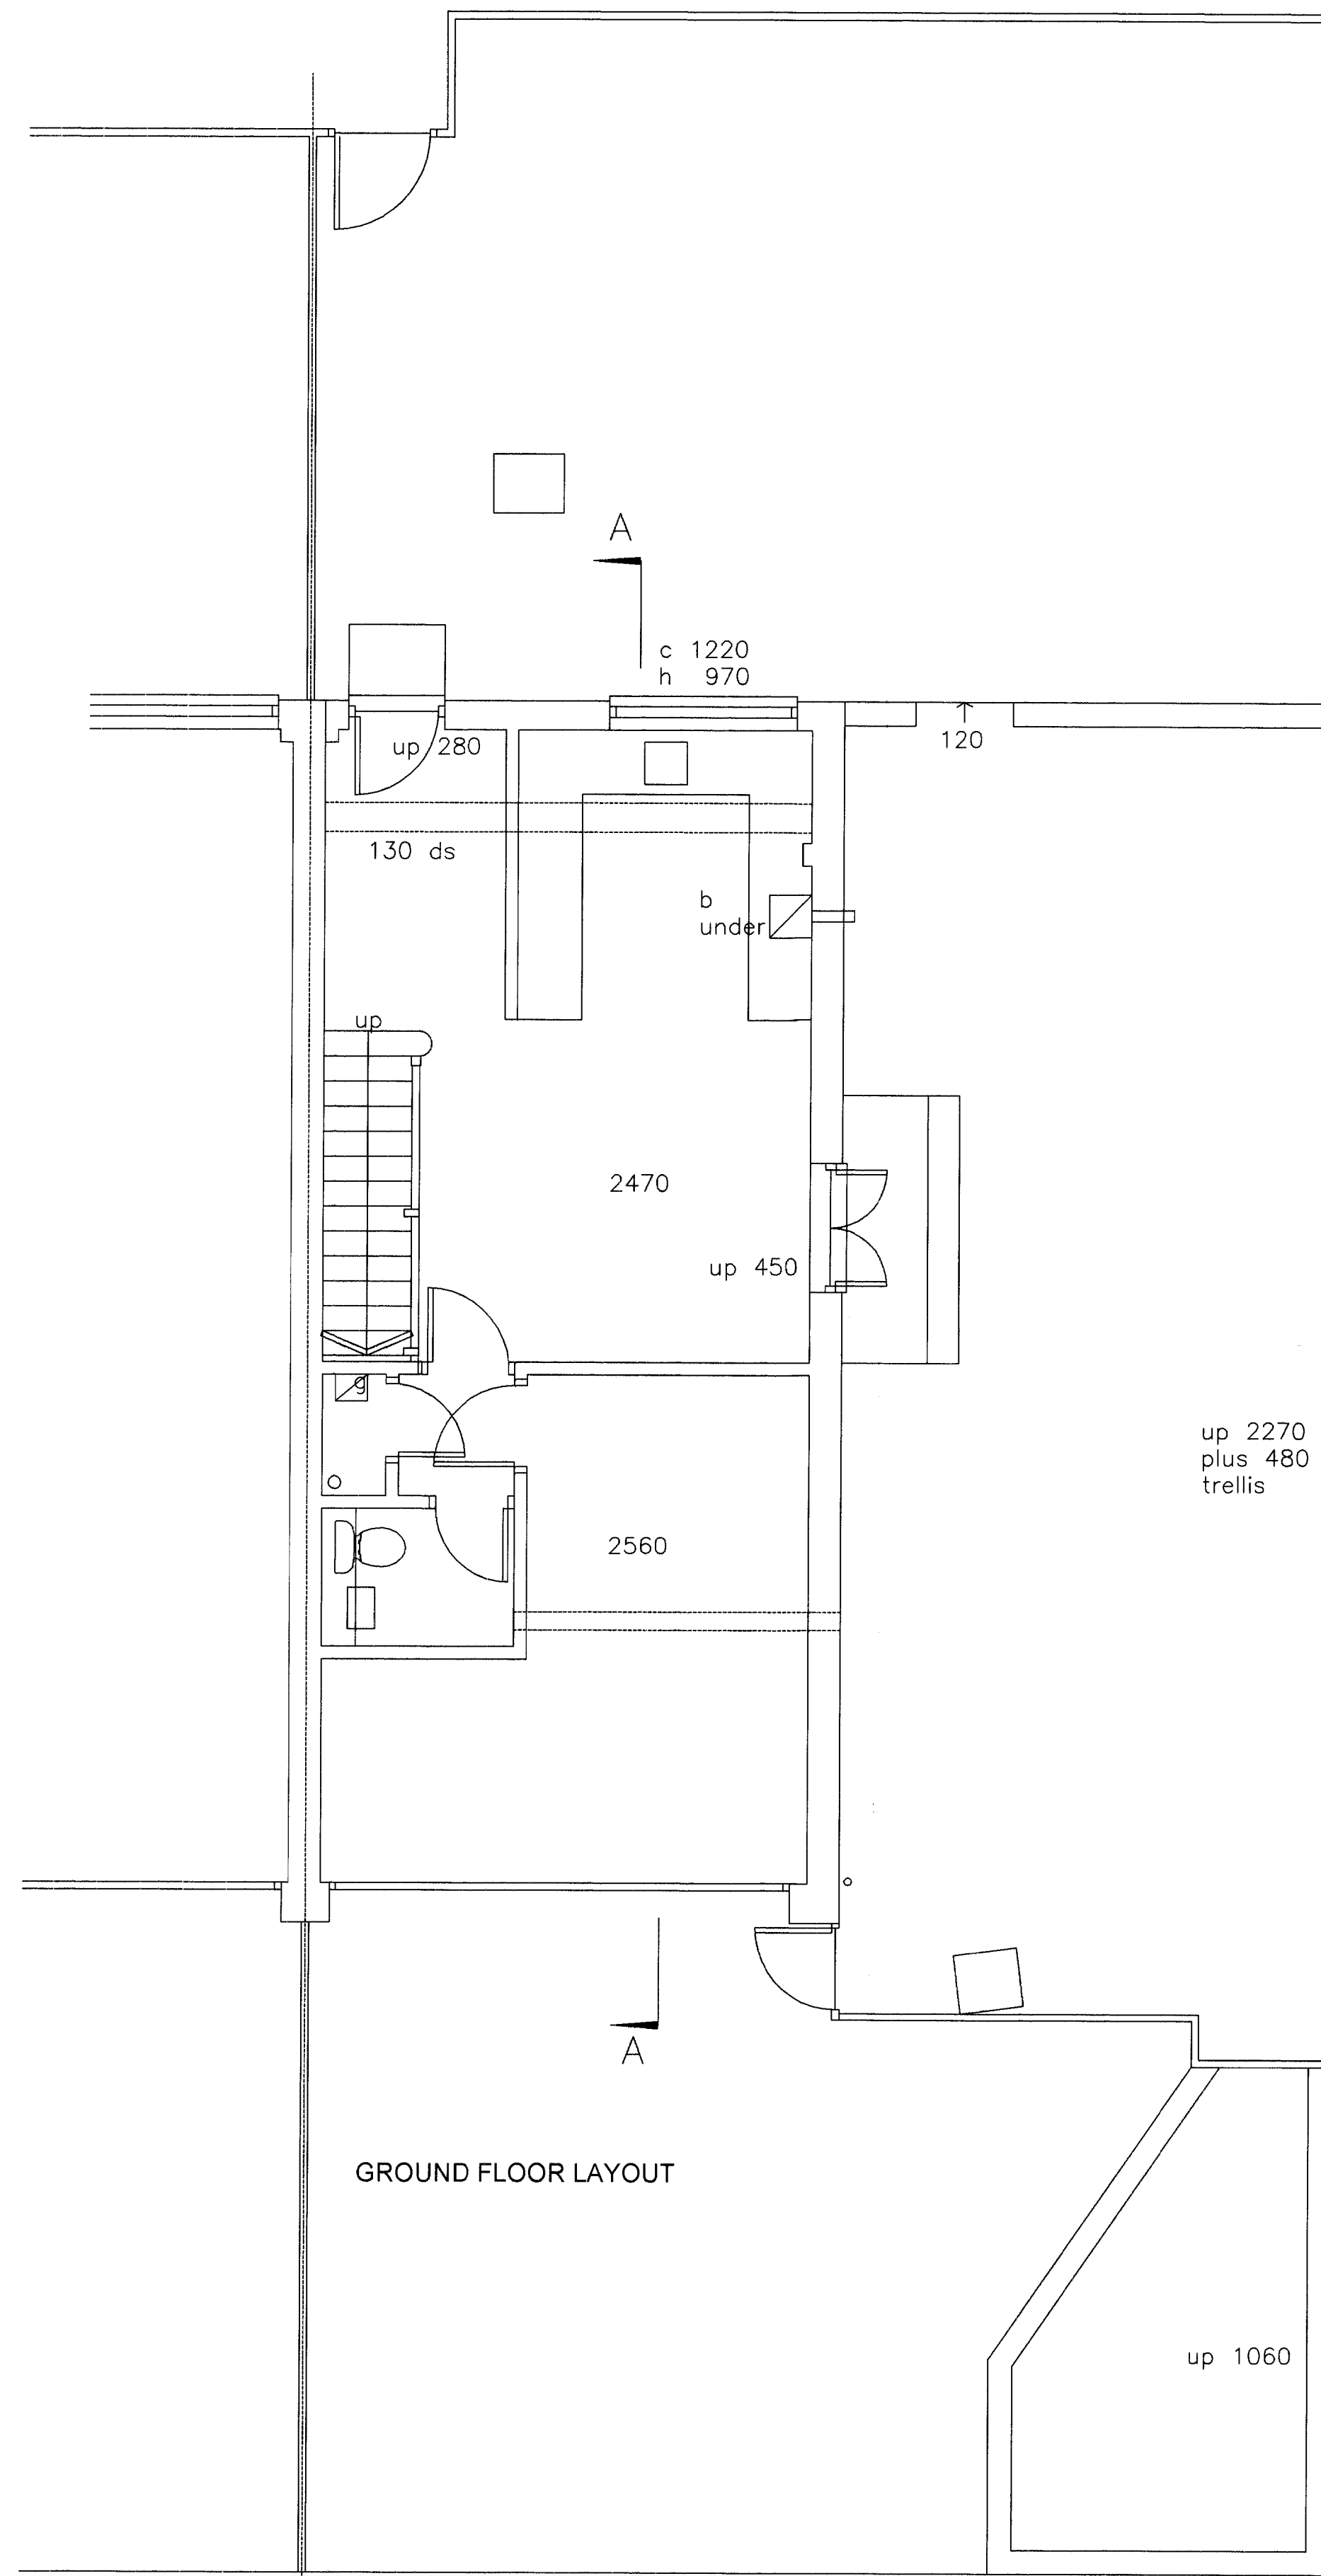

GROUND FLOOR LAYOUT

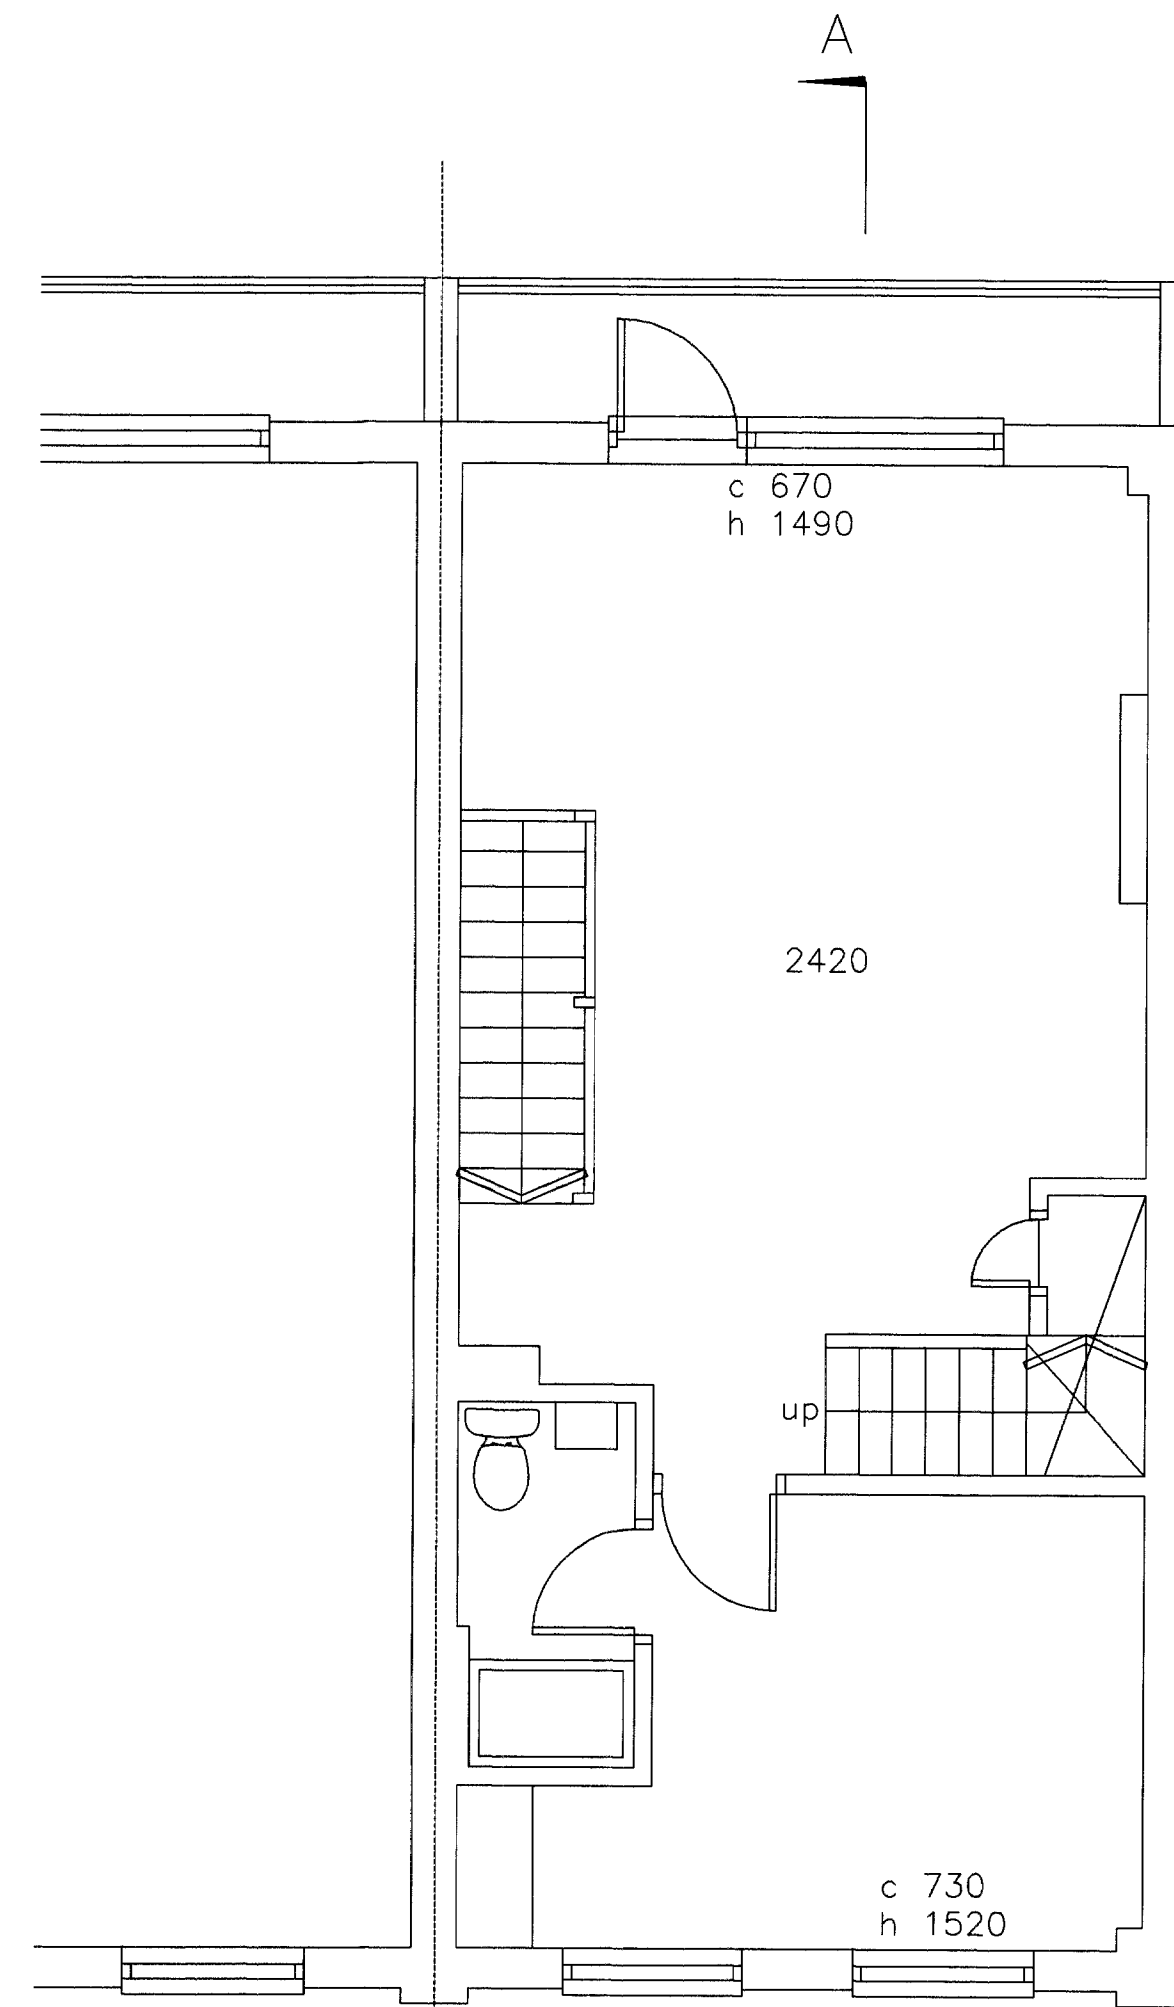

FIRST FLOOR LAYOUT

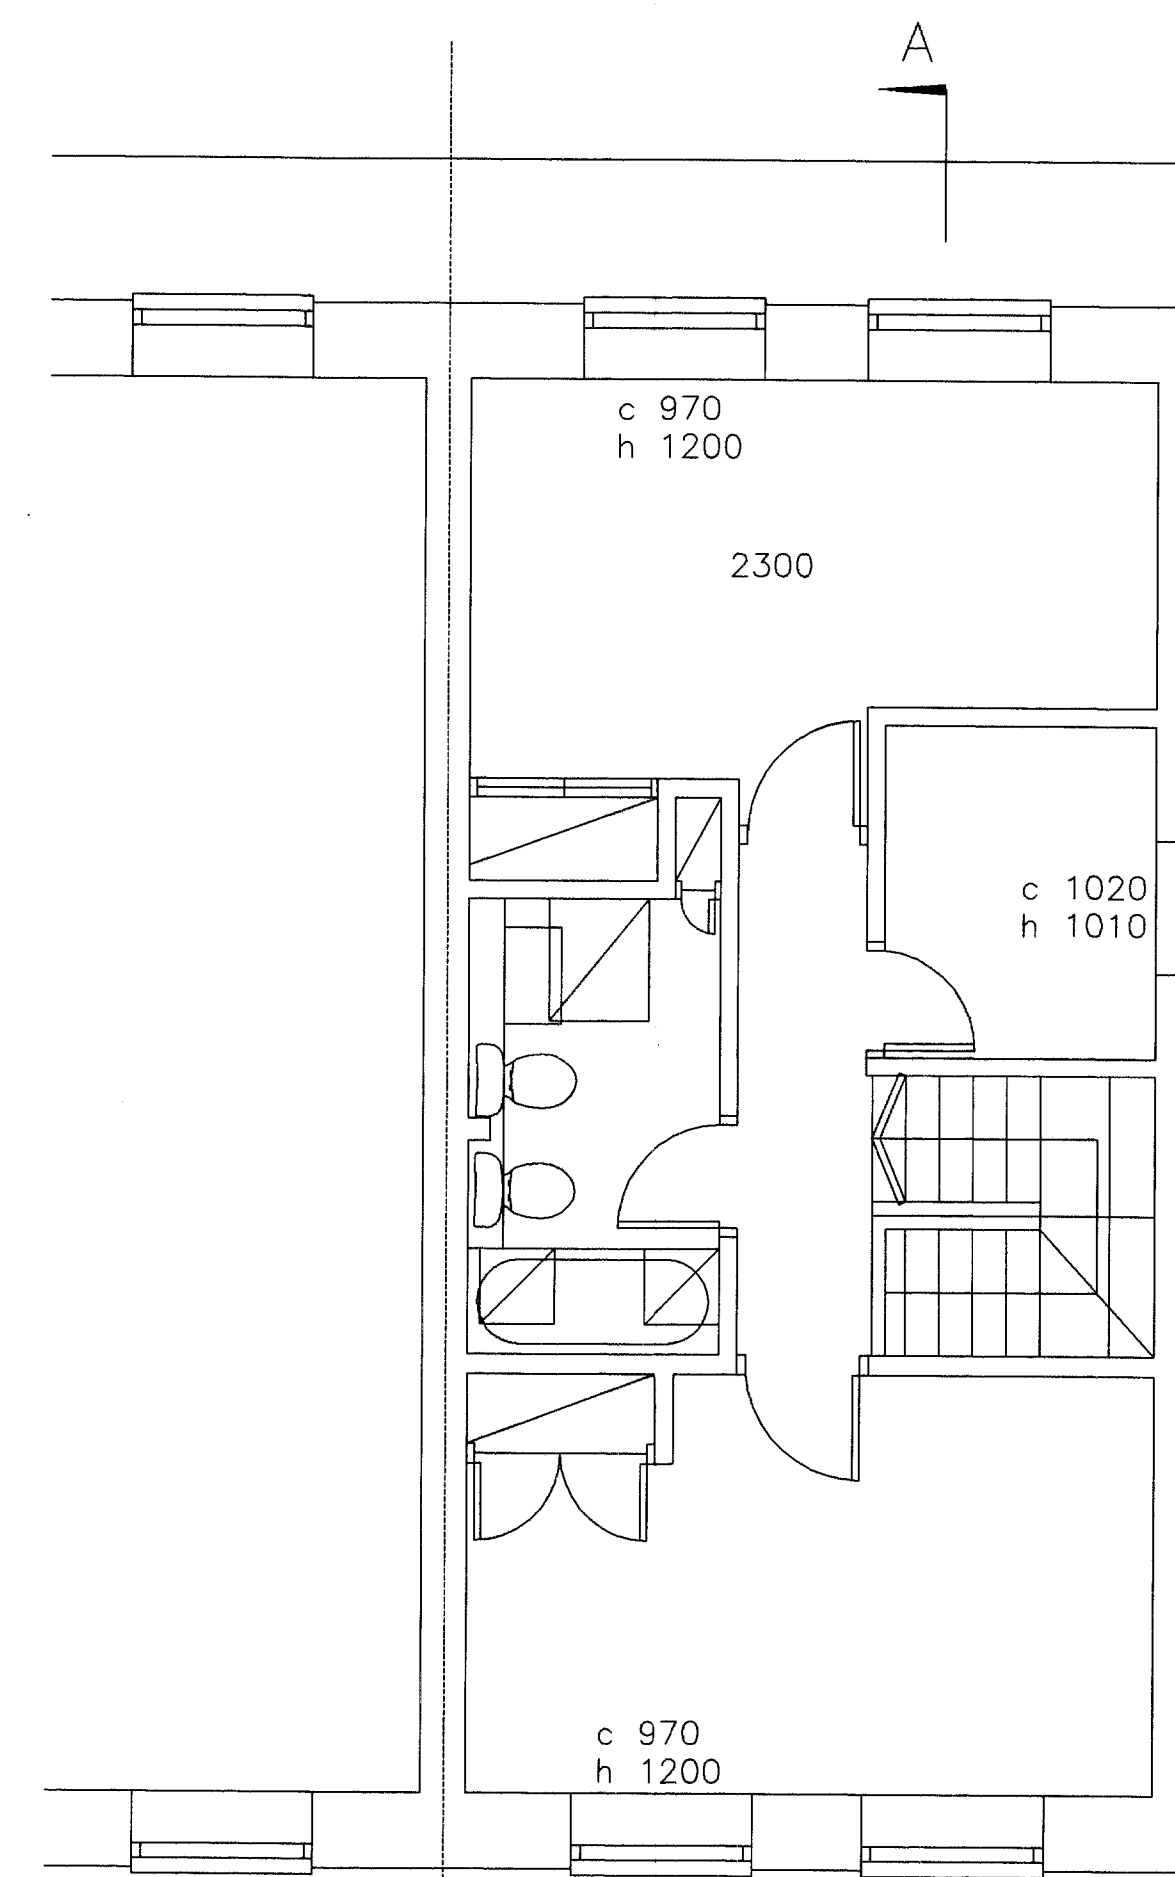

SECOND FLOOR LAYOUT

RECEIVED
12 MAR 2009

DATE	REVISION

Client:
Mrs Michelle Dovey

Project Title:
**15 Regency Lawn
Croftdown Road
London NW5 1HE**

Drawing Title:
EXISTING FLOOR PLANS

Scale: 1:50 @ A1 Date: 10.06.2008

Dwg No.: **LR/01/01**

HARTLEYS PROJECTS LTD
PO Box 43391 LONDON N5 1SZ
mail@hartleysltd.com 0207 354 9268