




DO NOT SCALE FROM THIS DRAWING. CHECK ALL DIMENSIONS ON SITE.
IF INFORMATION IS NOT CLEAR OR CONSISTANT CONSULT ARCHITECT.
THIS DRAWING IS COPYRIGHT.

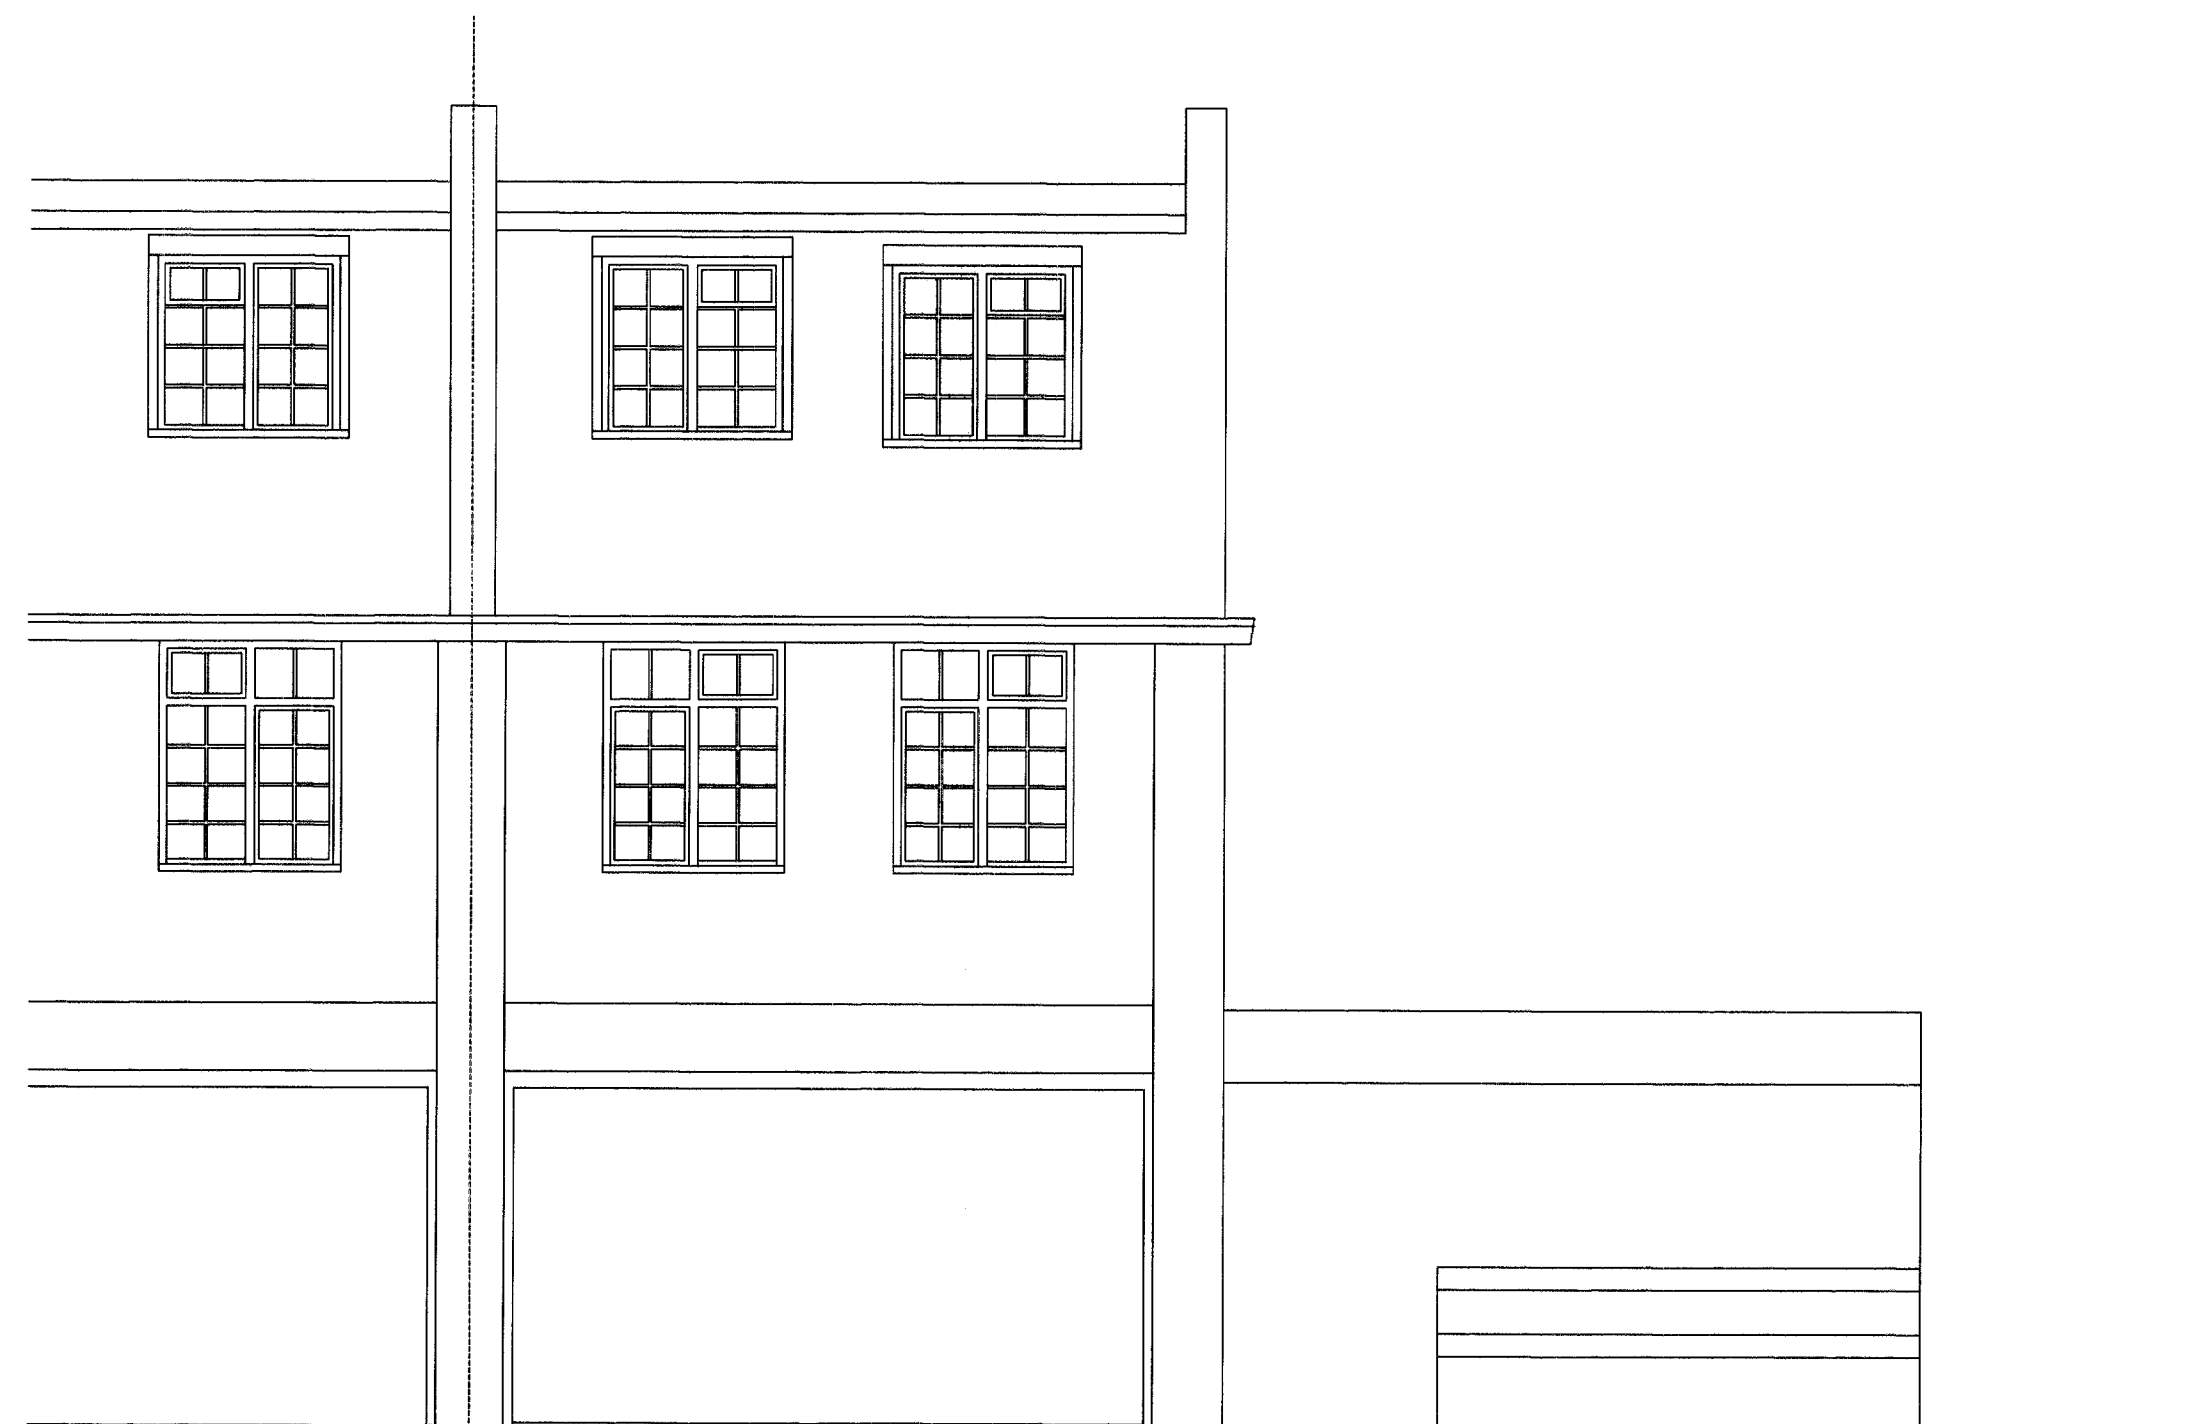


FRONT ELEVATION

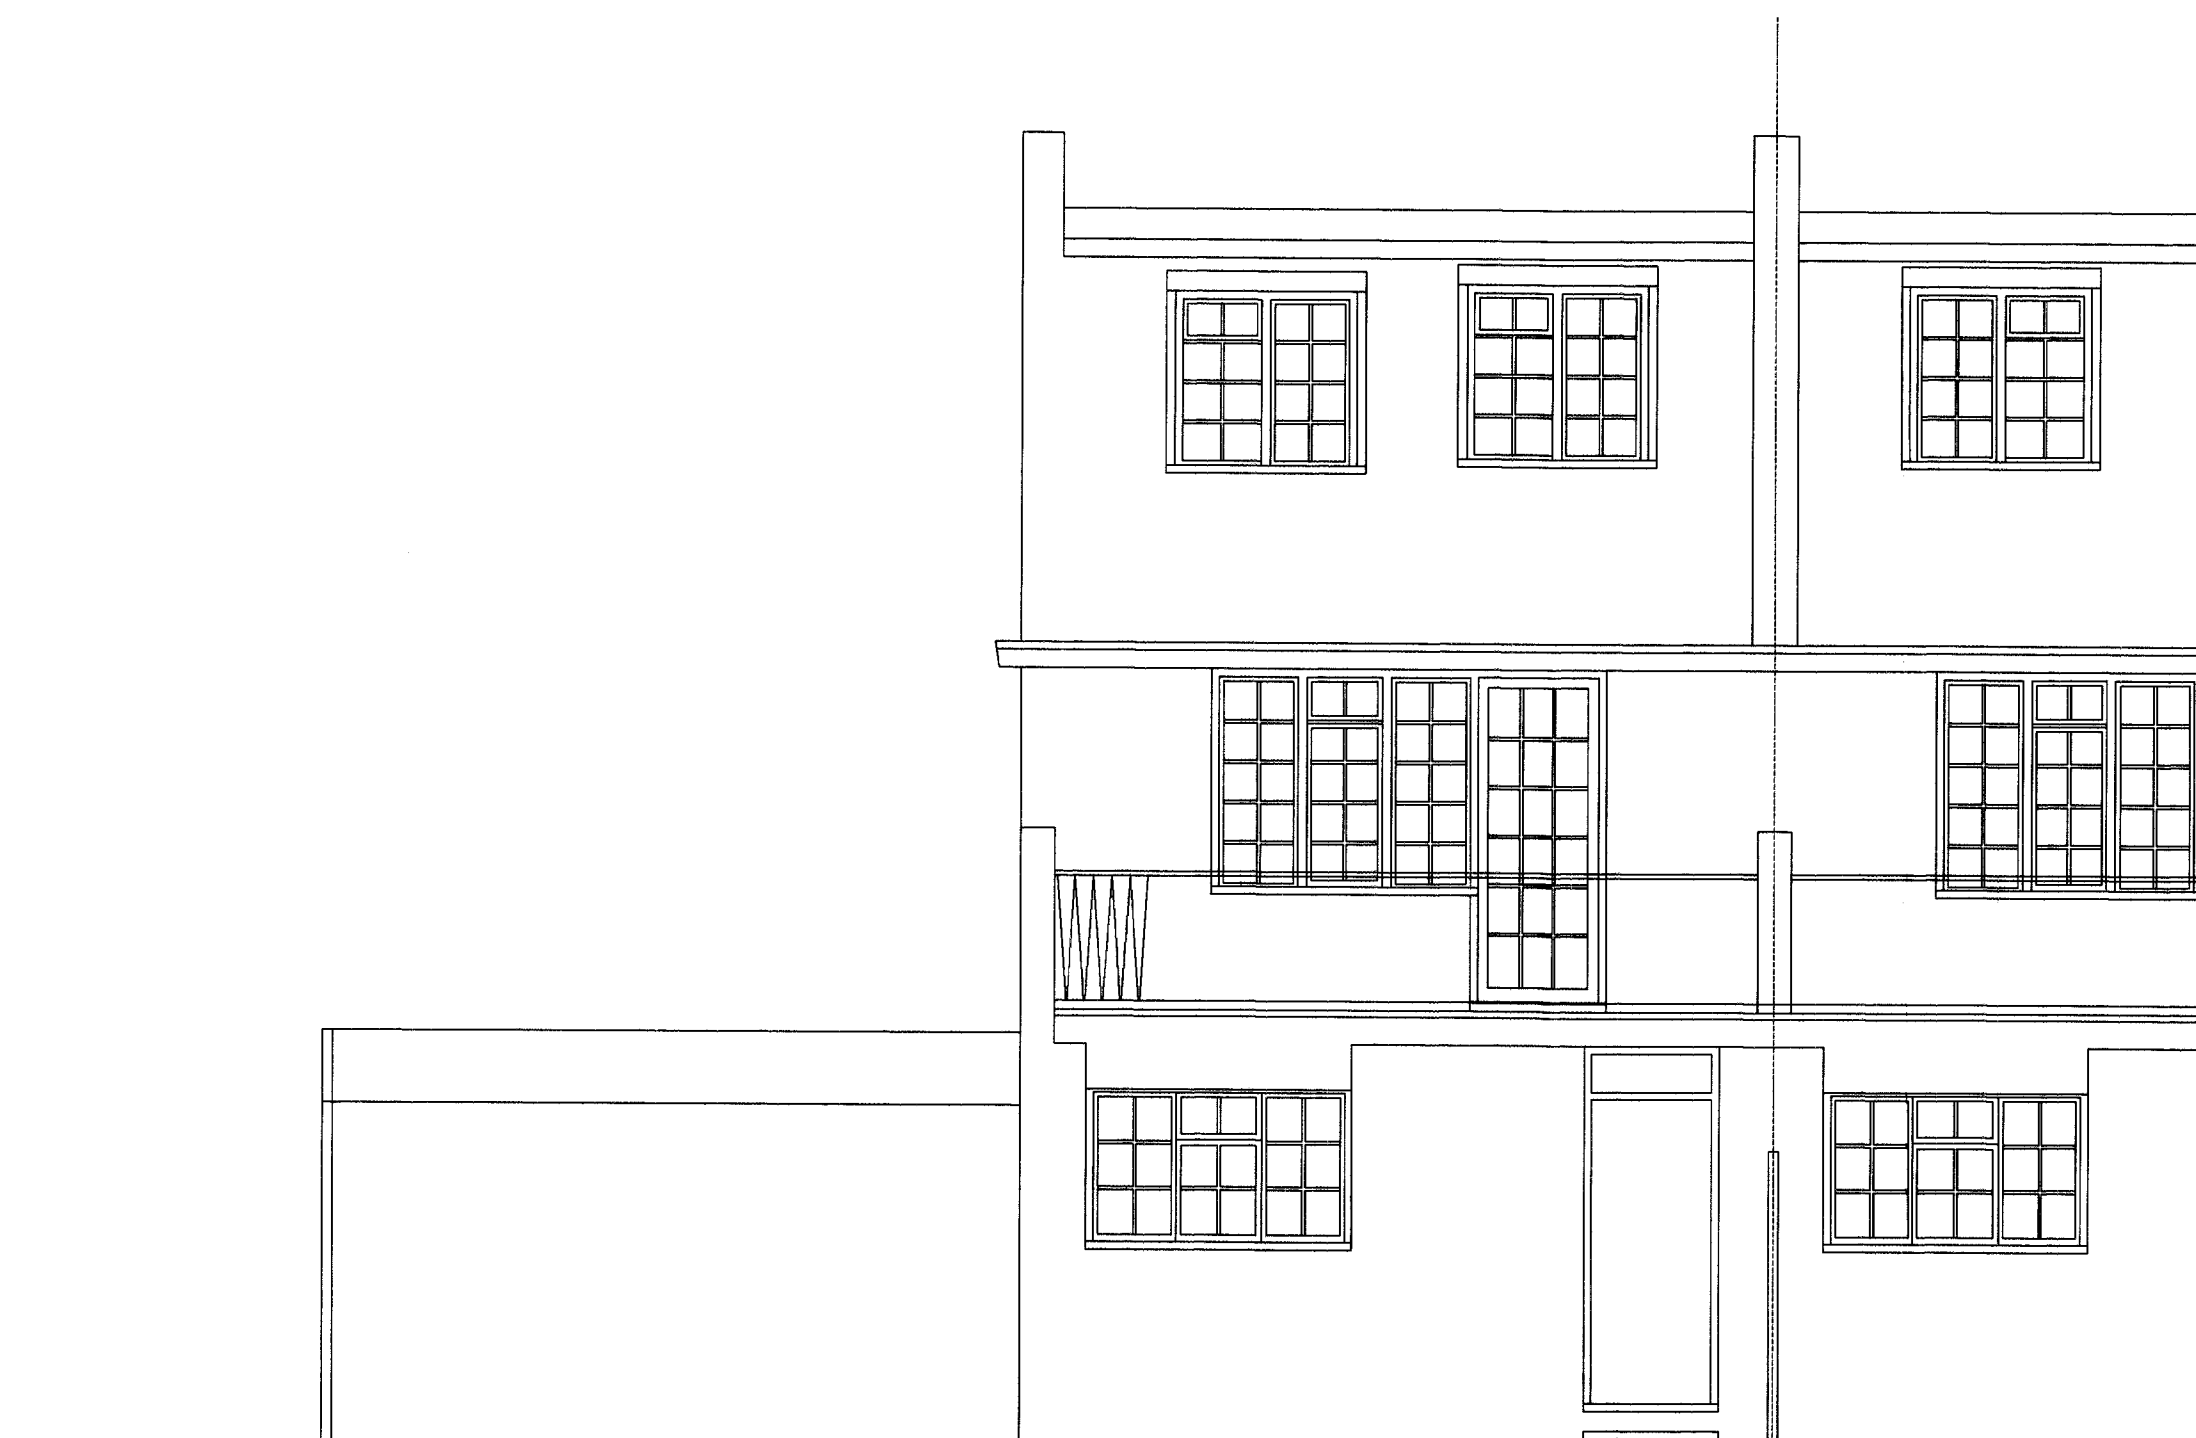

REAR ELEVATION

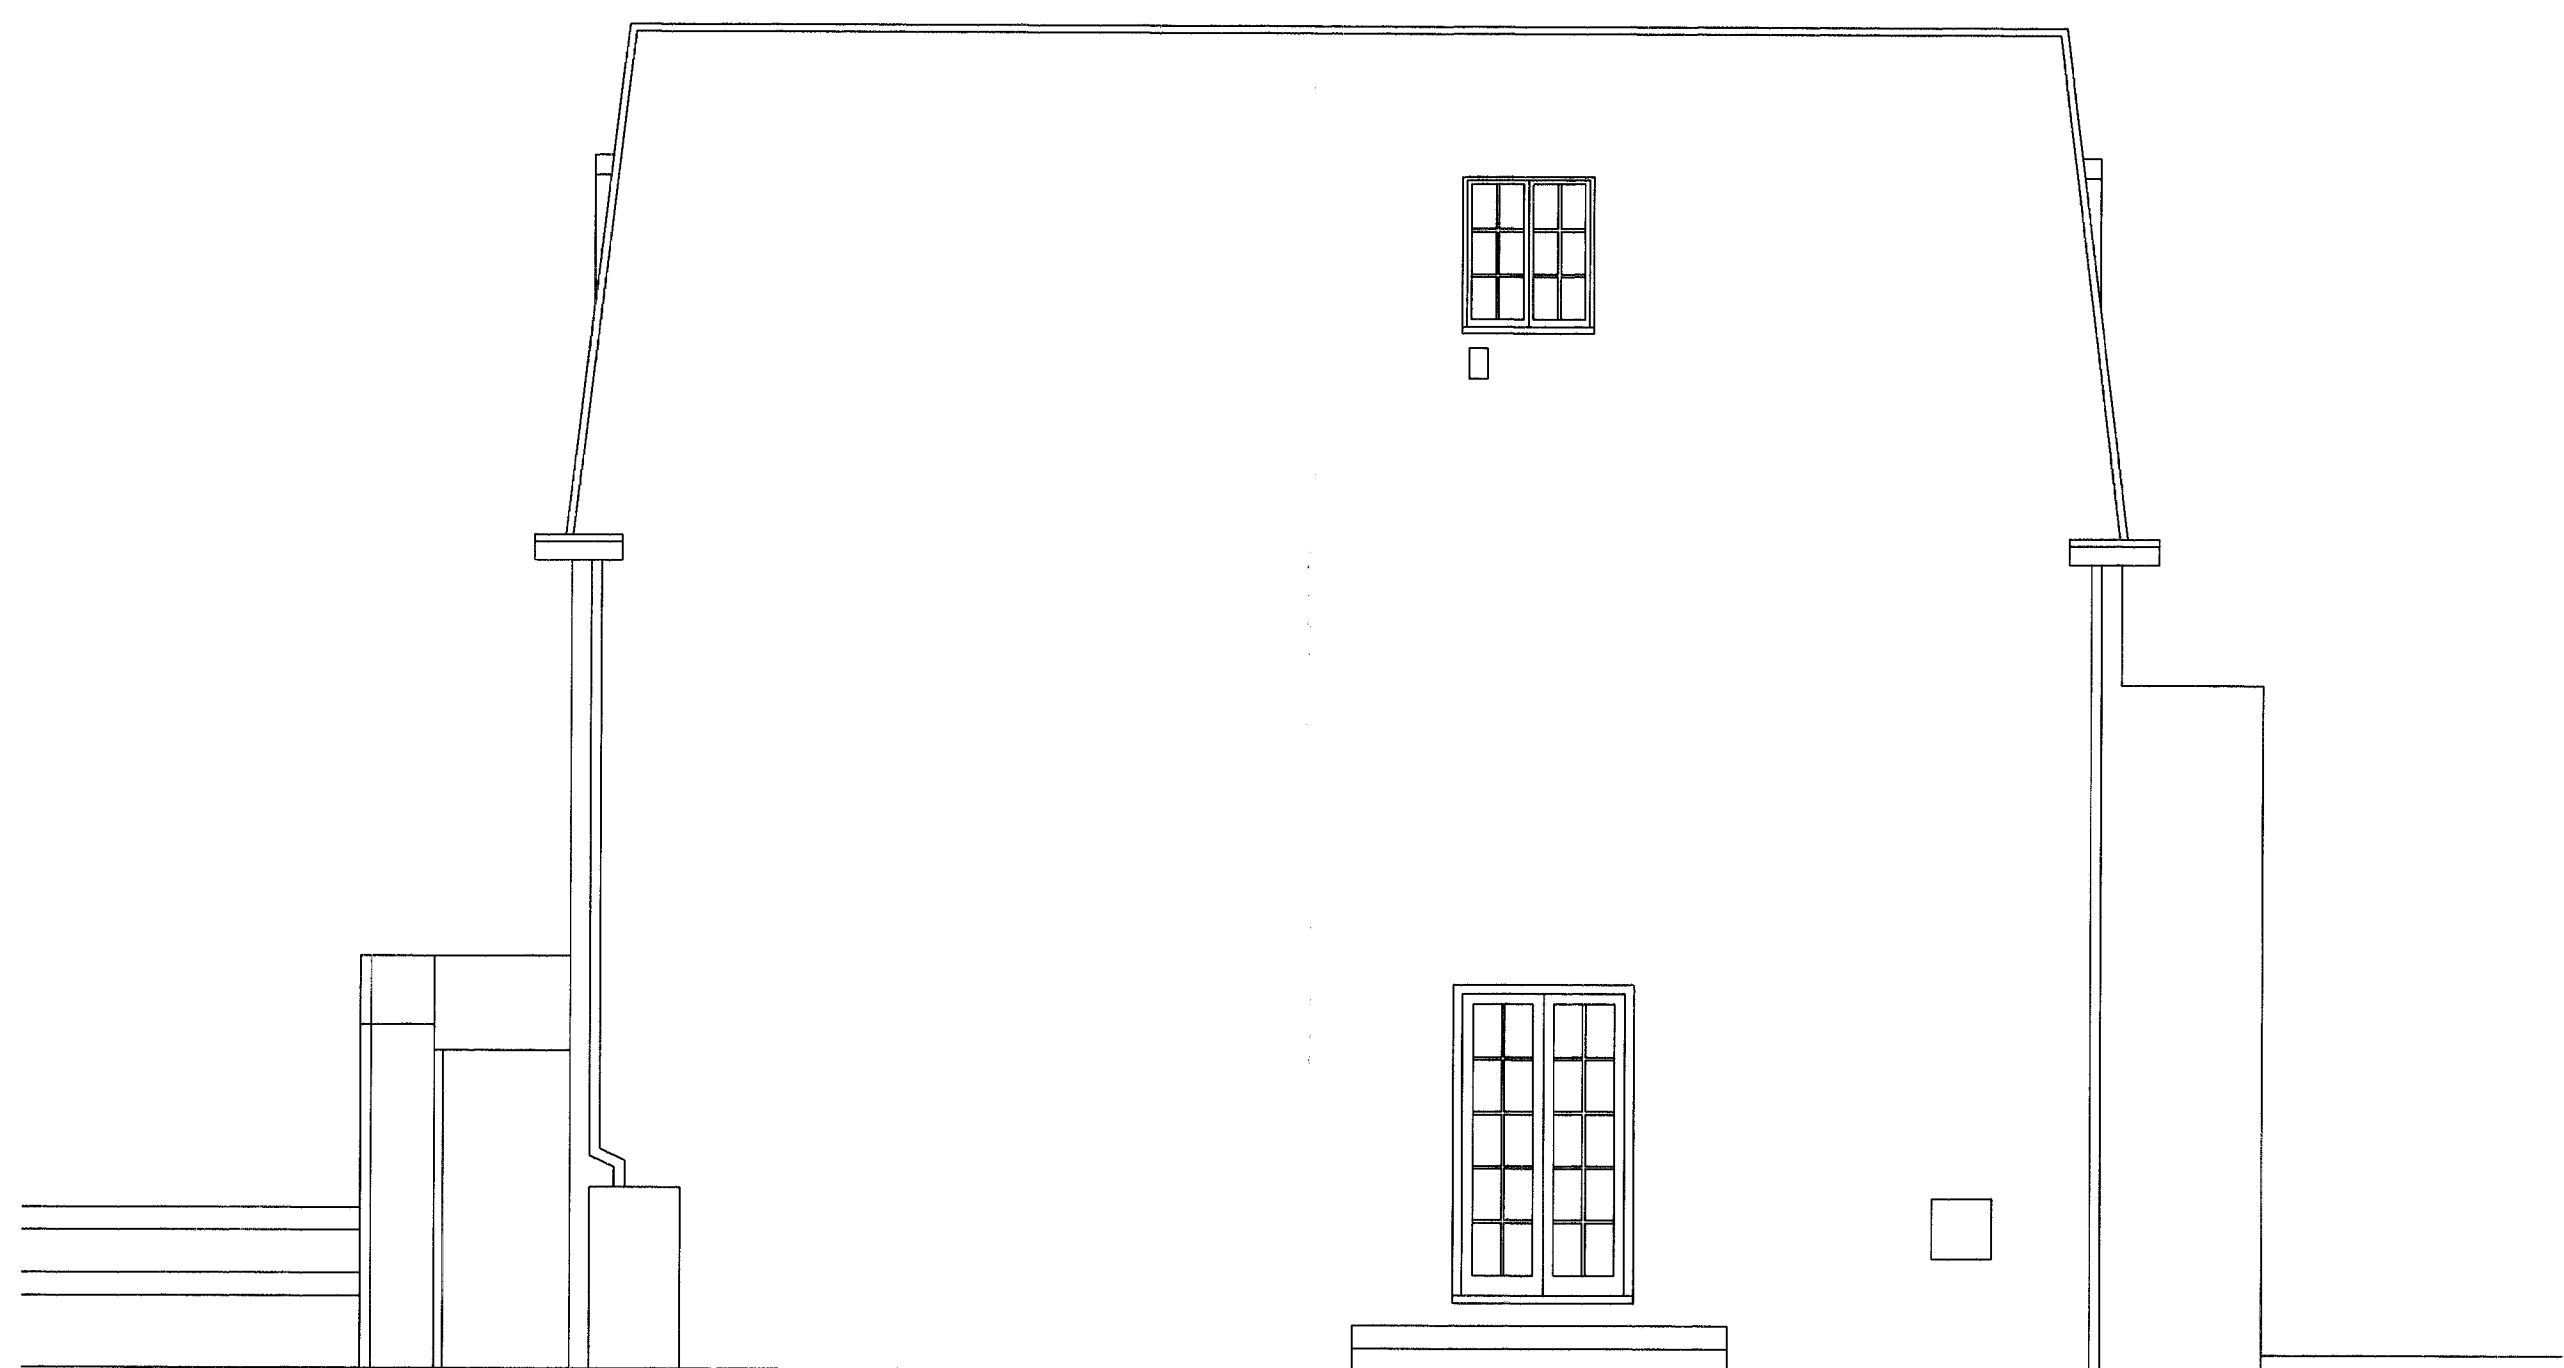

SIDE ELEVATION

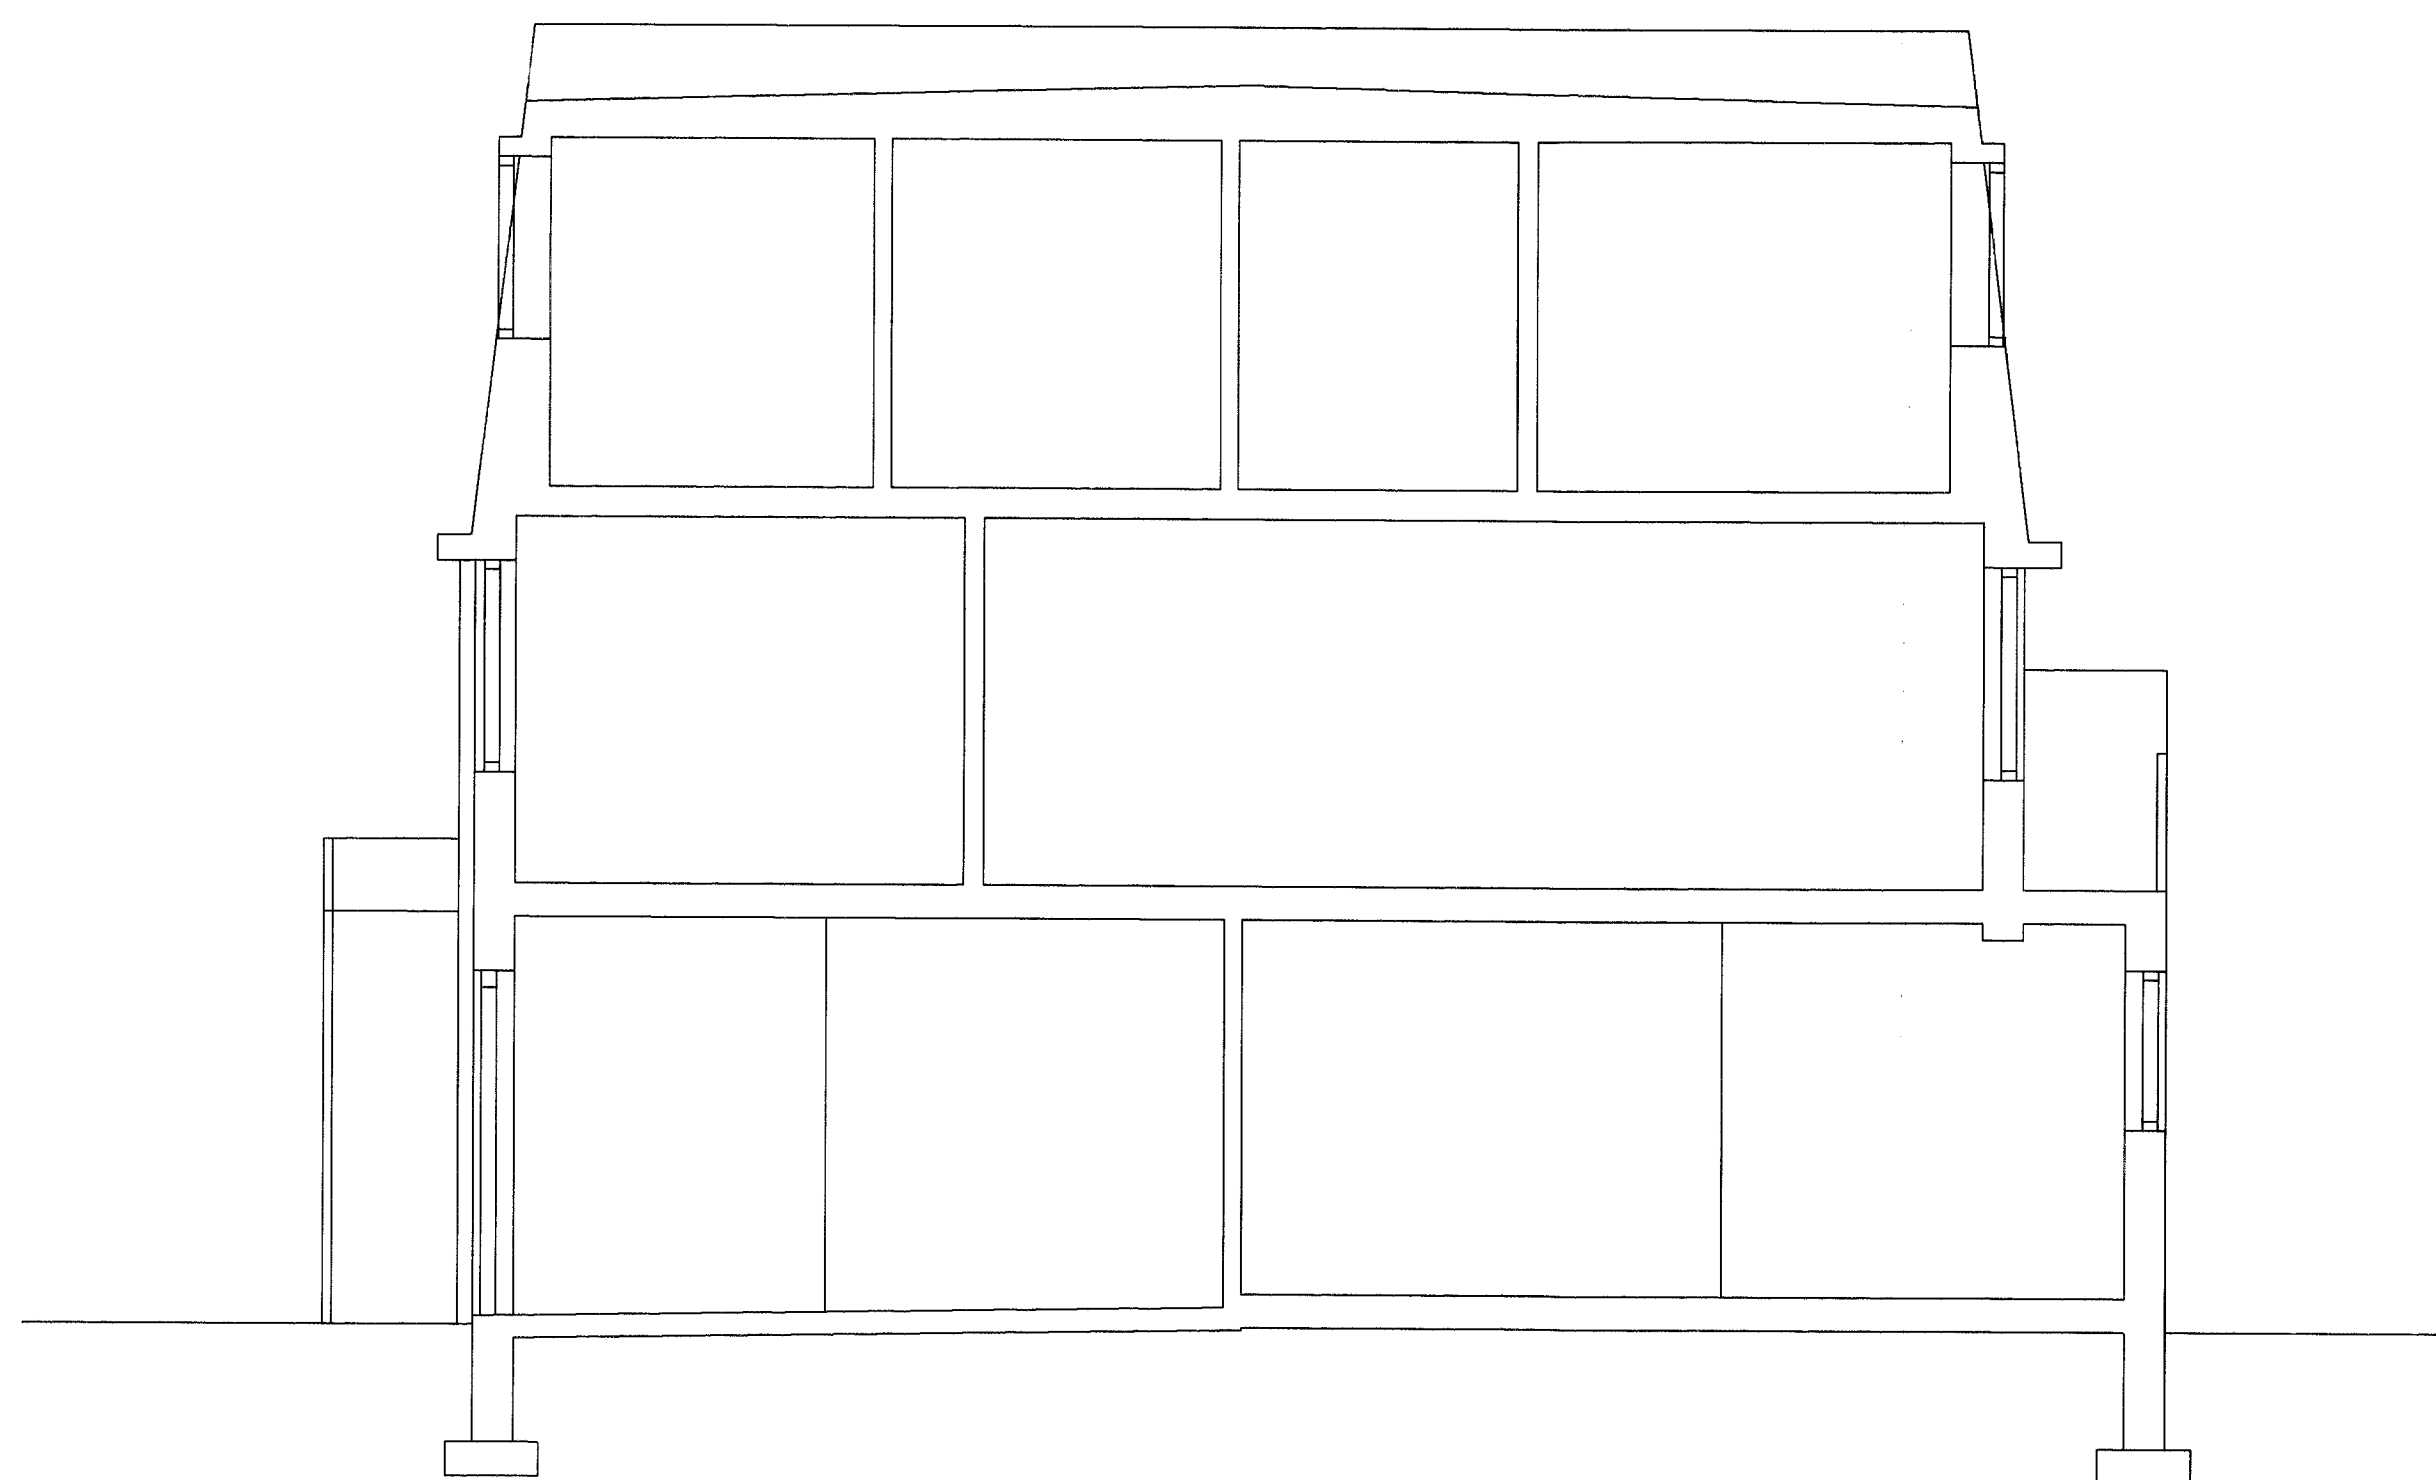

SECTION A - A

RECEIVED
13 MAR 2008

DATE	REVISION

Client:
Mrs Michelle Dovey

Project Title:
**15 Regency Lawn
Croftdown Road
London NW5 1HE**

Drawing Title:
EXISTING ELEVATIONS & SECTIONS A-A

Scale: 1:50 @ A1 Date: 10.06.2008

Dwg No.: **LR/01/02**

HARTLEYS PROJECTS LTD
PO Box 43391 LONDON N5 1SZ
mail@hartleysltd.com 0207 354 9268