



DO NOT SCALE FROM THIS DRAWING. CHECK ALL DIMENSIONS ON SITE.
IF INFORMATION IS NOT CLEAR OR CONSISTANT CONSULT ARCHITECT.
THIS DRAWING IS COPYRIGHT.

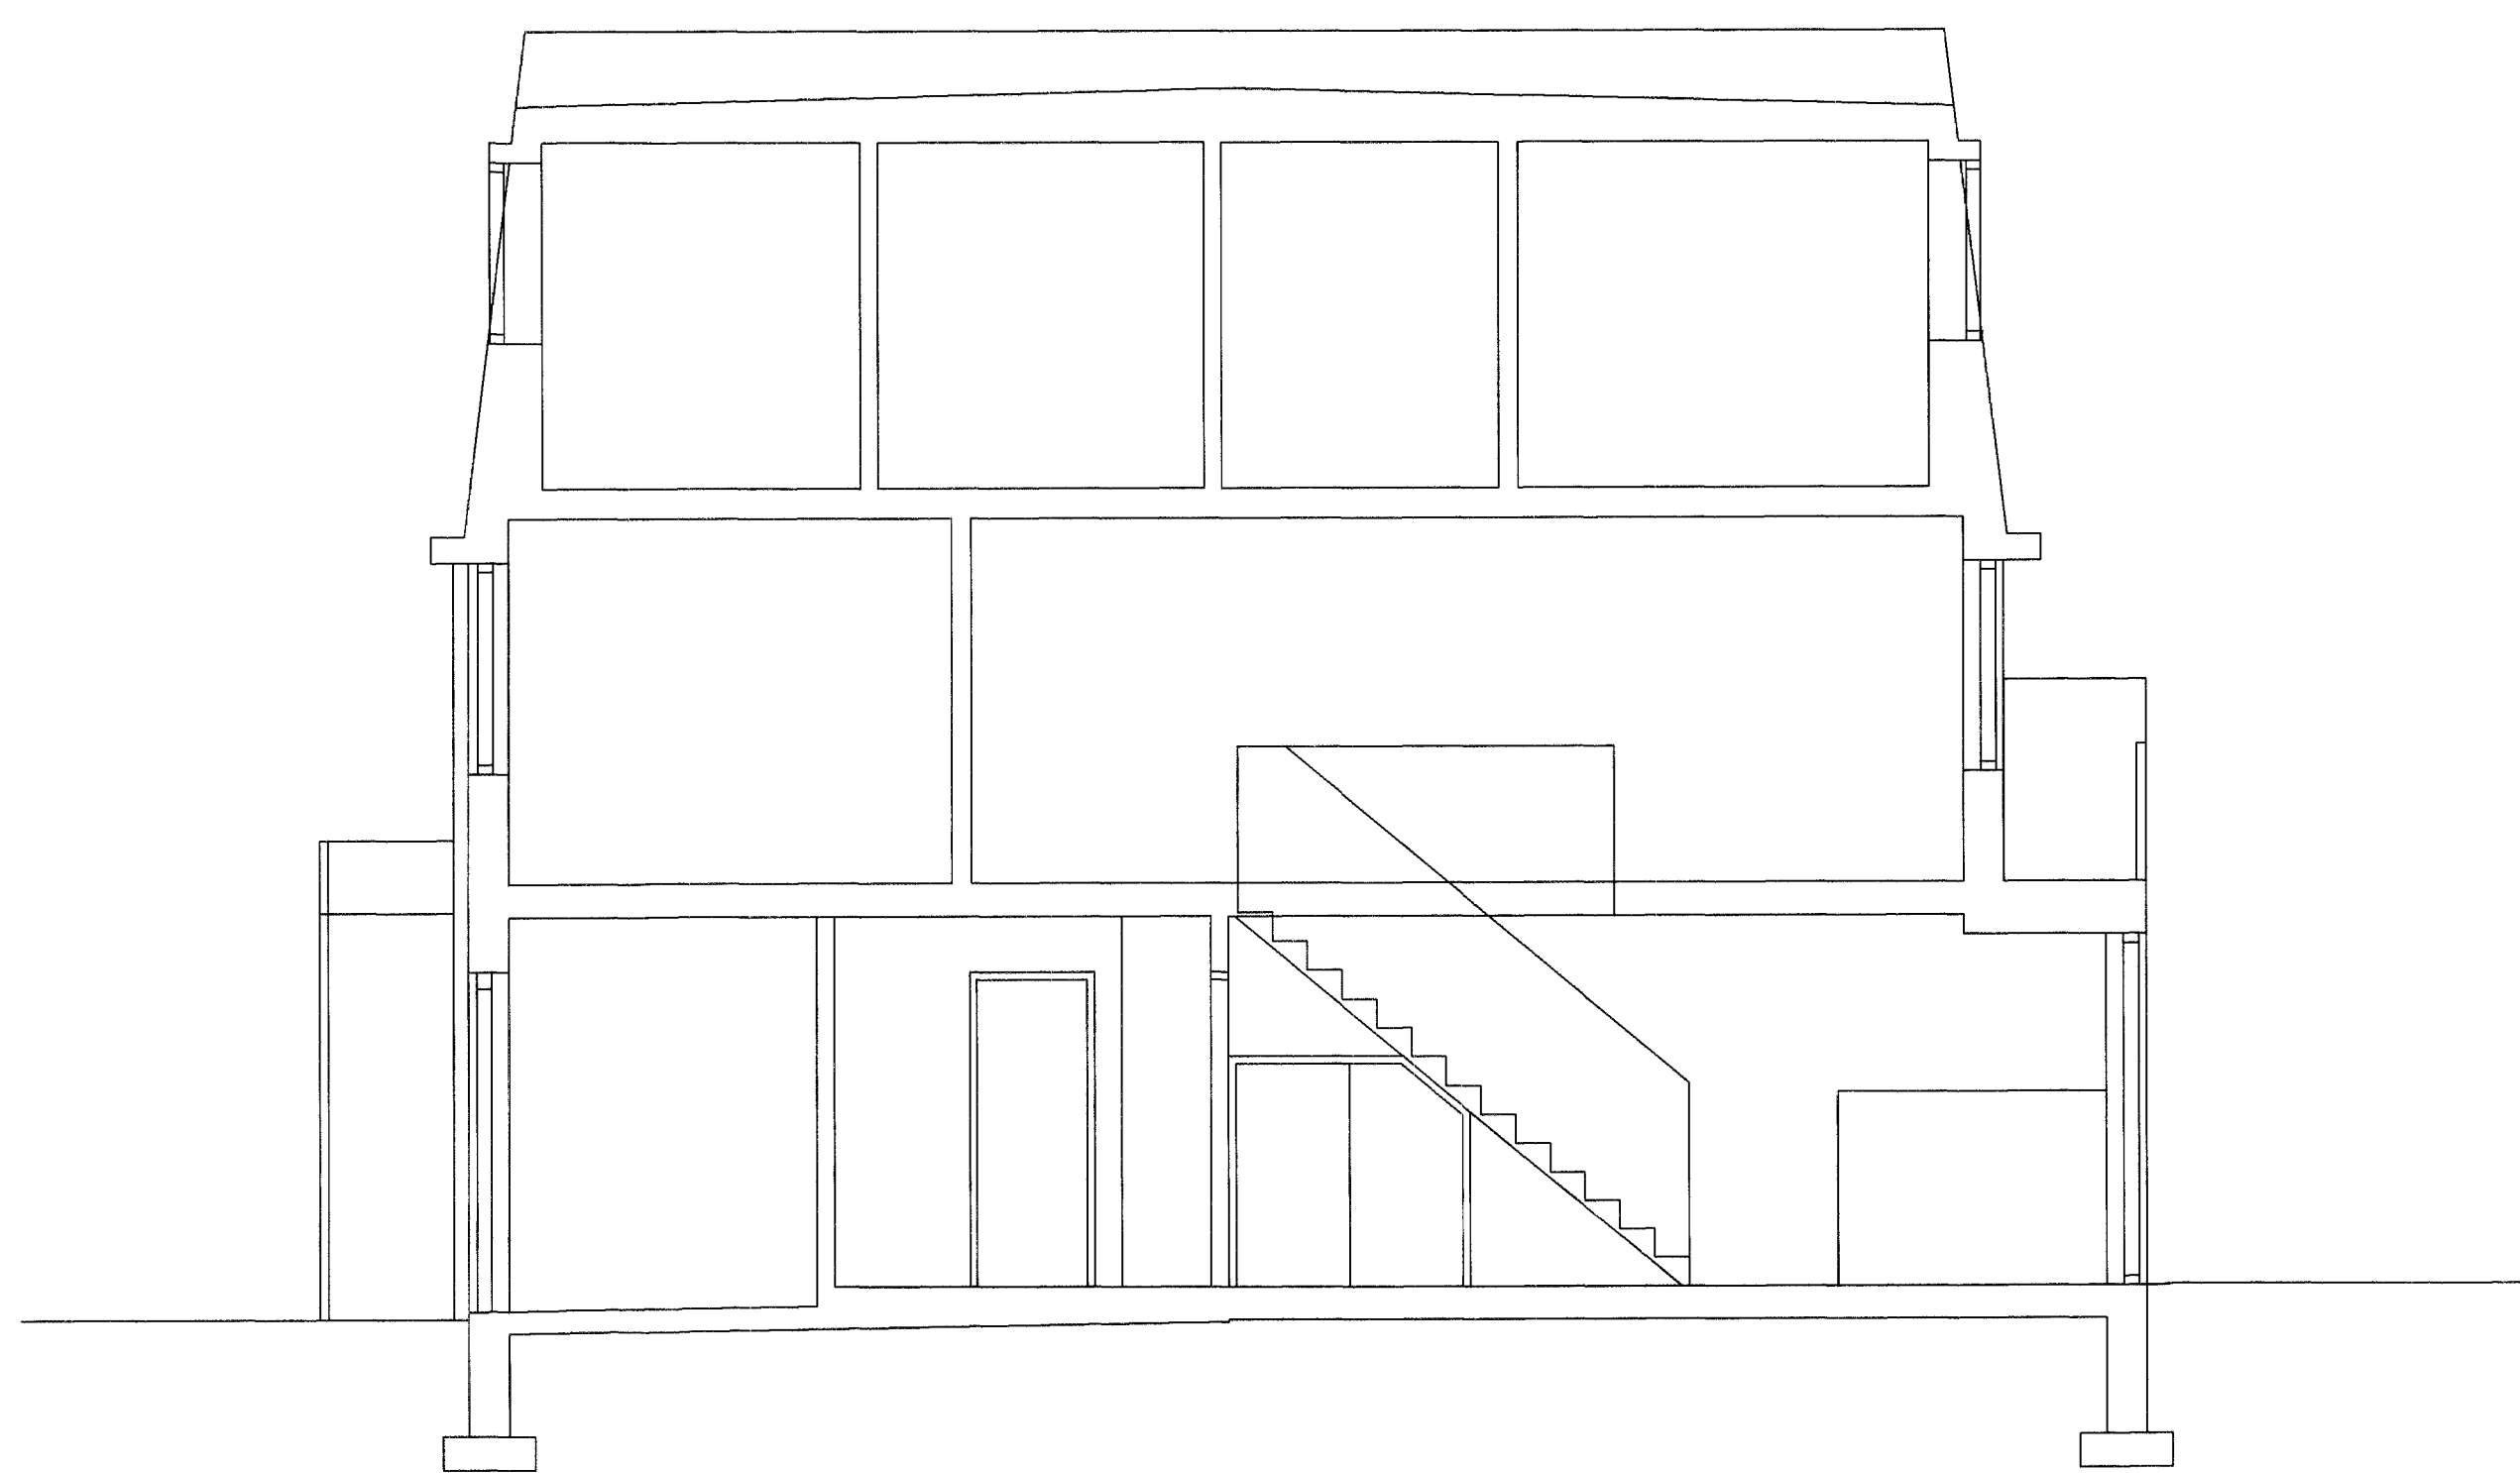

FRONT ELEVATION

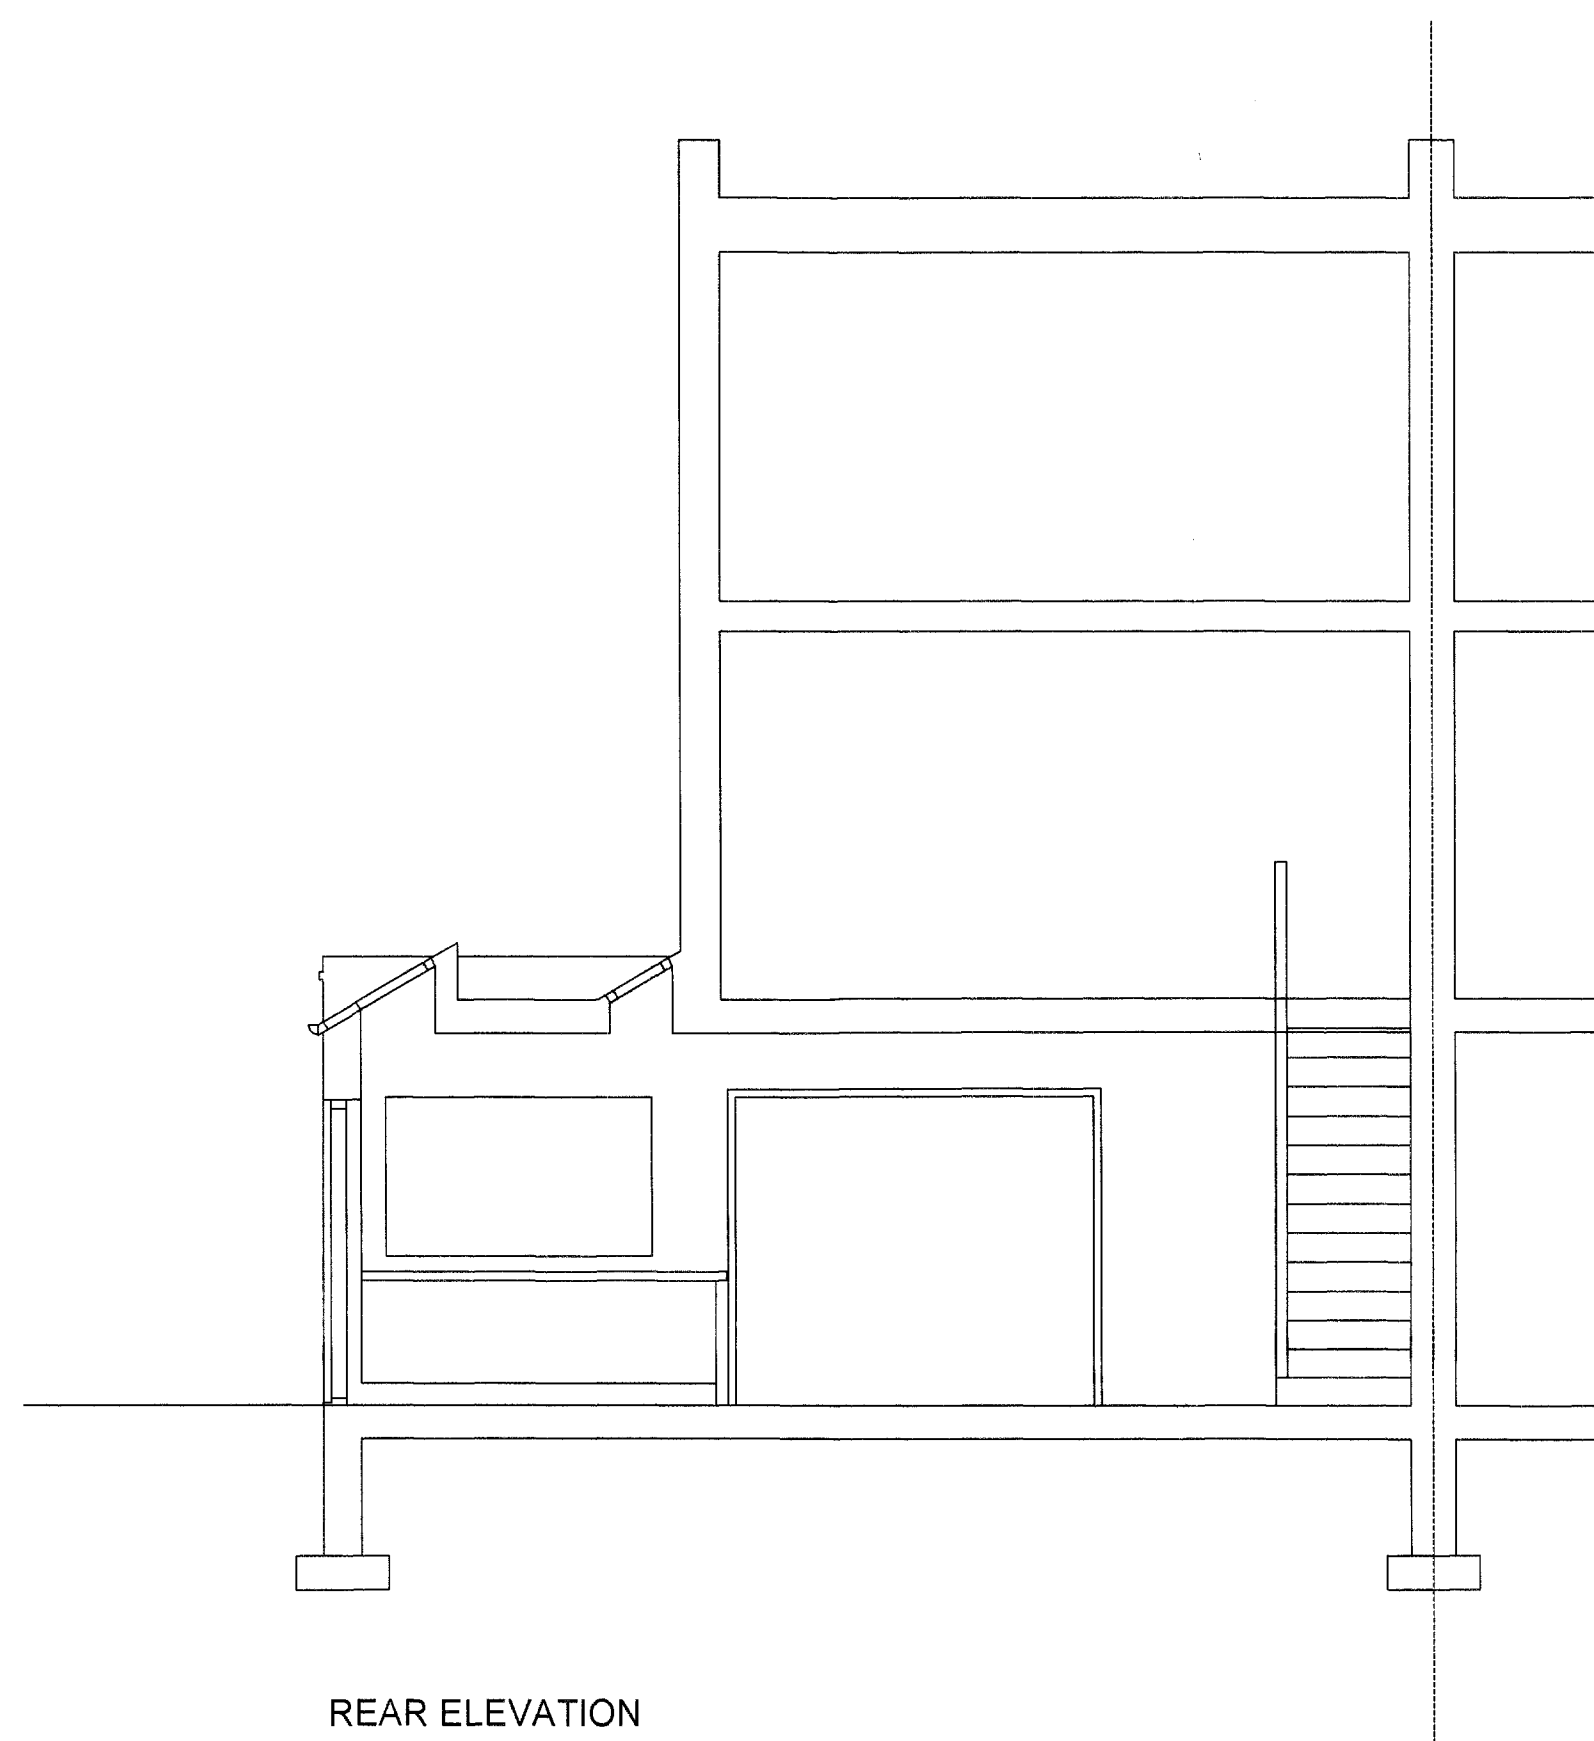

REAR ELEVATION

RECEIVED
13 MAR 2008

DATE	REVISION
------	----------

Client:
Mrs Michelle Dovey

Project Title:
15 Regency Lawn
Croftdown Road
London NW5 1HE

Drawing Title:
PROPOSED SECTIONS

Scale: 1:50 @ A1 Date: 10.06.2008

Dwg No.: **LR/01/06**

HARTLEYS PROJECTS LTD
PO Box 43391 LONDON N5 1SZ
mail@hartleysltd.com 0207 354 9268