


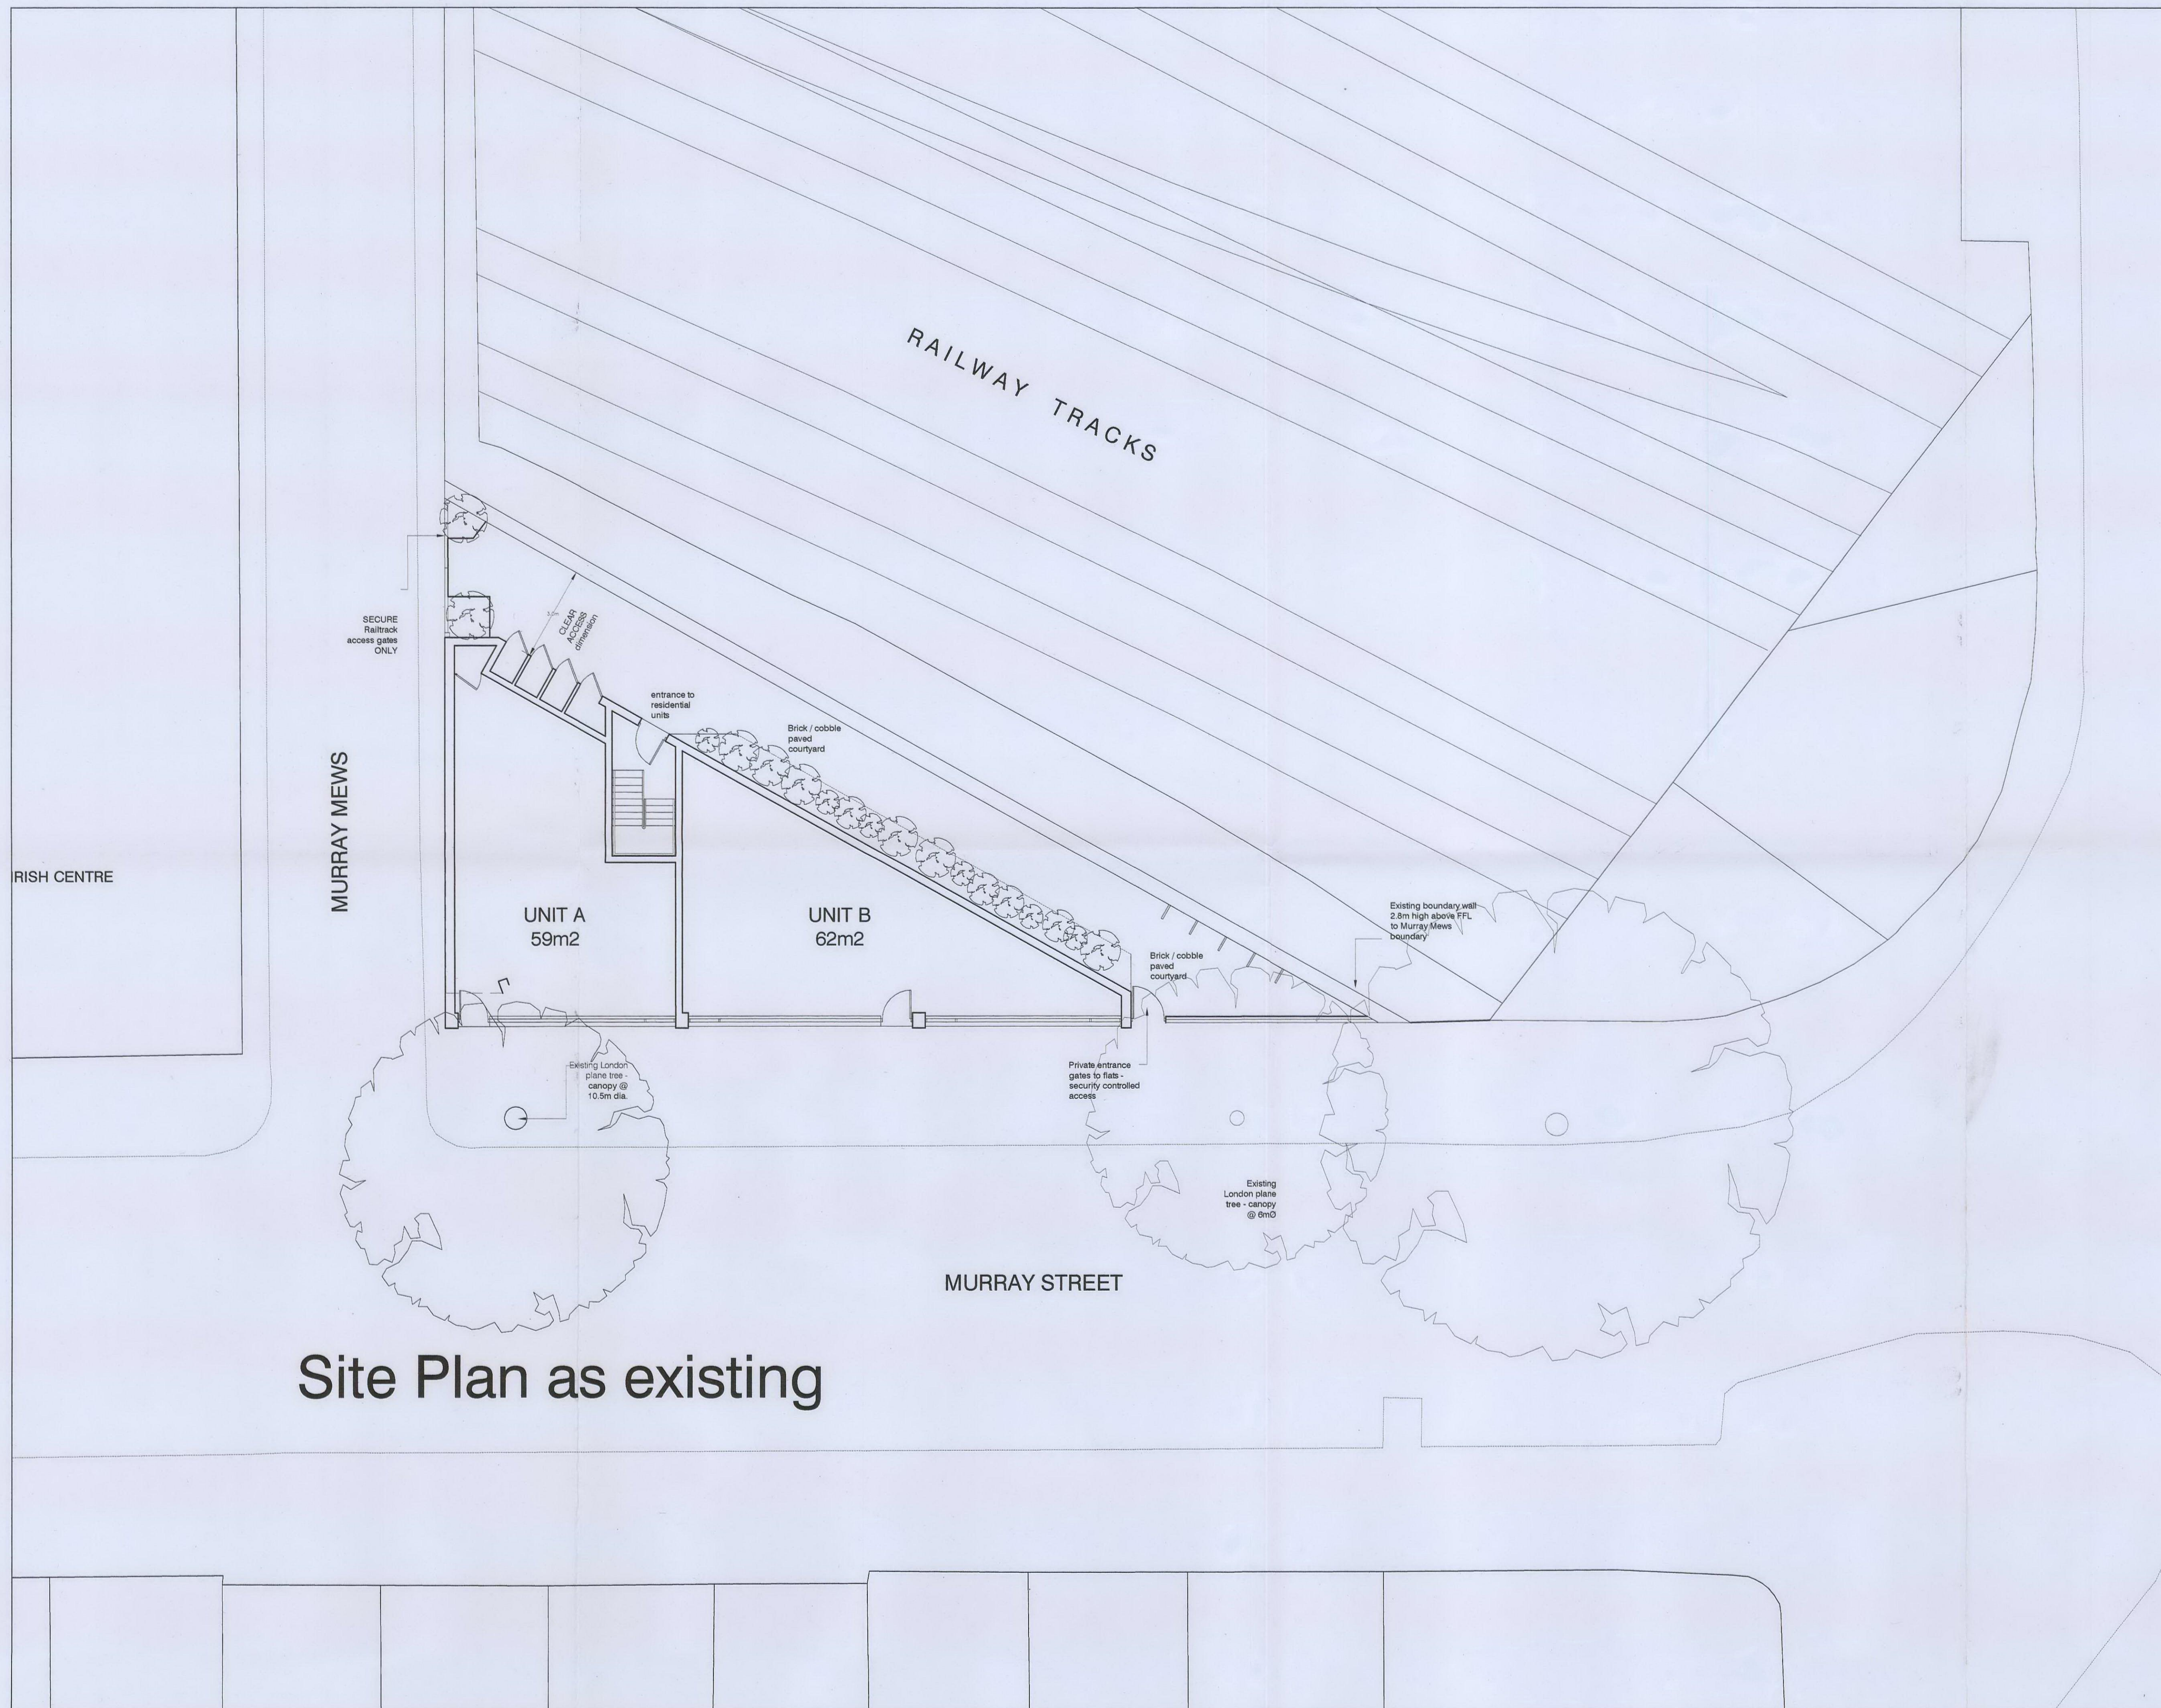

scales 1:100 @ A1
1: 200 @ A3

DVM
ARCHITECTS

4a Murray Street . London . NW1 9RE
Telephone 0207 485 2121 . Facsimile 0207 267 2527
e-mail: studio@dvmarch.com

Client
Damsonetti

Project
17a Murray Street
London NW1

Title
site plan
as existing

Scale	Date	Job No.
1:100	19.11.08	1709
Drawing No.	Rev.	
1709/01	Damsonetti	

All dimensions are to be checked on site.
© This drawing is copyright and remains the property of David & Victoria Mercer at all times and may not be reproduced in part or whole without written consent.