


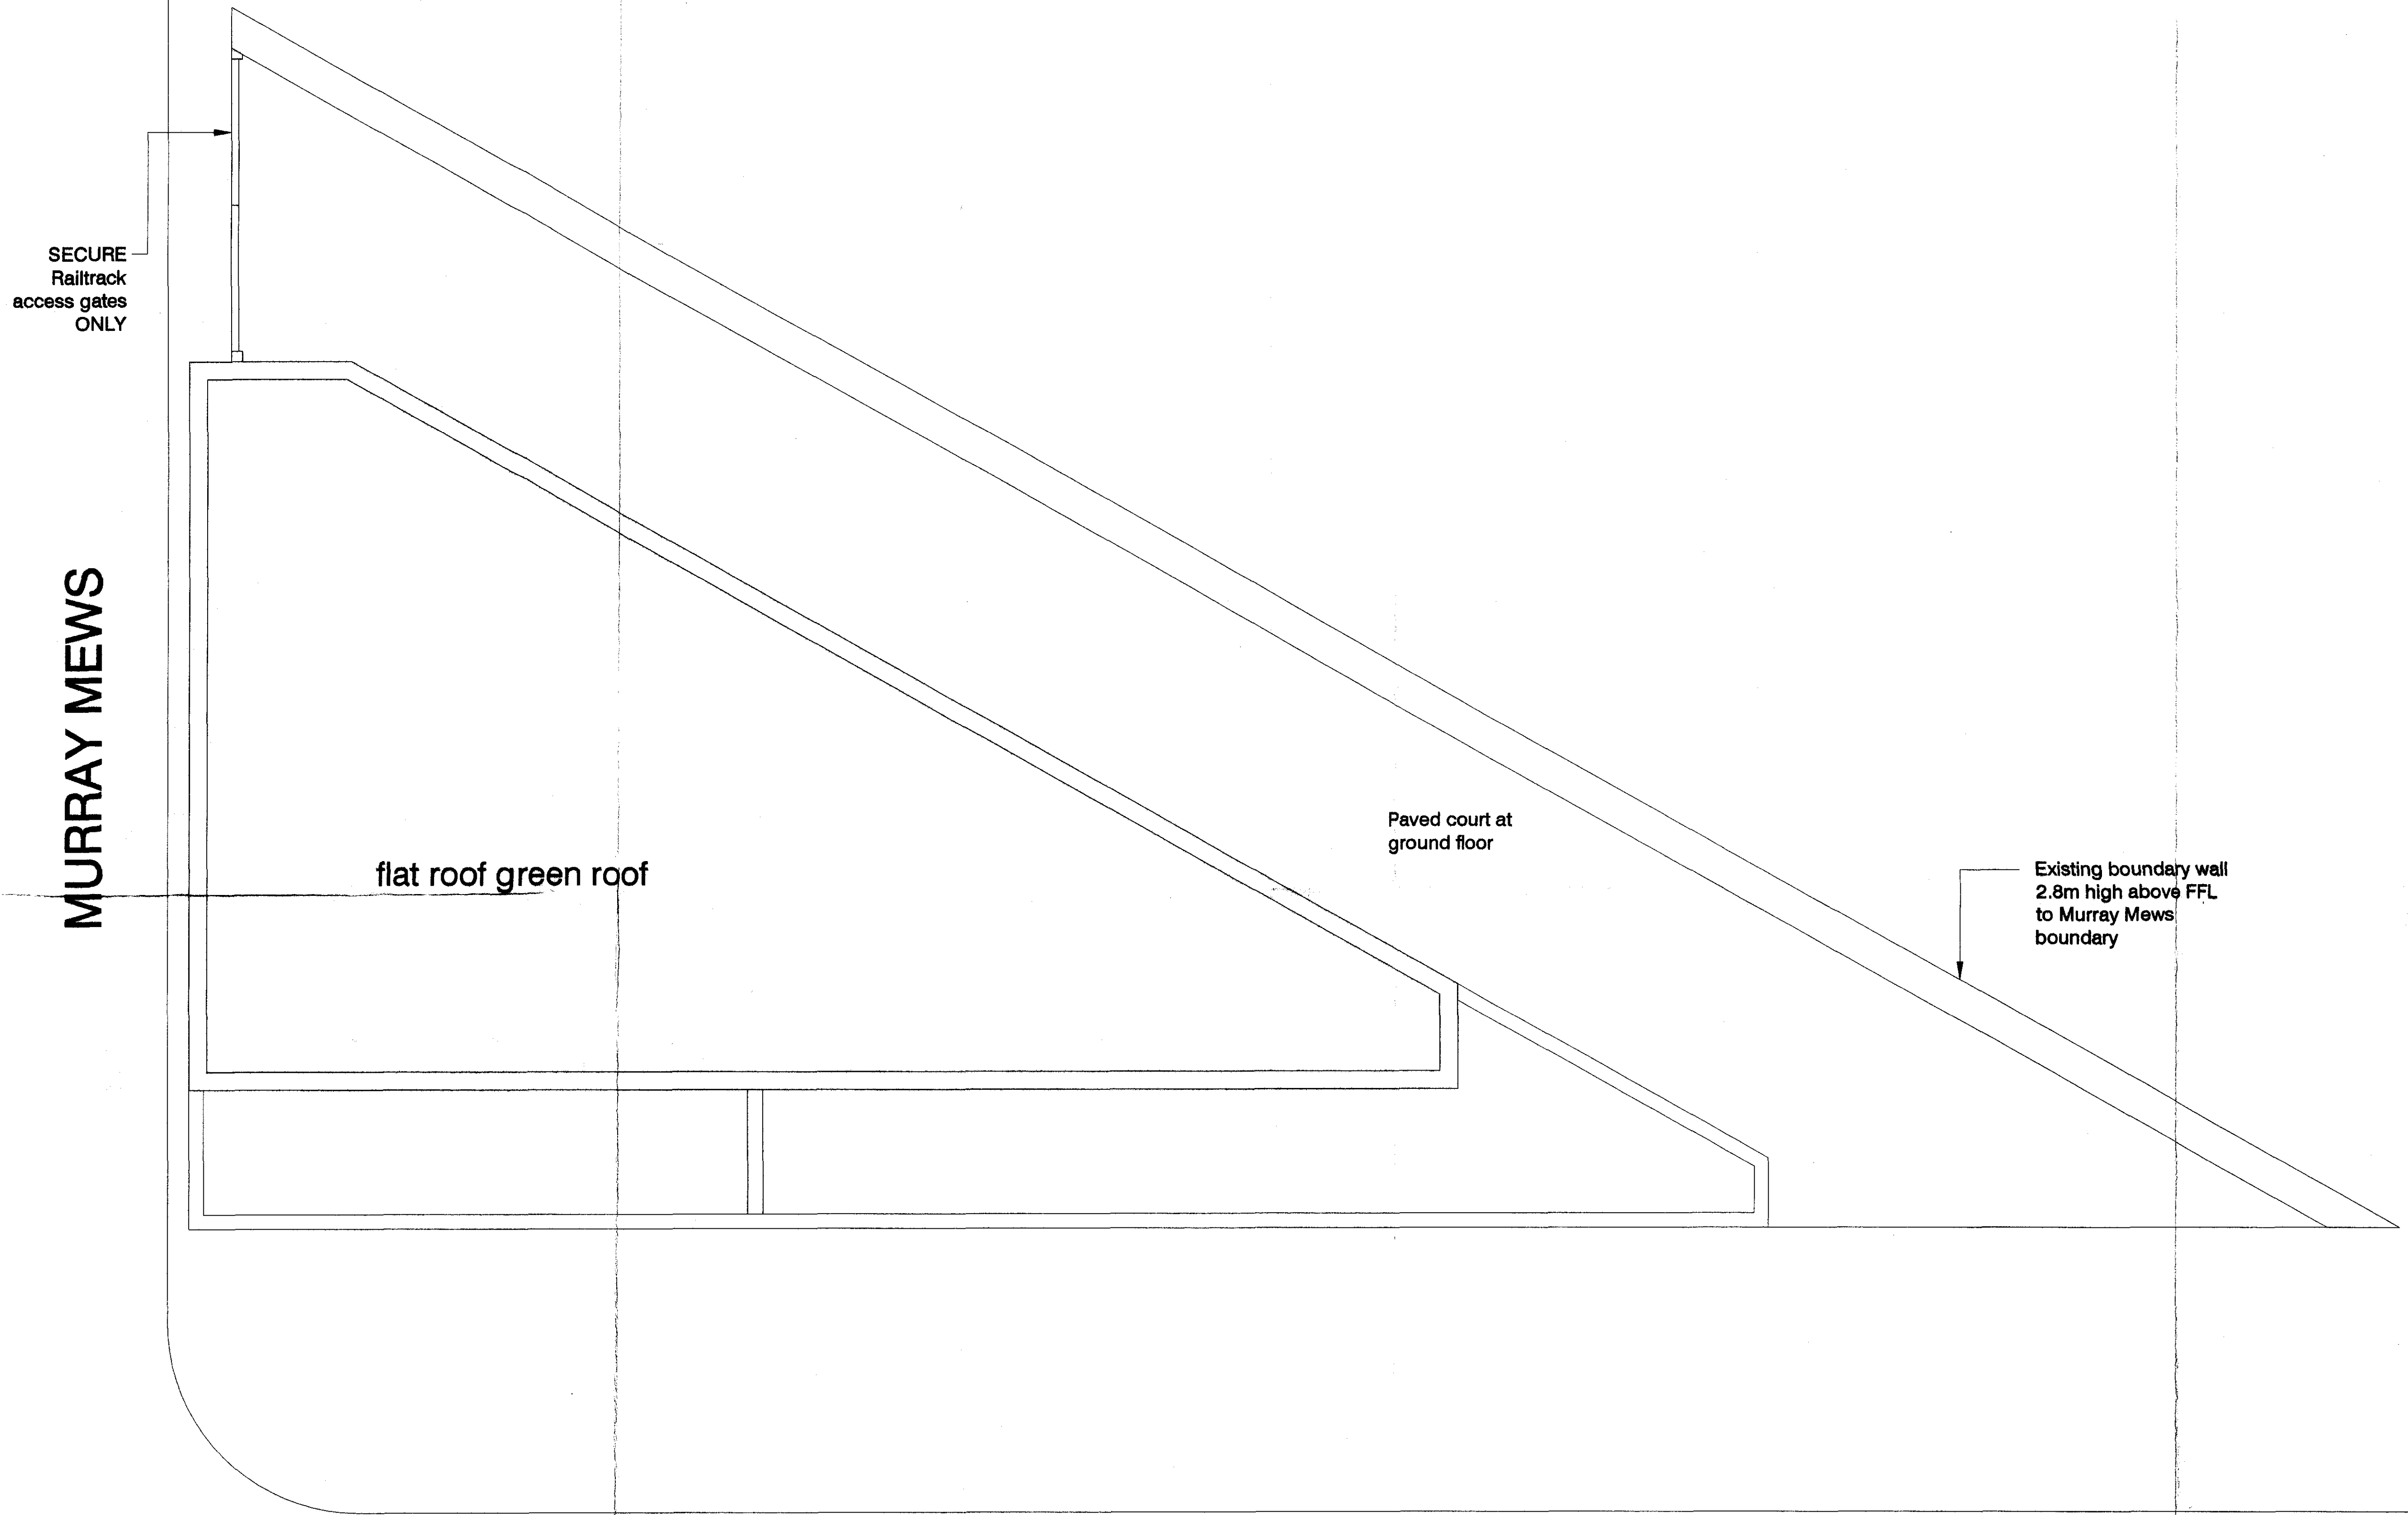

MURRAY MEWS

flat roof green roof

Paved court at
ground floor

Existing boundary wall
2.8m high above FFL
to Murray Mews
boundary

MURRAY STREET

scales 1: 50 @ /
1: 100 @ /

DVM
ARCHITECTS

4a Murray Street . London . NW1 9RE
Telephone 0207 485 2121 . Facsimile 0207 267
e-mail: studio@dvmarch.com

Client
Damsonetti

Project
17a Murray Street
London NW1

Title
roof plan
as existing

Scale 1: 50	Date 19.11.08	Job No. 1709
----------------	------------------	-----------------

Drawing No. 1709/02 Damsonetti	Re
-----------------------------------	----

All dimensions are to be checked on site.
This drawing is copyright and remains the property of David & Victoria March. No part of this drawing may be reproduced in part or whole without written permission.