


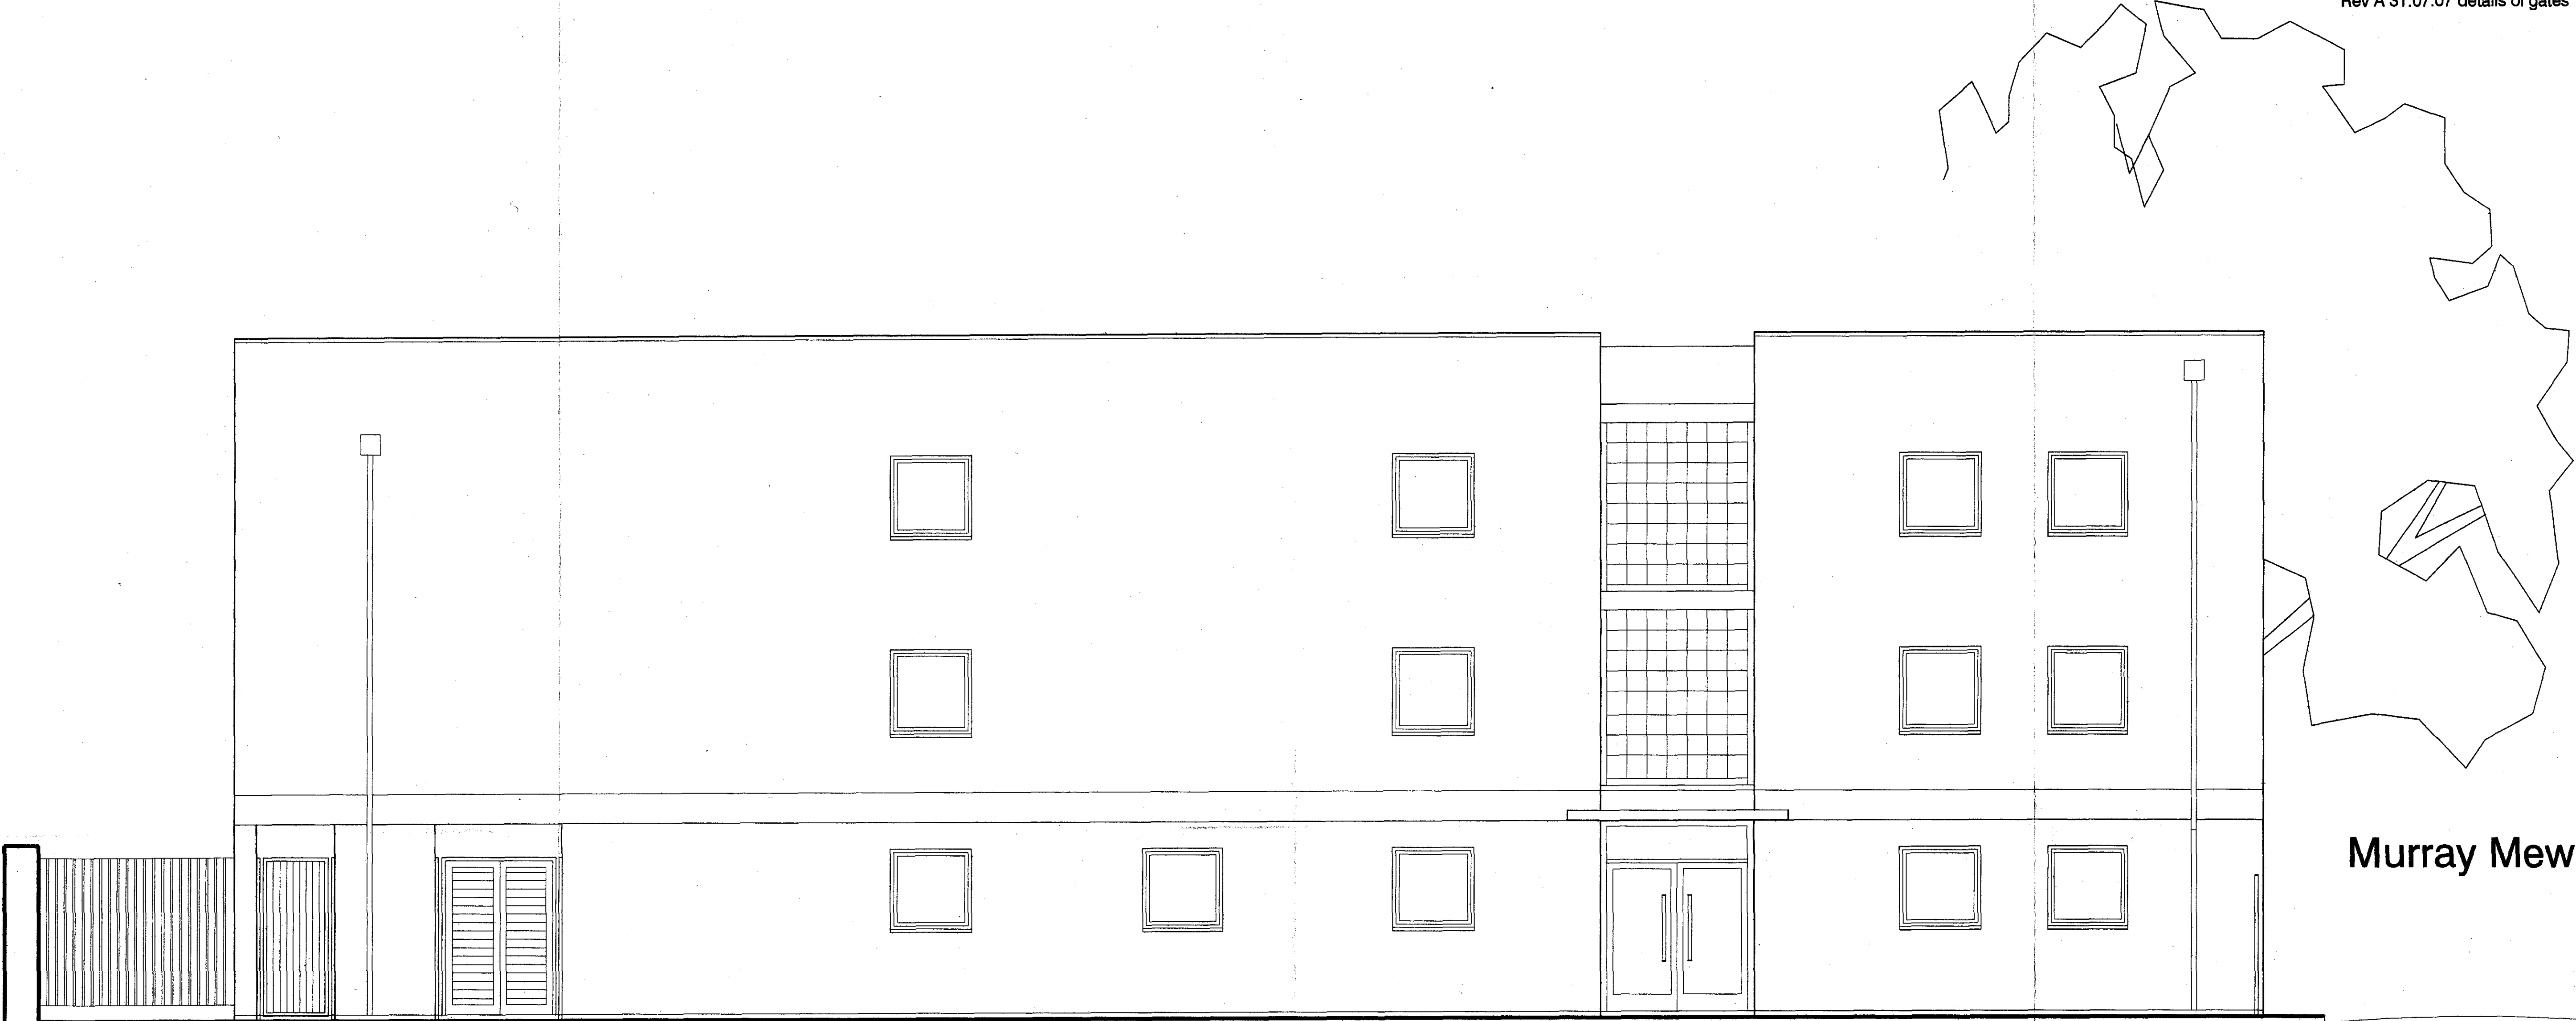

North elevation to railway lines as existing

DVM
ARCHITECTS

4a Murray Street . London . NW1 9RE
Telephone 0207 485 2121 . Facsimile 0207 261 1111
e-mail: studio@dvmarch.com

Client
Damsonetti

Project
17a Murray Street
London NW1

Title
Elevation to railway line
as existing

Scale 1:50	Date 19.11.08	Job No. 1709
Drawing No. 1709/05 Damsonetti		

All dimensions are to be checked on site.
This drawing is copyright and remains the property of David & Victoria March at all times and may not be reproduced in part or whole without written permission.