


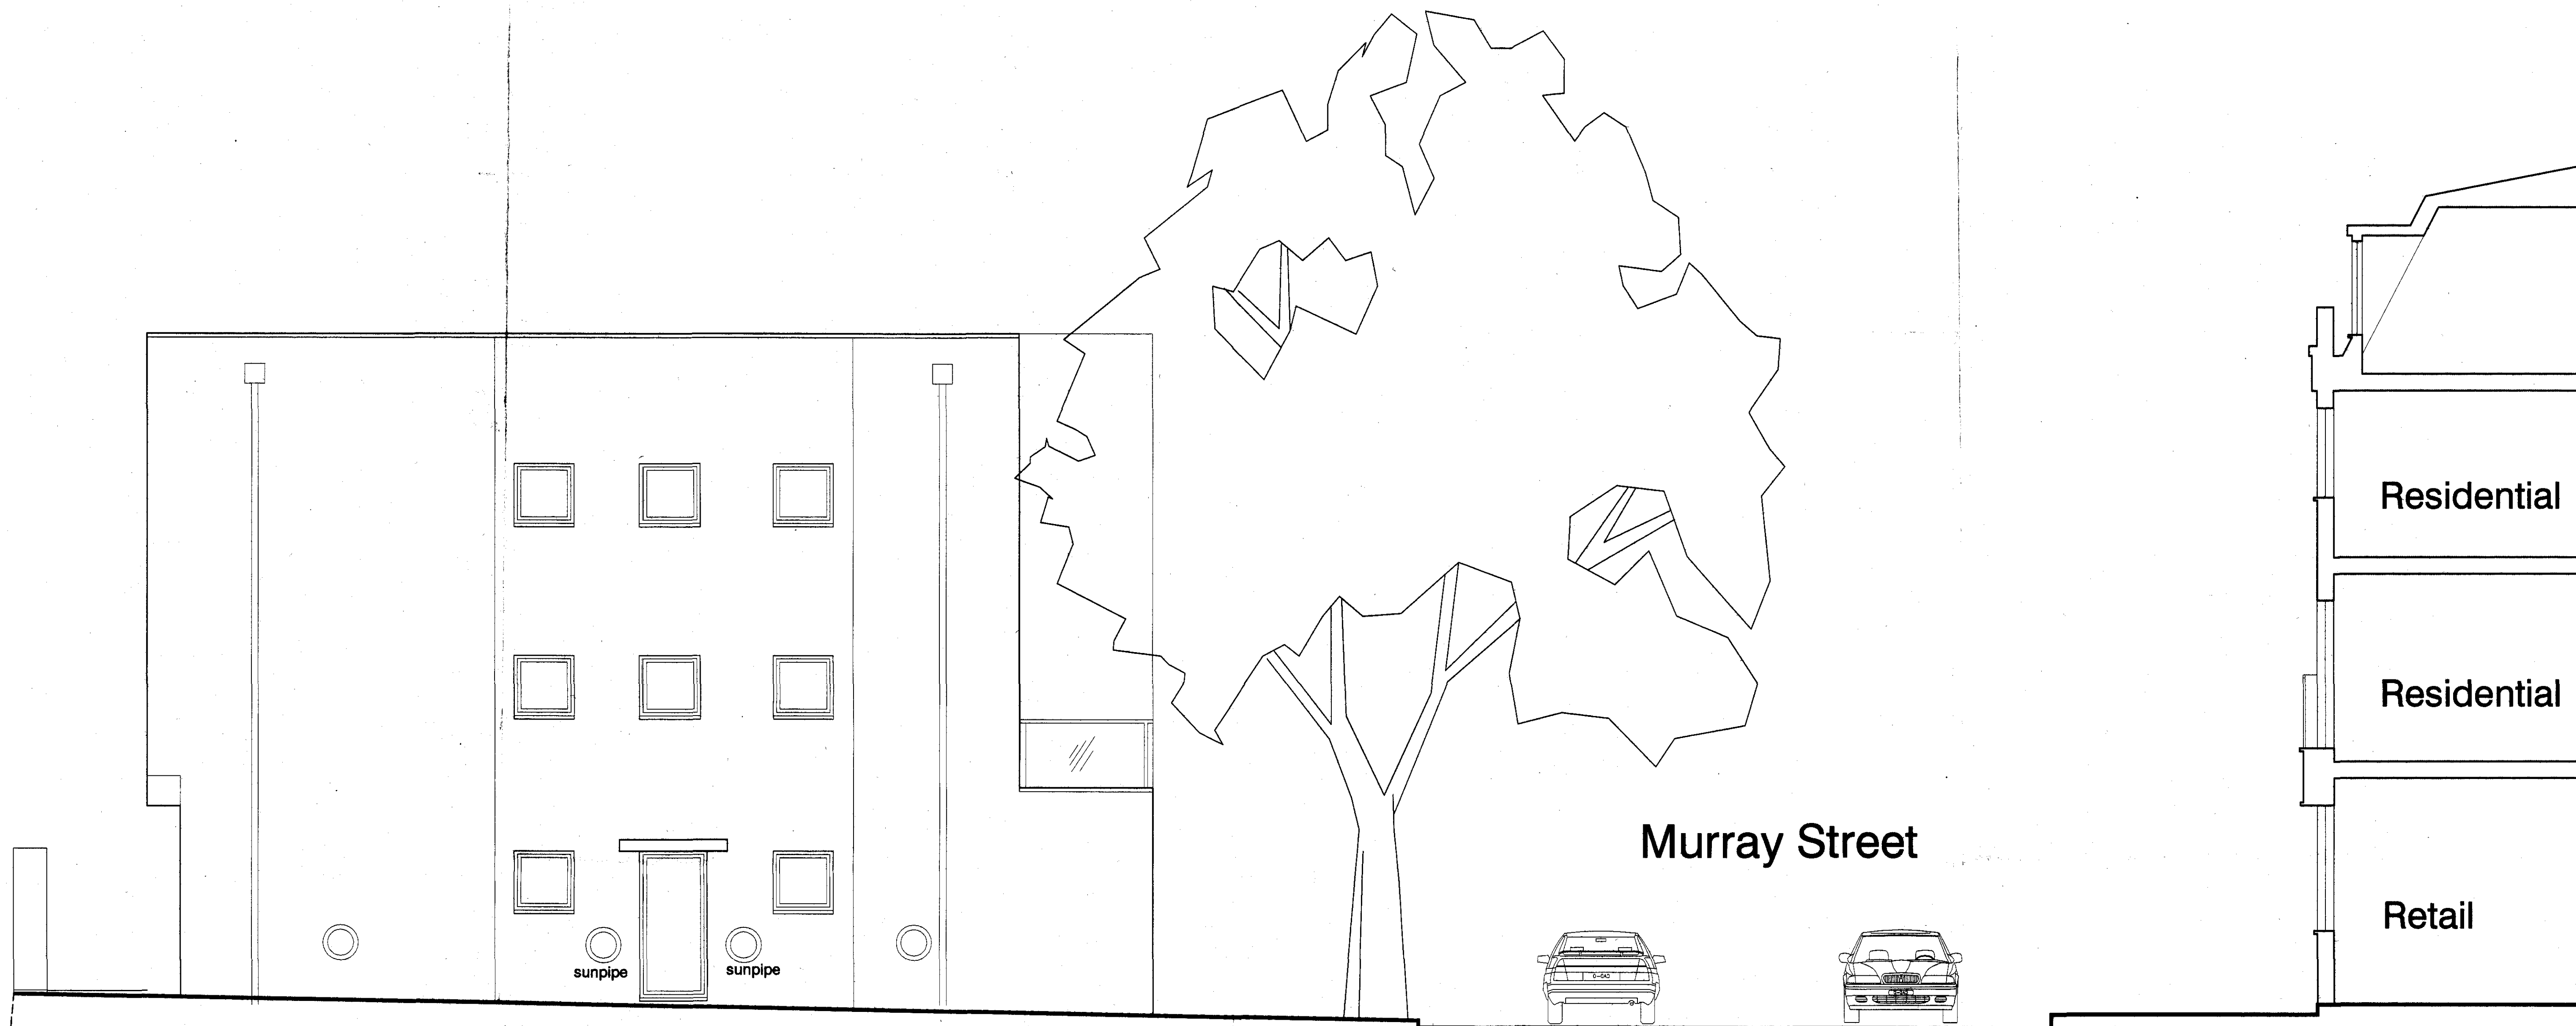

scales 1:50 @ A1
1:100 @ A3

West Elevation to Murray Mews as existing

DVM ARCHITECTS 4a Murray Street . London . NW1 9RE Telephone 0207 485 2121 . Facsimile 0207 267 2527 e-mail: studio@dvmarch.com		
Client		
Damsonetti		
Project		
17a Murray Street London NW1		
Title		
Elevation to Murray Mews as proposed existing		
Scale	Date	Job No.
1:50	19.11.08	1709
Drawing No.	Rev.	
1709/06 Damsonetti		

All dimensions are to be checked on site.
This drawing is copyright and remains the property of David & Victoria Mercer at all times and may not be reproduced in part or whole without written consent.