


MURRAY MEWS

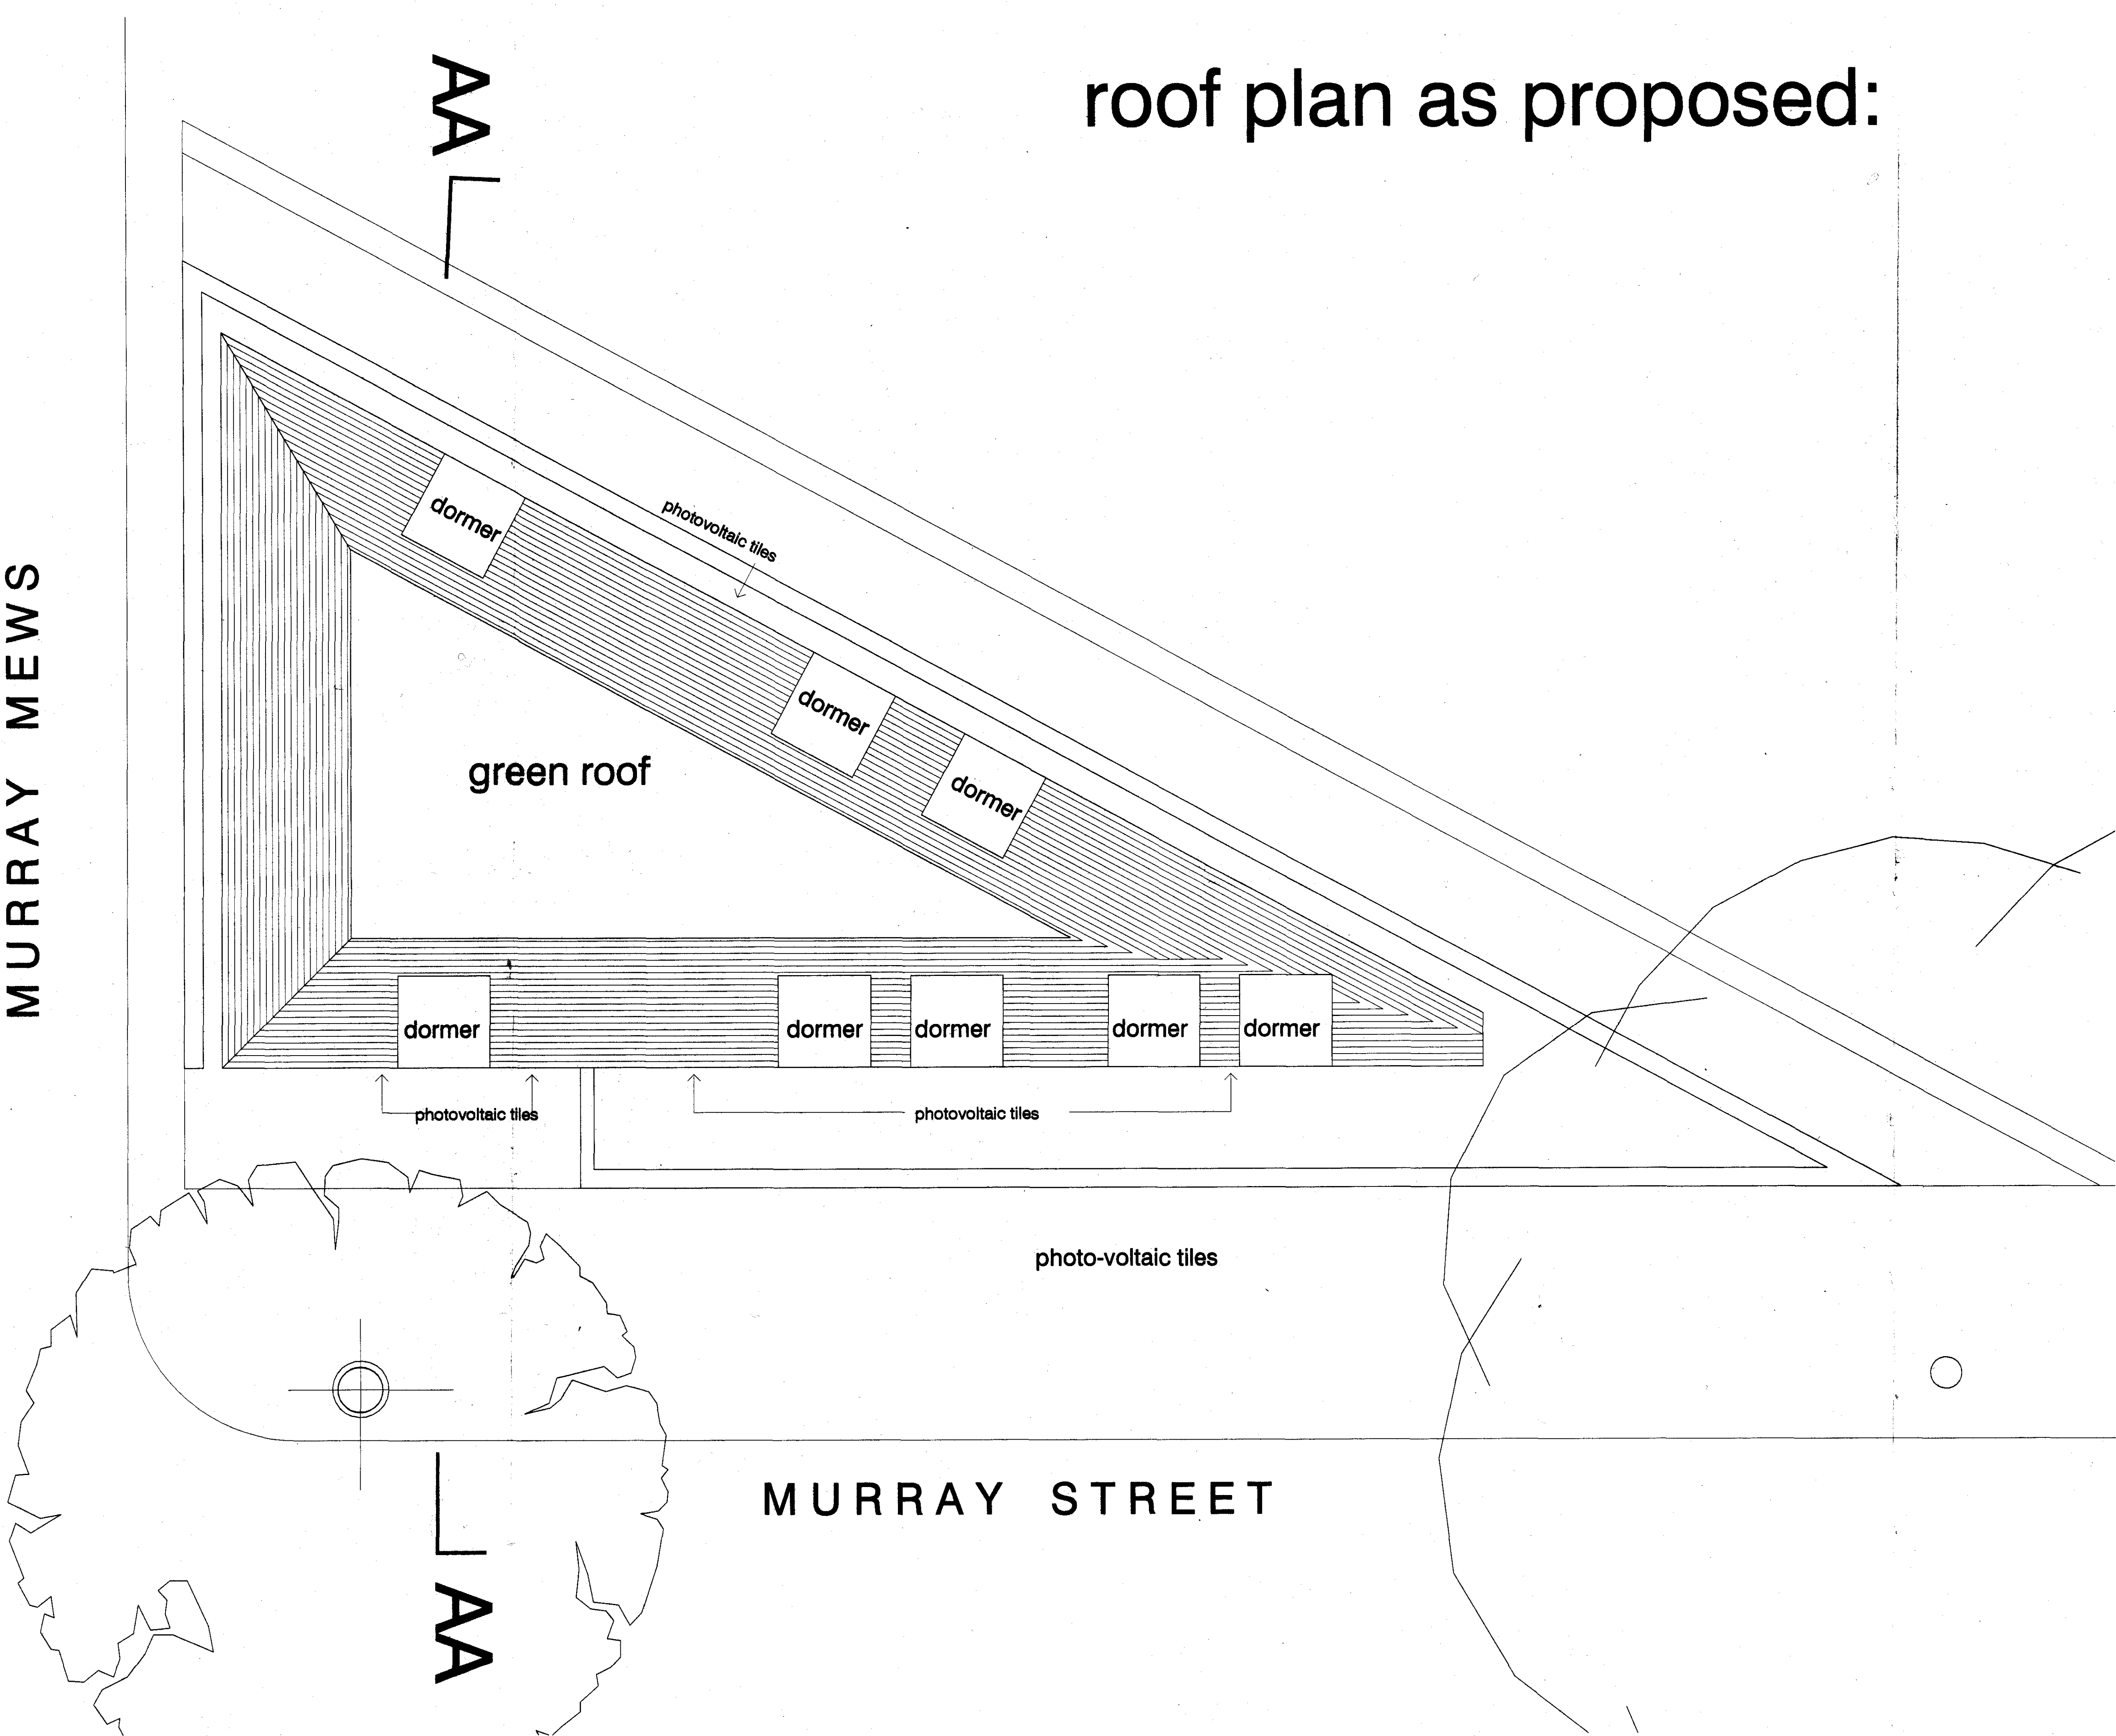

scales 1:50 @ A1
1:100 @ A3

| | | |
|--|------------------|-----------------|
| DVM ARCHITECTS | | |
| 4a Murray Street . London . NW1 9RE Telephone 0207 485 2121 . Facsimile 0207 267 2527 e-mail: studio@dvmarch.com | | |
| Client Damsonetti | | |
| Project 17a Murray Street London NW1 | | |
| Title Roof Plan as proposed | | |
| Scale 1:50 | Date 19.11.08 | Job No. 1709 |
| Drawing No. 1709/08 Damsonetti | | Rev. |

All dimensions are to be checked on site.
This drawing is copyright and remains the property of David & Victoria Mercer
at all times and may not be reproduced in part or whole without written consent.