




Murray Mews

St. Augustine's Road

South Elevation to Murray Street as proposed

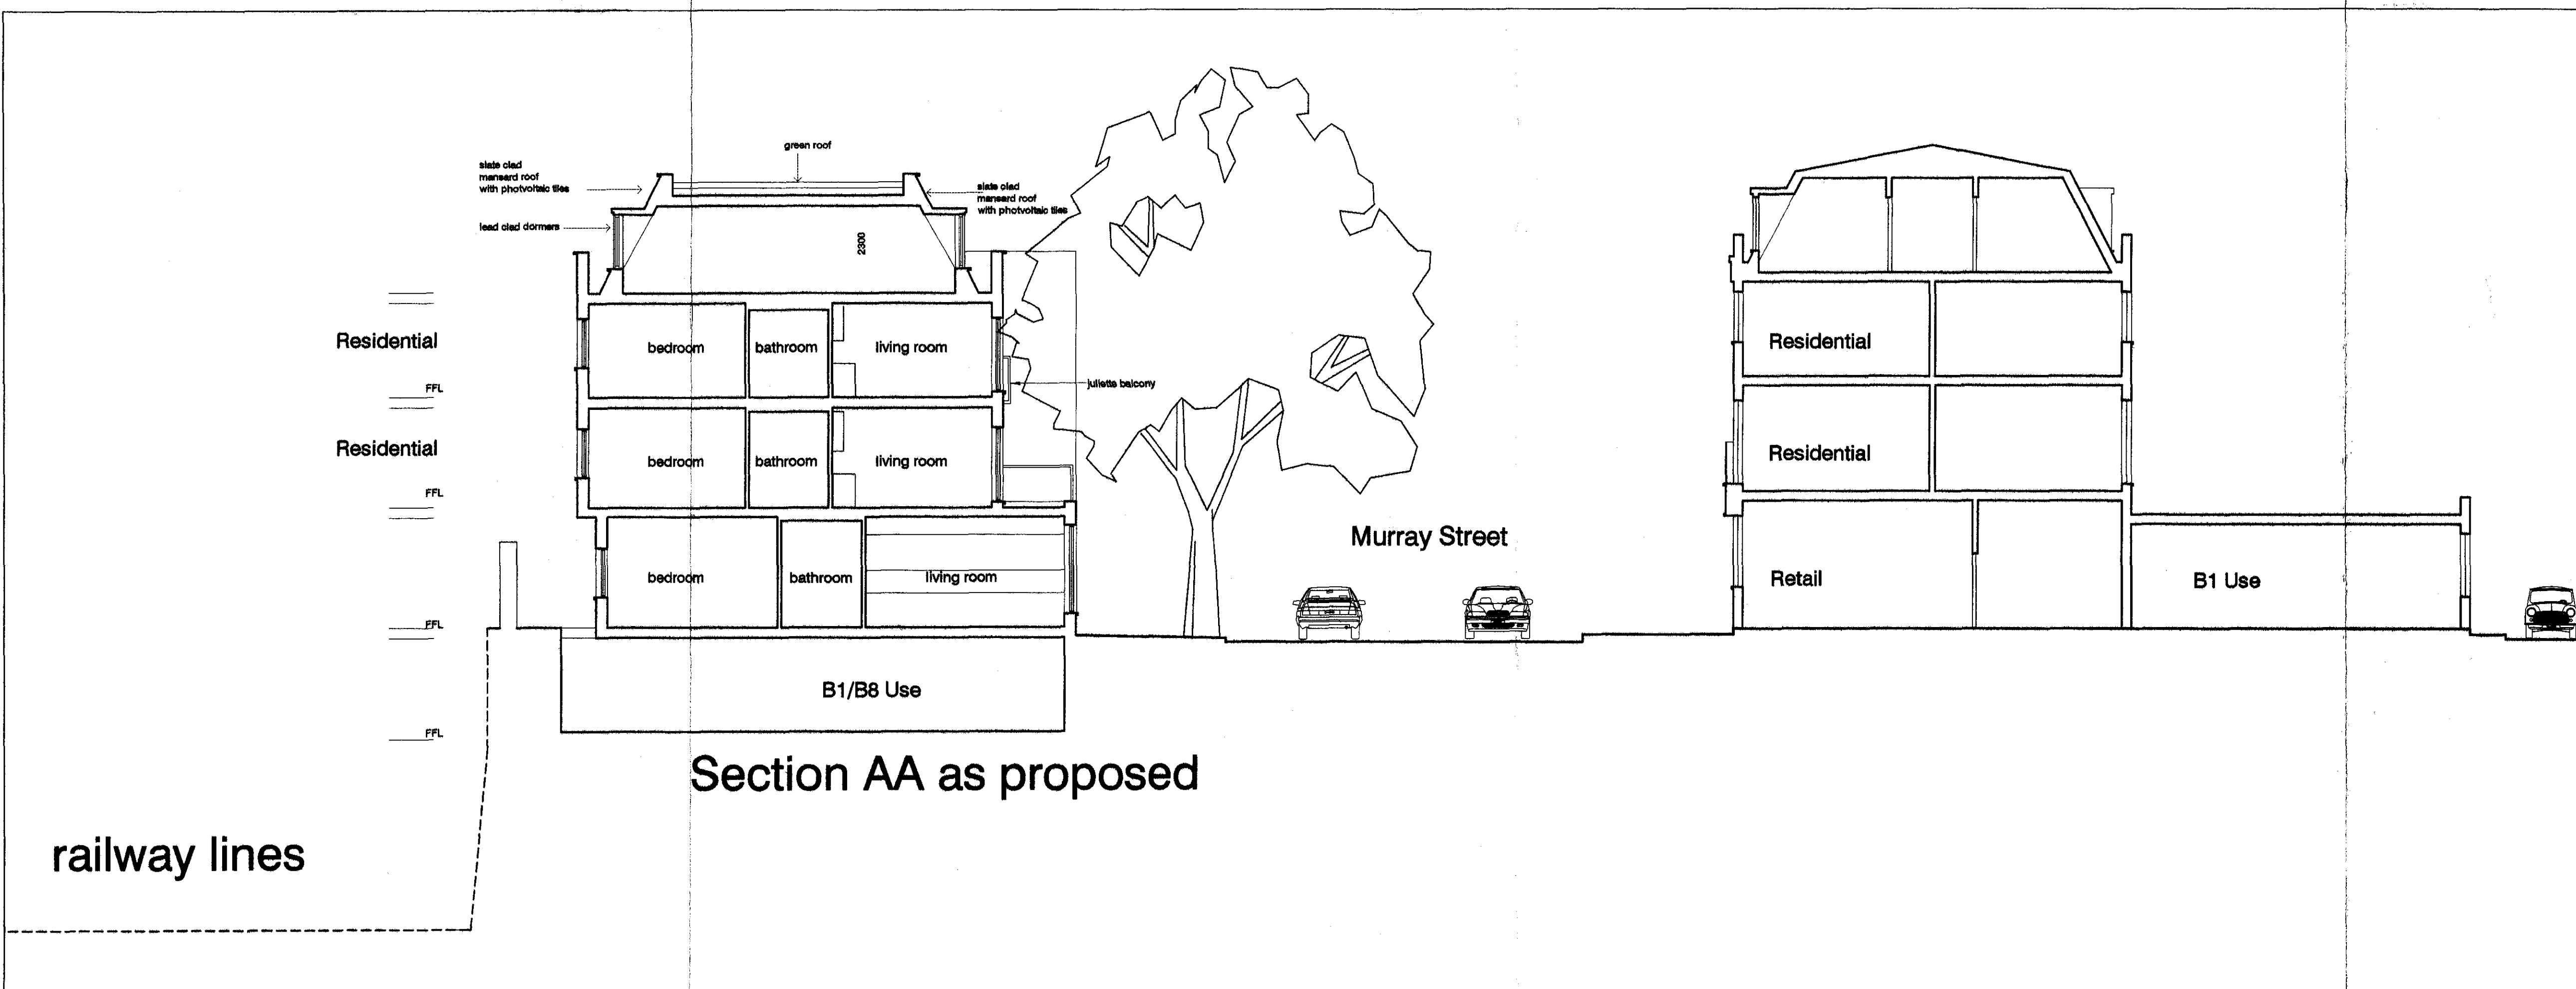

Section AA as proposed

railway lines

scales 1:100 @
1:200 @

DVM
ARCHITECTS

4a Murray Street . London . NW1 9RE
Telephone 0207 485 2121 . Facsimile 0207 267
e-mail: studio@dvmarch.com

Client
Damsonetti

Project
**17a Murray Street
London NW1**

Title
**Elevation to Murray Street
+ section AA as proposed**

Scale	Date	Job No.
1:100	19.11.08	1709
Drawing No.	Rev	
1709/09	Damsonetti	

All dimensions are to be checked on site.
This drawing is copyright and remains the property of David & Vivian at all times and may not be reproduced in part or whole without written permission.