


scales 1:50 @
1:100 @

Rev A 31.07.07 details of gates a

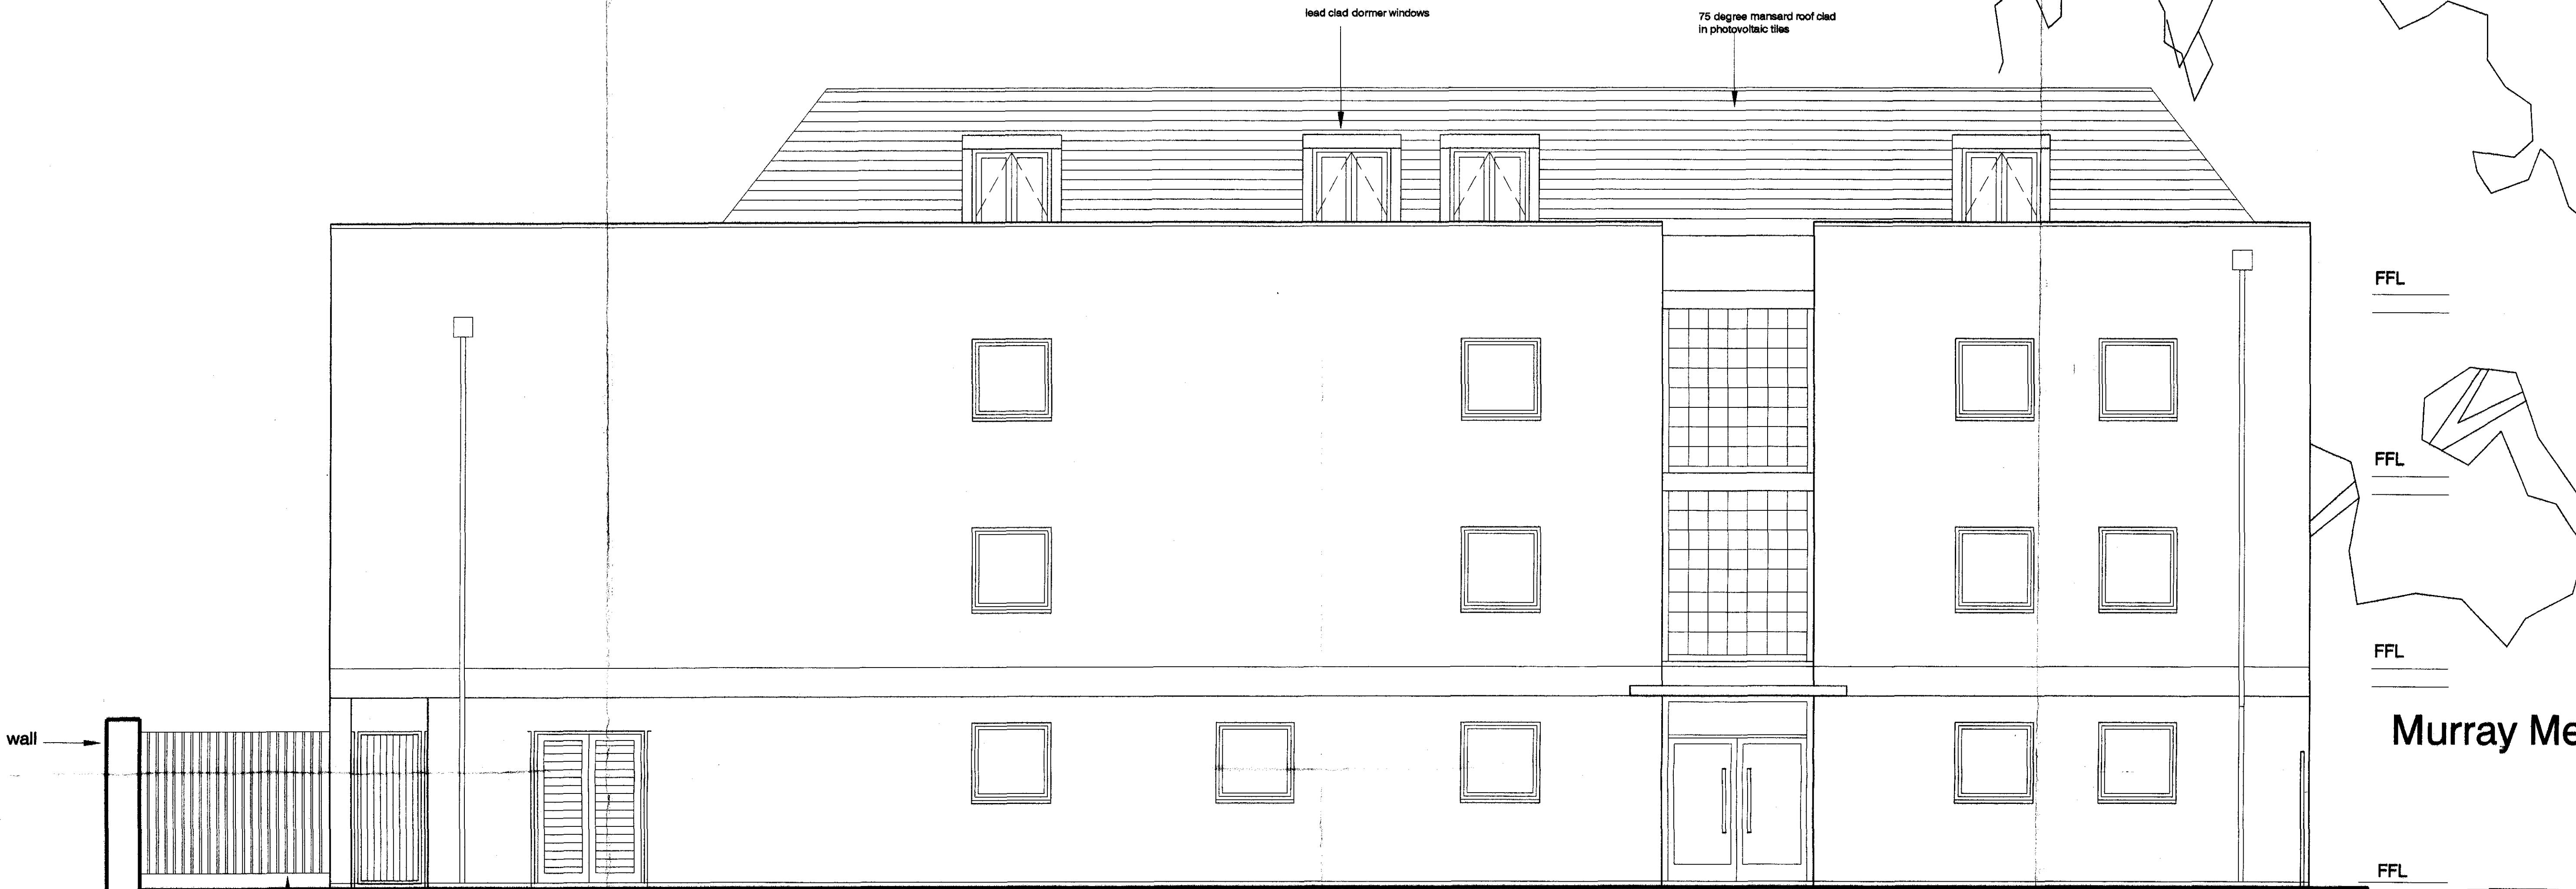

North elevation to railway lines as proposed

DVM

ARCHITECTS

4a Murray Street . London . NW1 9RE
Telephone 0207 485 2121 . Facsimile 0207 267
e-mail: studio@dvmarch.com

Client

Damsonetti

Project

17a Murray Street
London NW1

Title

Elevation to railway line
as proposed

Scale

1: 50

Date

19.11.08

Job No.

1709

Drawing No.

1709/11 Damsonetti

All dimensions are to be checked on site.
This drawing is copyright and remains the property of David & Vivian at all times and may not be reproduced in part or whole without written permission.