


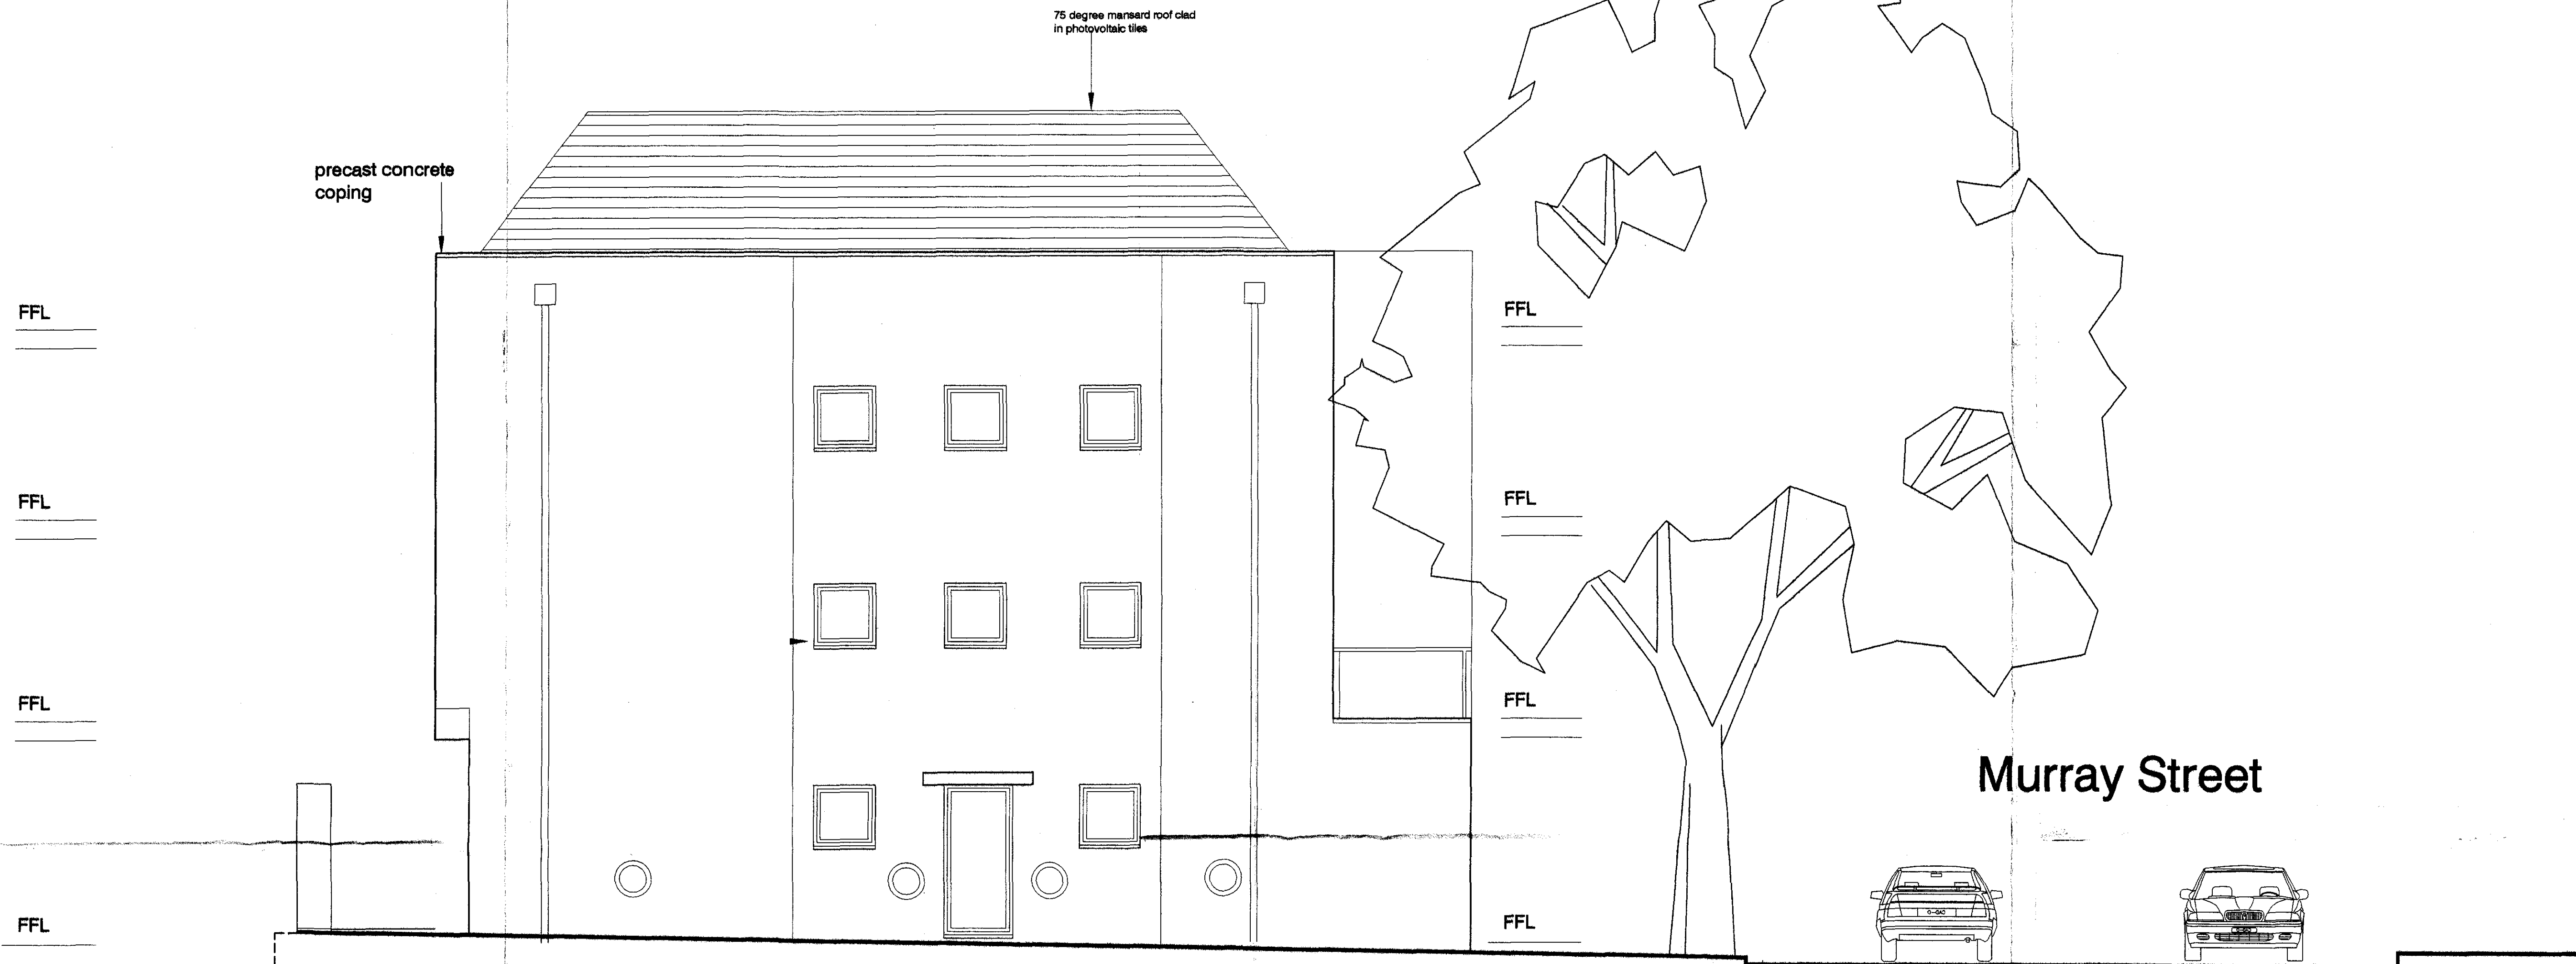

West Elevation to Murray Mews as proposed

Note: There is no east elevation due to the shape of building

scales 1:50 @ /
1:100 @ /

DVM ARCHITECTS		
4a Murray Street . London . NW1 9RE Telephone 0207 485 2121 . Facsimile 0207 267 e-mail: studio@dvmarch.com		
Client Damsonetti		
Project 17a Murray Street London NW1		
Title Elevation to Murray Mew as proposed		
Scale 1:50	Date 19.11.08	Job No. 1709
Drawing No. 1709/12 Damsonetti		Rev.
All dimensions are to be checked on site. This drawing is copyright and remains the property of David & Victor. It is to be used only for the project and may not be reproduced in part or whole without written permission.		