
Caponata and Forge Neon Sign 'F'

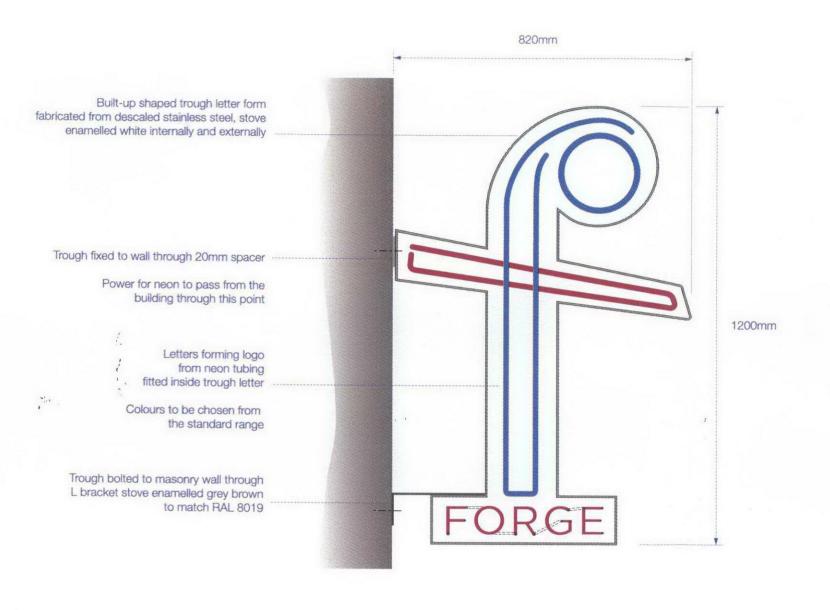

Front Elevation

SCALE 1:10 @ A3



Side Elevation

A	Tender drawing	19.12.08
В	Revised design	04.02.09
С	Production artwork	11.02.09

Drg No: 2008(50-10)001_C