


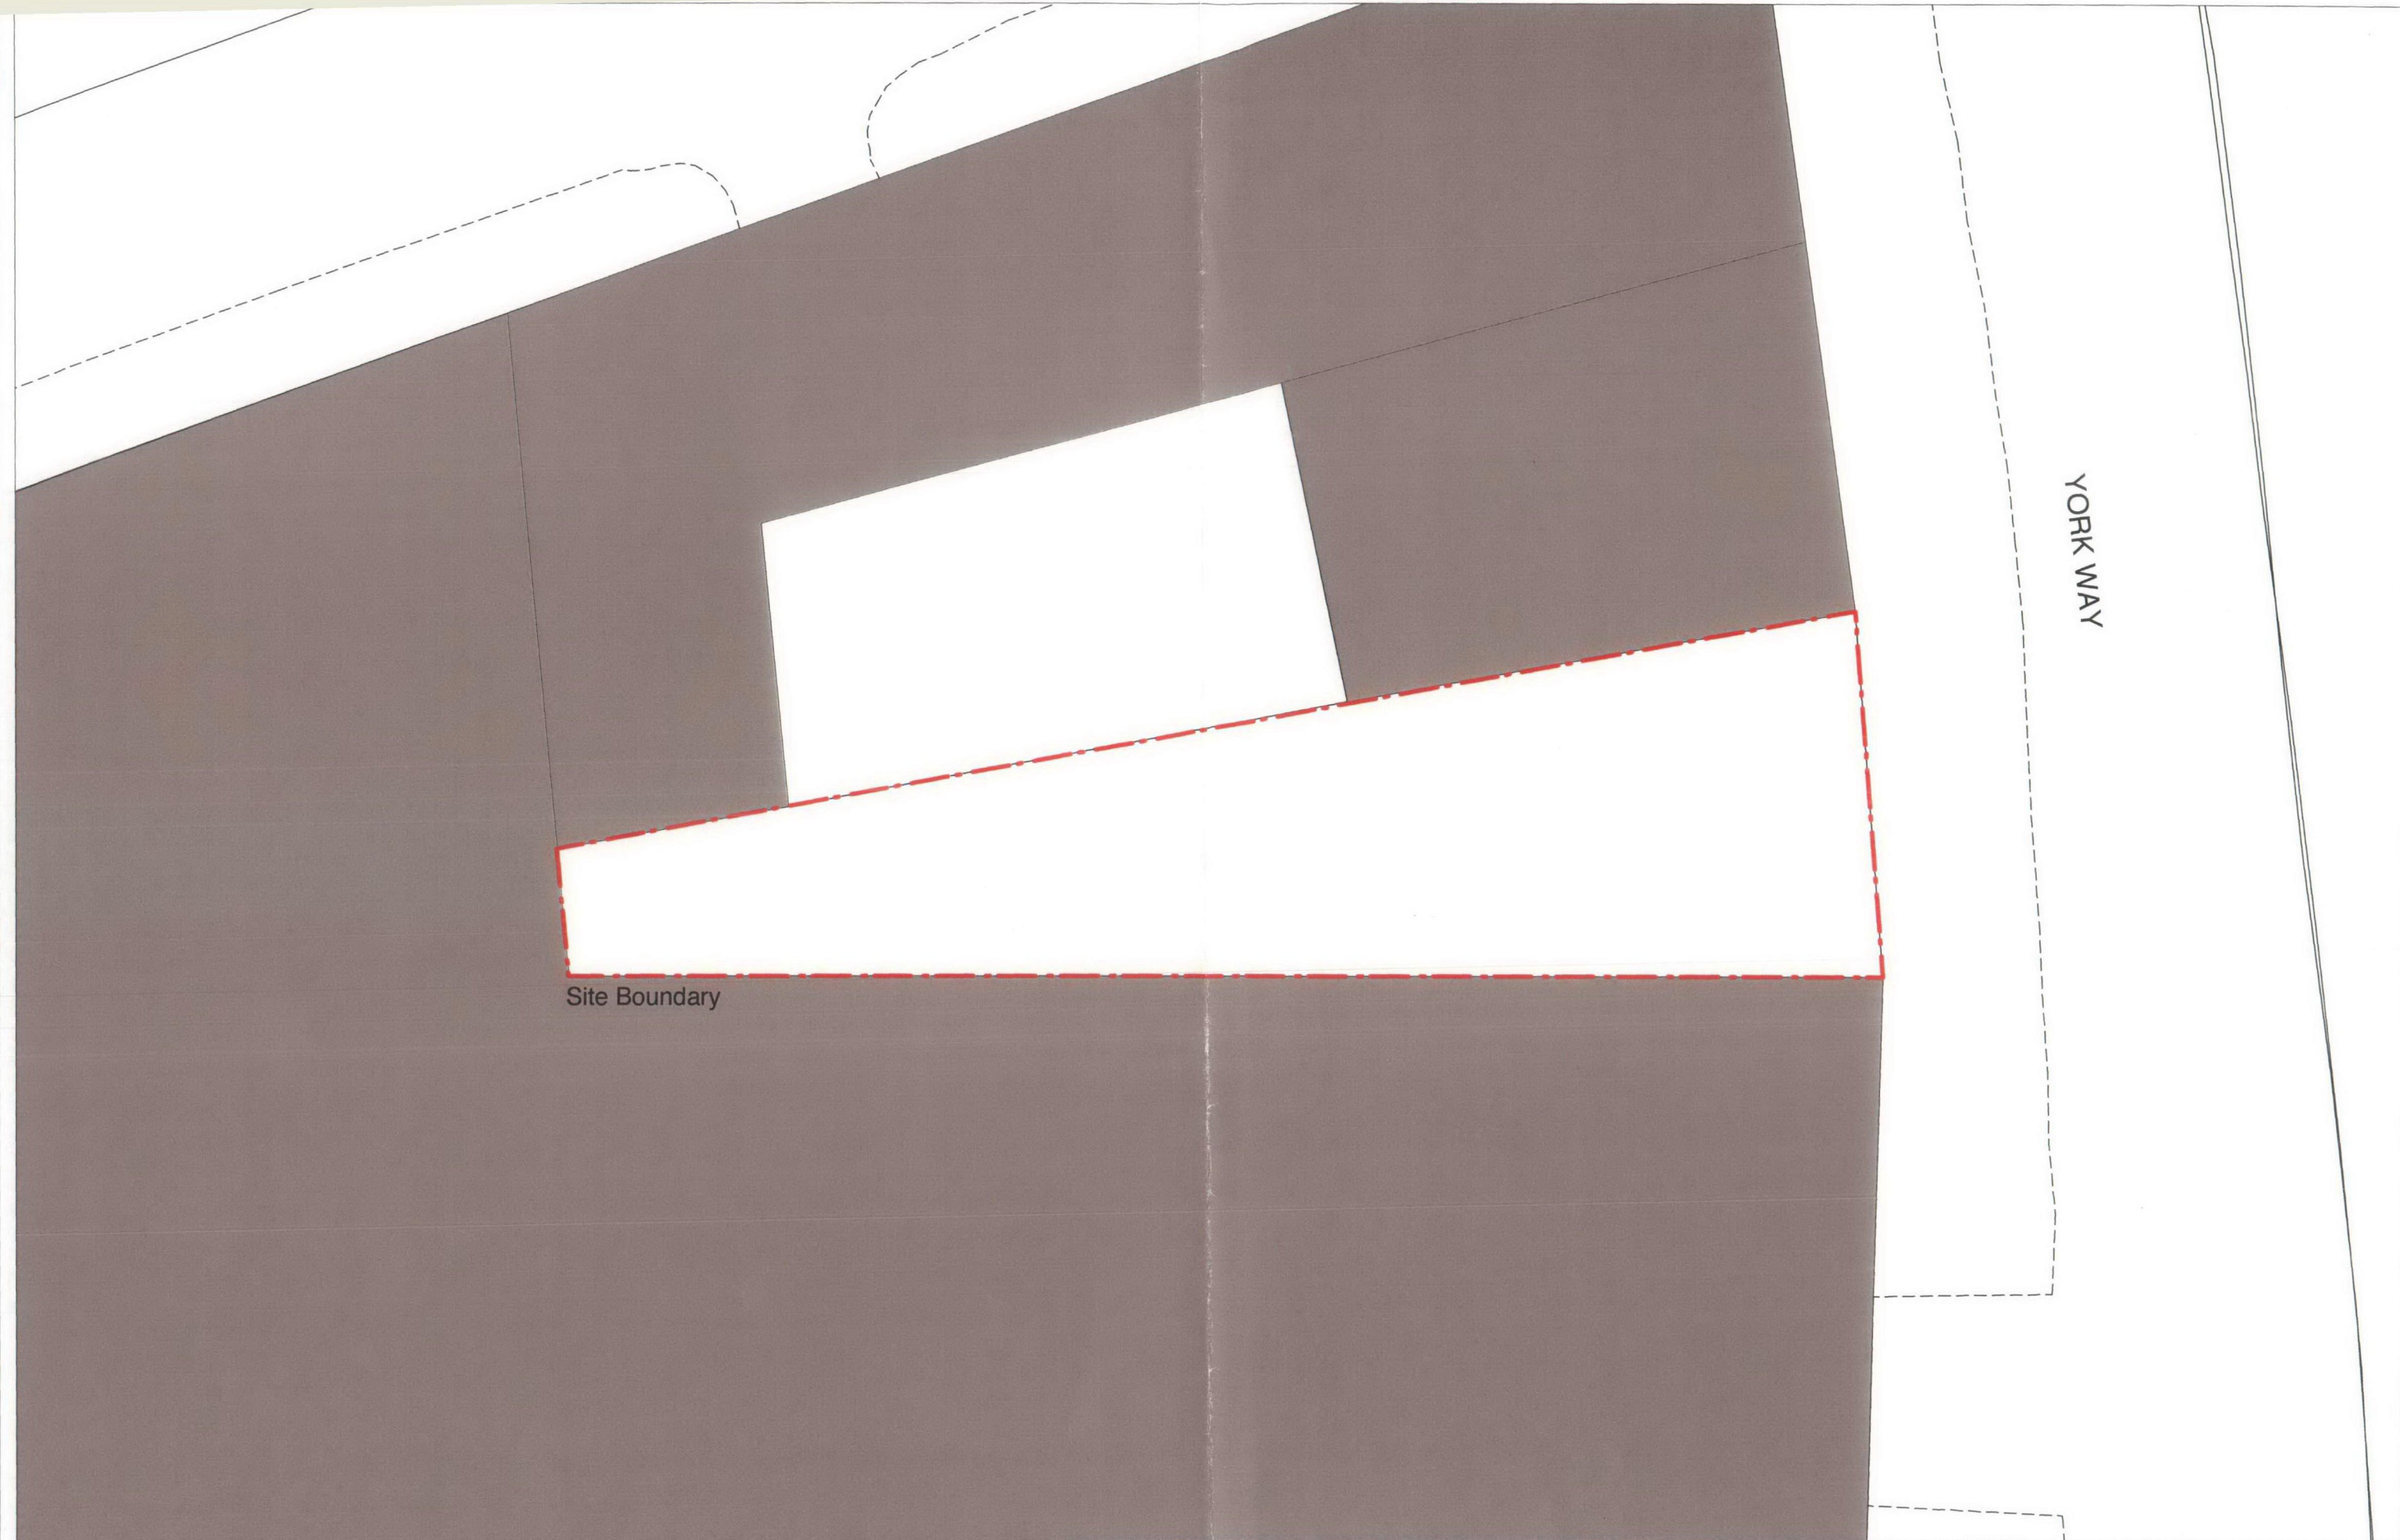

Site Boundary

YORK WAY

ALL DIMENSIONS TO BE CHECKED ON SITE AND ANY DISCREPANCIES REPORTED IMMEDIATELY. THIS DRAWING MUST NOT BE SCALED.

 YURKY CROSS CHARTERED ARCHITECTS 167 York Way LONDON N7 9LN T 020 7267 0481 F 020 7267 1248 E info@yurkycross.co.uk		PROJECT 149 York Way London N7	DRAWING TITLE Site Plan	DRAWING NUMBER YW/SK/001		
				SCALE 1:100	DATE Aug 2008	REVISION