


RECEIVED
03 DEC 2008

FROM UP TO
FITZROY ROAD.

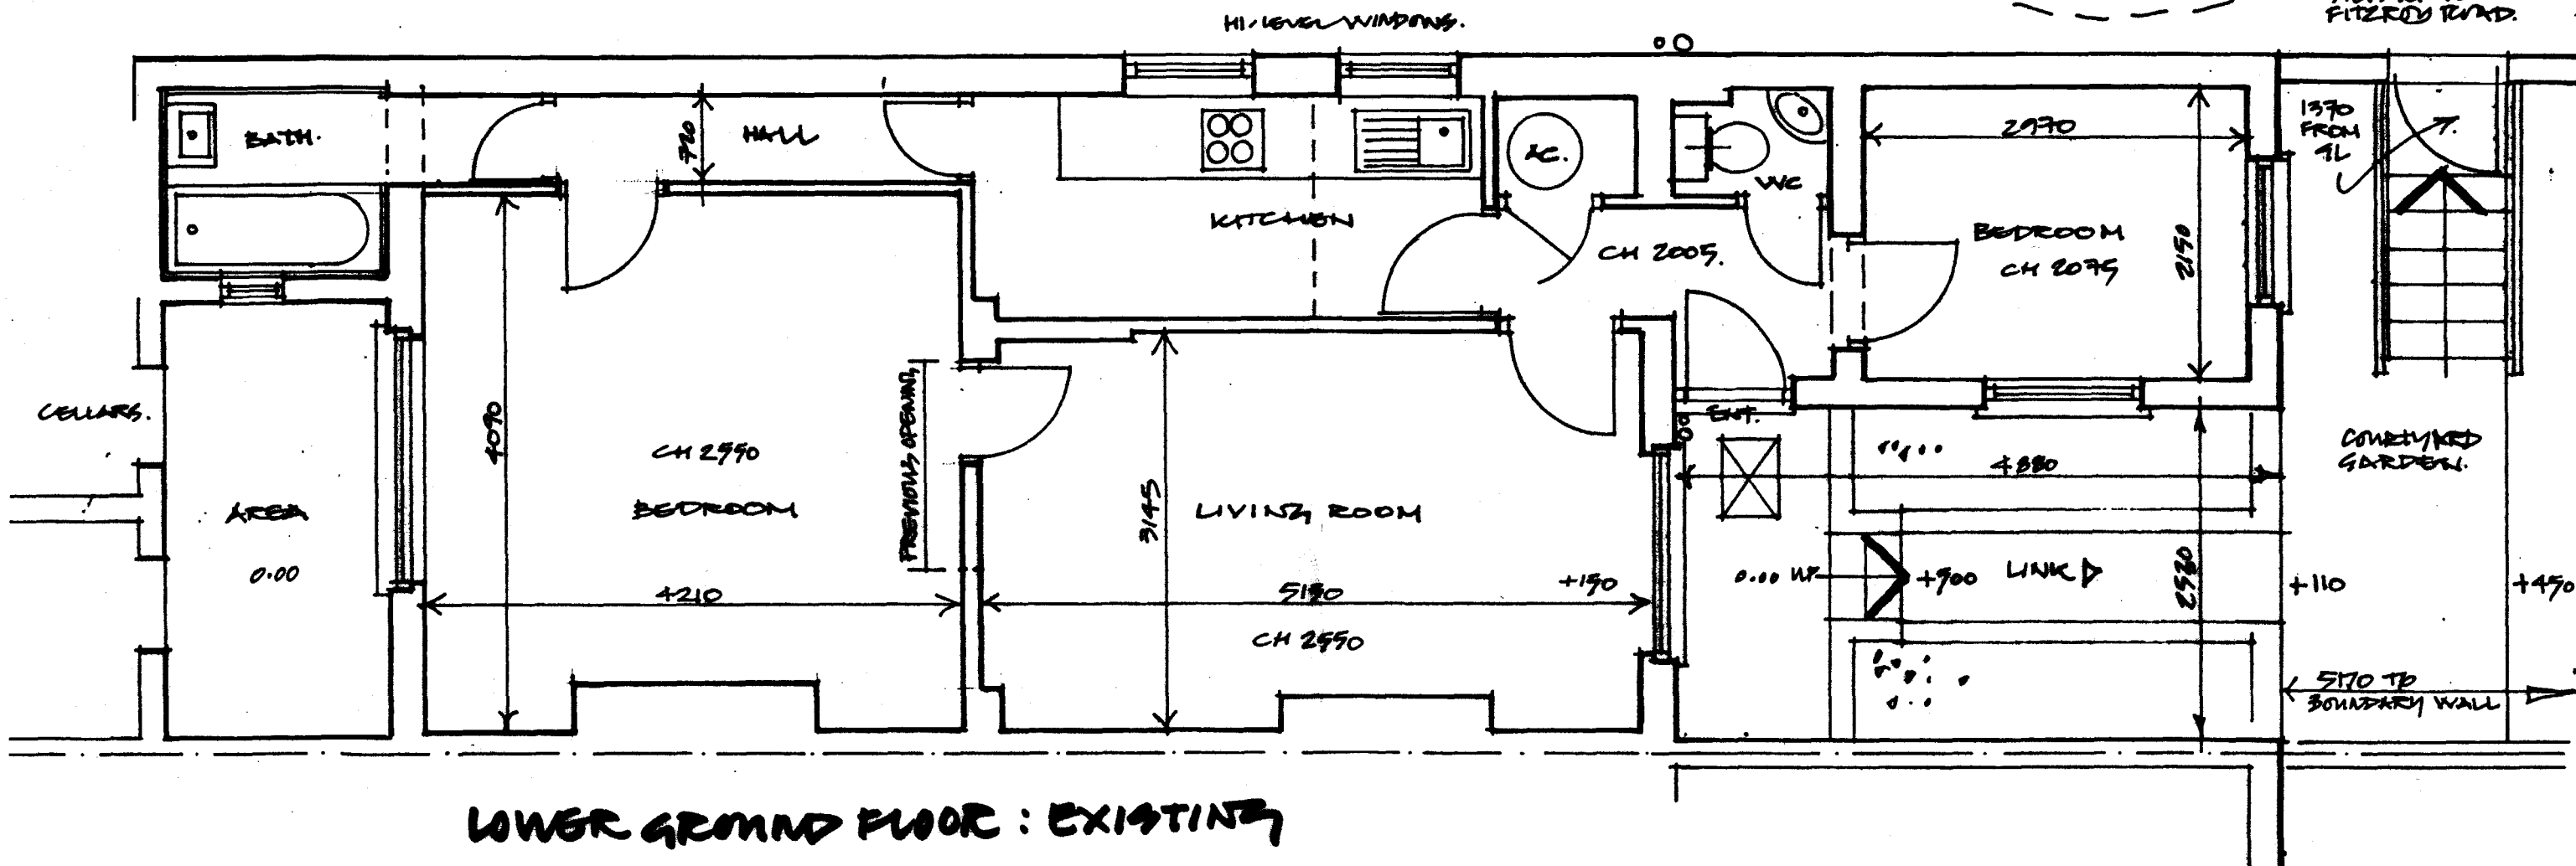

LOWER GROUND FLOOR : EXISTING


129 GLOUCESTER
Project KWS.NW1
Title
EXISTING: PLAN
LOWER GND FLOOR

MR & MRS LOTZ
Client
Scale 1:50 Date 1/12/08
Drawing No
129.08/EX01

NICOLAS
SCARFE
ARCHITECT • DESIGNER
1 NOR STREET
LONDON NW1 6PL
Tel 0207 267 5805
Fax 0207 264 2288

FITZROY ROAD



RECEIVED
03 DEC 2008

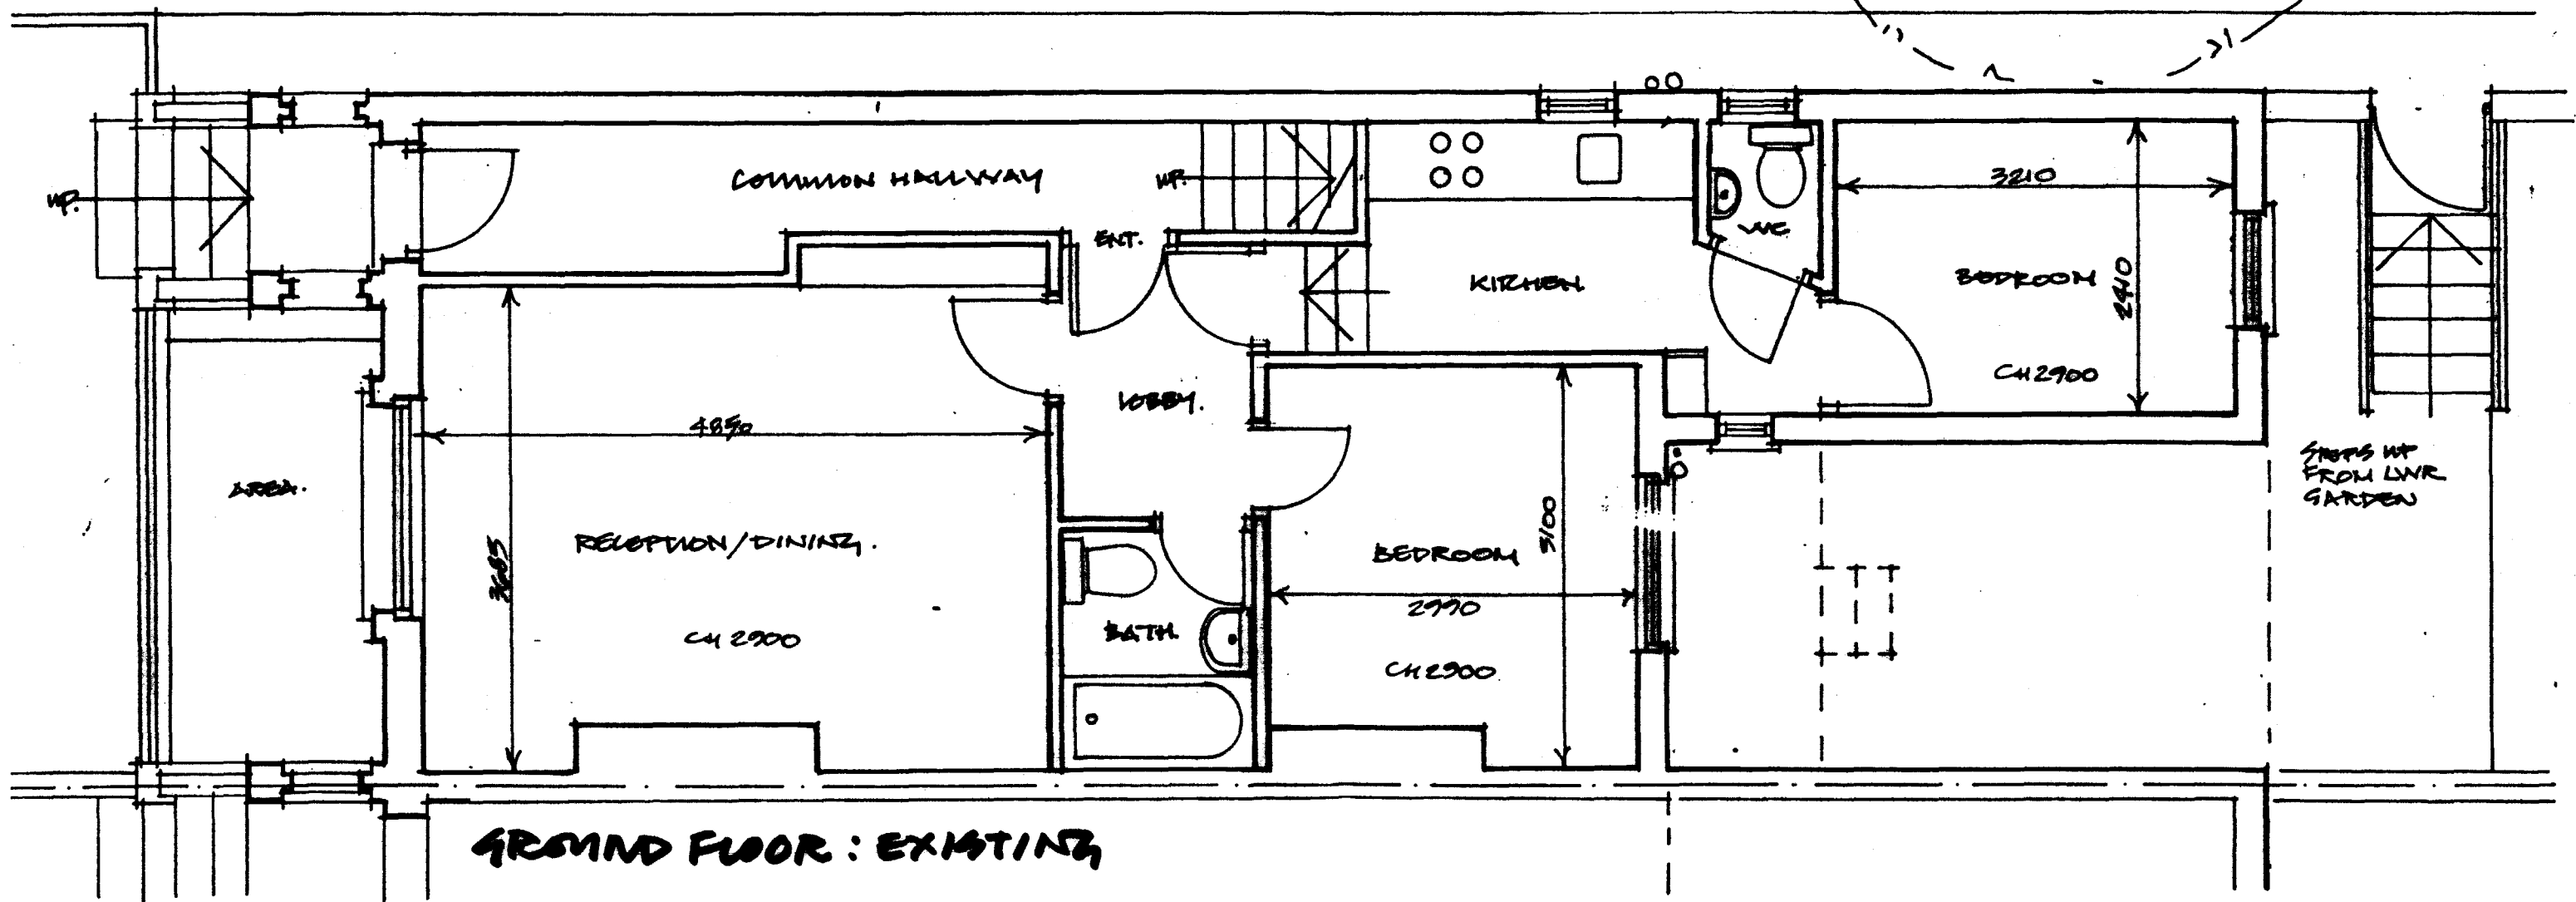

129 GLOUCESTER
Project LVO-NW1
Title
EXISTING: PLAN
GROUND FLOOR

MR & MRS LOTZ
Client
Scale 1:50 Date 1/12/08
Drawing No
12908/EX02


NICOLAS
SCARFE
ARCHITECT • DESIGNER
1 NOR STREET
LONDON NW1 8PL
Tel 0207 287.8806
Fax 0207 284.3288

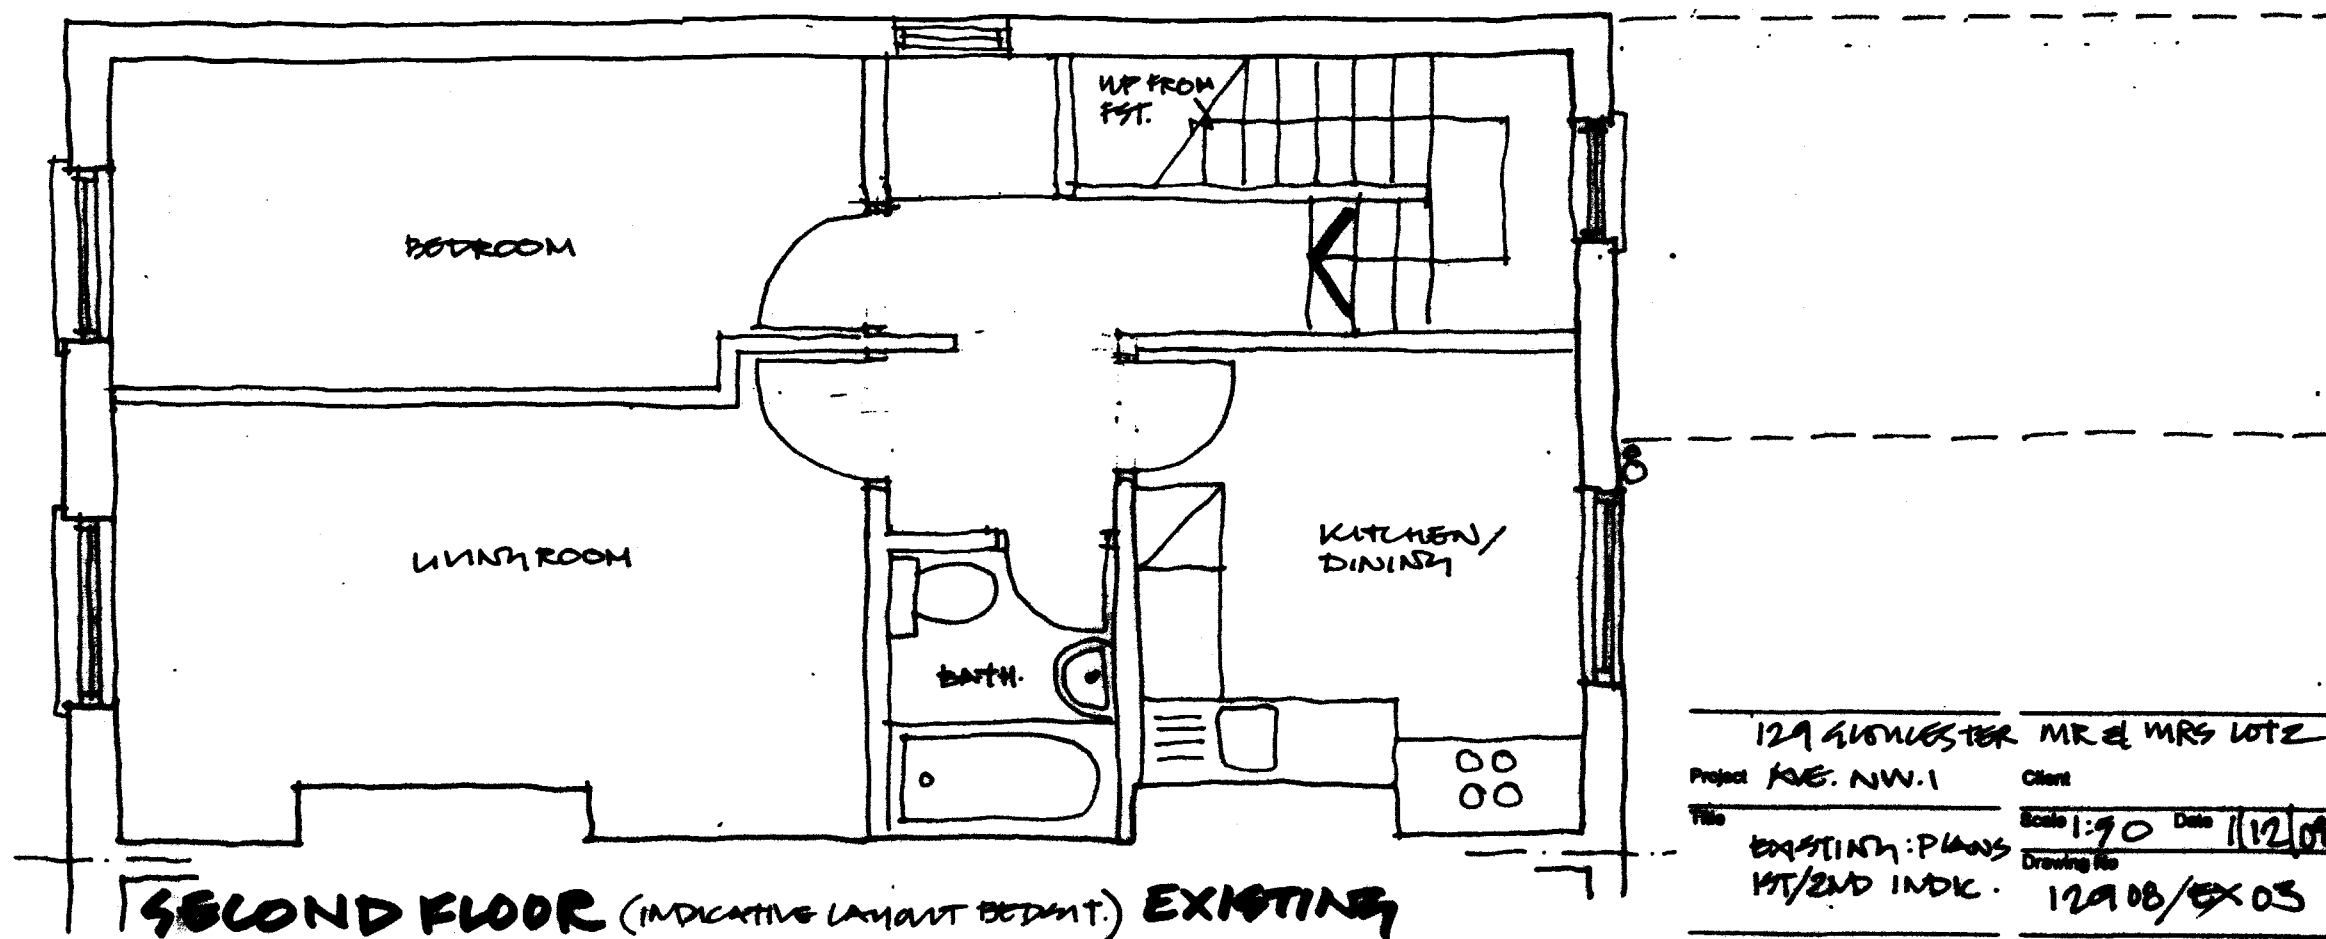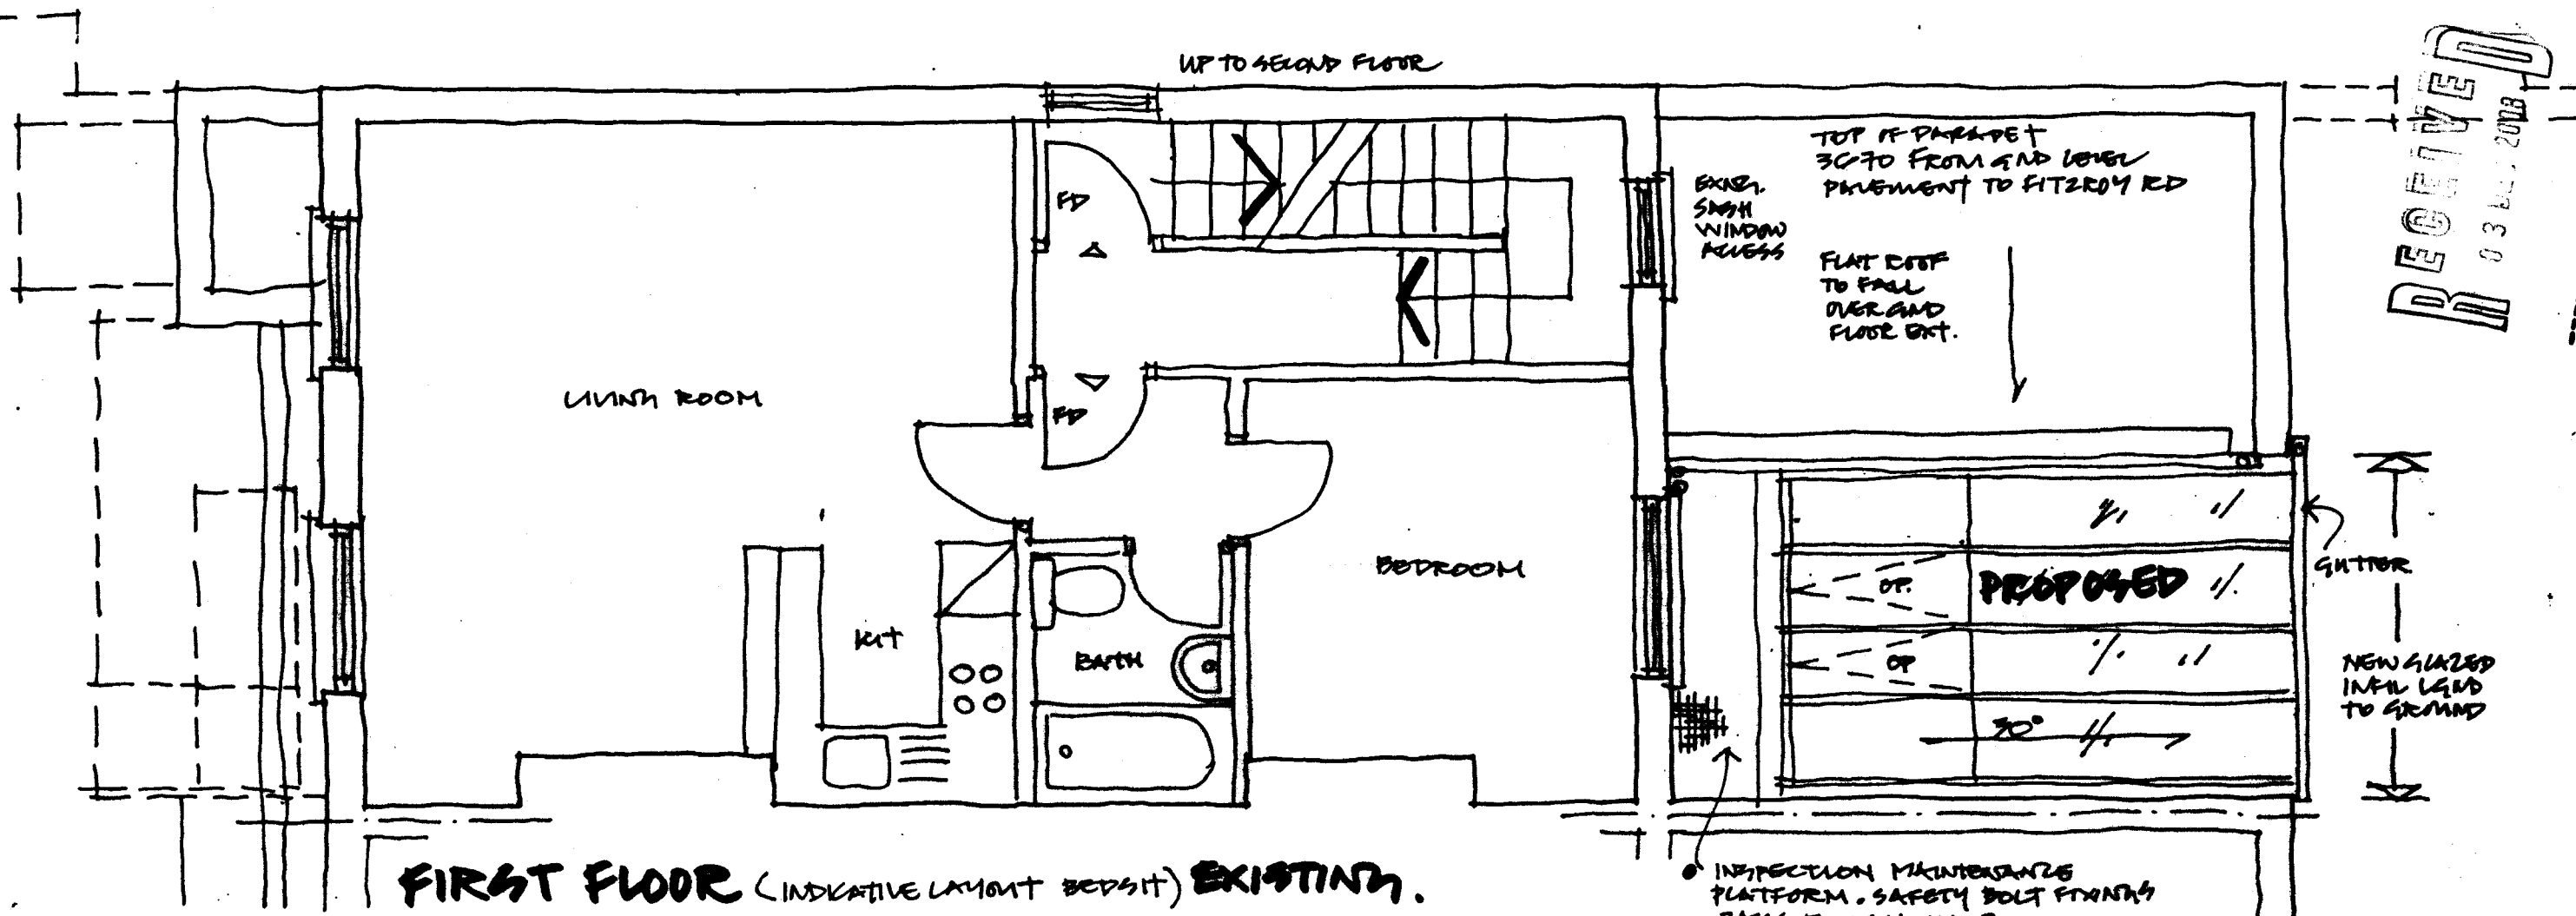

129 GLENVIEW TERRACE MR & MRS LOTZ
 Project KVE. NW.1 Client
 Title EXISTING PLANS HT/2ND INDK. 12/08/EX 03
 Scale 1:90 Date 11/12/08
 Drawing No.

NICOLAS SCARFE
 ARCHITECT • DESIGNER
 1 NOR STREET
 LONDON NW1 9PL
 Tel 0207 357 8005
 Fax 0207 204 3288

RECEIVED
 03 DEC 2008

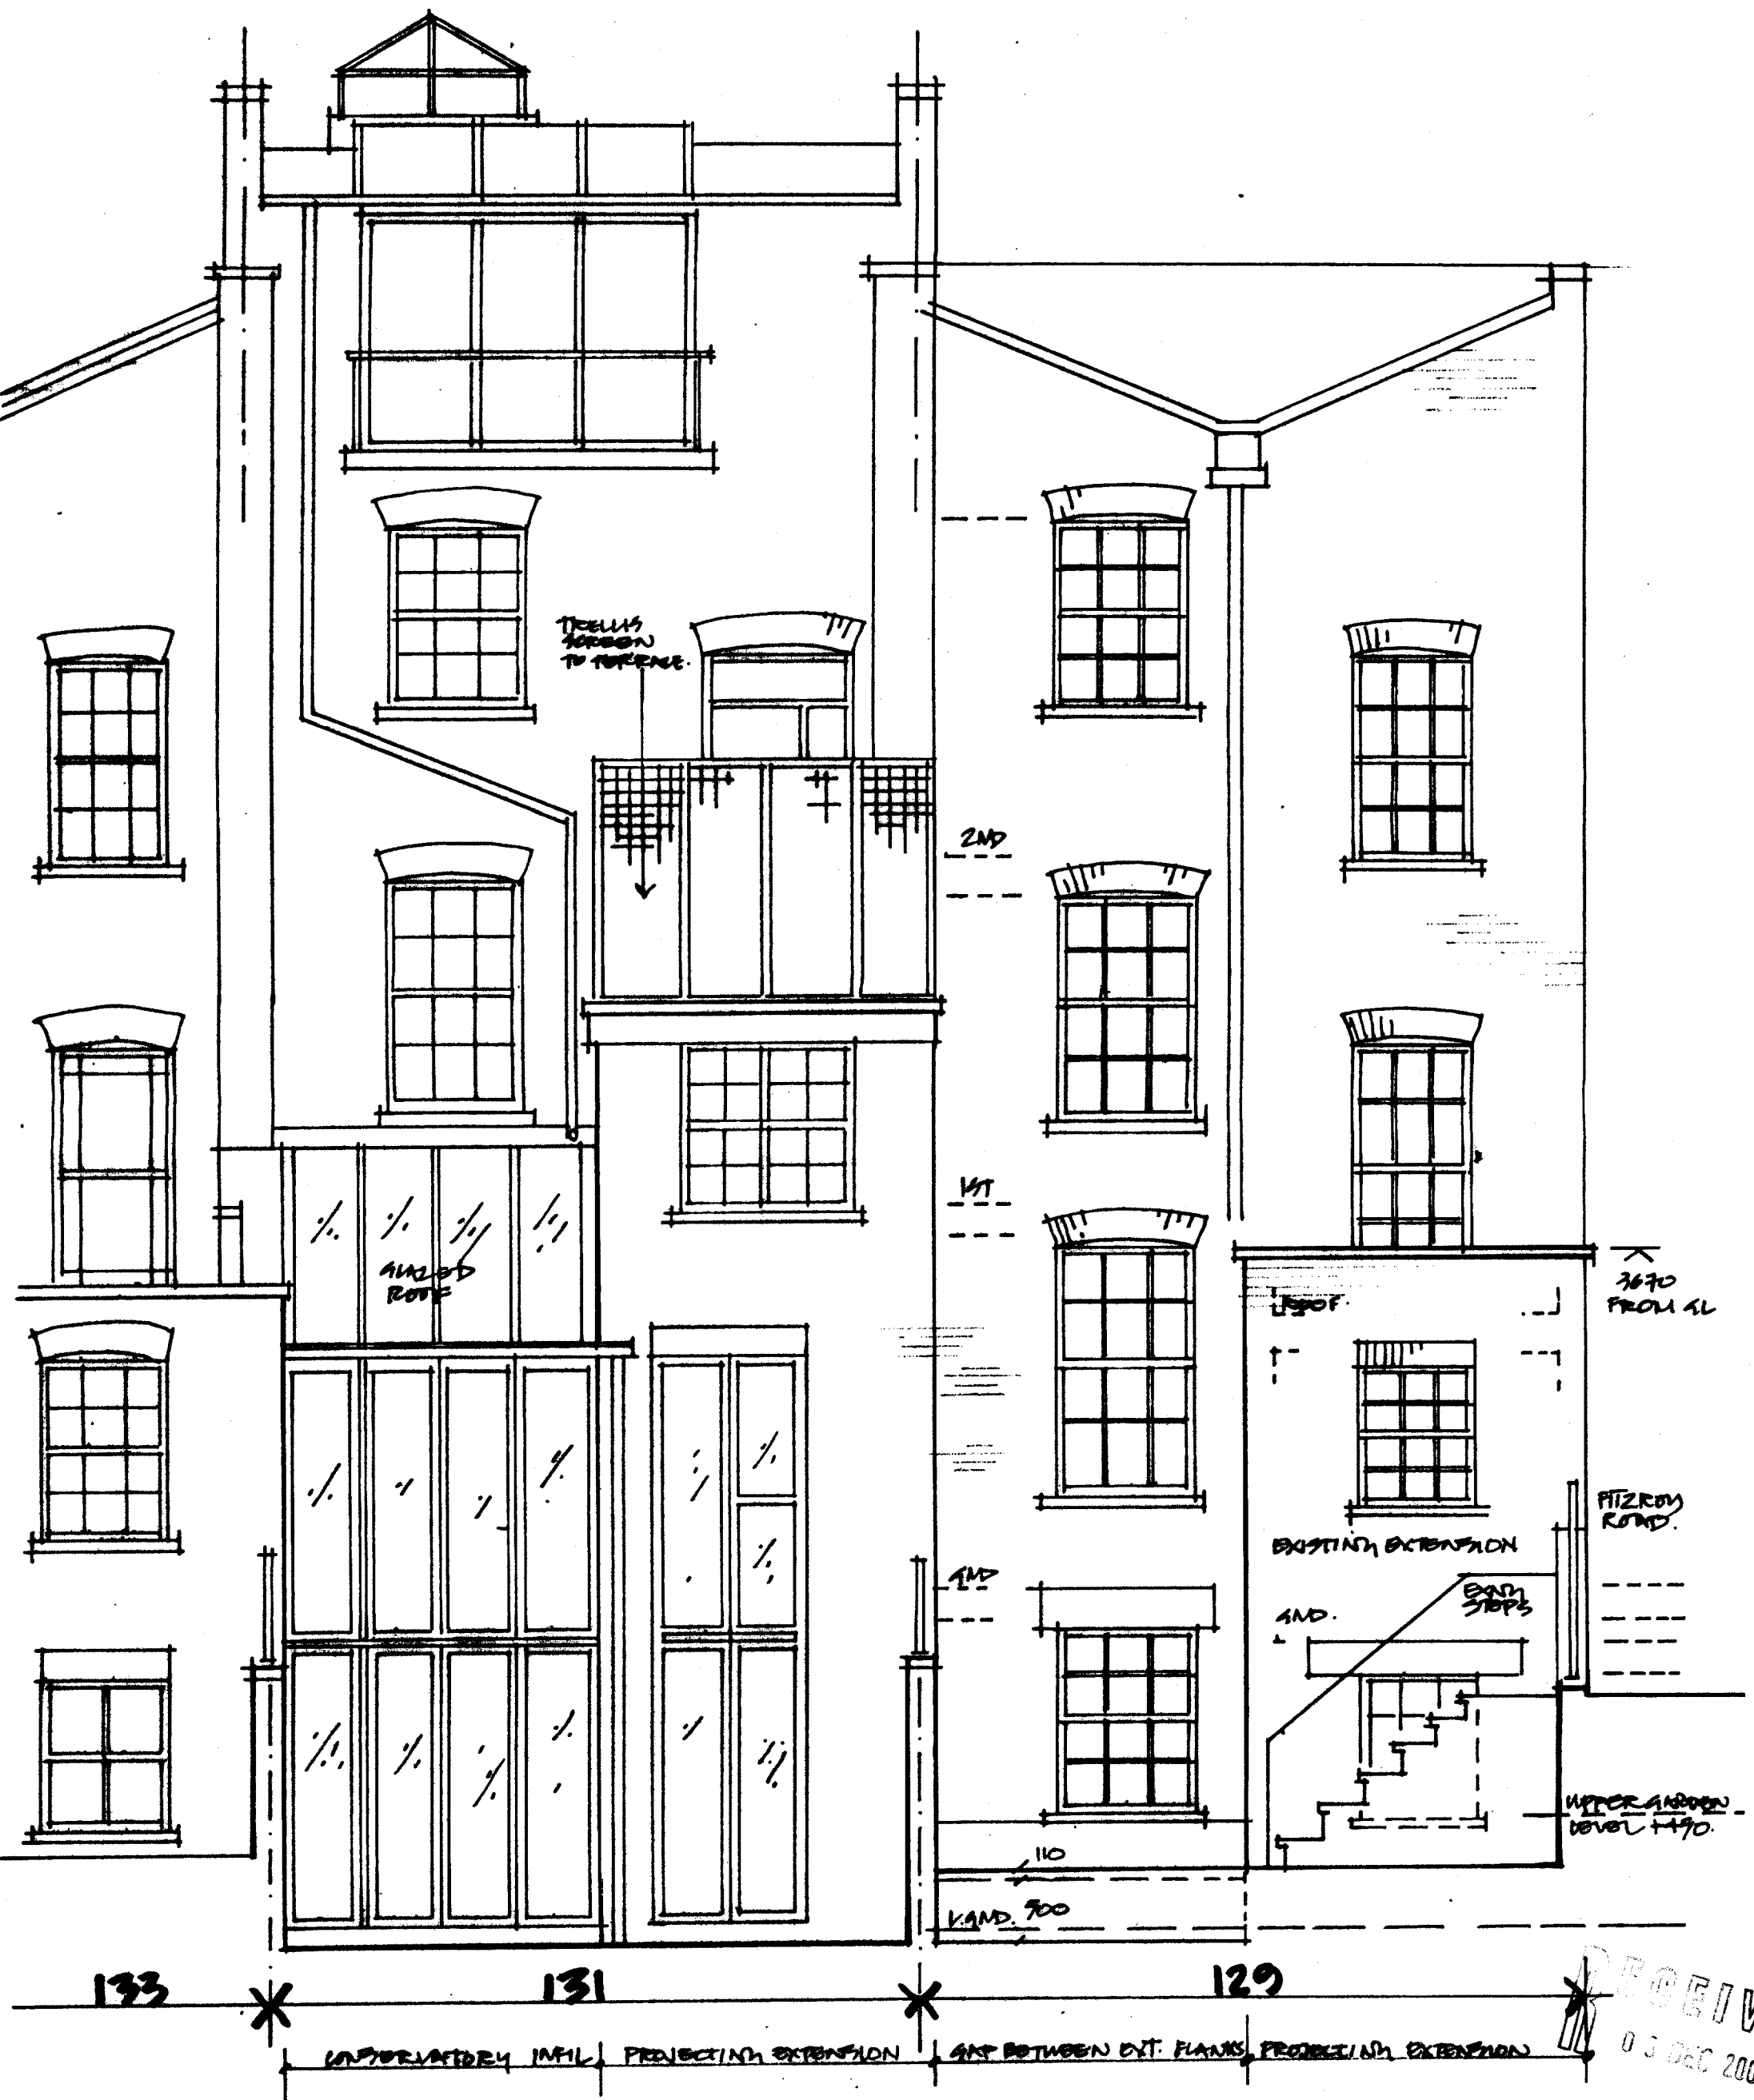

EXISTING REAR ELEVATIONS

129 GLOUCESTER

Project AVE. NW1

Title

EXISTING:
REAR ELEVATION
(SOUTH)

MRS & MRS LOTZ

Client

Scale 1:50

Drawing No

12908/EX04

Date 1/12/08

NICOLAS

SLARFE

ARCHITECT + DESIGNER


1 NOR STREET

LONDON NW1 9PL

Tel 0207 267.8805

Fax 0207 264.2288

ROAD NO 2
FITZROY ROAD

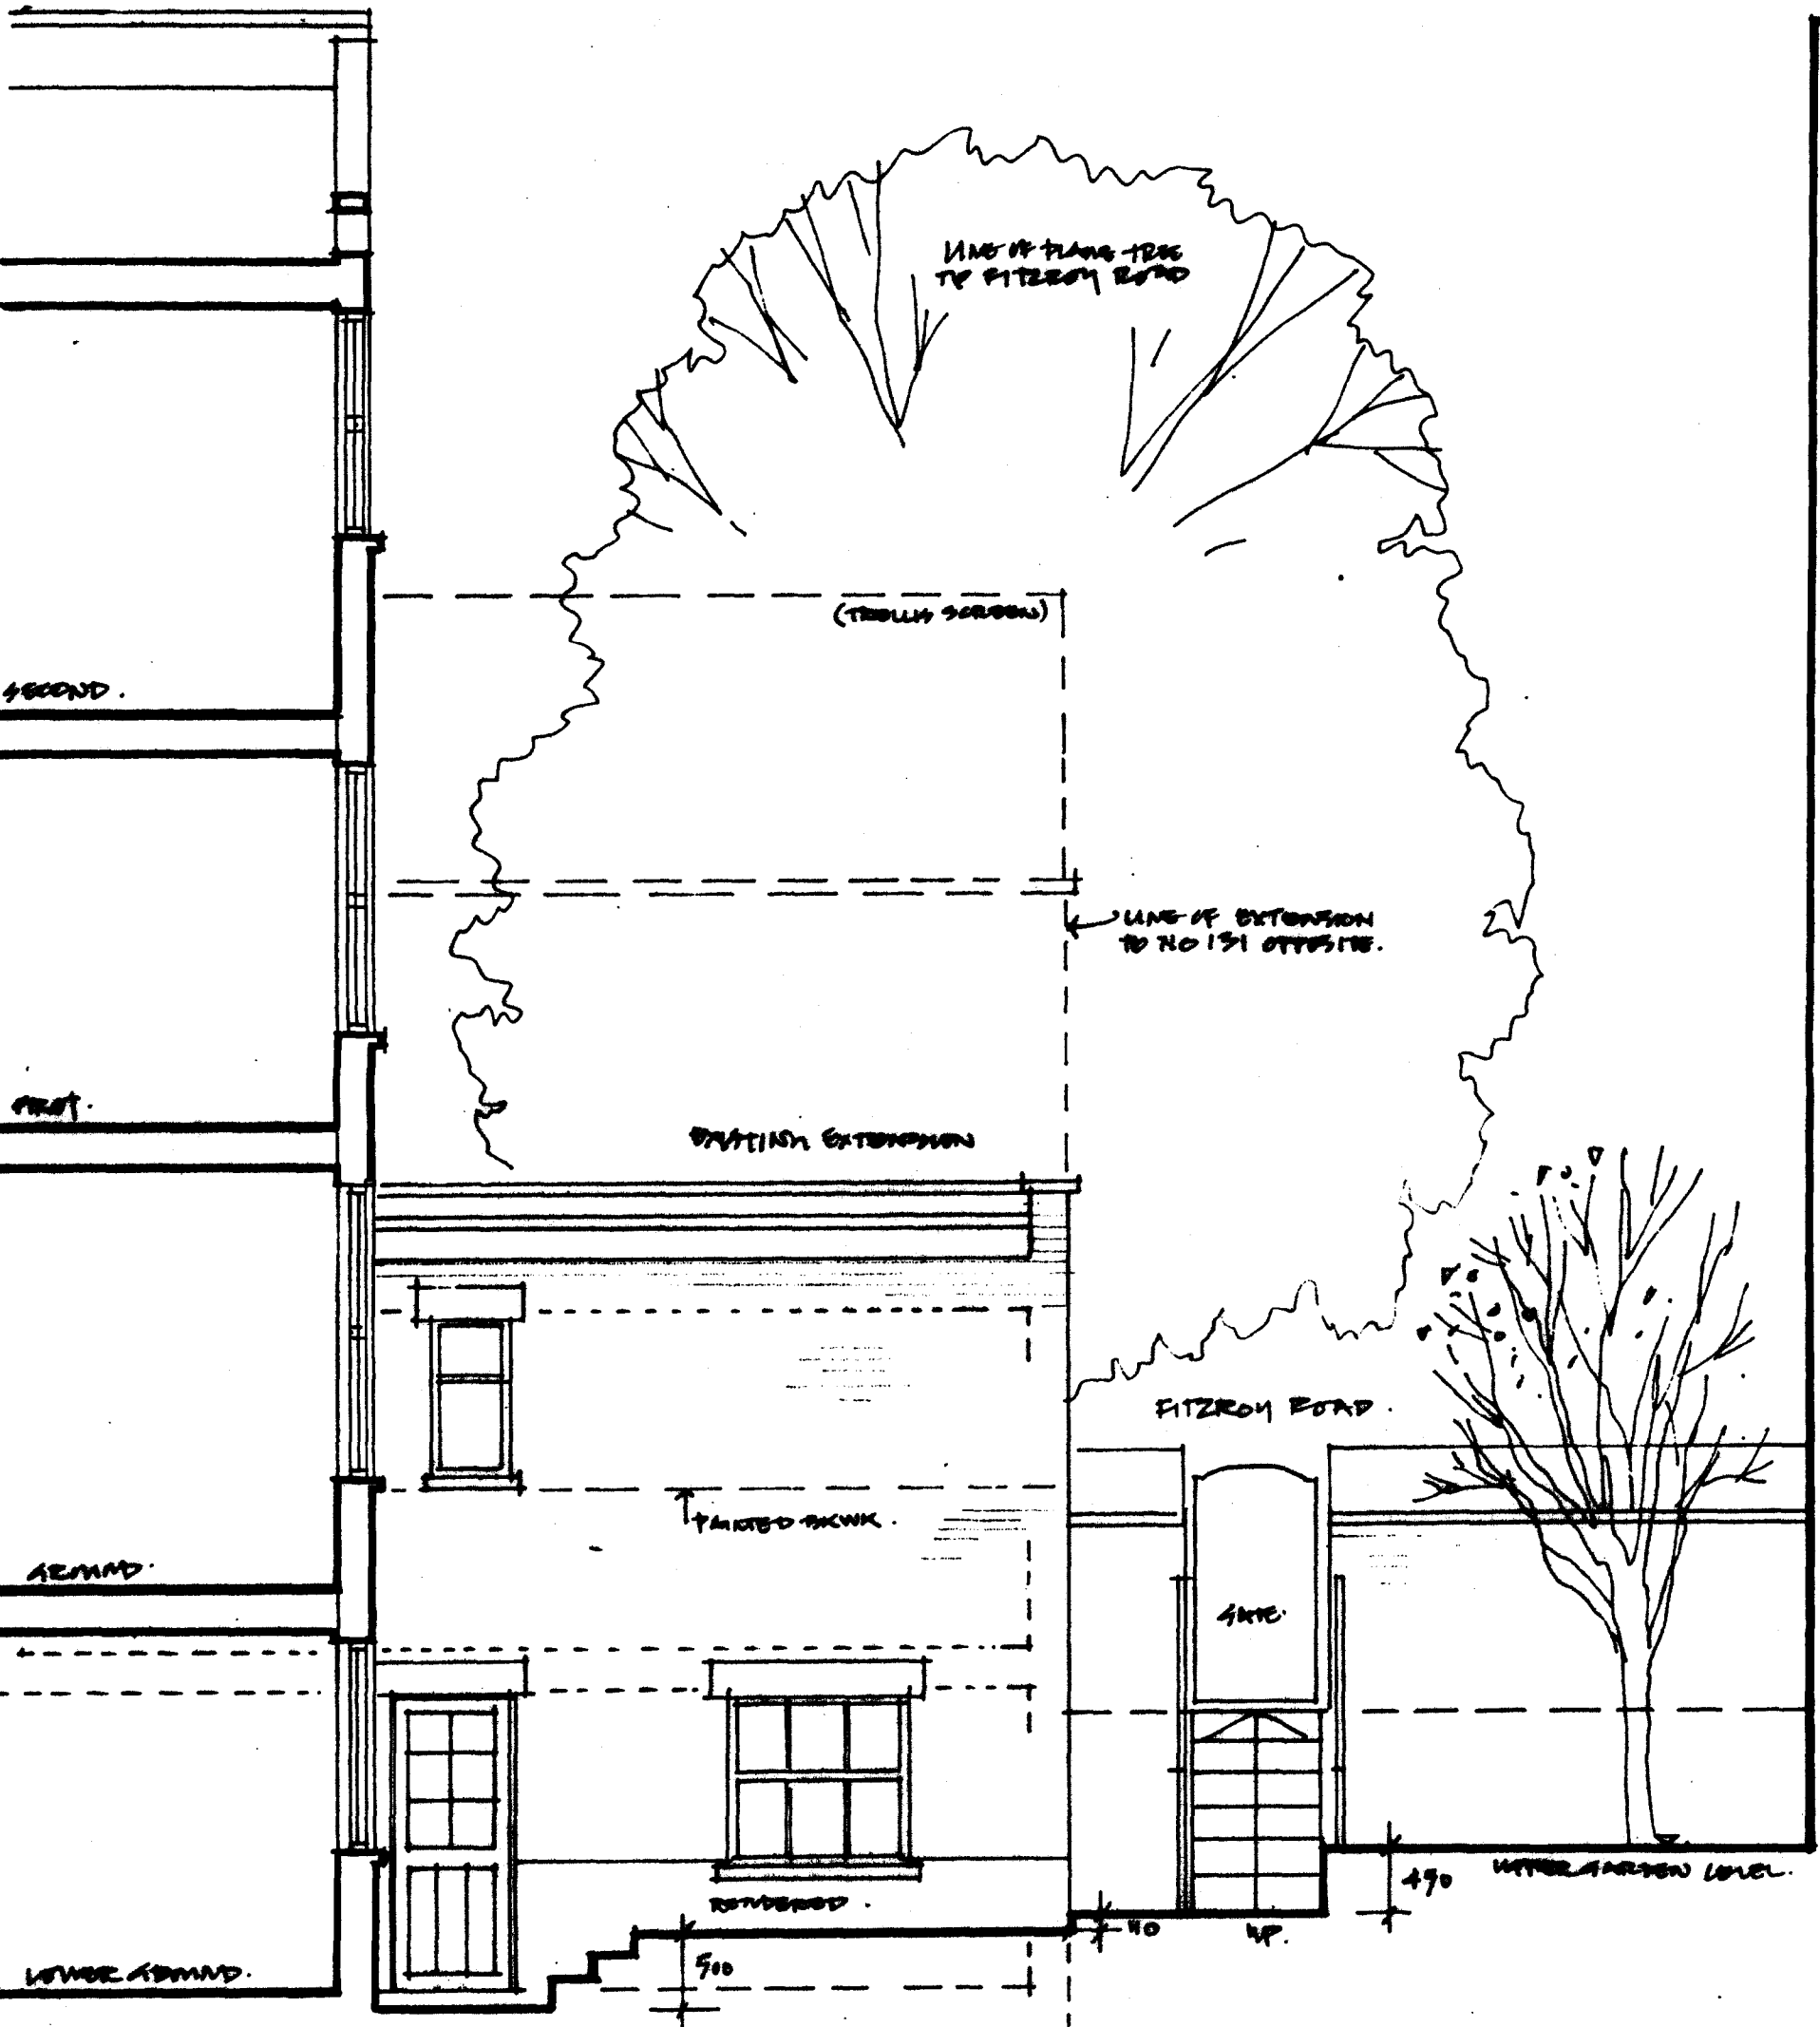

EXISTING SECTION: ELEVATION (west).

RECEIVED
11 DEC 2008

129 GUNBURY
Project AVE. NW1


MR & MRS LOTZ
Client

The
EXISTING SECTION/
ELEVATION TO
EXT/FITZROY ROAD.

Scale 1:50 Date 11/12/08
Drawing No 12908/EX05

NICOLAS
SLARFE
ARCHITECT + DESIGNER

1 MOR STREET
LONDON NW1 8PL
Tel 0207 267 8806
Fax 0207 264 3288

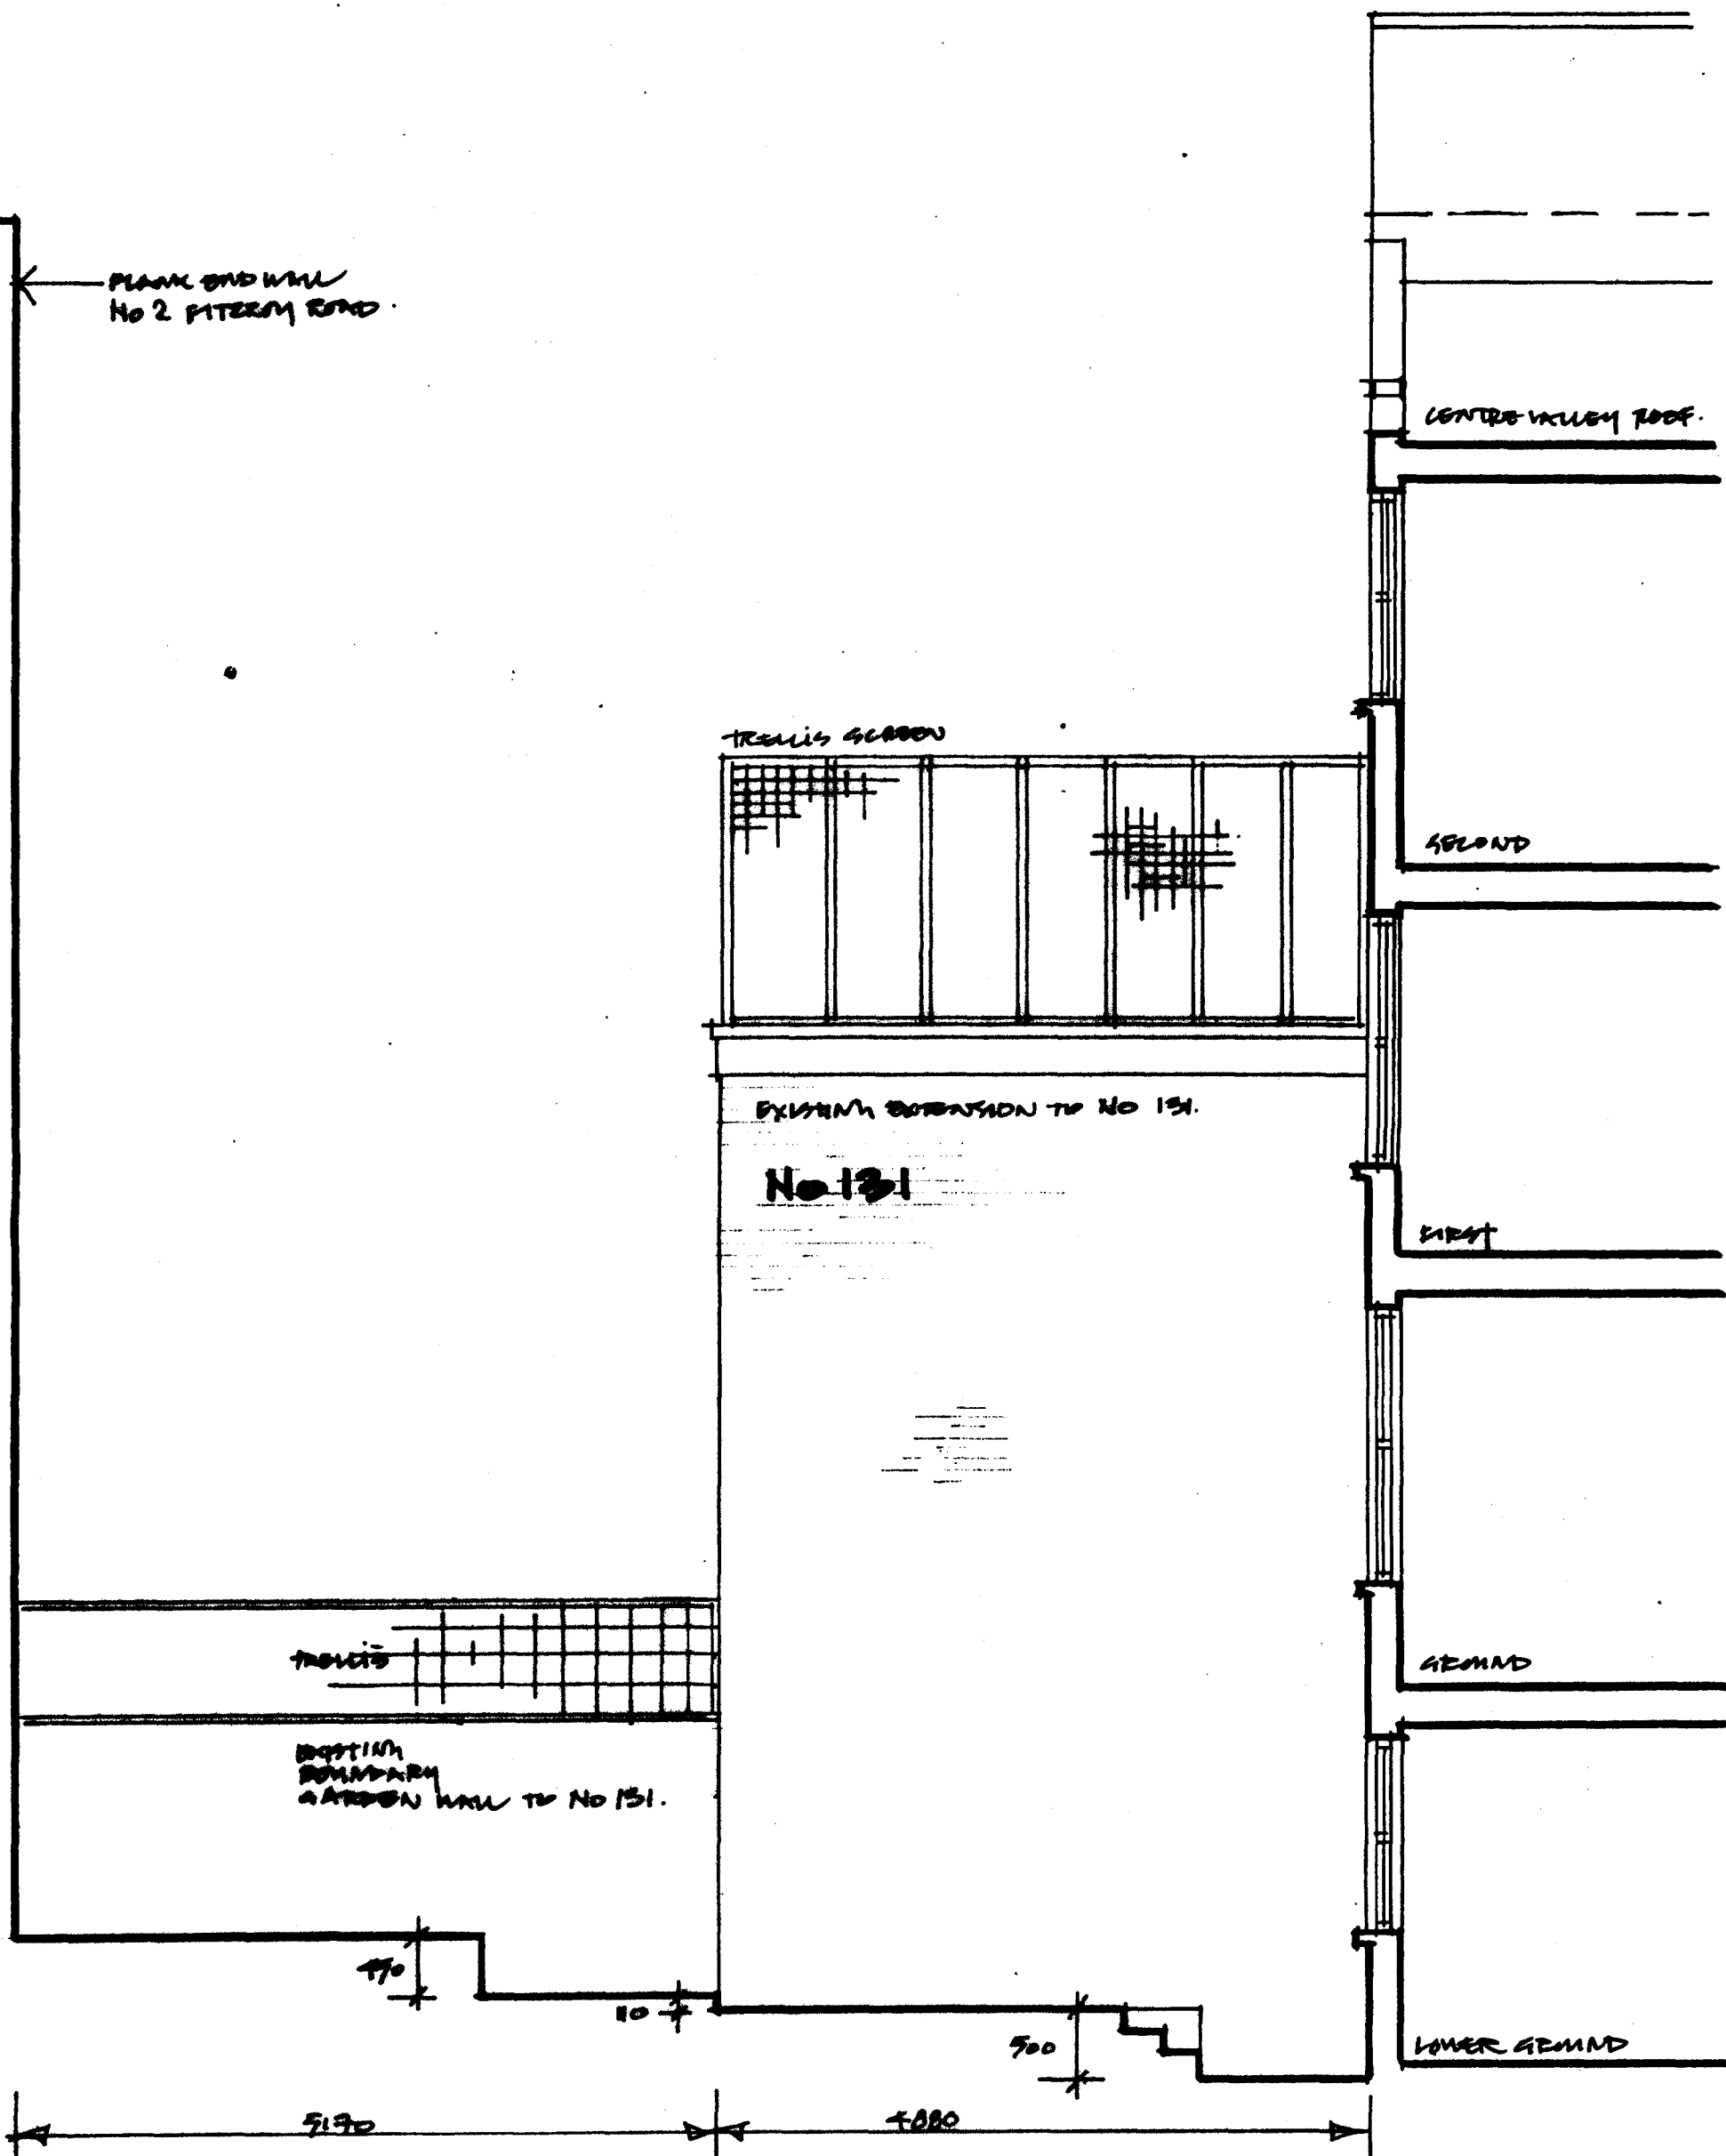

EXISTING SECTION: ELEVATION (EAST).

129 GLENVIEW
Project XVE. NW1

Title
EXISTING SECTION
ELEVATION TO
NO 131 AL. AVE.

MR & MRS LOTZ.
Client

Scale 1:50 Date 11/2/08
Drawing No 12908/EX04

NICOLAS

SCARFE

ARCHITECT • DESIGNER

1 MOR STREET
LONDON NW1 8PL
Tel 0207 267 8806
Fax 0207 264 5398