


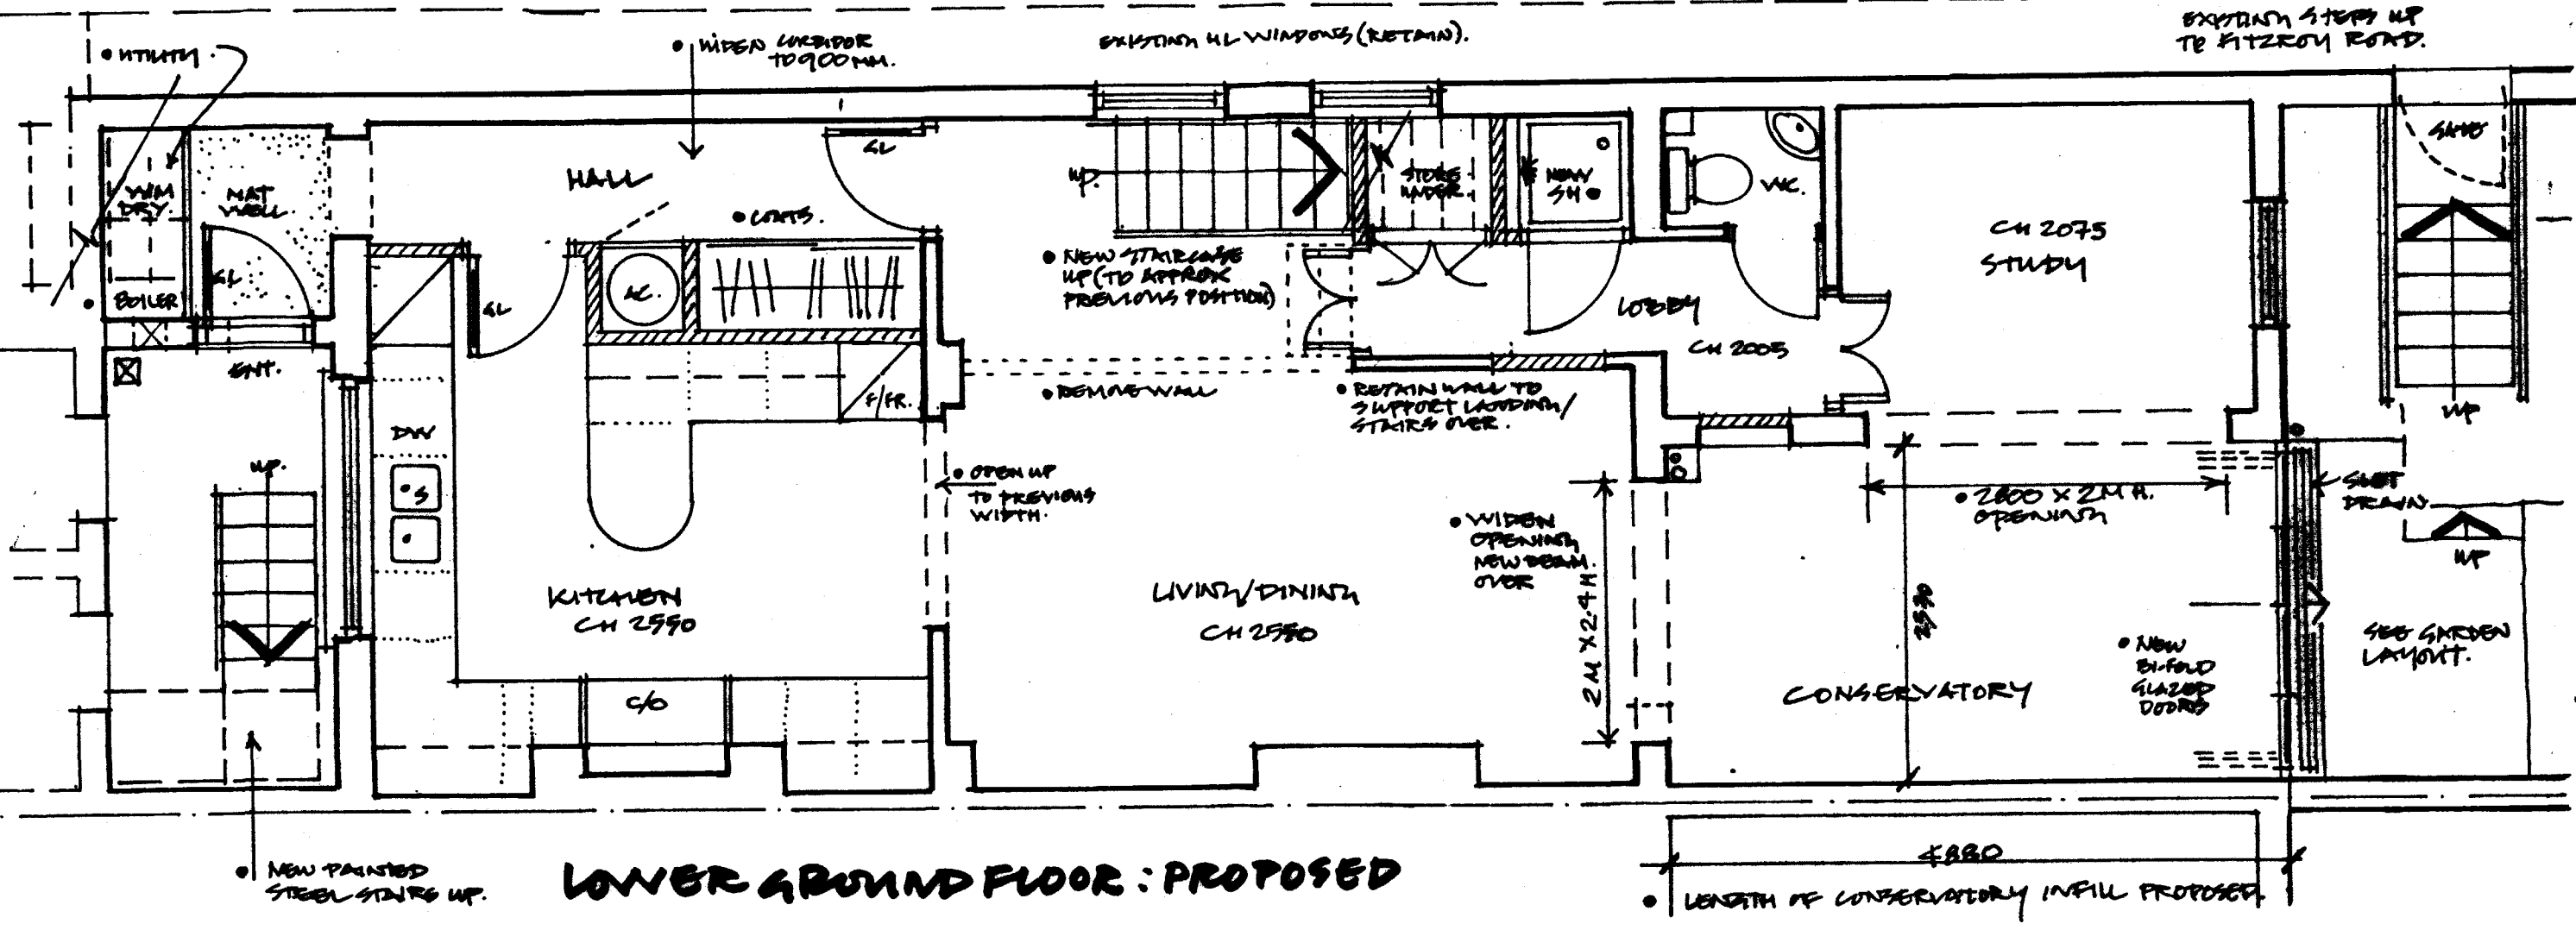


LOWER GROUND FLOOR: PROPOSED

129 GLOWESTER
Project **ME.NW1**
Title
PROPOSED: PLAN
LOWER GND FLOOR

MR & MRS LOTZ
Client
Scale **1:50** Date **11/12/08**
Drawing No **12908/P01**

NICOLAS
SCARFE
ARCHITECT + DESIGNER
1 NOR STREET
LONDON NW1 8PL
Tel 0207 287.8005
Fax 0207 284.3388

FITZROY ROAD

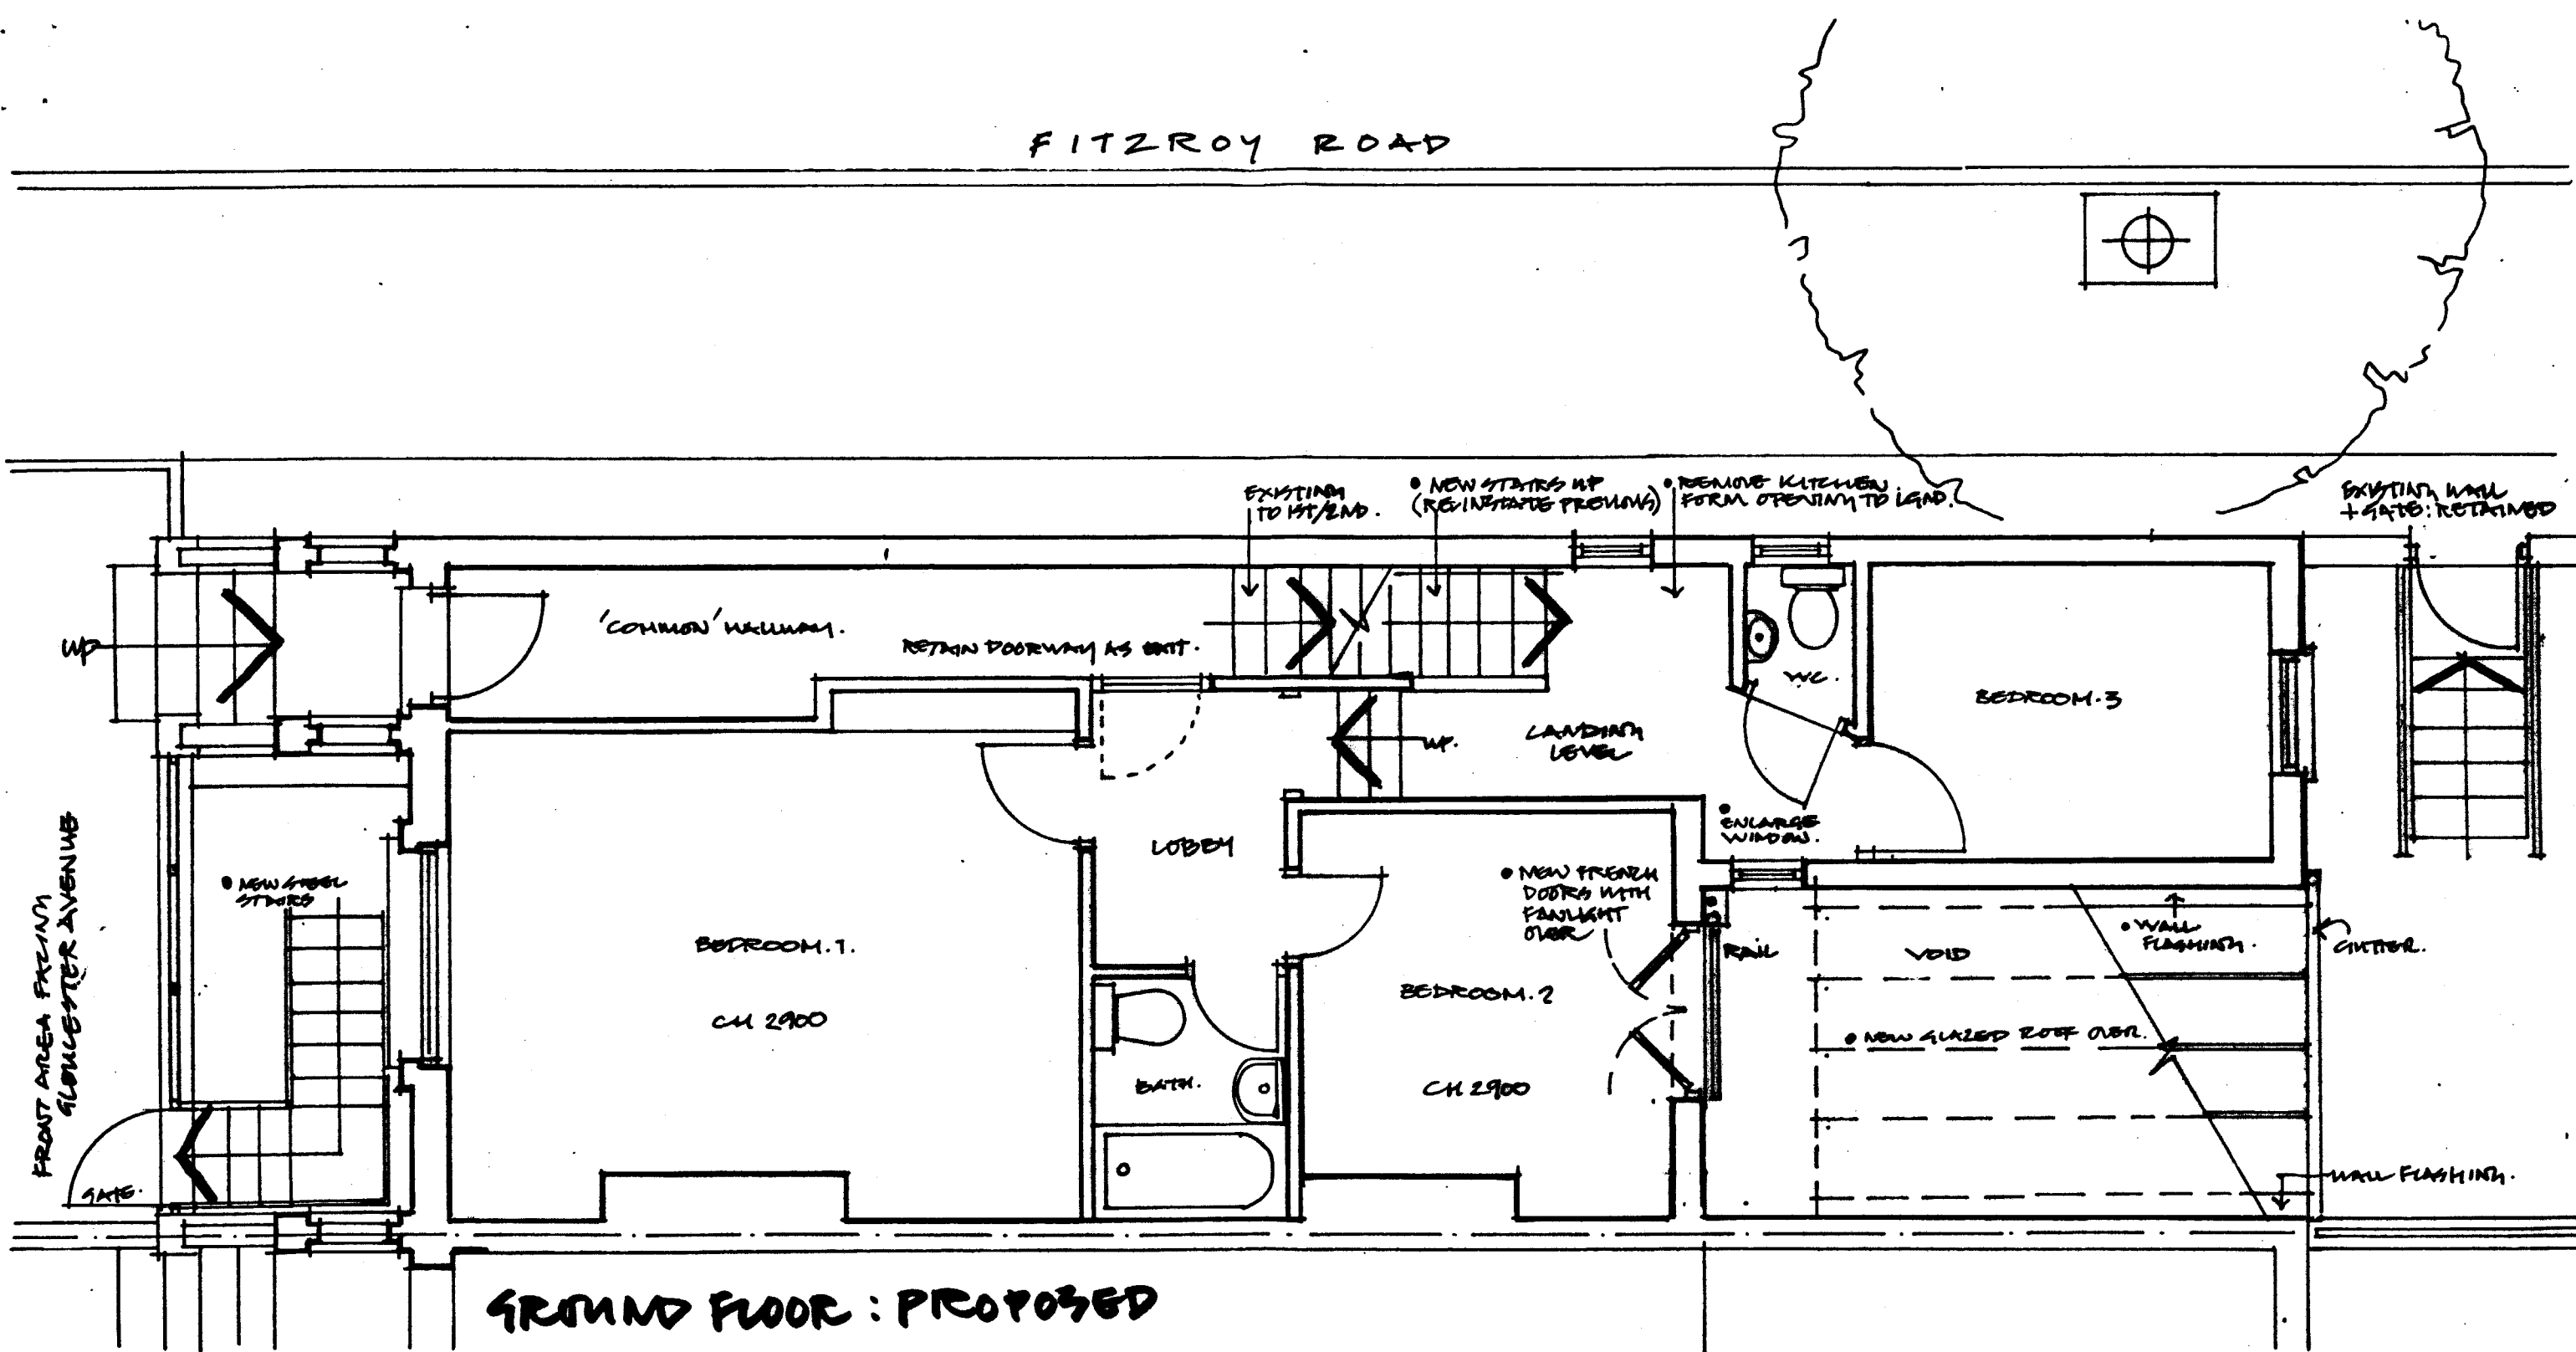


GROUND FLOOR: PROPOSED

129 GLOUCESTER
Project NO. NY.1
File
PROPOSED: PLAN
GROUND FLOOR.


MR & MRS LOTZ
Client
Scale 1:50 Date 1/12/98
Drawing No 12906/PO2

NICOLAS
SCARFE
ARCHITECT • DESIGNER
1 MOA STREET
LONDON NW1 8PL
Tel 0207 257 8806
Fax 0207 254 3288

WILLOUGHBY AVENUE

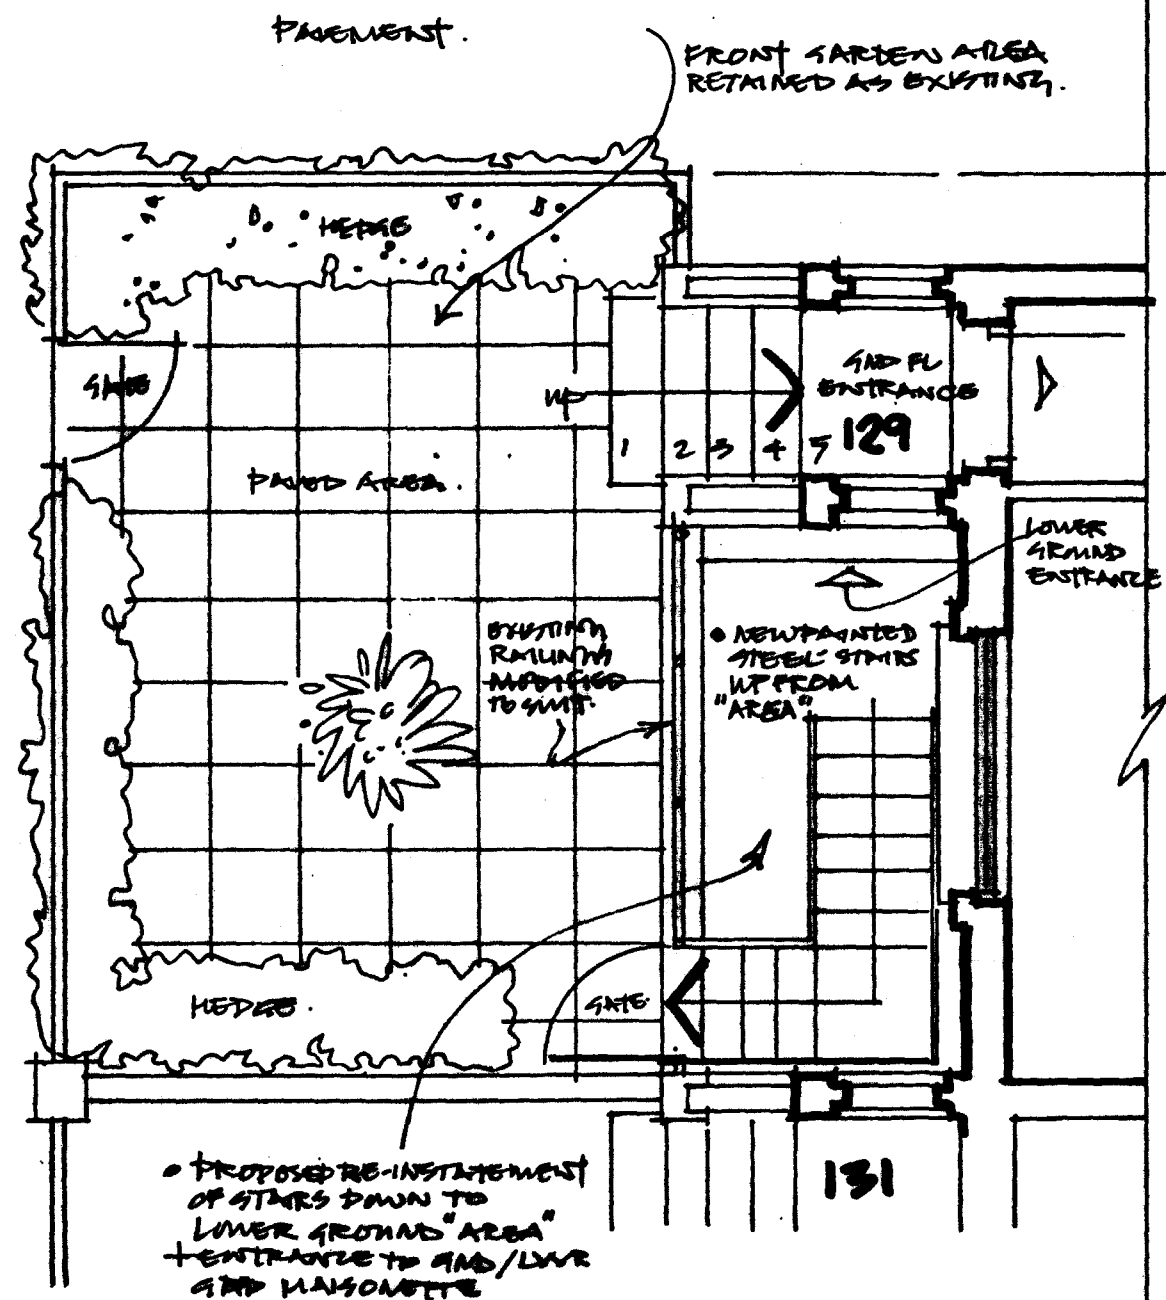

FRONT GARDEN (NEW STEPS UP FROM LGND.)

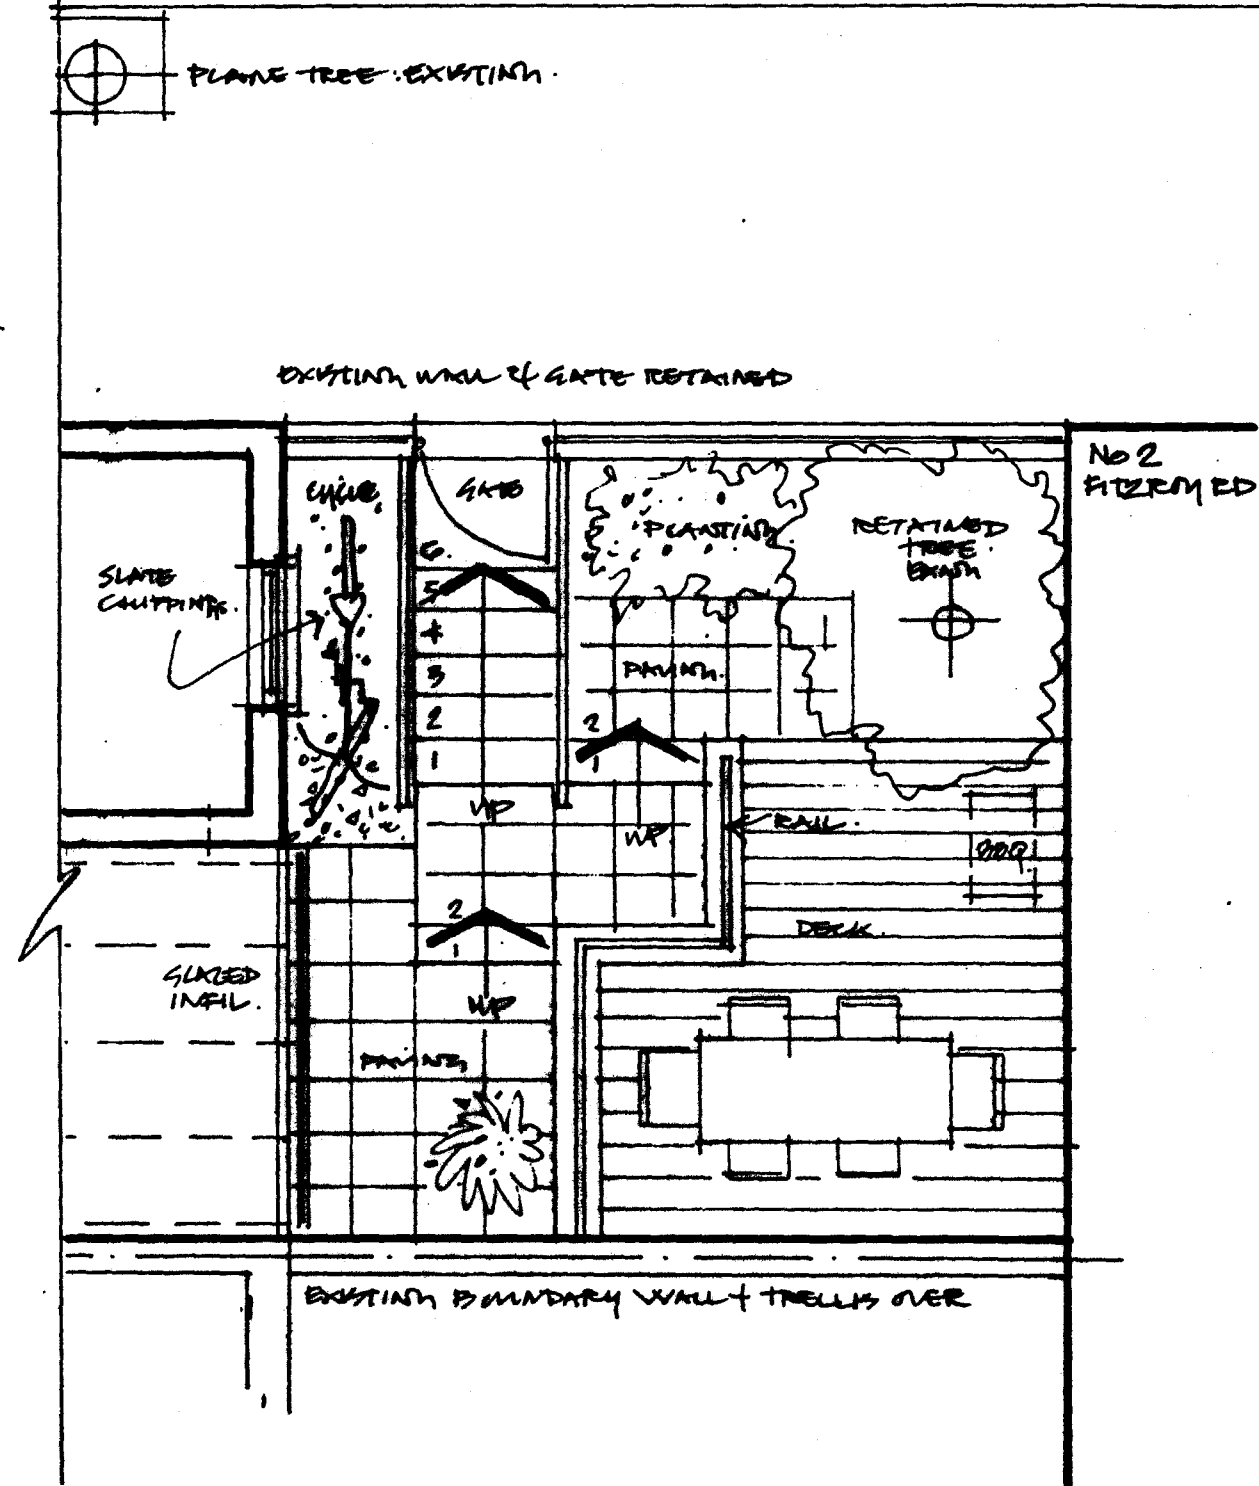

REAR GARDEN: (OUTLINE FRAMEWORK)


129 GLENHURST
APRIL AVENUE N.Y.C. 1
THE
PROPOSED: PLANS
FRONT + REAR
GARDENS.

MR & MRS LOTZ
Client
Scale 1:50 Date 11/12/08
Drawing No
12908/P03

**NICOLAS
SLARFE**
ARCHITECT + DESIGNER

1 NOR STREET
LONDON NW1 5PL


Tel 0207 267.8805
Fax 0207 264.3208

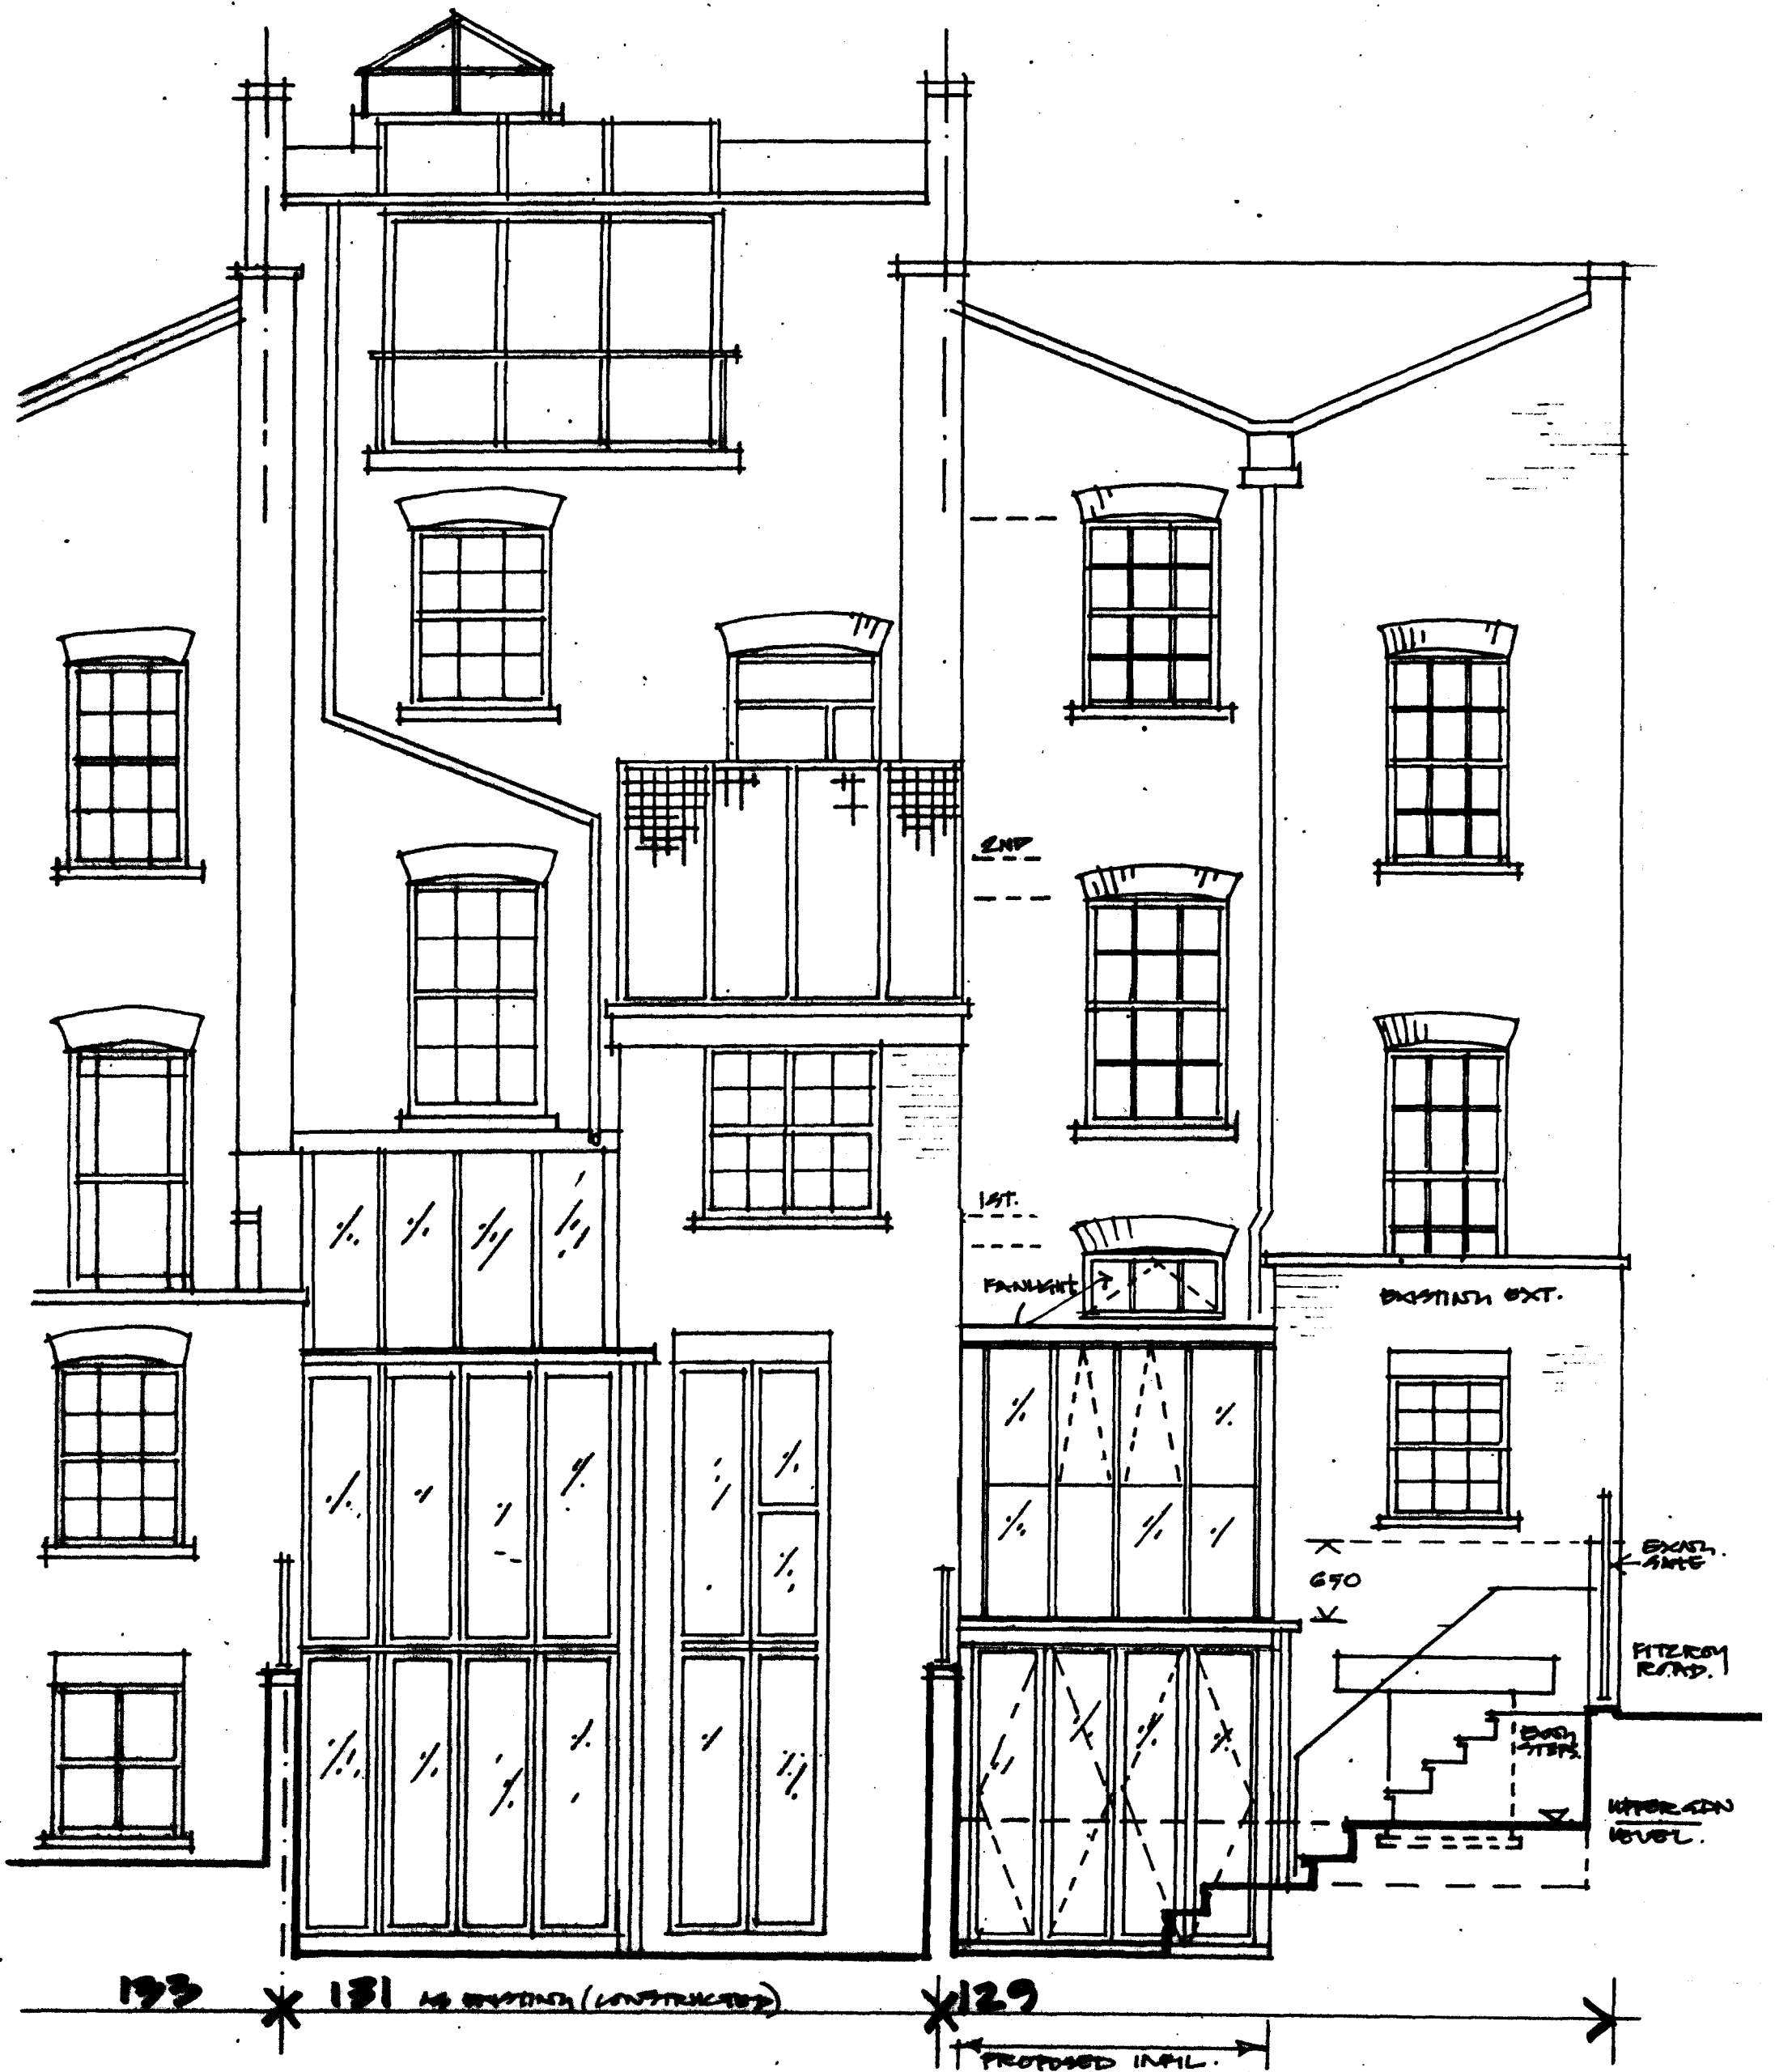

129 GUNLESTER
Project AVE. NVA1
Title
PROPOSED
REAR ELEVATION

MR & MRS LOTZ
Client
Scale 1:70 Date 11/12/08
Drawing No
12900/P04

NICOLAS
SCARFE
ARCHITECT + DESIGNER
1 NOR STREET
LONDON NW1 6PL
Tel 0207 267.8805
Fax 0207 284.3288

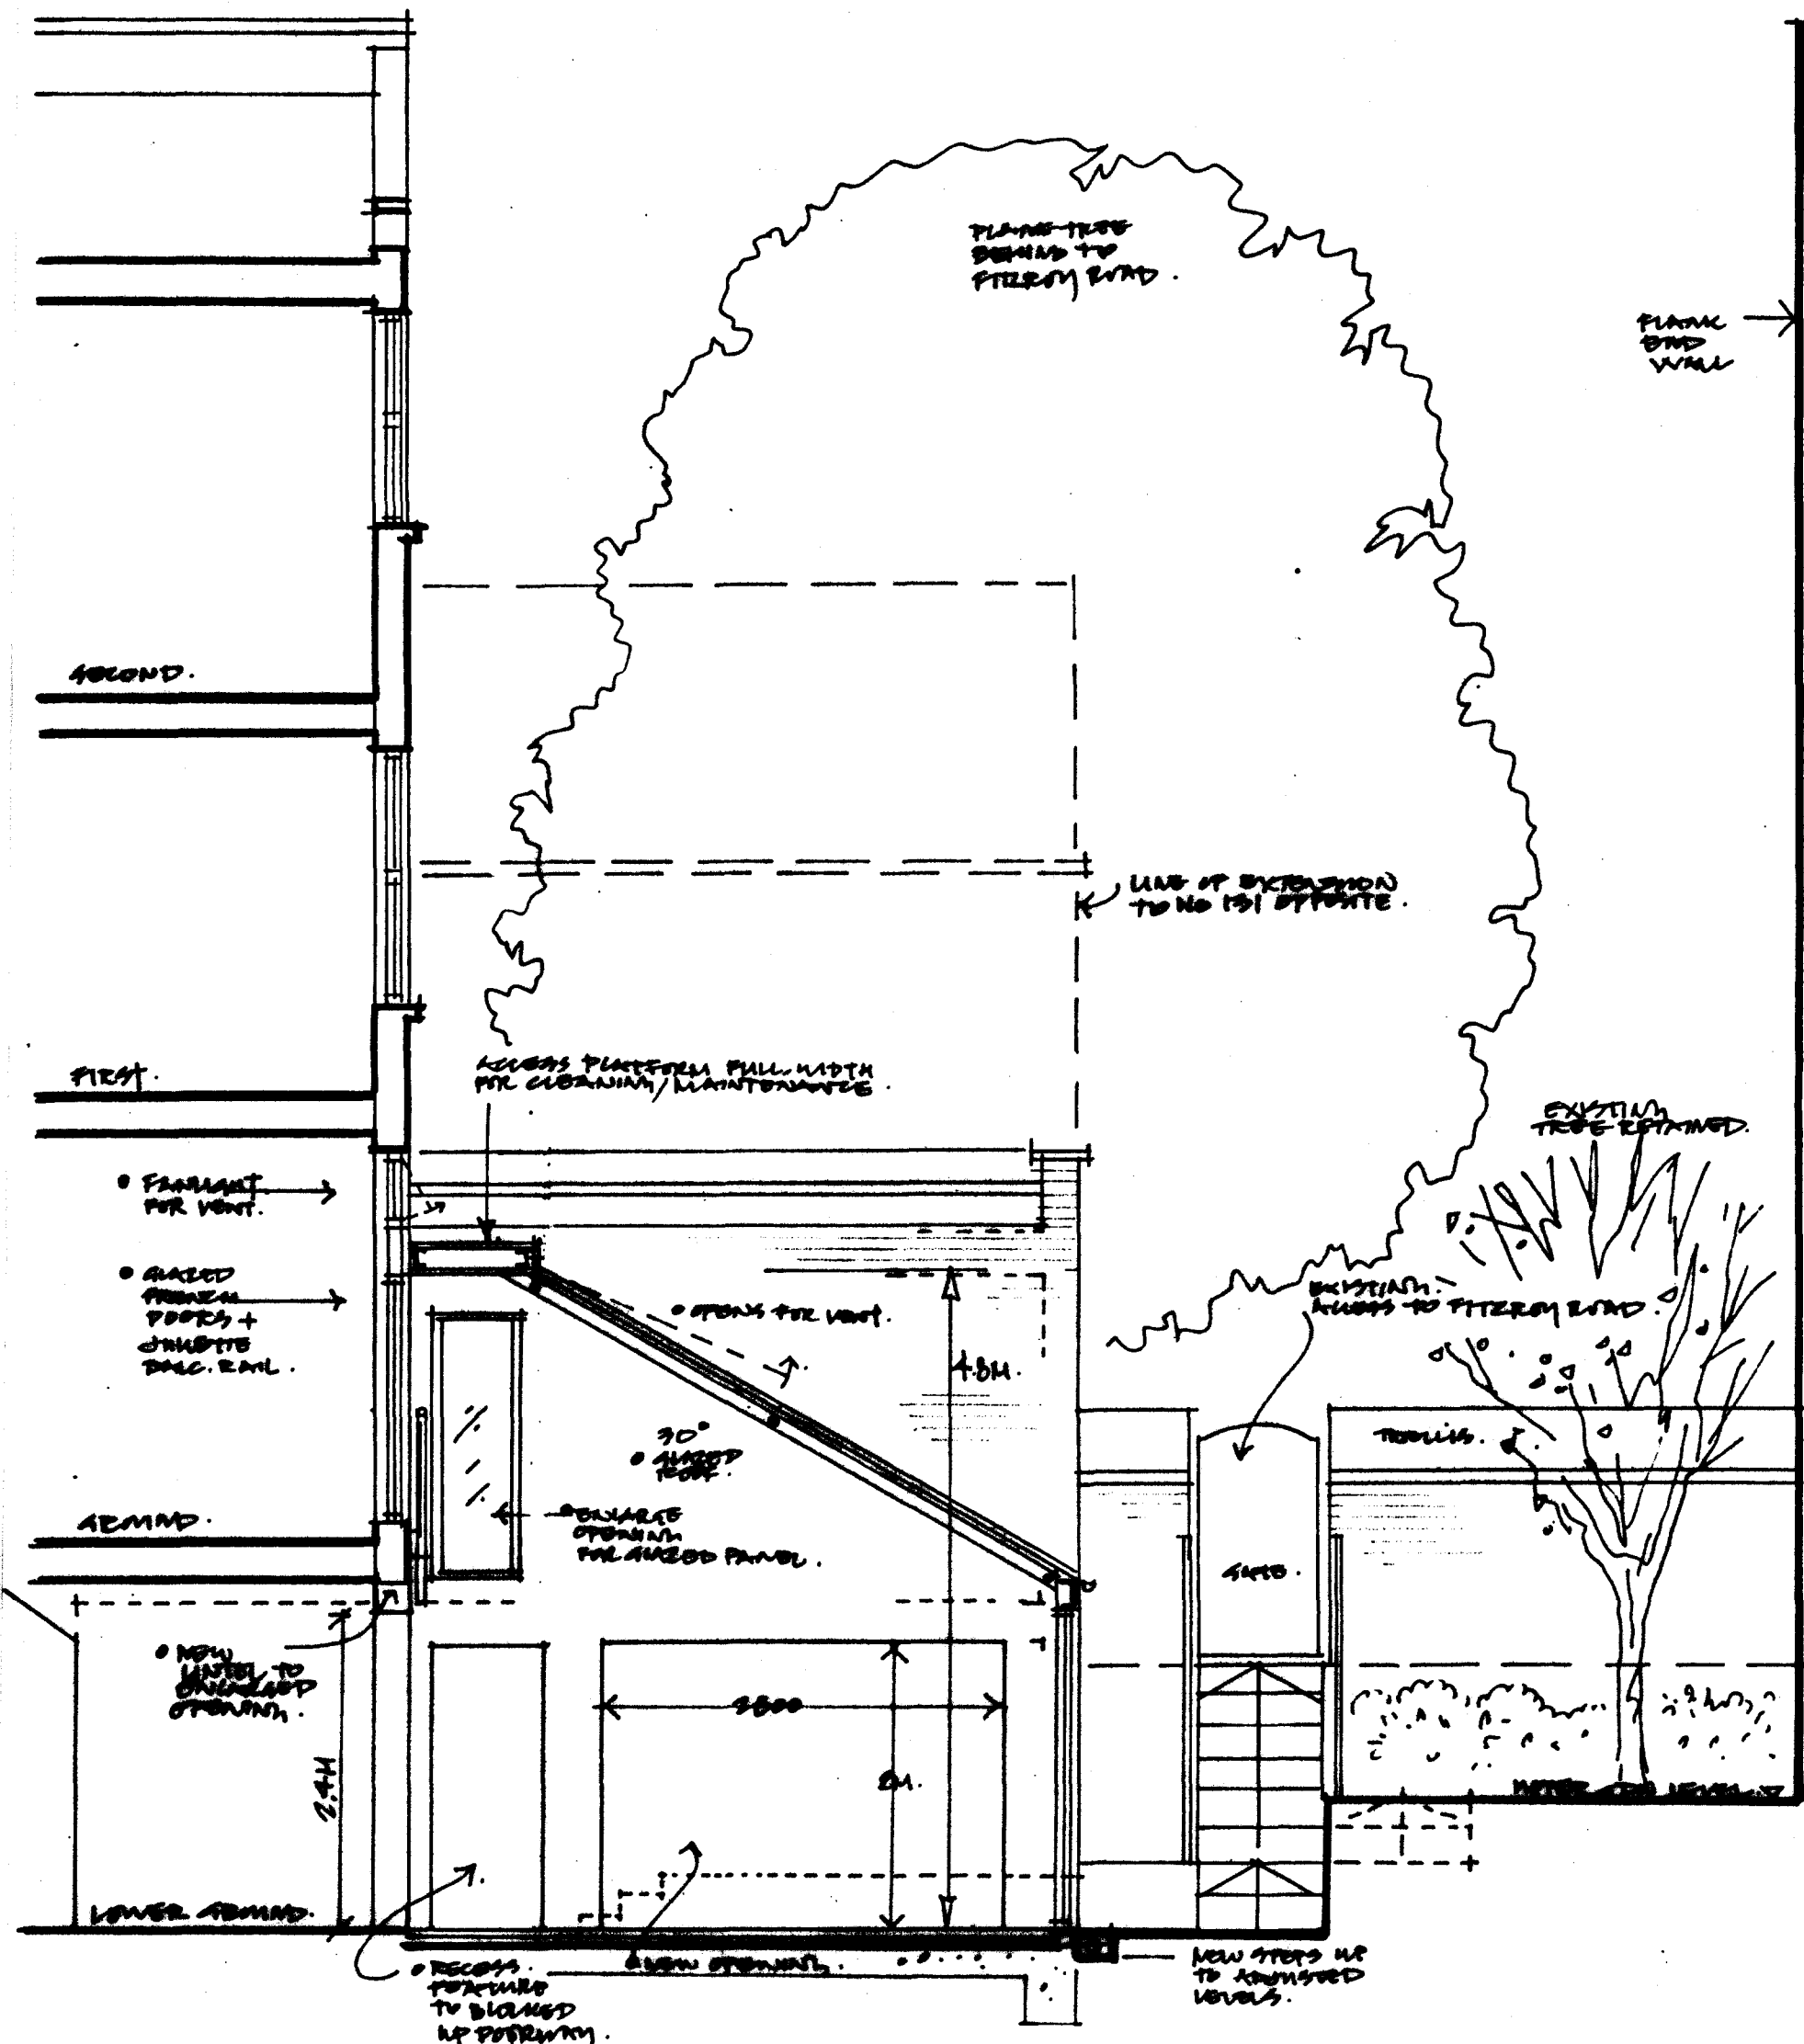

PROPOSED SECTION : ELEVATION (TOWARDS FITZROY ROAD)


129 GLOUCESTER
Project AVE. NW.1

Mrs MRS LOTZ
Client

Title
PROPOSED SECTION/
ELEVATION TO
EXT/FITZROY ROAD

Scale 1:50 Date 1/12/00
Drawing No 12900/P05

NICOLAS
SCARFE
ARCHITECT • DESIGNER
1 NOR STREET
LONDON NW1 6PL
Tel 0207 267 8805
Fax 0207 264 3288

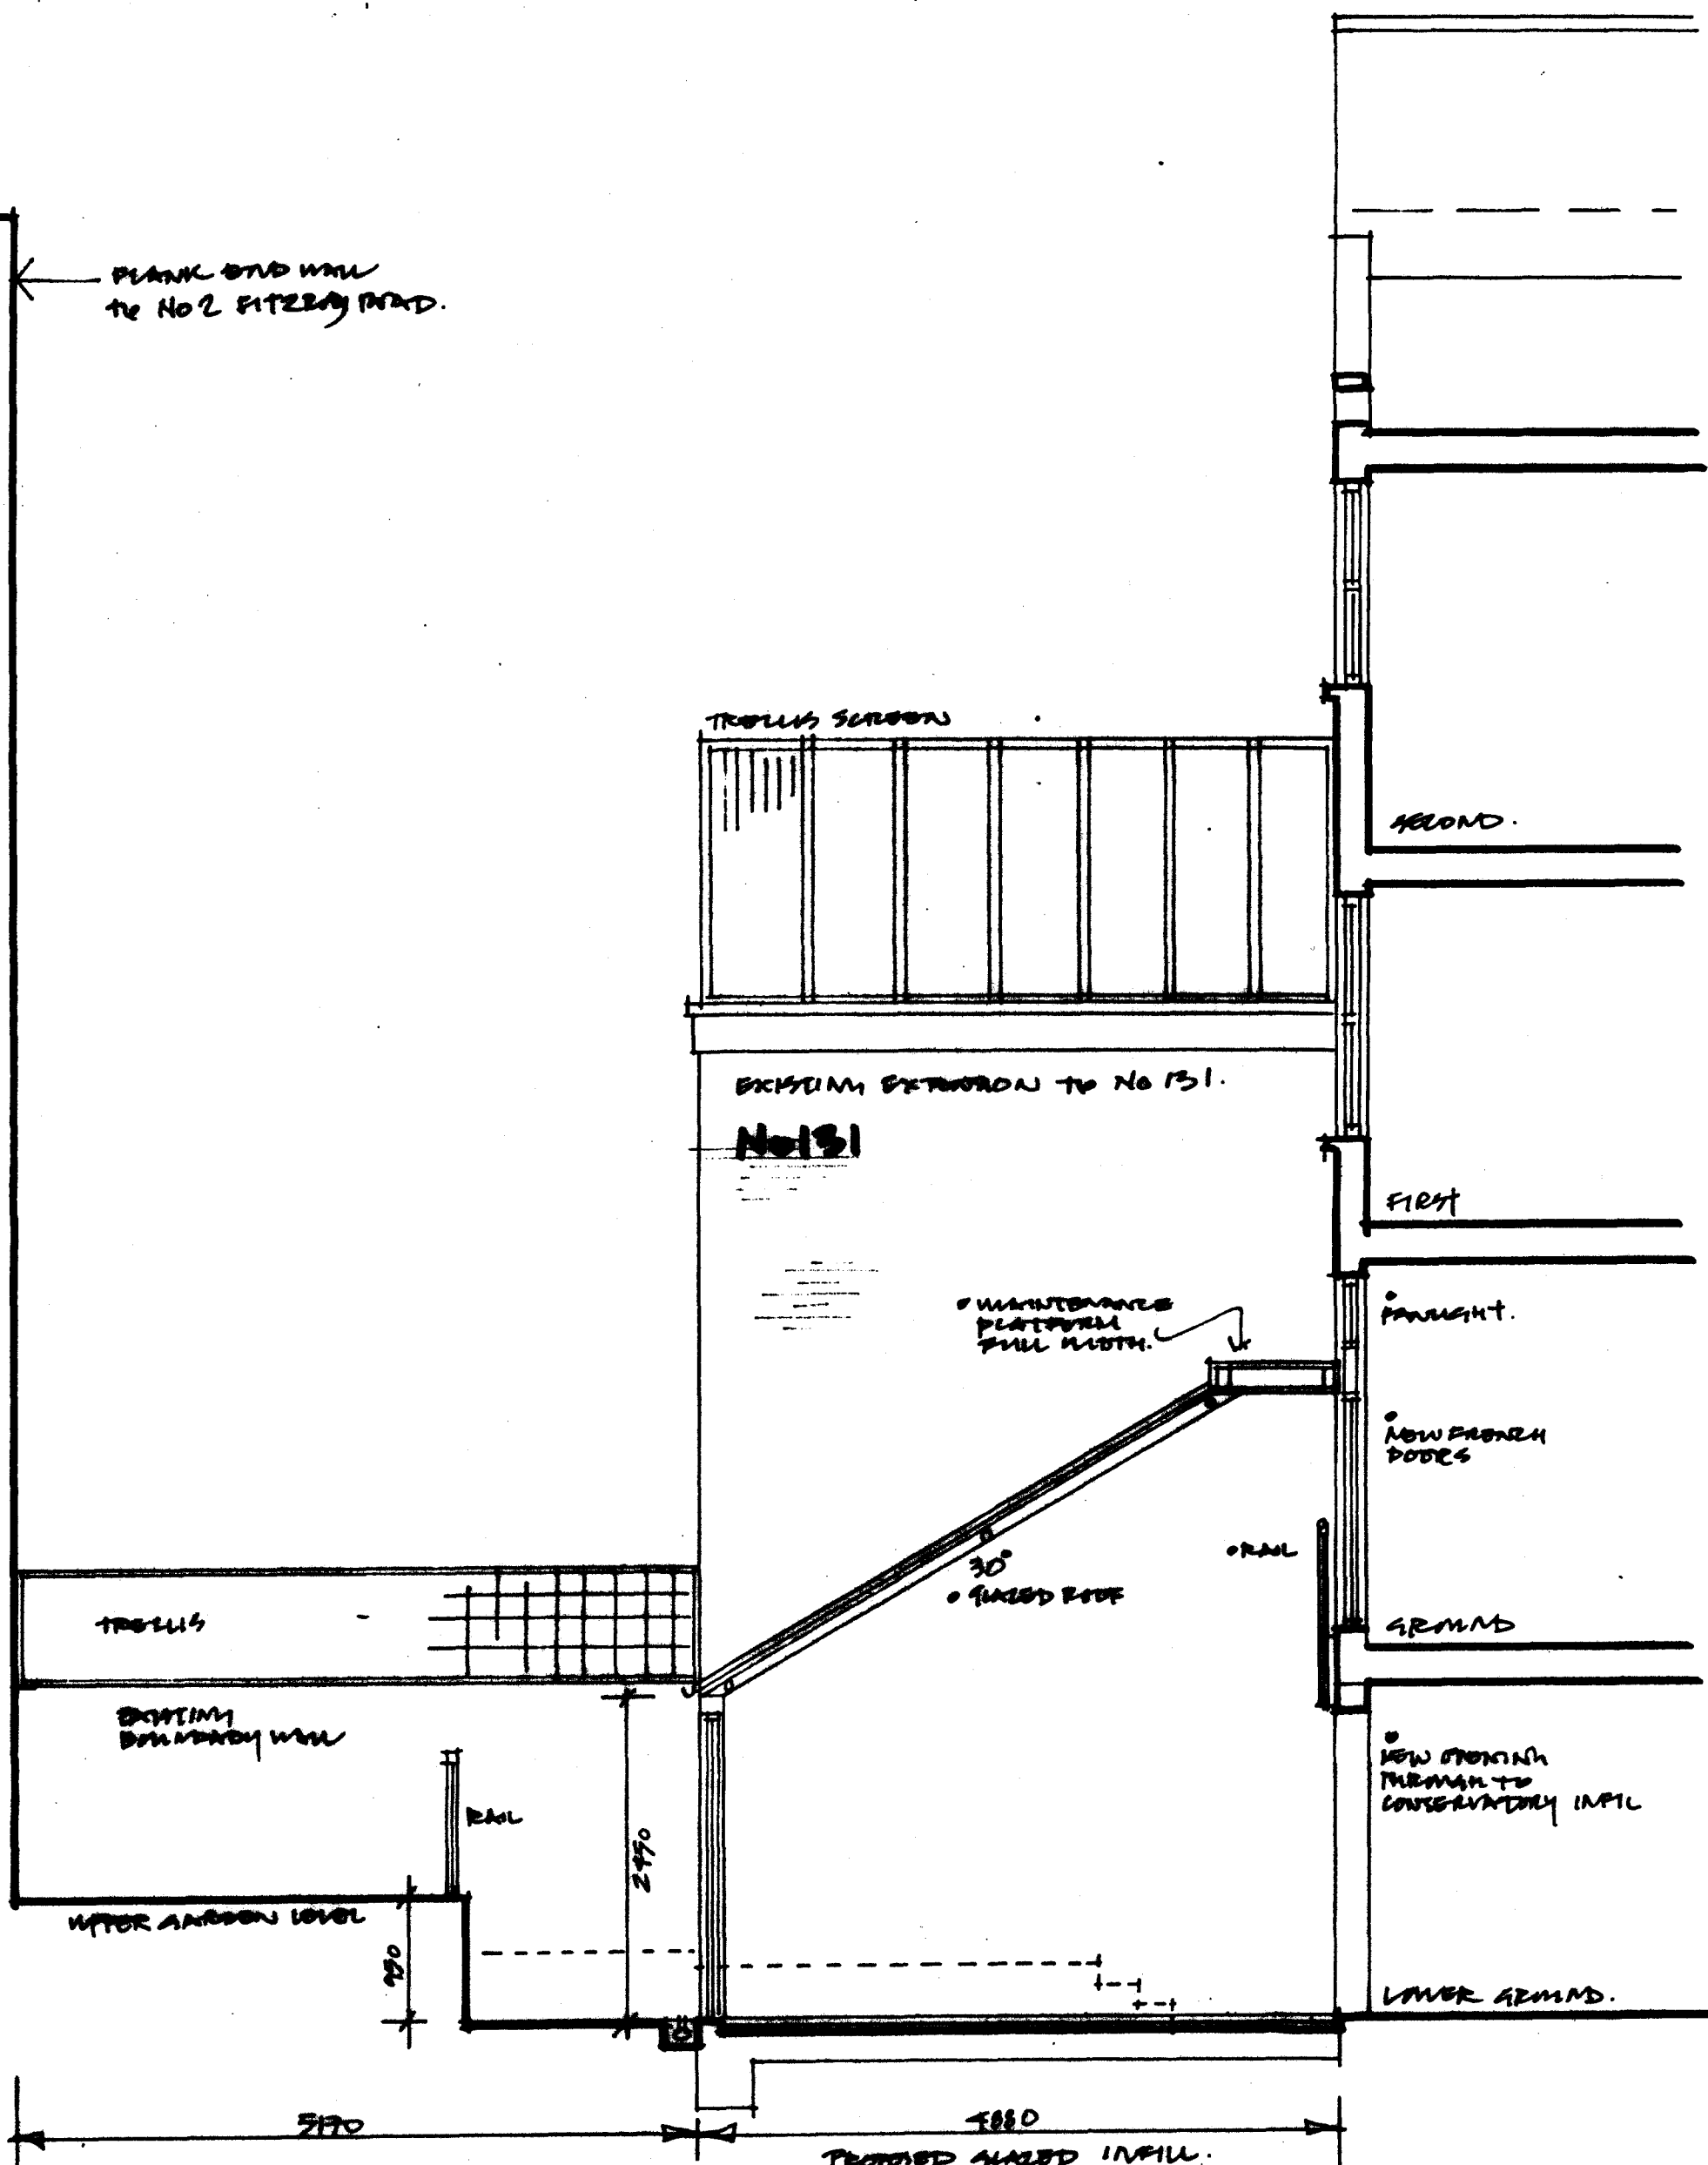

PROPOSED SECTION: ELEVATION

129 GLOUCESTER
Project AVE. NW1

Title
PROPOSED SECTION/
ELEVATION TO
No 131 GL. AVE.

MR & MRS LOTZ.

Client

Scale 1:70 Date 11/12/08

Drawing No

12908/POF

NICOLAS
SCARFE
ARCHITECT • DESIGNER

1 NOR STREET
LONDON NW1 5PL
Tel 0207 267.8005
Fax 0207 264.3288