


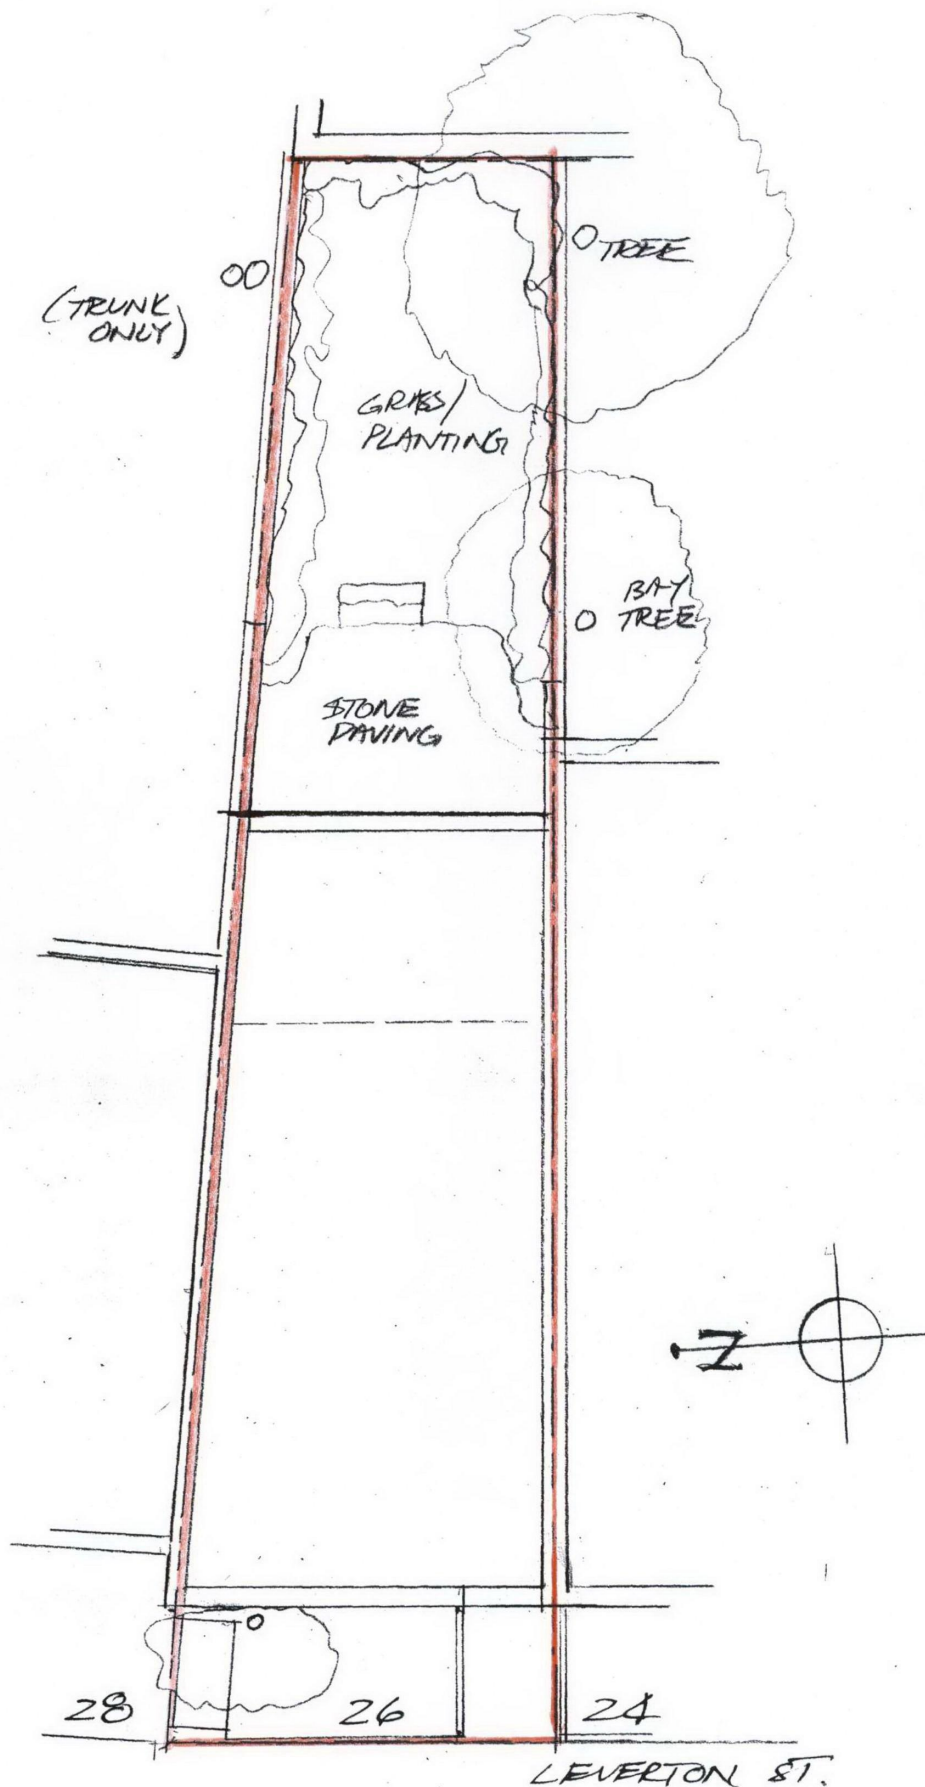


SITE PLAN
26 LEVERTON STREET NW5


Graham Parkinson Architect
24 Woodland Gdns N10 3UA
Tel 020 8444 6331

Scale 1:100 February 2009

Drawing No 310.10

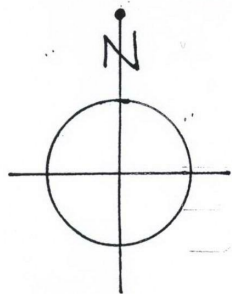

SITE LOCATION PLAN 1:1000
 26 LEVERTON ST. NWS FEB 09
 GRAHAM PARKINSON ARCHITECT

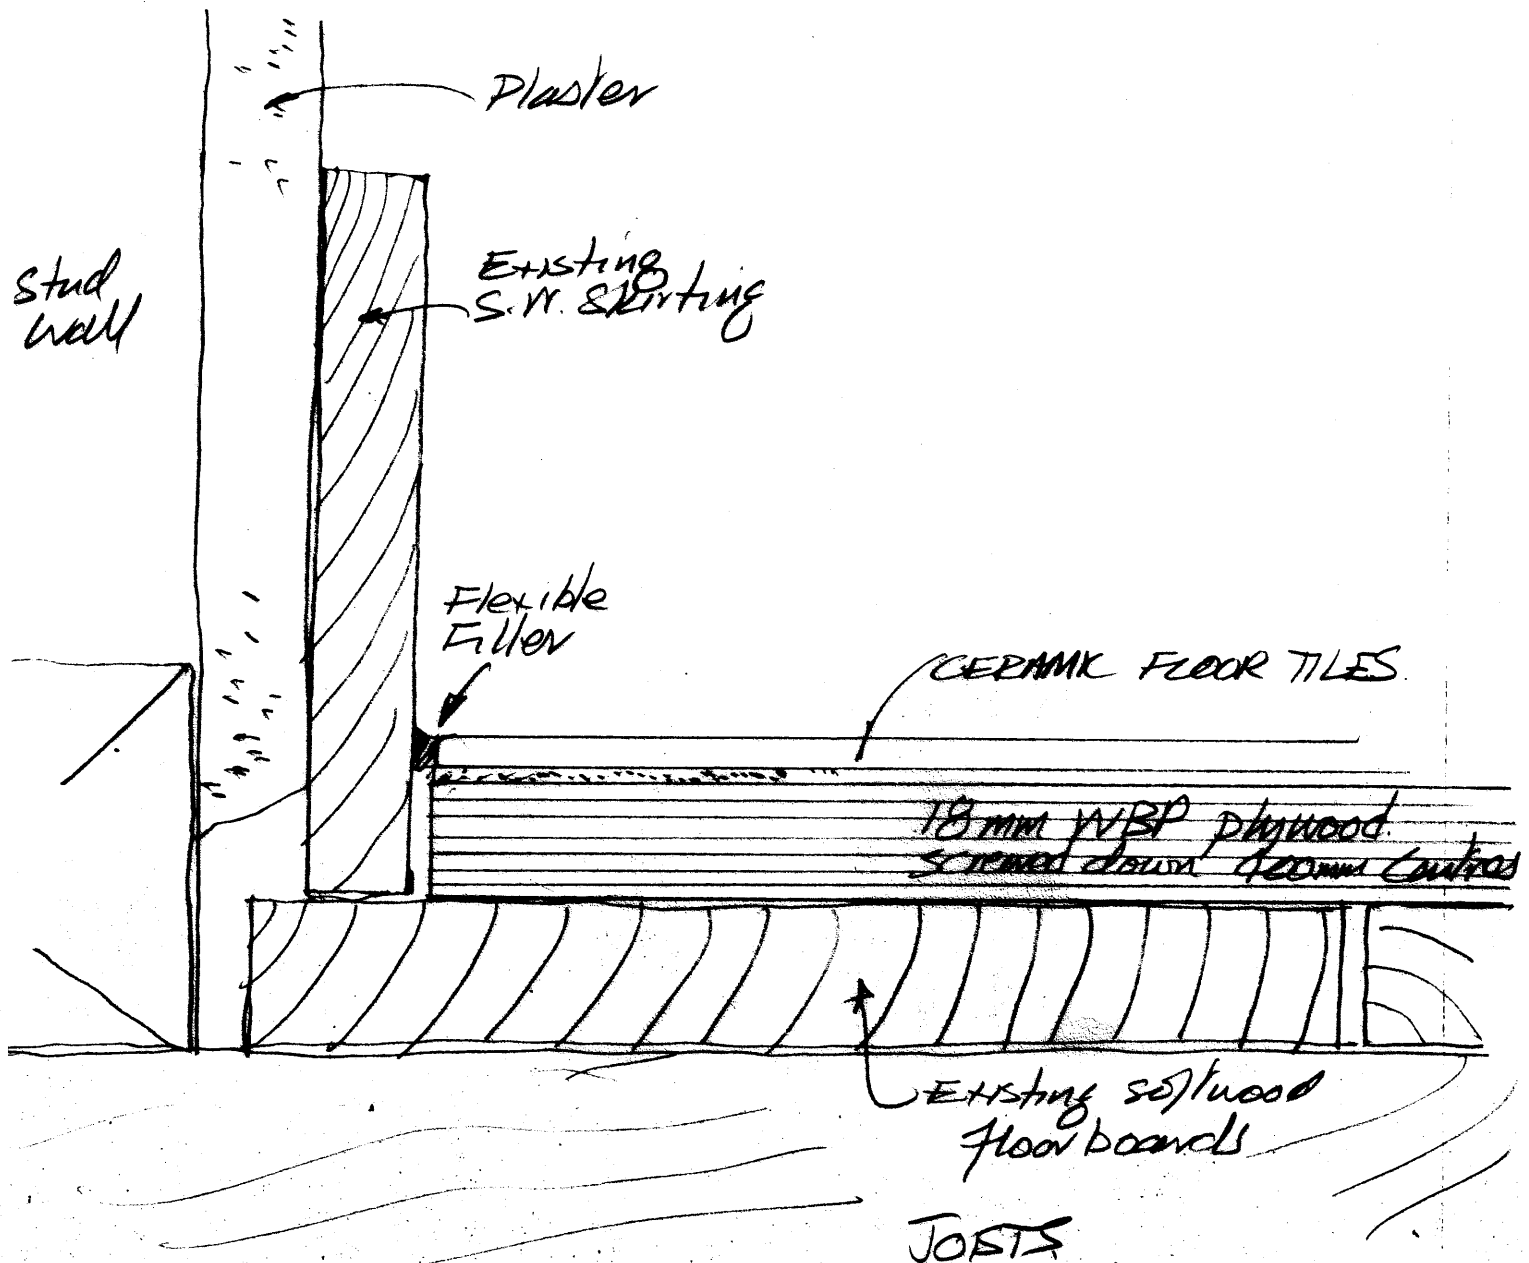


PROPOSED FLOOR IN BATHROOM
26 LEVERTON STREET

GRAHAM PARKINSON
ARCHITECT

FULL SIZE
9 FEB 09

3/10.08

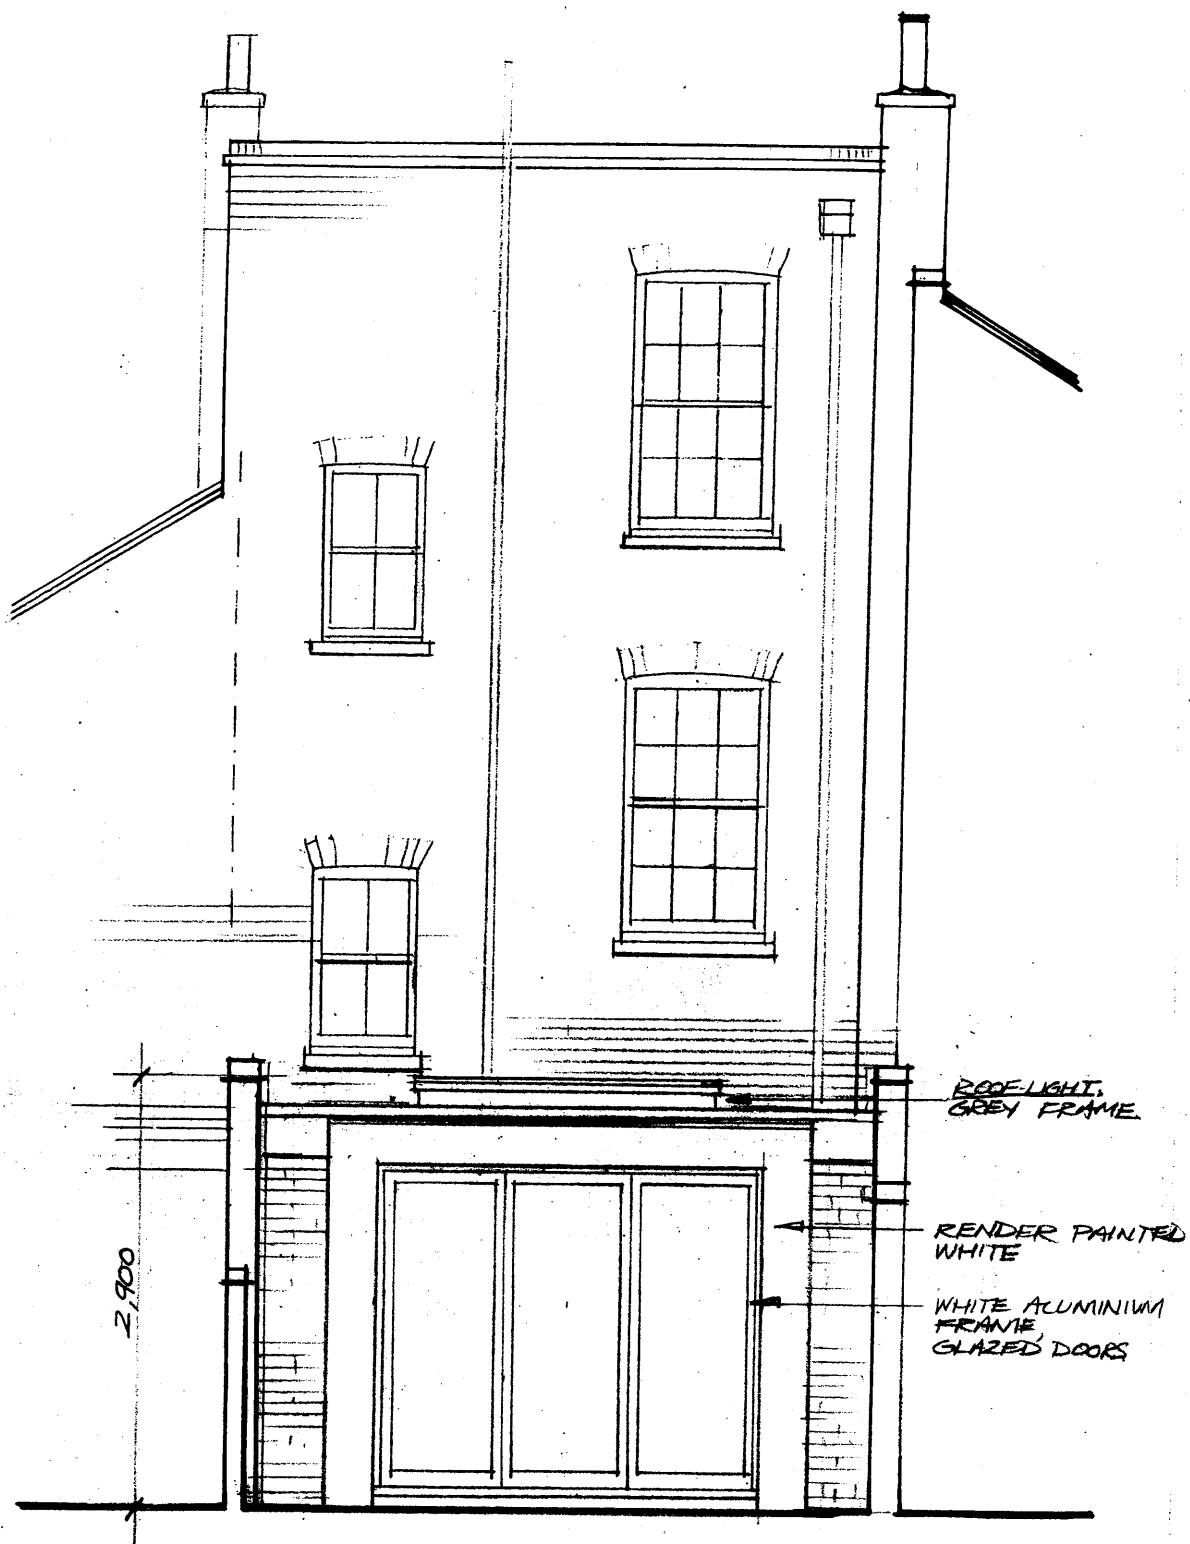


PROPOSED REAR ELEVATION

26 LEVERTON STREET NW5

Graham Parkinson Architect
24 Woodland Gdns N10 3UA
Tel 020 8444 6331

Scale 1:50 February 2009

Drawing No 310.05

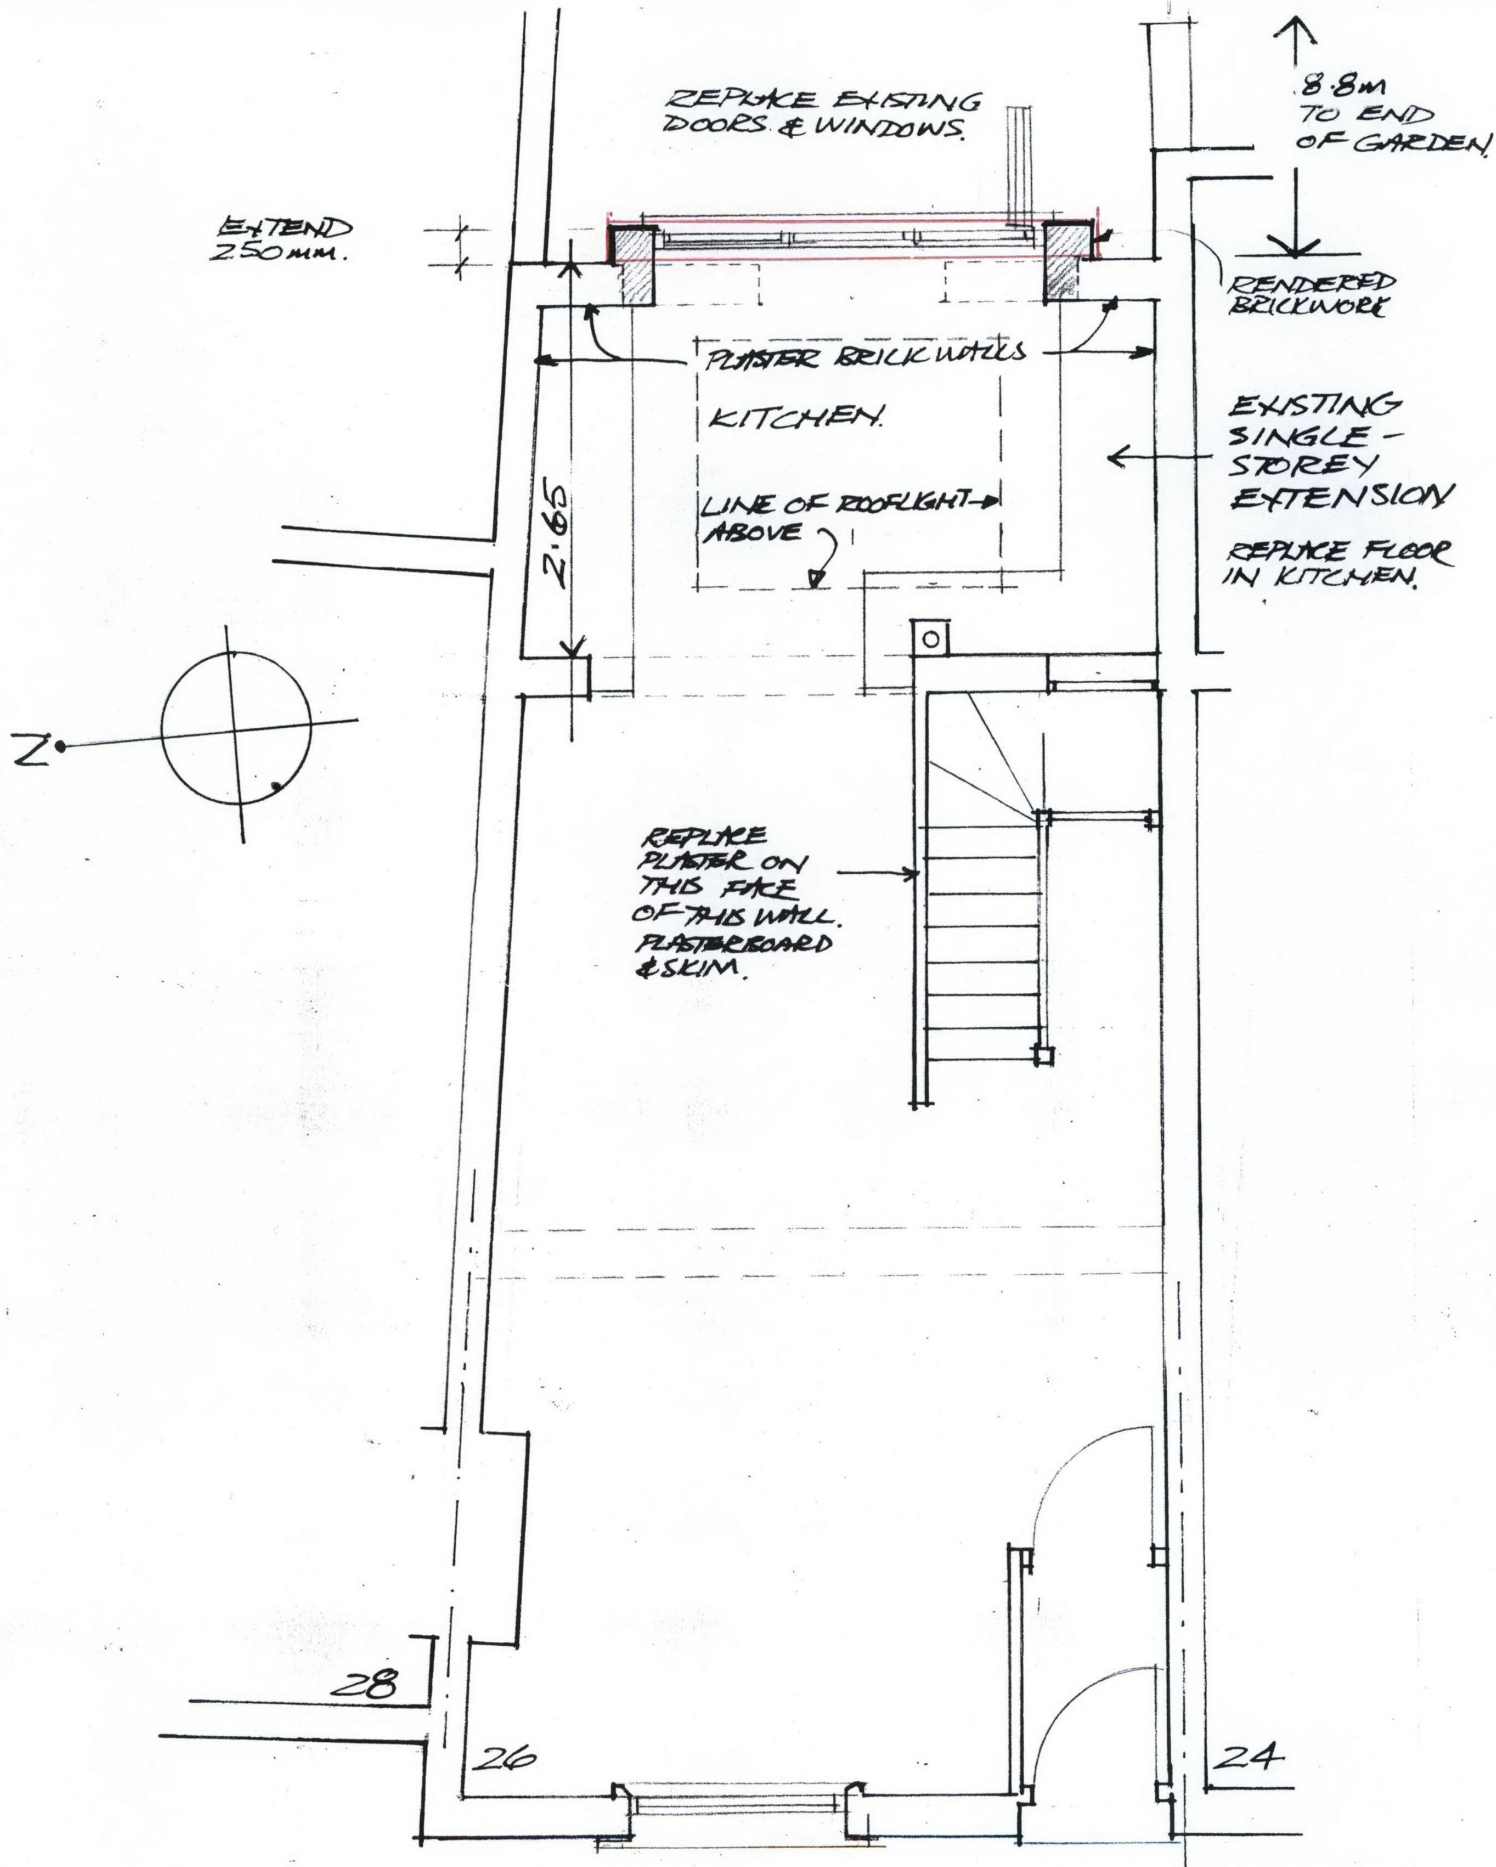


PROPOSED GROUND FLOOR PLAN
26 LEVERTON STREET NW5

Graham Parkinson Architect
24 Woodland Gdns N10 3UA
Tel 020 8444 6331

Scale 1:50 February 2009

Drawing No 310.02

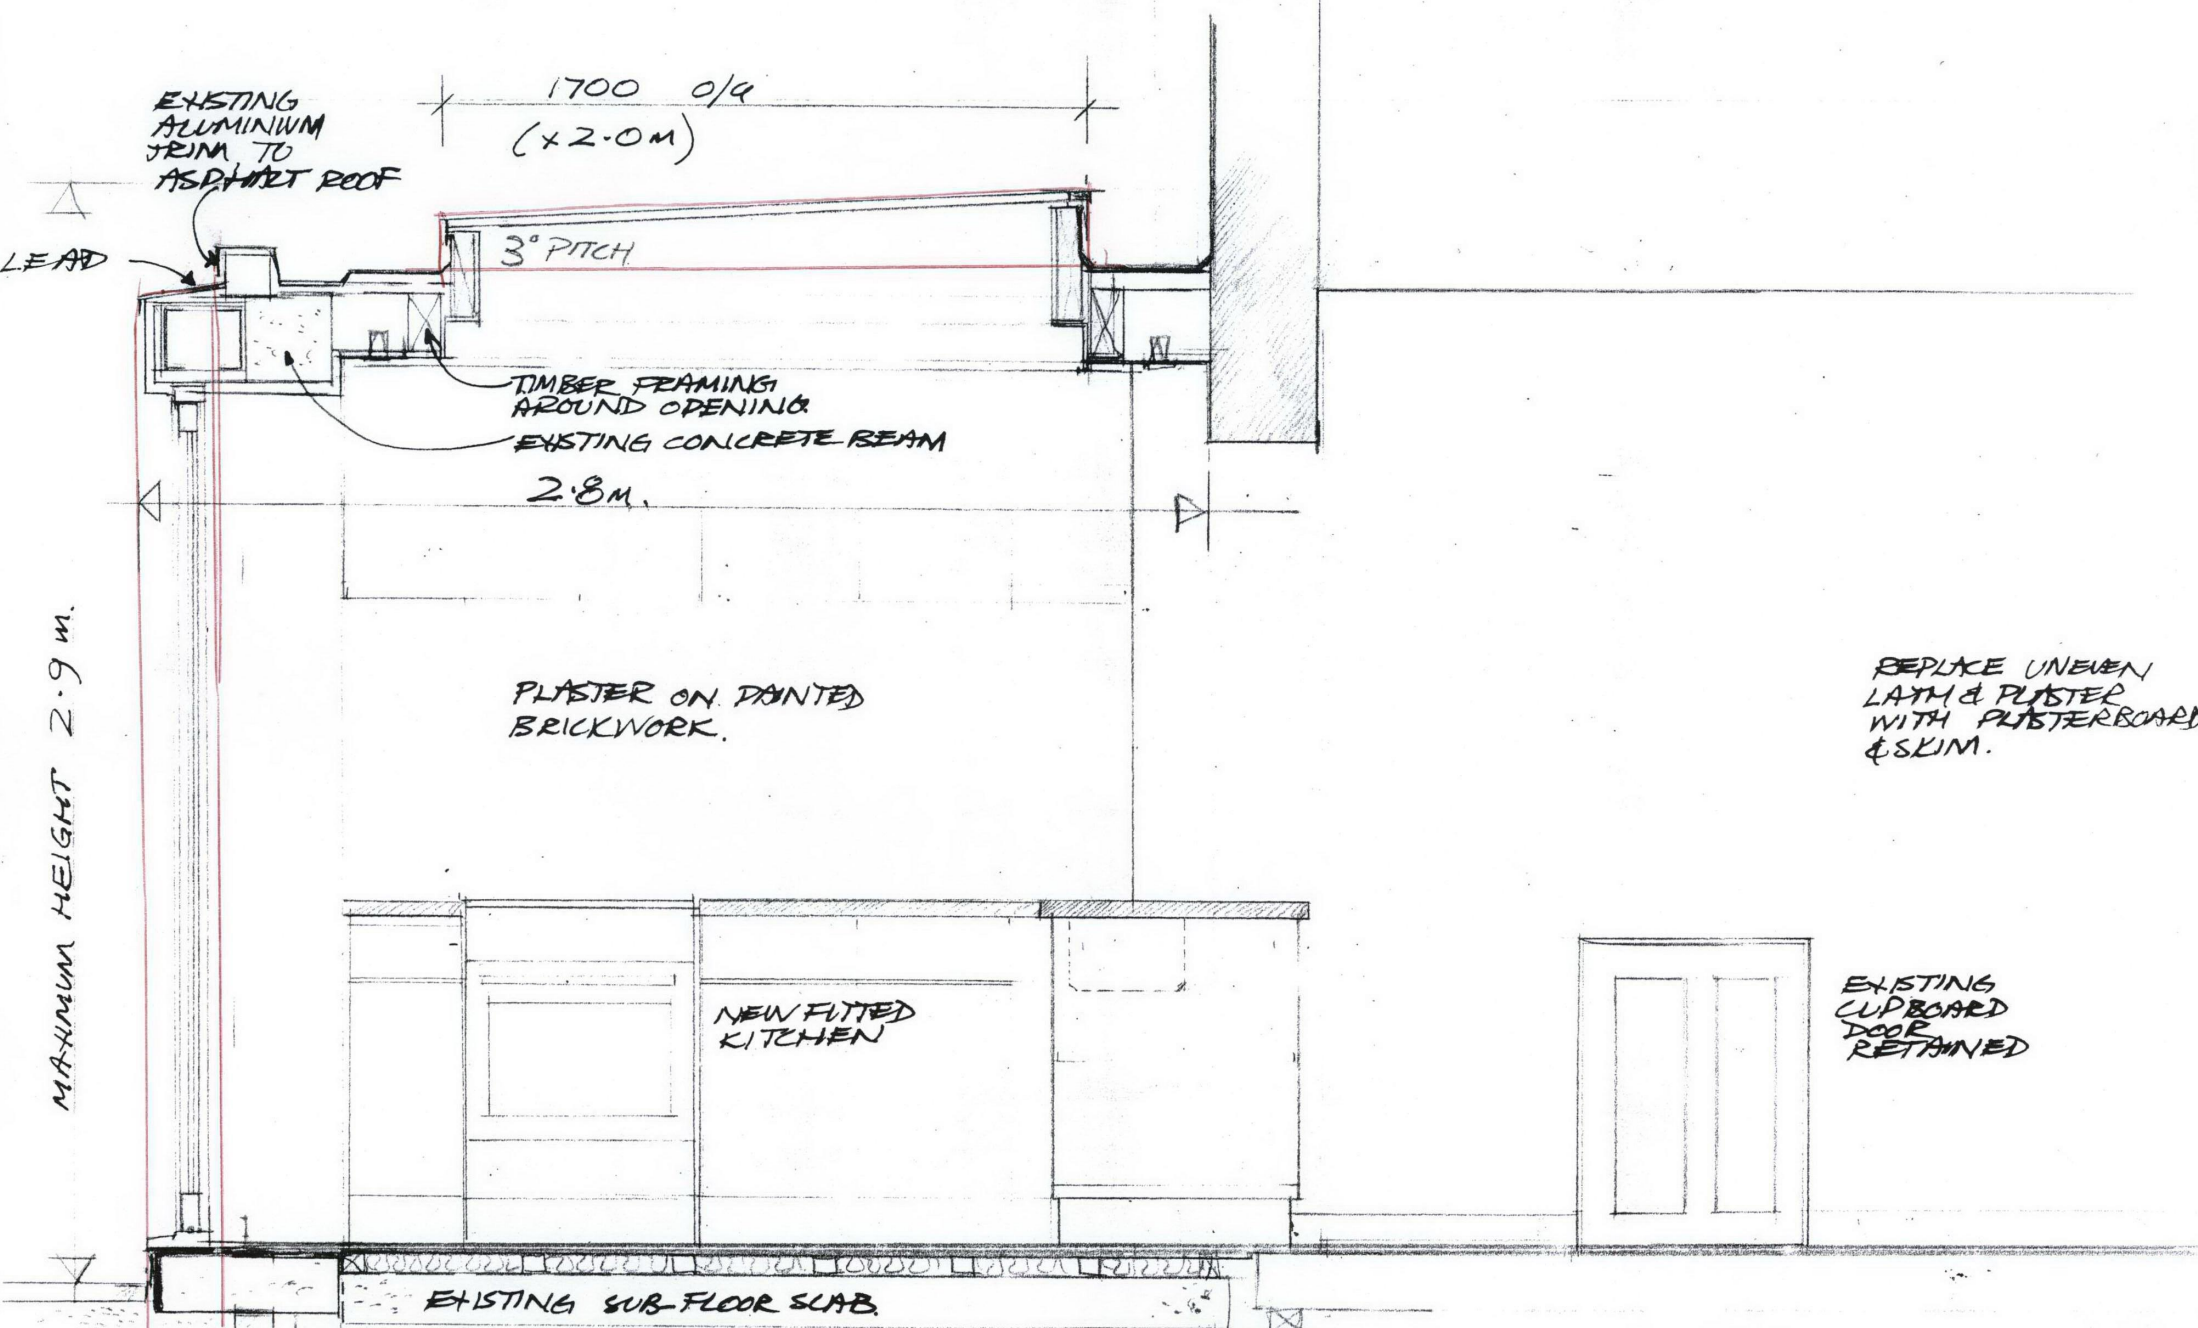

EXISTING
ALUMINIUM
TRIM TO
ASPHALT ROOF

1700 0/4
(x2.0m)

3° PITCH

TIMBER FRAMING
AROUND OPENING

EXISTING CONCRETE BEAM

2.8m.

PLASTER ON PAINTED
BRICKWORK.

NEW FITTED
KITCHEN


EXISTING SUB-FLOOR SLAB.

REPLACE UNEVEN
LATH & PLASTER
WITH PLASTERBOARD
& SKIM.

EXISTING
CUPBOARD
DOOR
RETAINED

NOTE: CONSTRUCTION DETAILS
ARE PRELIMINARY.
INDICATIVE ONLY

SECTION: KITCHEN. PRELIMINARY.
26 LEVERTON ST 310.07P
1:20 JAN 2009
GRAHAM PARKINSON ARCHITECT.

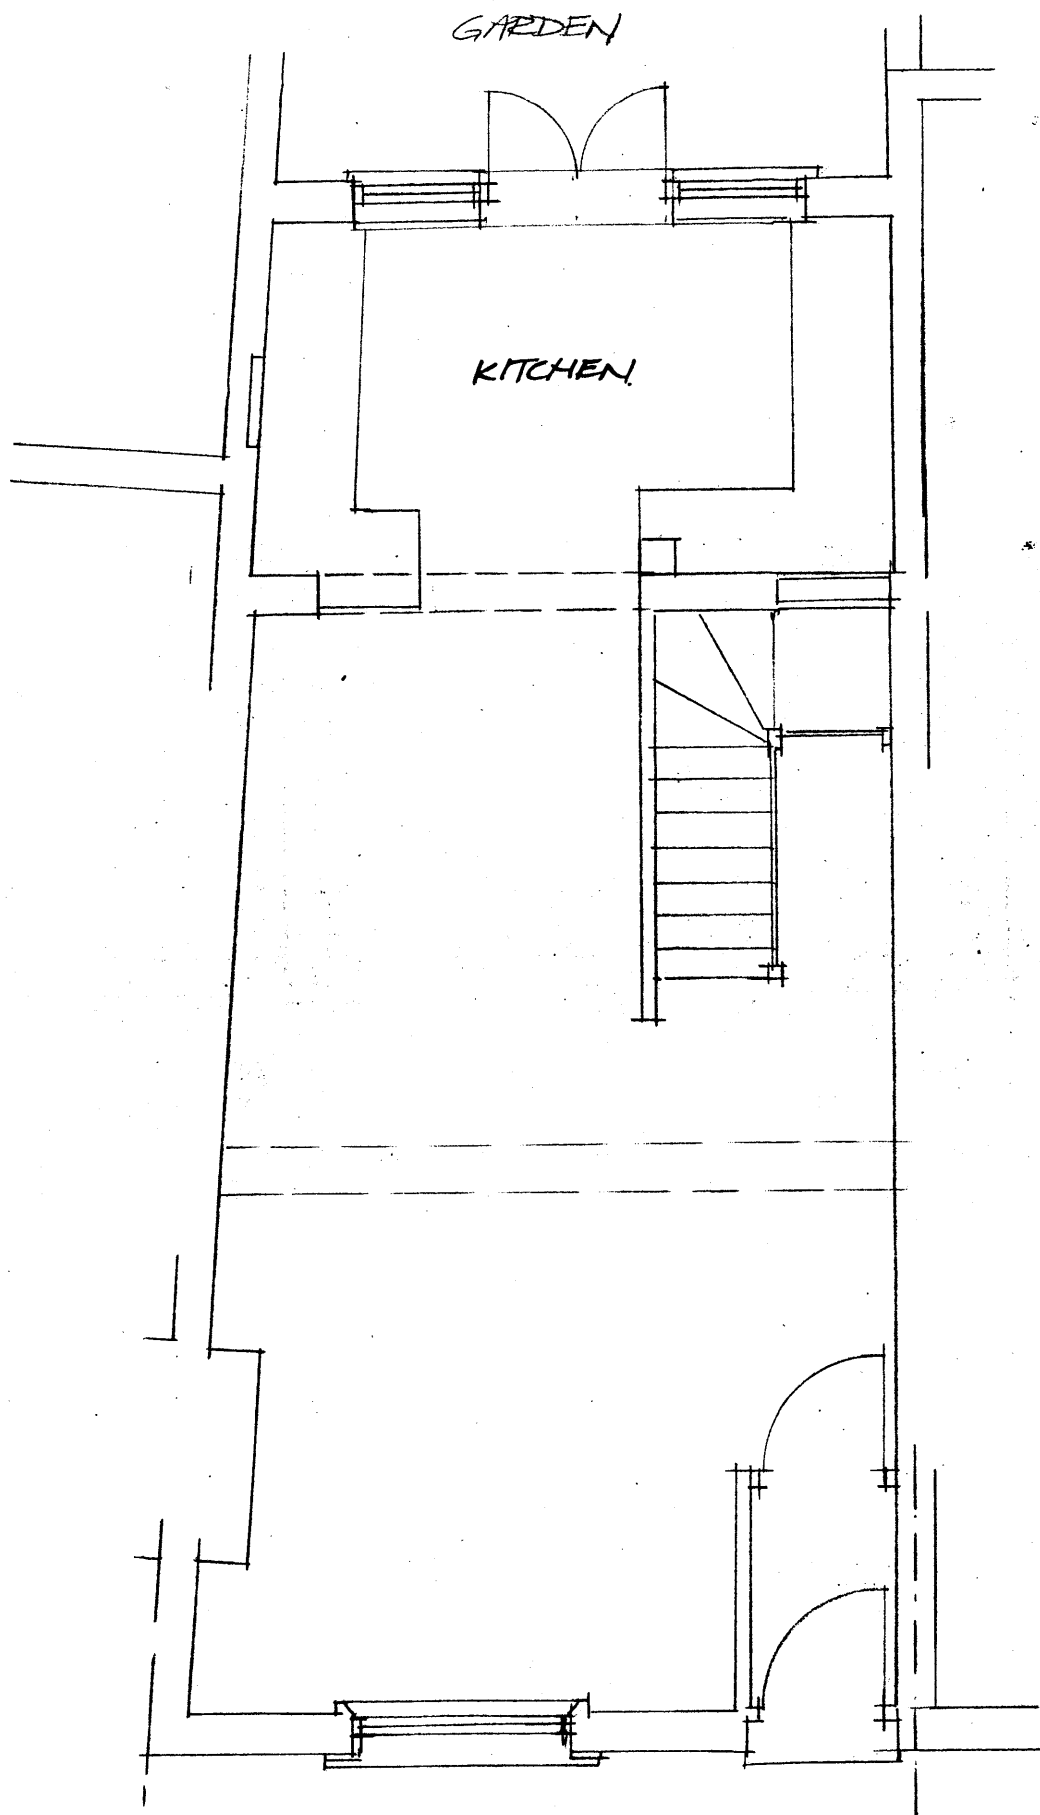


EXISTING GROUND FLOOR PLAN
26 LEVERTON STREET NW5

Graham Parkinson Architect
24 Woodland Gdns N10 3UA
Tel 020 8444 6331

Scale 1:50 February 2009

Drawing No 310.01


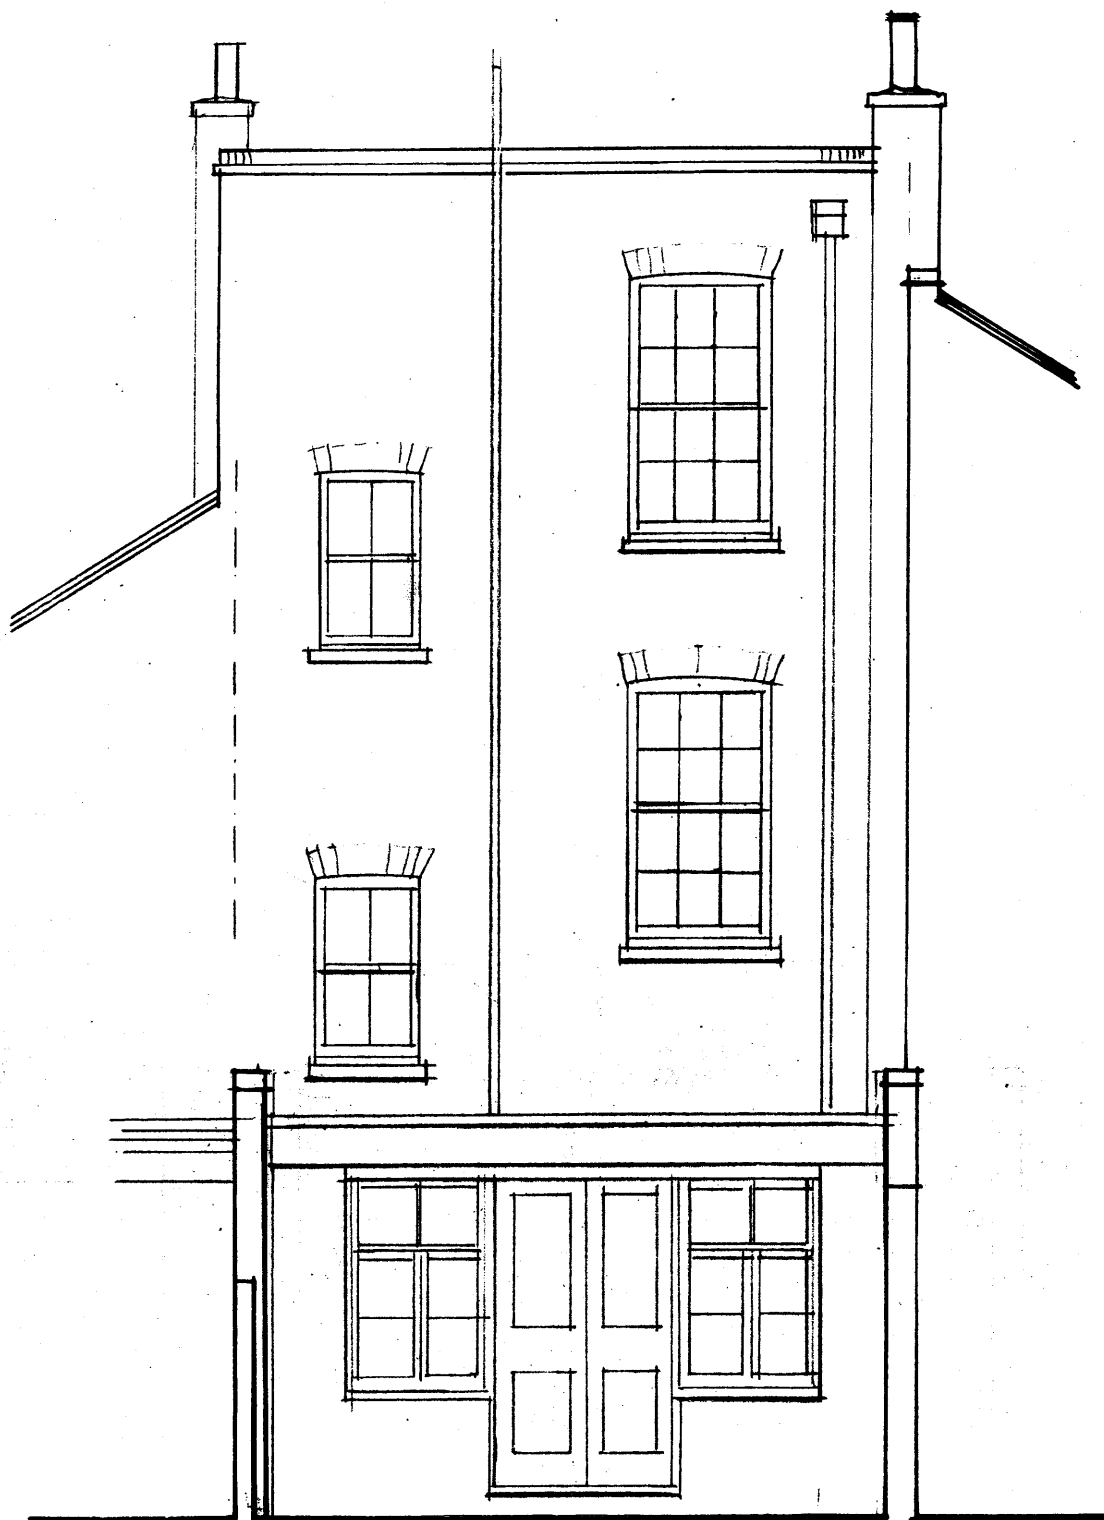


EXISTING REAR ELEVATION
26 LEVERTON STREET NW5

Graham Parkinson Architect
24 Woodland Gdns N10 3UA
Tel 020 8444 6331

Scale 1:50 February 2009

Drawing No 310.04

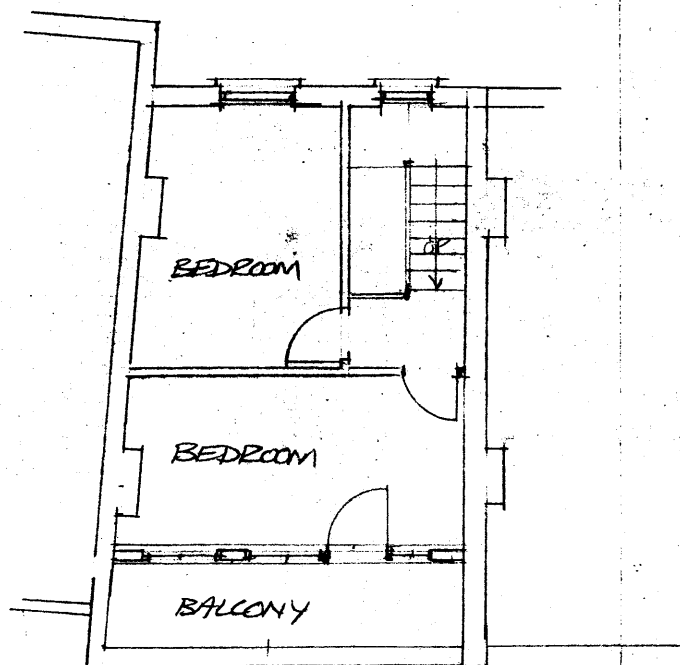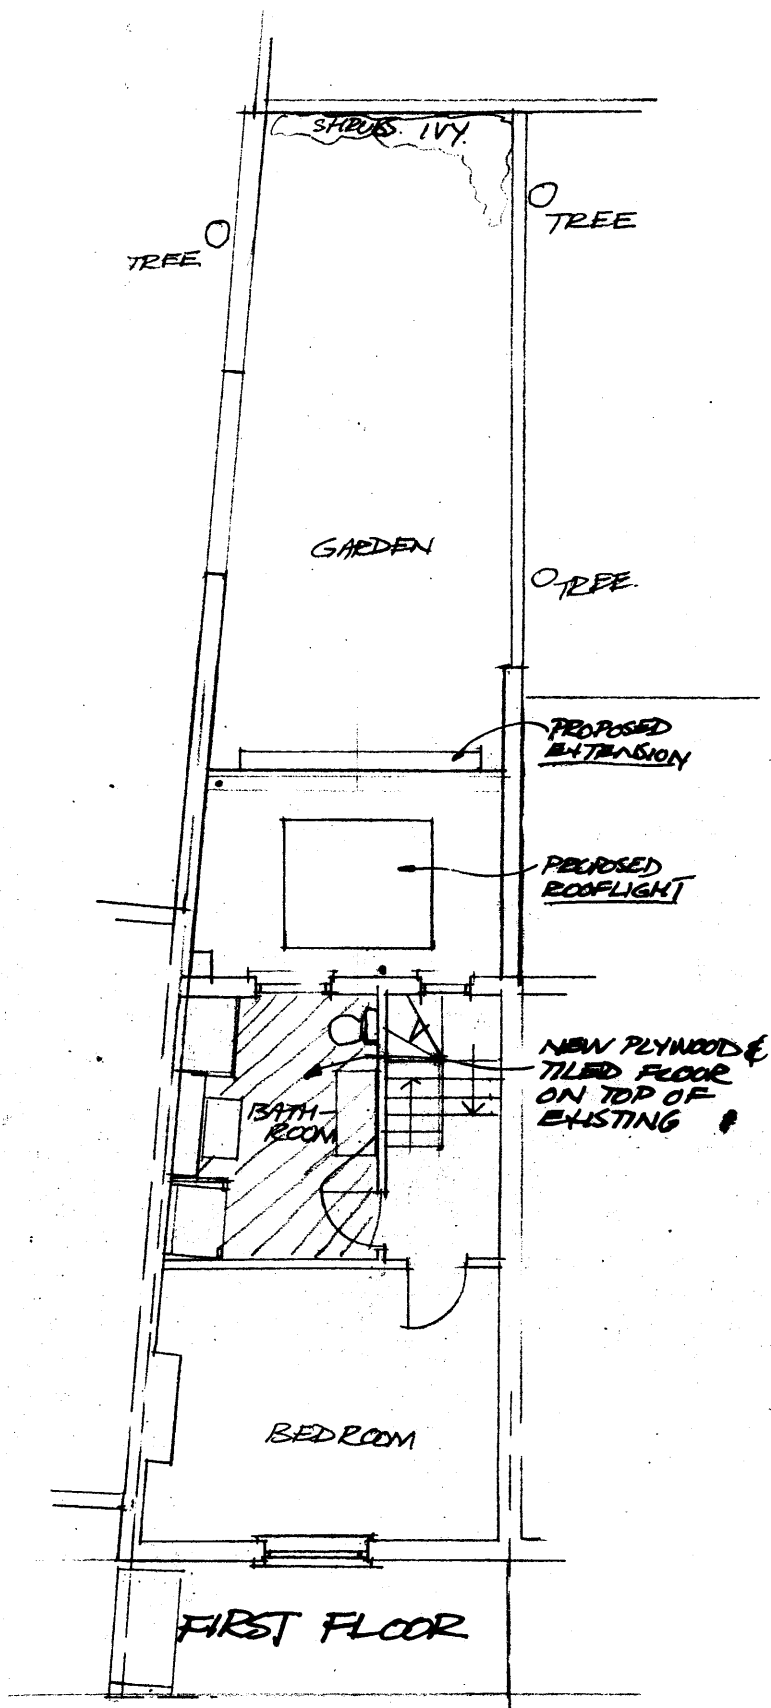


EXISTING & PROPOSED

1st & 2nd FLOOR PLANS FRONT ELEVATION **26 LEVERTON STREET NW5**


Graham Parkinson Architect
 24 Woodland Gdns N10 3UA
 Tel 020 8444 6331

Scale 1:100 February 2009

Drawing No 310.03

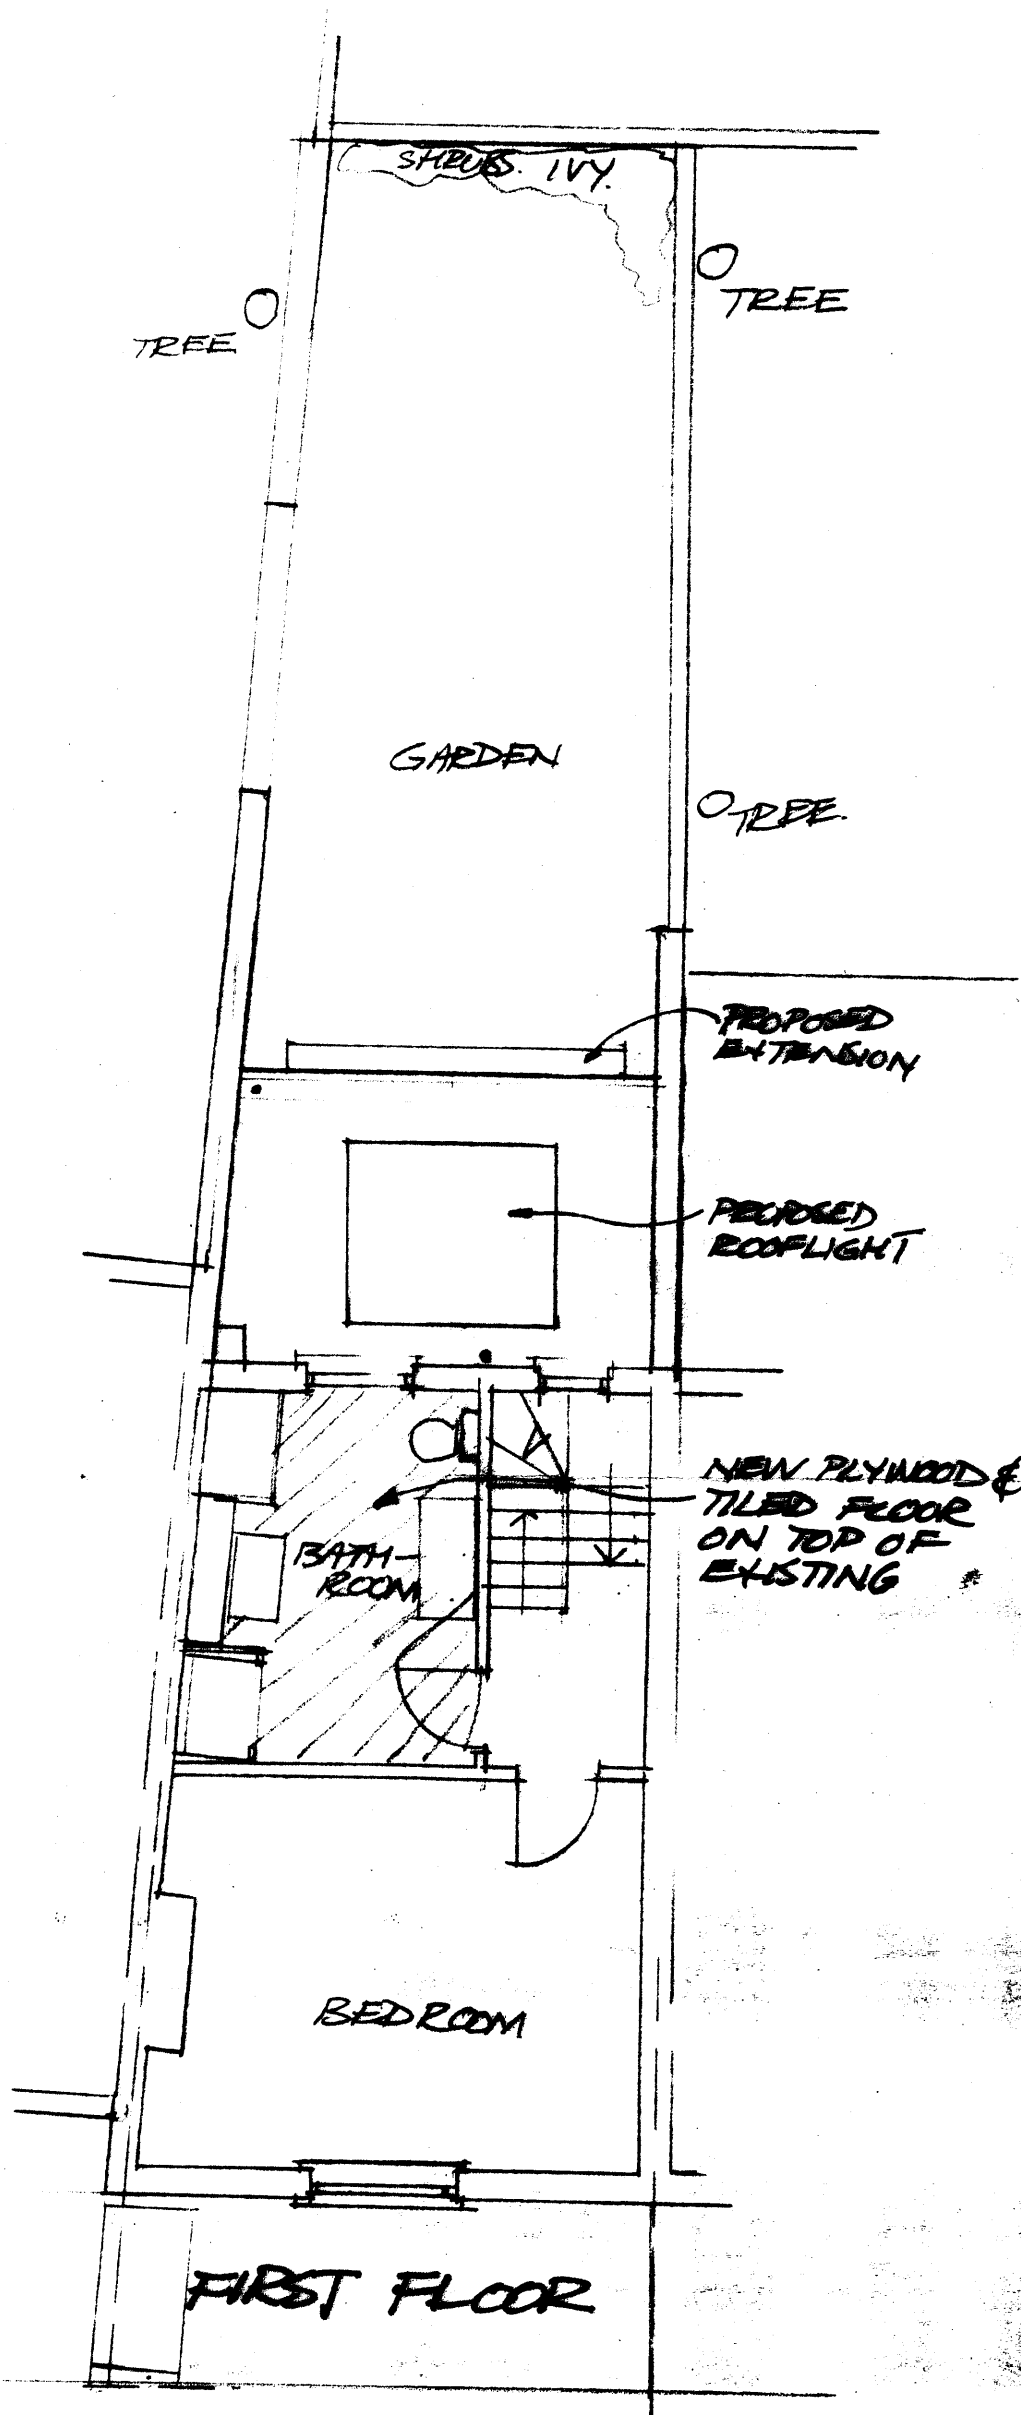

FRONT - WEST - ELEVATION
NO CHANGES

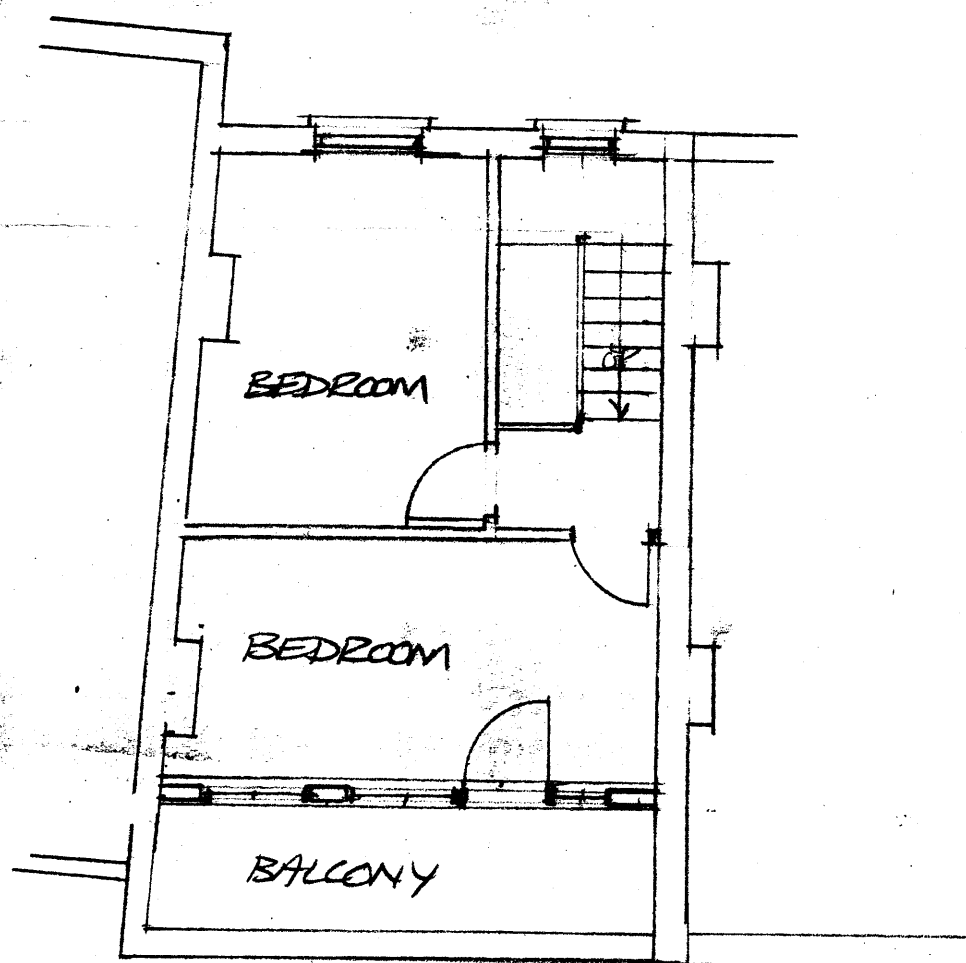

SECOND FLOOR NO CHANGES
EXISTING & PROPOSED.

1st & 2nd FLOOR PLANS FRONT ELEVATION **26 LEVERTON STREET NW5**

Graham Parkinson Architect
24 Woodland Gdns N10 3UA
Tel 020 8444 6331

Scale 1: ⁵⁰~~100~~ February 2009

Drawing No 310.0~~1~~9