
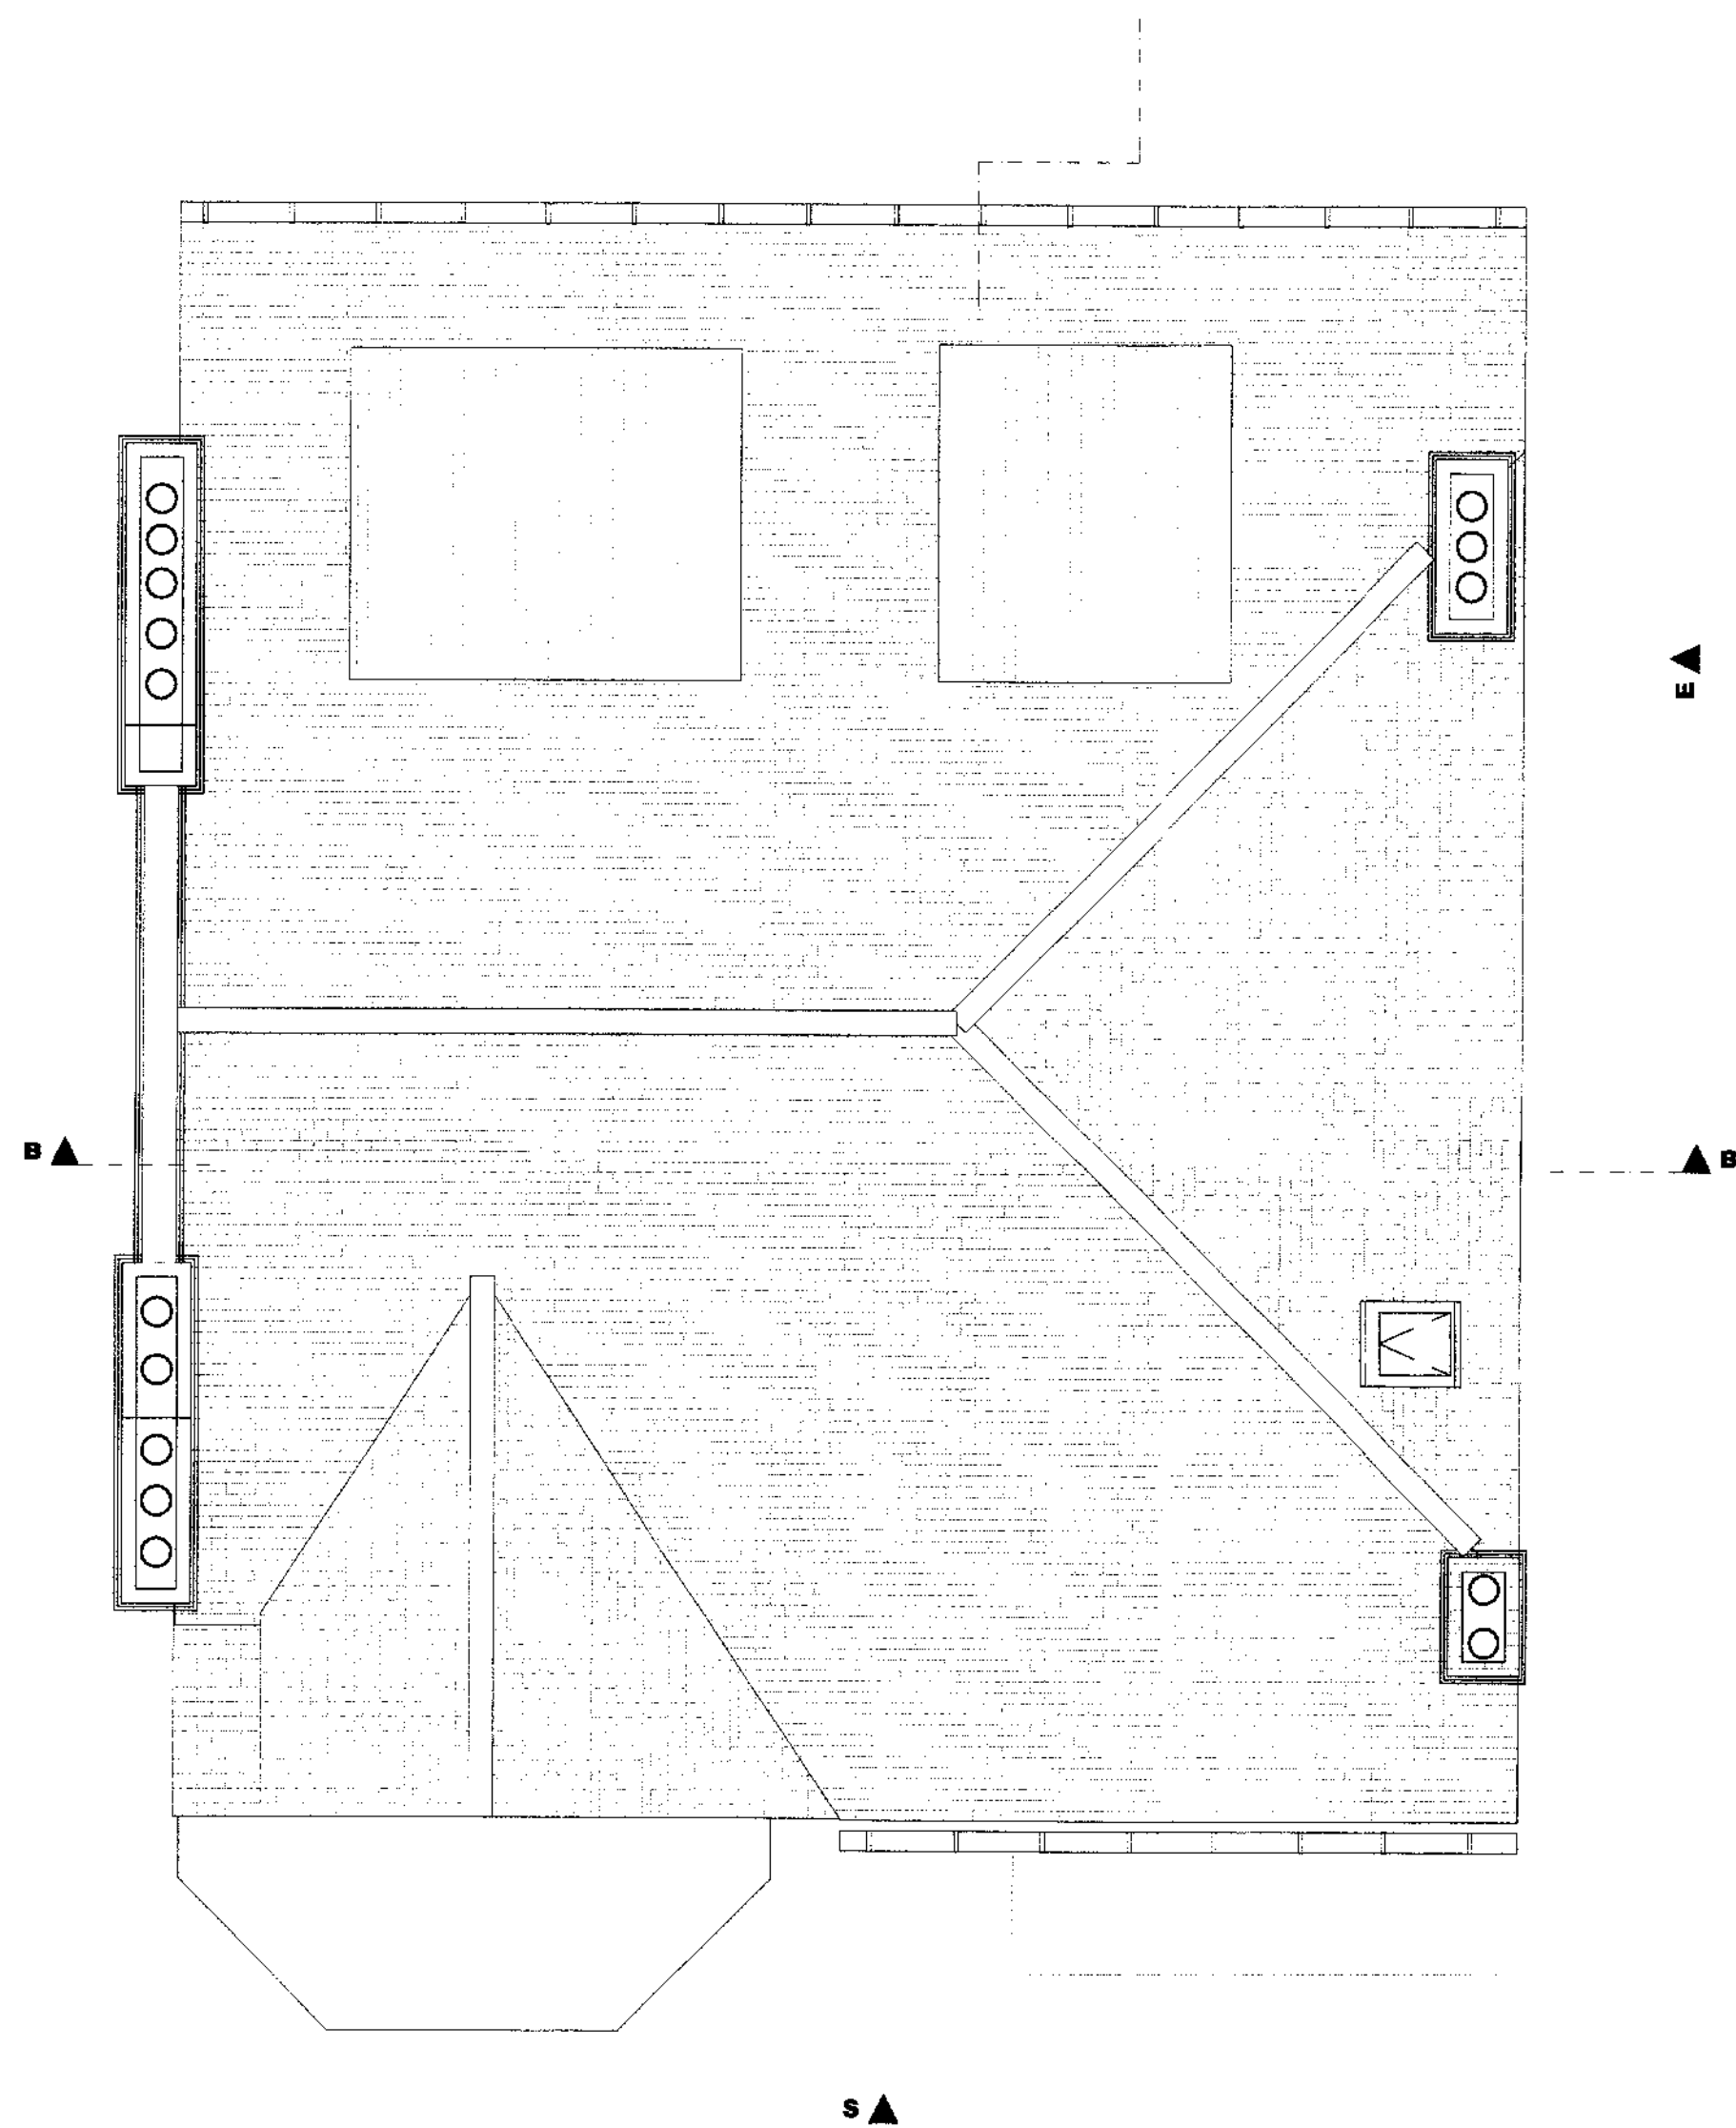




e-F Gross Areas .pre			
Zone ID	Name	Area	Elevation
E200	2nd Fl. Gross Area as Existing	77.53	6.705
E100	1st Fl. Gross Area as Existing	93.31	3.465
E000	GF Gross Area as Existing	128.19	0
		299.03 m2	

- NOTES
1. This drawing must not be scaled
 2. The contractor is to check all dimensions on site

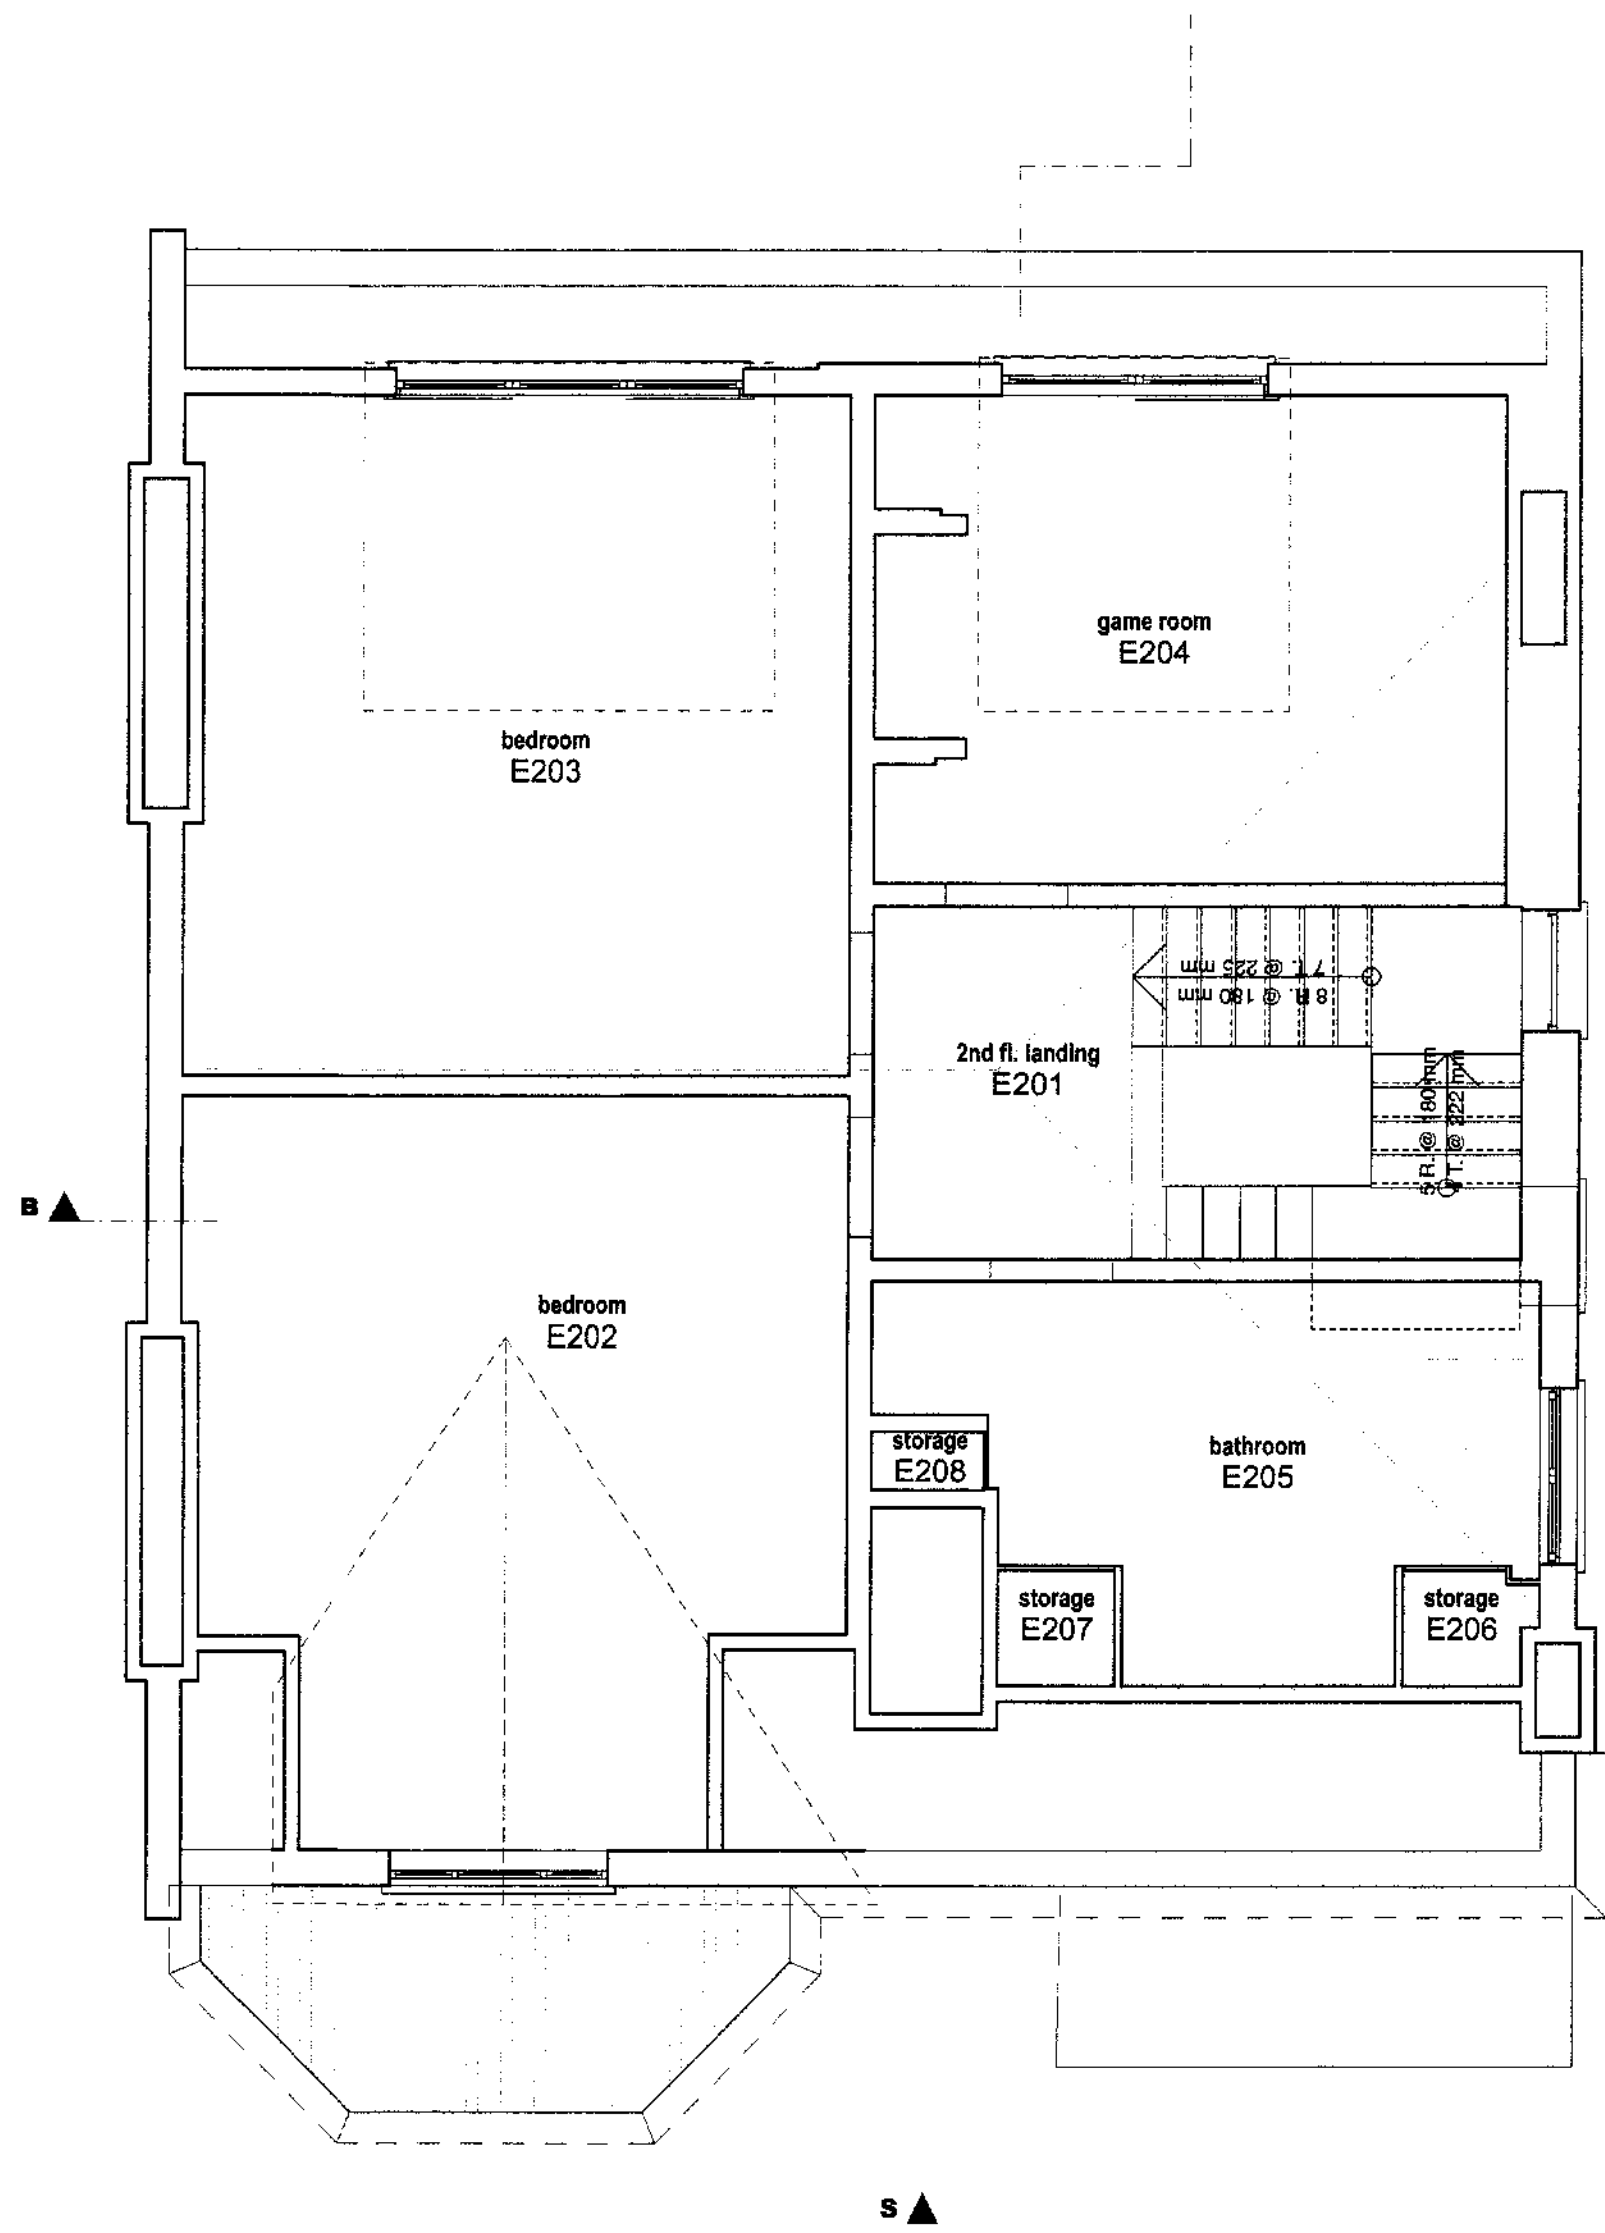

net areas : second floor (existing)

Zone ID	Name	Area
E201	2nd fl. landing	3.99
E202	bedroom	19.50
E203	bedroom	19.03
E204	game room	12.66
E205	bathroom	6.49
E206	storage	0.62
E207	storage	0.58
E208	storage	0.29
		65.16 m2

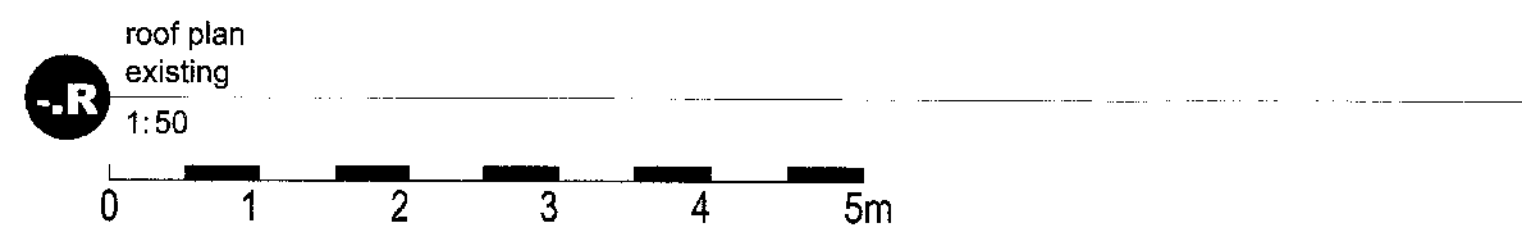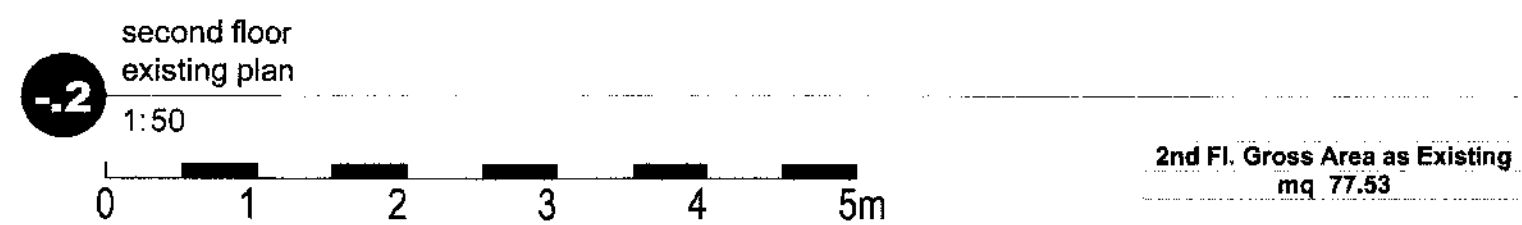

A				
ID	Description	Drawn	Appr.	Date
dwg type	GENERAL ARRANGEMENT			
dwg status	Planning - D			
Sacks Maguire Architects				
Studio 4	2 Downshire Hill tel. 020 7431 0665	London NW3 1NR fax 020 7431 4398		
Project				
12 Lambolie Road, London NW3 4HP				
Title				
2nd floor and roof plans as existing				
Client				
Mr. & Mrs. Wise				
scale	see each dwg	drawn	MF	date 23/12/2008
job number		drawing number		revision
464		003		•