


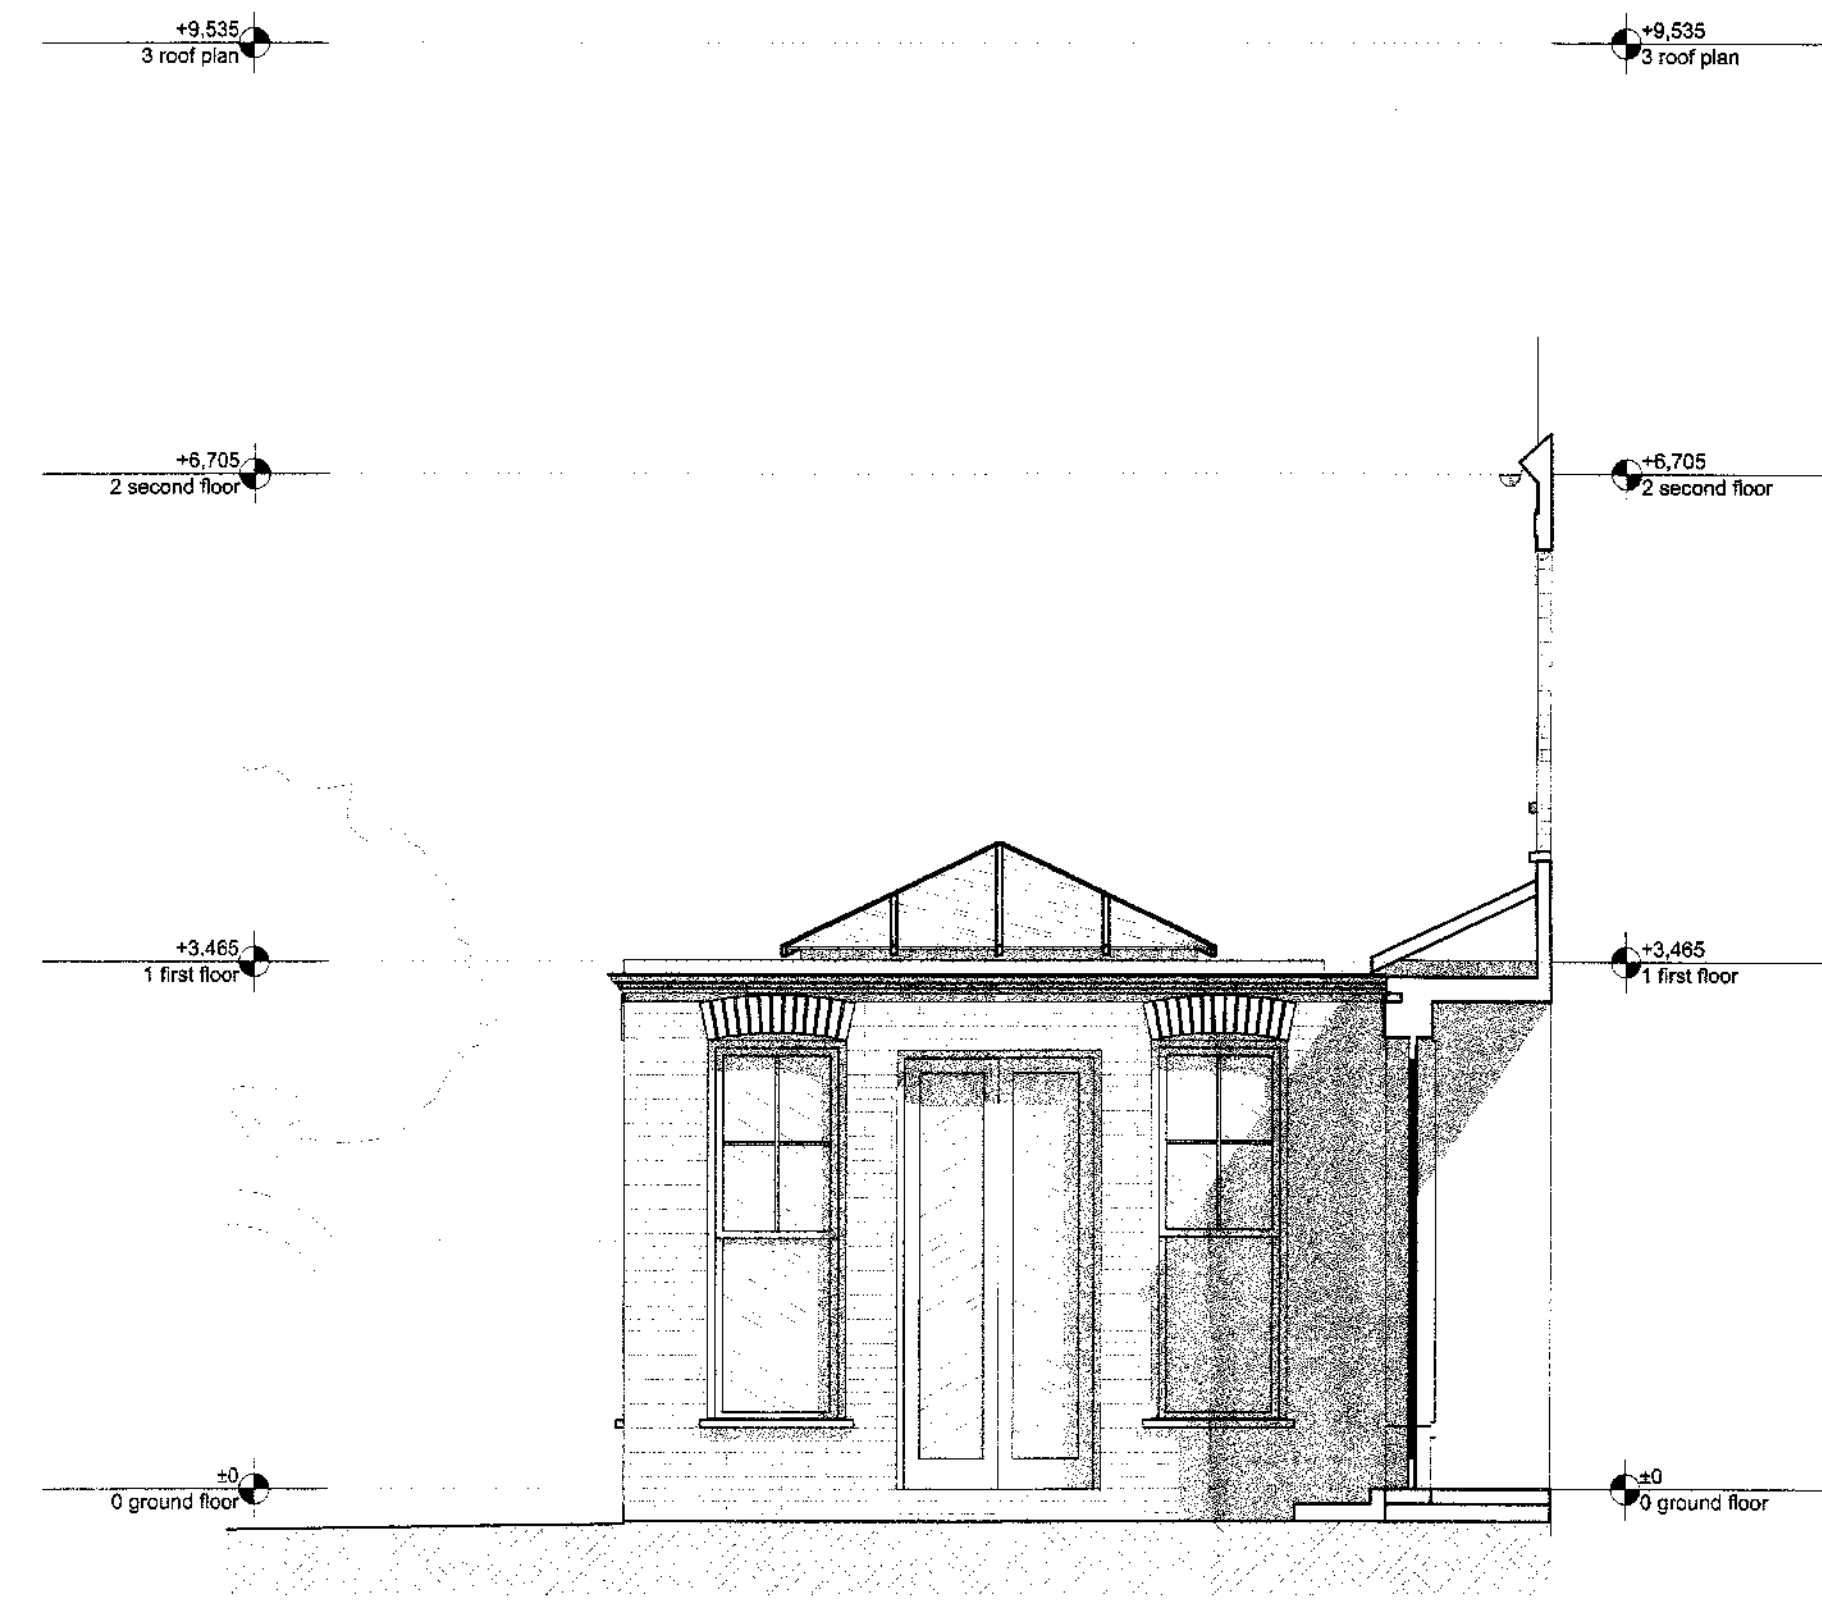

rear elevation
as existing
N
1:50
0 1 2 3 4 5m



short side elevation
as existing
W
1:50
0 1 2 3 4 5m

- NOTES
1. This drawing must not be scaled
 2. The contractor is to check all dimensions on site

ID	Description		Drawn	Appr., Date
dwg type	GENERAL ARRANGEMENT			
dwg status	Planning - D			
Sacks Maguire Architects				
Studio 4	2 Downshire Hill tel. 020 7431 0665	London NW3 1NR fax 020 7431 4398		
Project				
12 Lambolie Road, London NW3 4HP				
Title				
rear elevations as existing				
Client				
Mr. & Mrs. Wise				
scale	see each drw.	drawn MF	date	23/12/2008
job number	464	drawing number	006	revision