






EXISTING FRONT ELEVATION

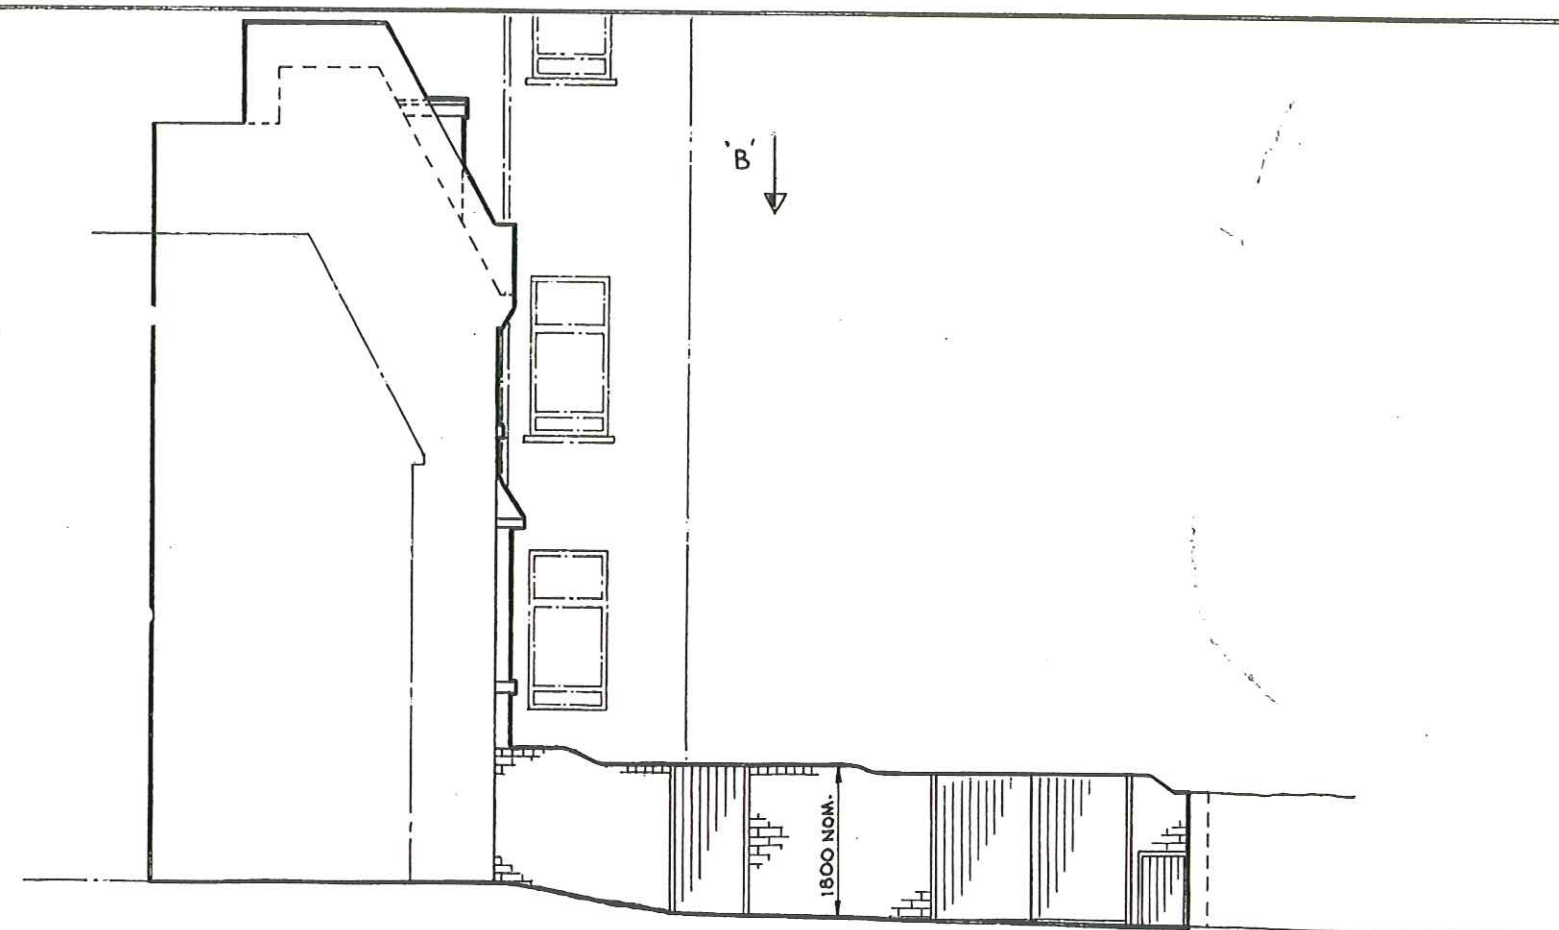

EXISTING END ELEVATION A

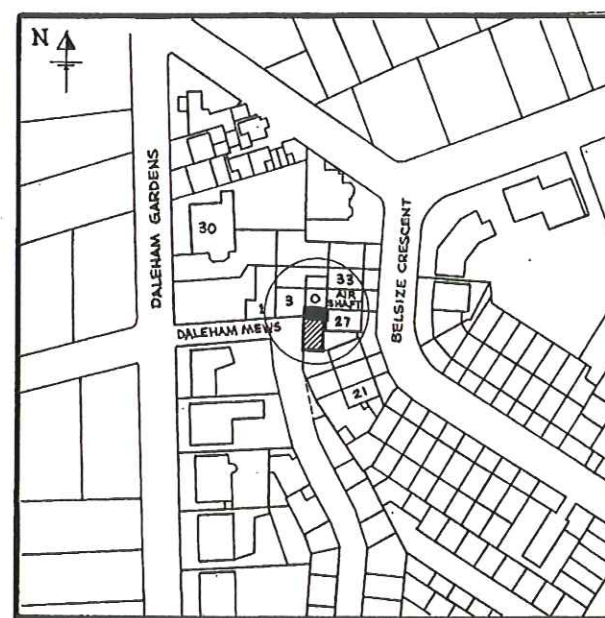

LOCATION PLAN (1:1250)

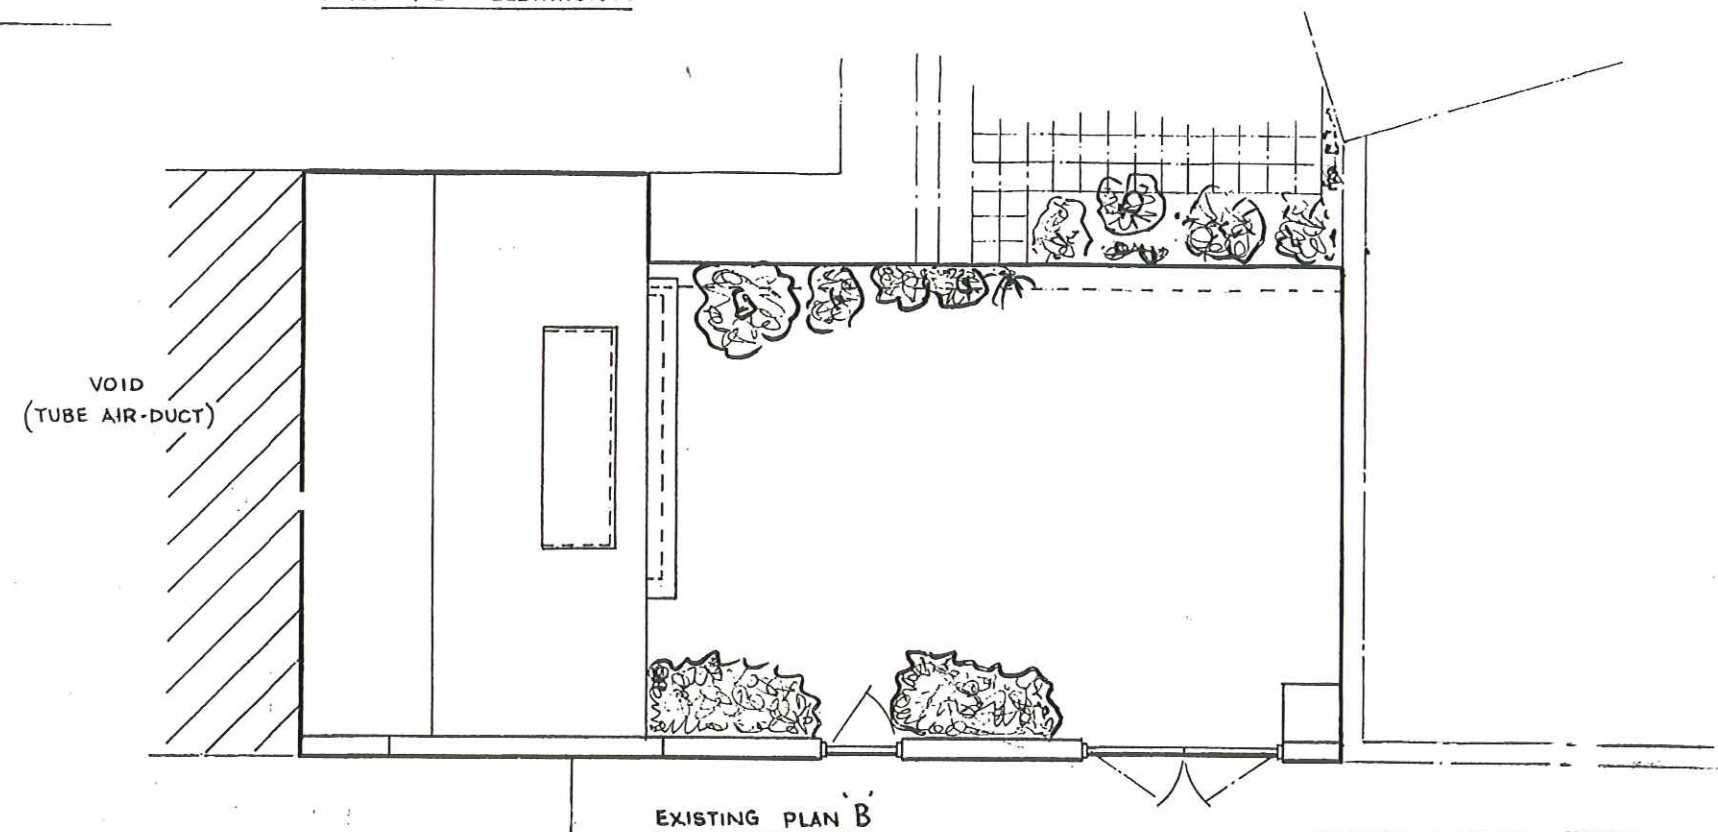

EXISTING PLAN B

DRG. Nº SM/2008/197-001	ISSUE B
MS S MACCAGNAN	
DALEHAM LODGE	
3A DALEHAM MEWS	
LONDON	
NW3 5QY	
PLAN OF EXISTING PROPERTY	
SCALE 1:100 USO	DATE 05/05/08
	B 11/08/08

