



lower ground floor plan

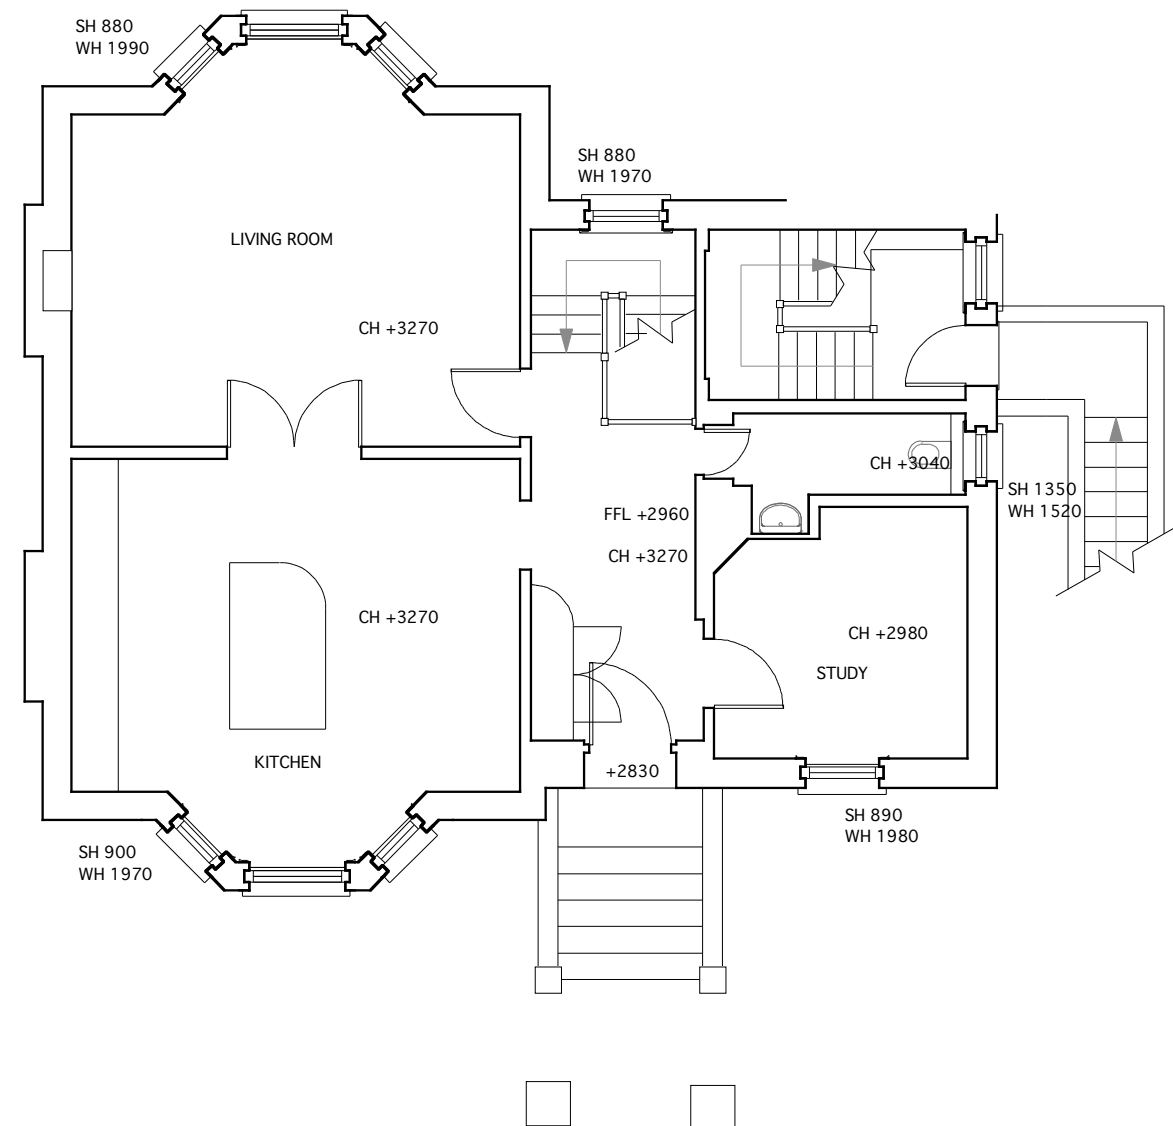


upper ground floor plan

existing

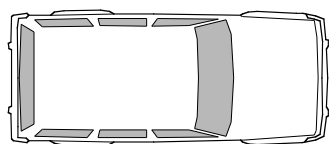

0 meters 1 2 3 4

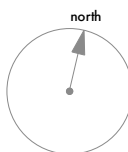

Martin Taylor
Interior Designer

t. 020 7359 4887
m. 07956 474832
f. 07947 761989
e. martin@mtid.co.uk

53 Monsell Road LONDON N4 2EF

title existing ground and lower ground floor plans
scale 1:100@A3 and 1:50@A1
date September 2008
drg. No. LB199.01

This drawing is for illustrative purposes only. Do not scale from this drawing.

All dimensions to be checked on site prior to manufacture and construction. All discrepancies to be brought to the attention of the Designer immediately.

This drawing remains the property of Martin Taylor. Under Copyright Law no copies of this drawing are to be made without permission.

©mtid2008