



first floor plan

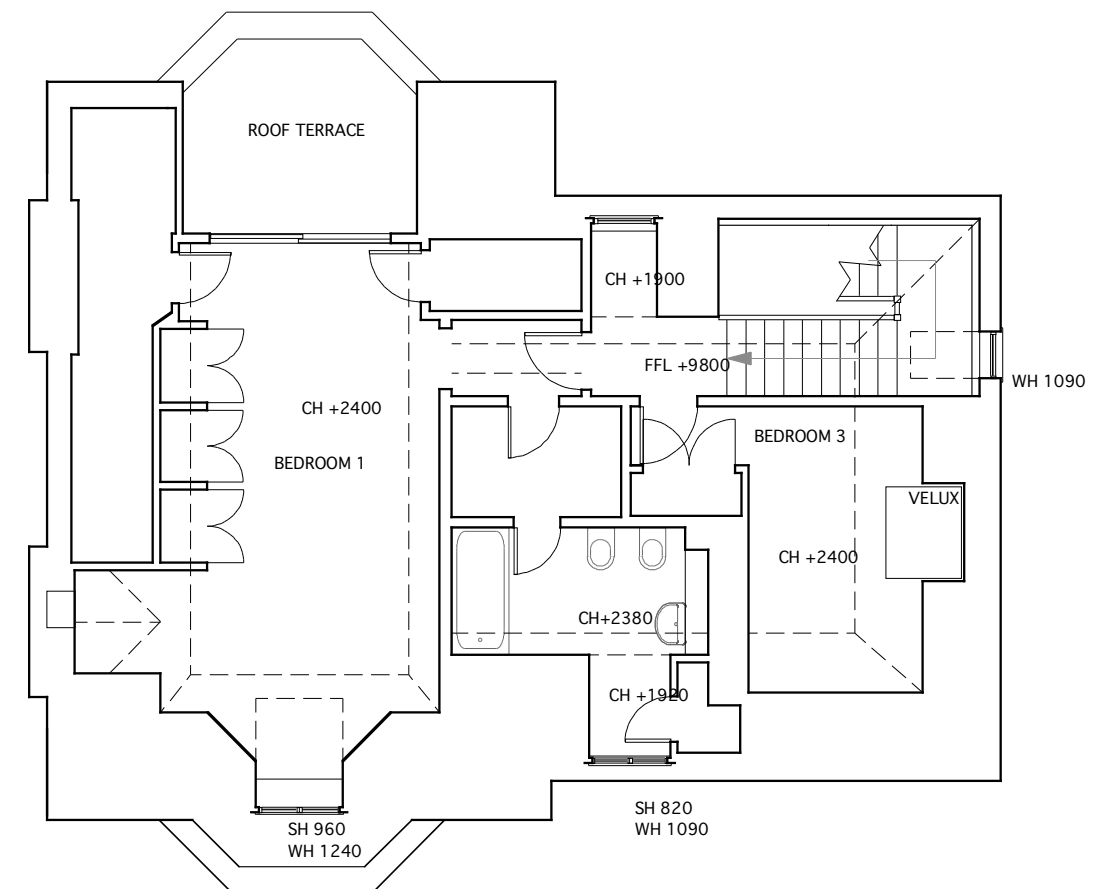

second floor plan

0 meters 1 2 3 4

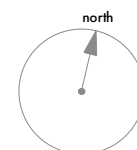

Martin Taylor  
Interior Designer

t. 020 7359 4887  
m. 07956 474832  
f. 07947 761989  
e. martin@mtid.co.uk

53 Monsell Road LONDON N4 2EF

title existing 1st and 2nd flr plans  
scale 1:100@A3 and 1:50@A1  
date September 2008  
drg. No. LB199.02

This drawing is for illustrative purposes only. Do not scale from this drawing.

All dimensions to be checked on site prior to manufacture and construction. All discrepancies to be brought to the attention of the Designer immediately.

This drawing remains the property of Martin Taylor. Under Copyright Law no copies of this drawing are to be made without permission.

©mtid2008

existing