



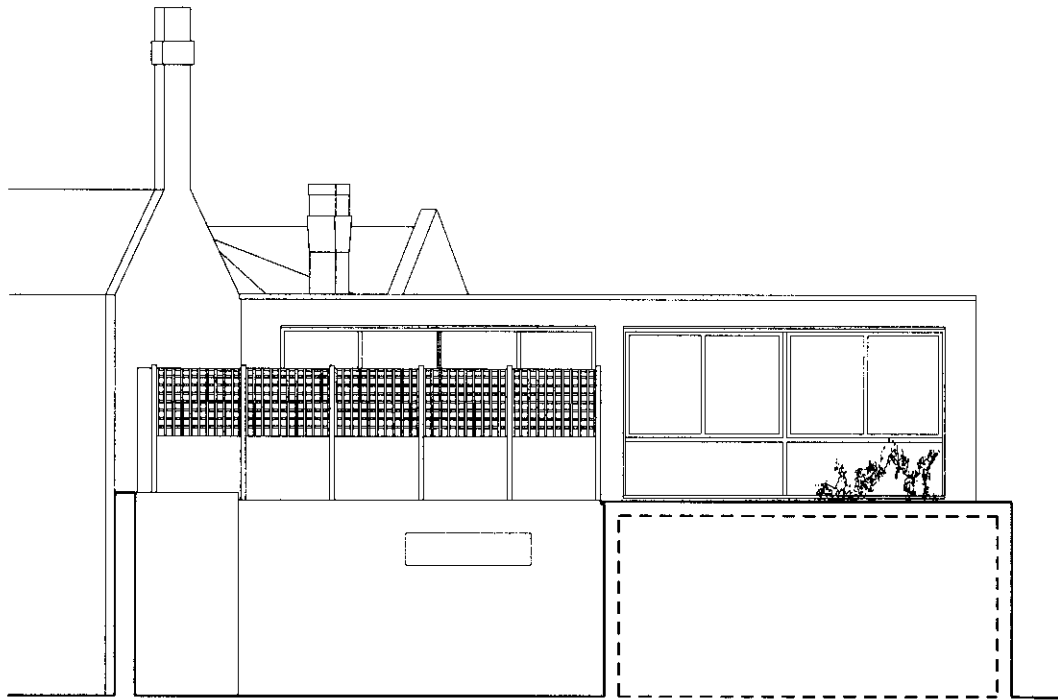

01: EXISTING WEST ELEVATION

SCALE 1:100

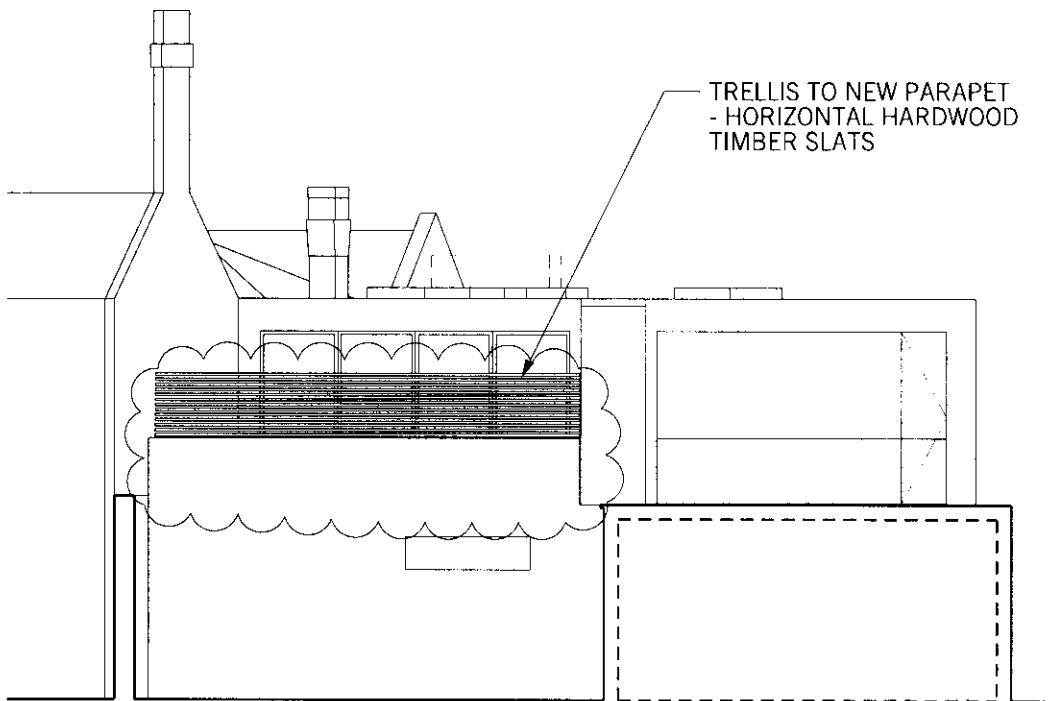

02: PROPOSED WEST ELEVATION

SCALE 1:100

MSA

MATTHEW SPRINGETT ASSOCIATES Ltd.
70 HATTON GARDEN
LONDON EC1N 8JT
T+44 (0)20 7692 5950
F+44 (0)20 7692 5951

CLIENT

MR&MRS ZEIGHERMAN

PROJECT

34 KINGSTOWN ST

NOTE:

- DO NOT SCALE FROM THIS DRAWING.
- USED FIGURED DIMENSIONS ONLY.
- ALL DIMENSIONS TO BE CHECKED ON-SITE.
- ANY DISCREPANCIES BETWEEN CONSULTANT DRAWINGS TO BE REPORTED TO THE ARCHITECT BEFORE ANY WORK COMMENCES.
- MATTHEW SPRINGETT ASSOCIATES ©

TITLE

TRELLIS DETAIL

DATE

30.1.09

JOB NO.

087

DRAWN BY

RC

PURPOSE

P

SCALE @ A4

1:100

NUMBER

087-SK-101

REV.

-