




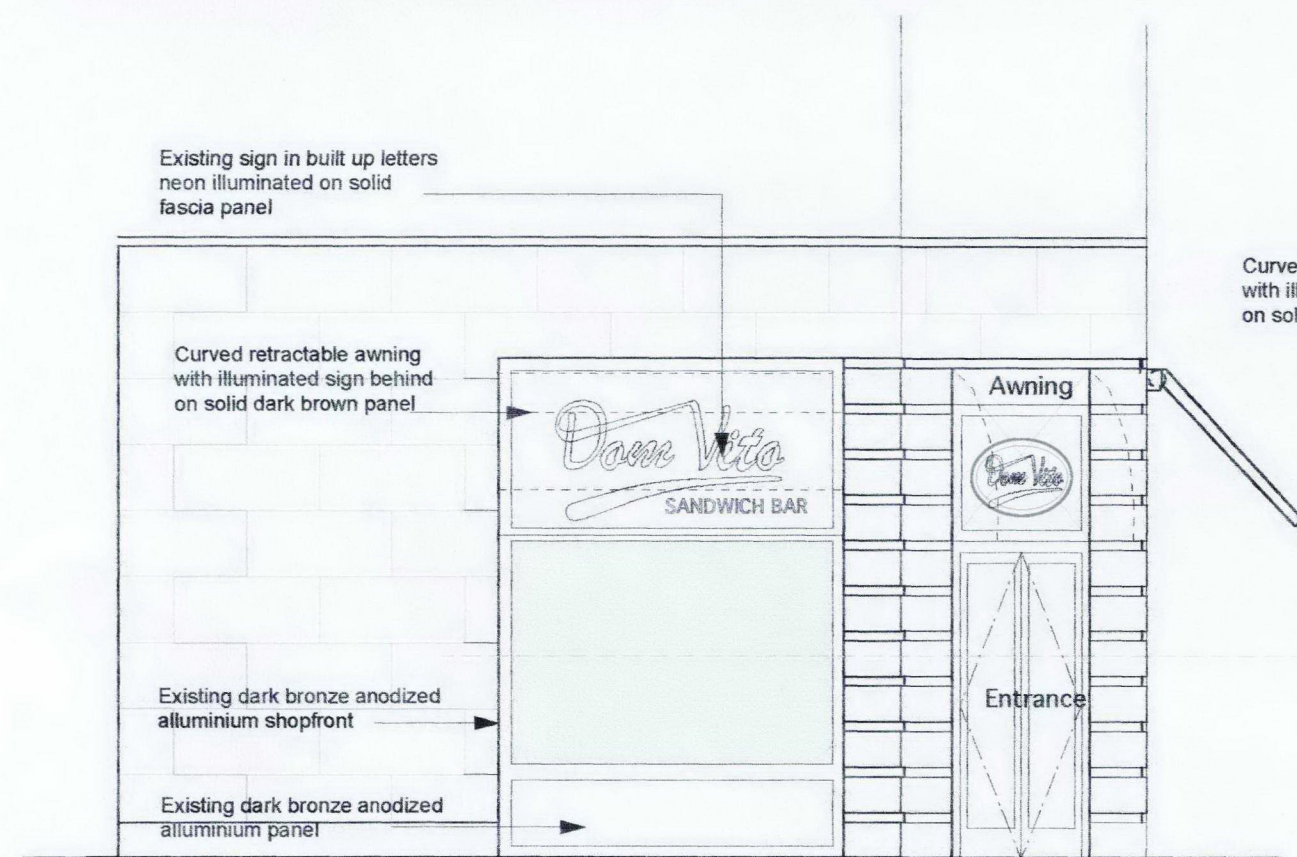

Gate St Elevation
Scale 1:50

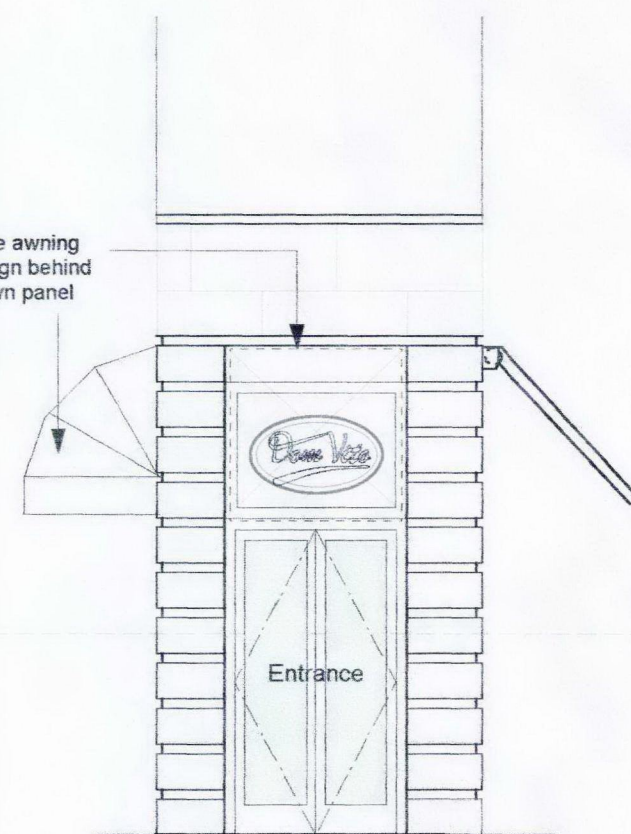

Entrance Elevation
Scale 1:50

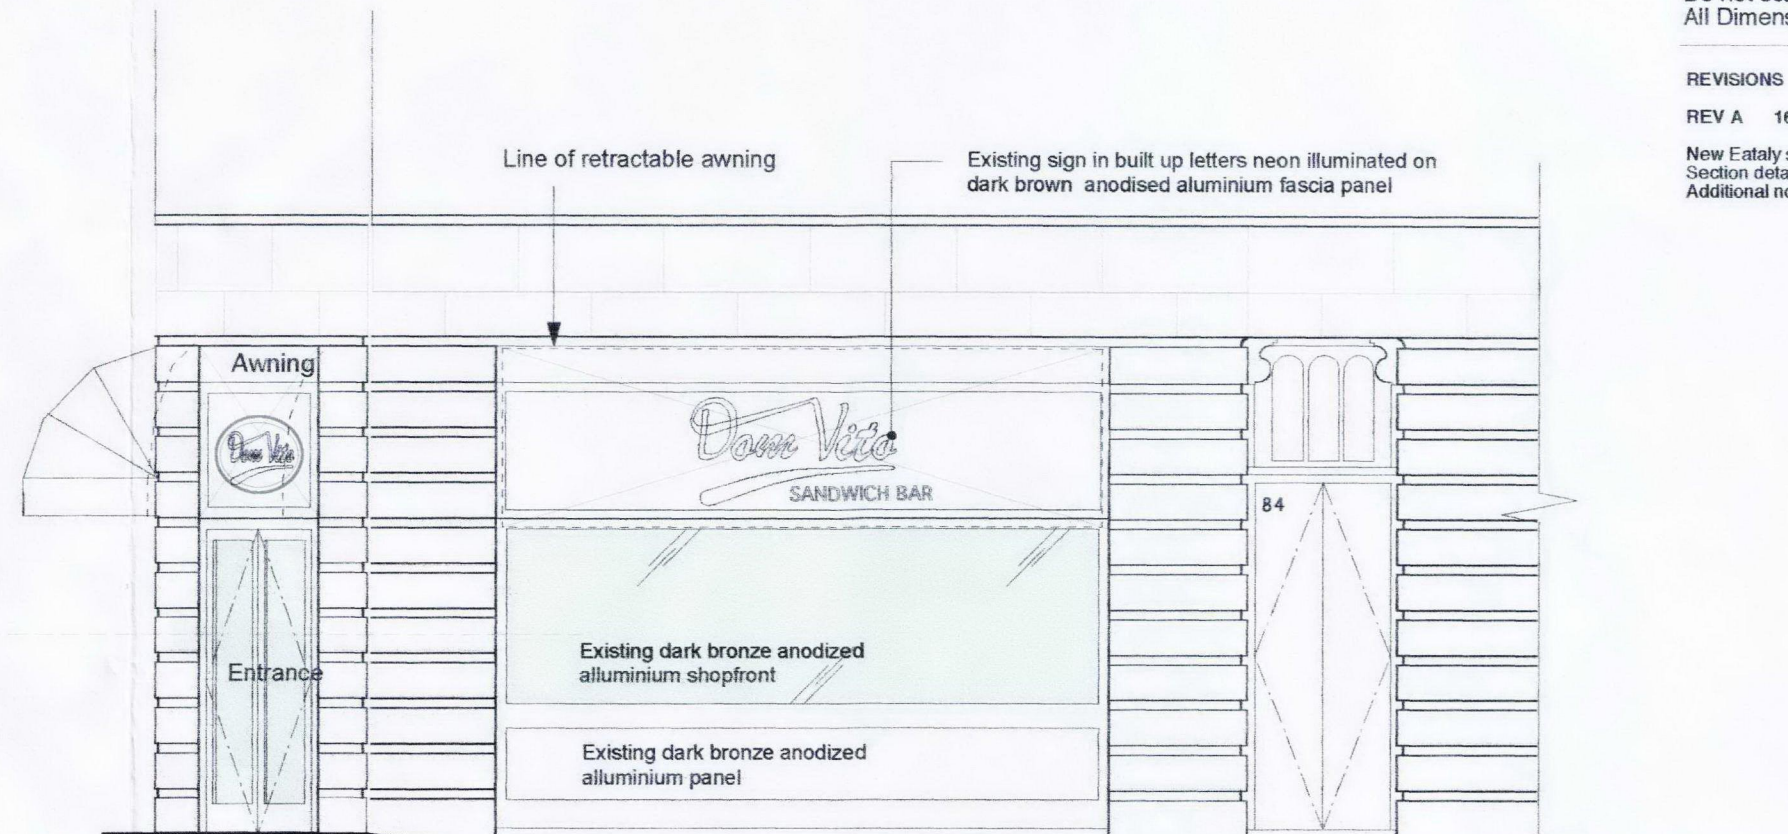


Kingsway Elevation
Scale 1:50

Do not scale from this drawing
All Dimensions to be checked on site

REVISIONS


REV A 16.12.08 MB

New Eataly sign added on proposed elevations.
Section detail AA added. Awning elevation added.
Additional notes shown.

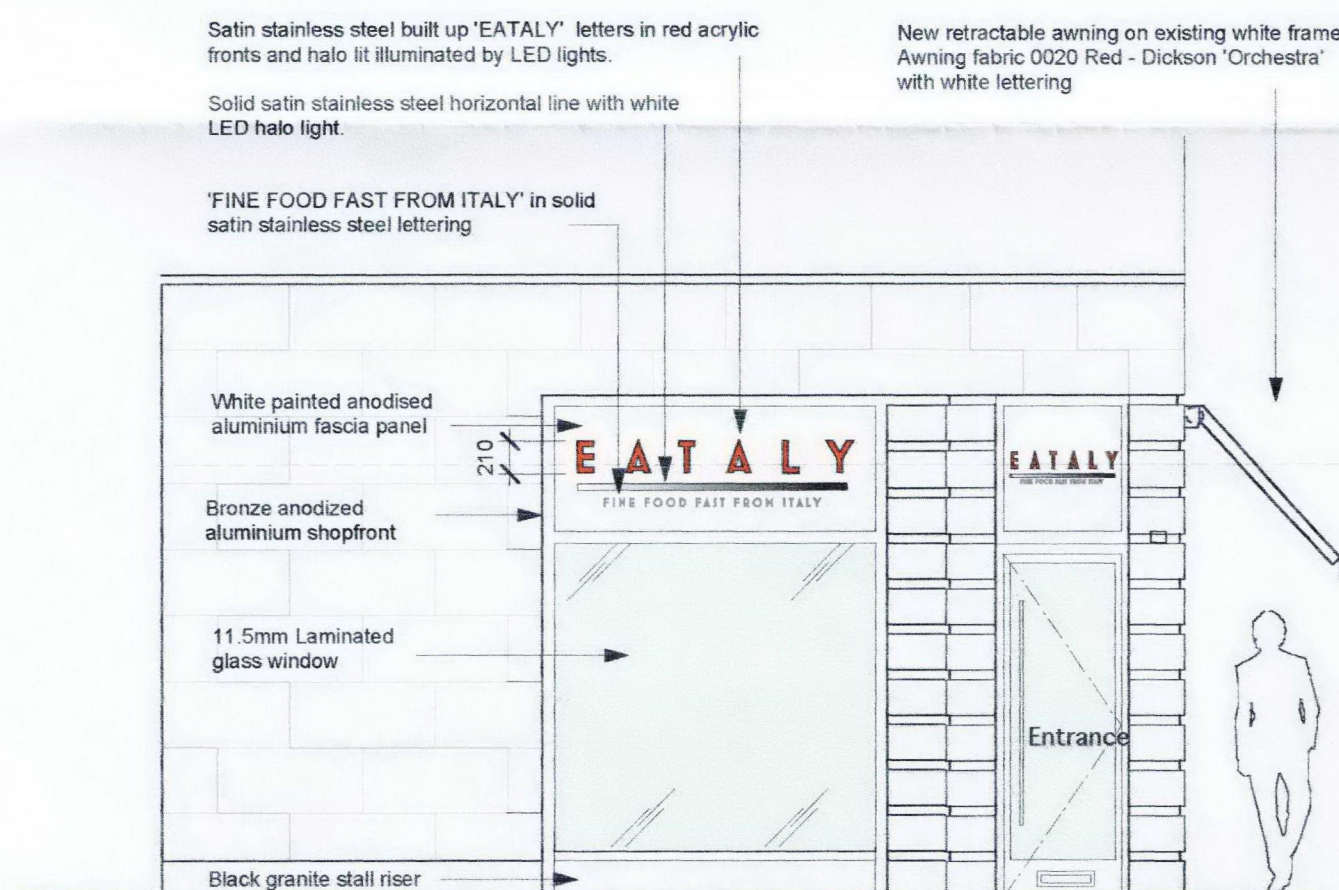


Gate St Elevation
Scale 1:50

Satin stainless steel built up 'EATALY' letters in red acrylic fronts and halo lit illuminated by LED lights.
Solid satin stainless steel horizontal line with white LED halo light.
'FINE FOOD FAST FROM ITALY' in solid satin stainless steel lettering

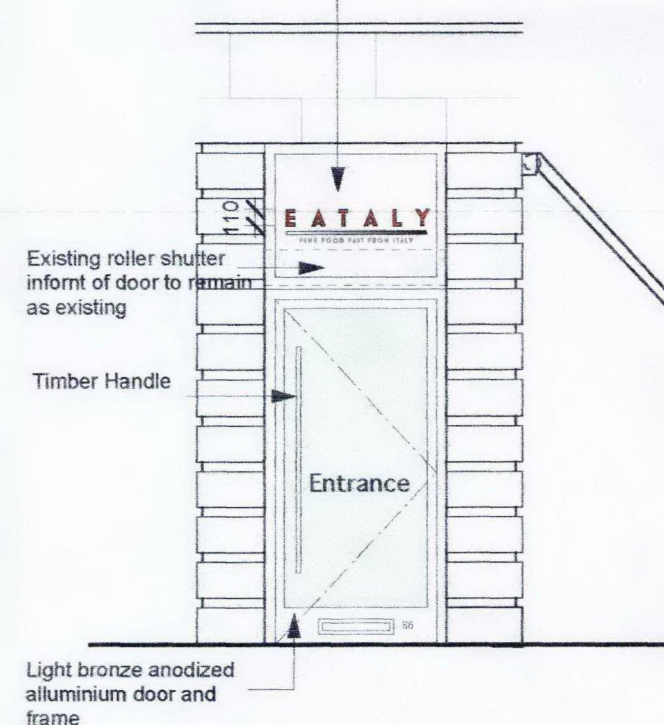

Entrance Elevation
Scale 1:50

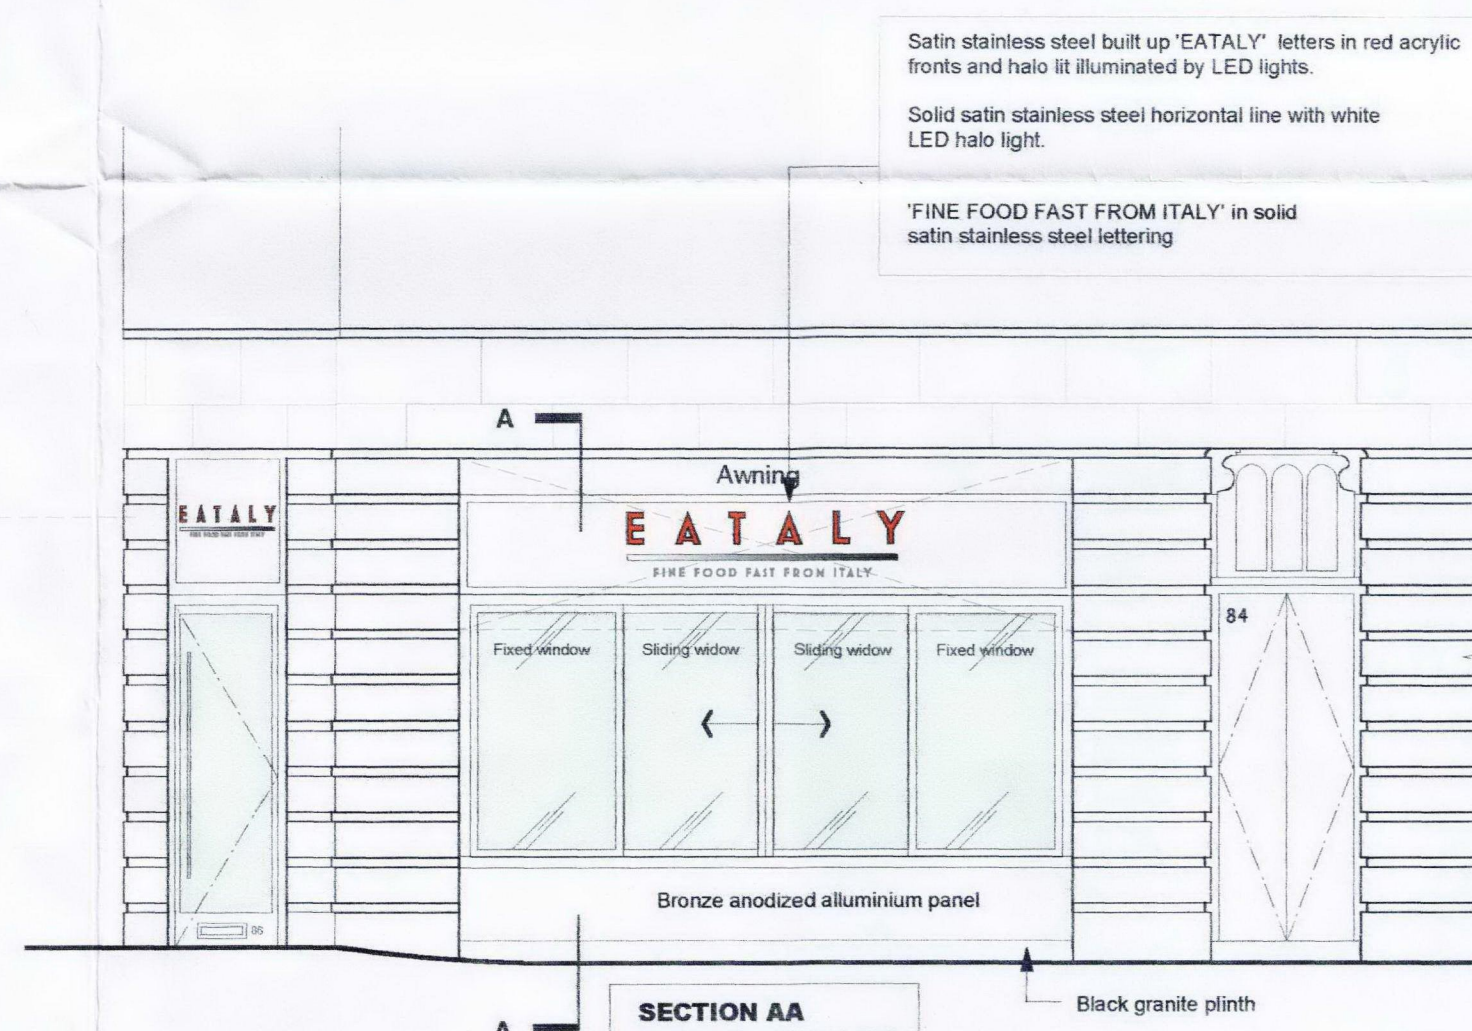

Kingsway Elevation
Scale 1:50



Awning Elevation (in front of illuminated sign)
Scale 1:50

STATUS

FOR APPROVAL

dover design
interior designers

Studio 24 Bickerton House,
25-27 Bickerton Road London N19 5JT

T. 020 7272 9414 F. 020 7272 9657

studio@doverdesign.com www.doverdesign.com

CLIENT

SANDS CATERING SERVICES

JOB TITLE

EATALY CAFE BAR
86 KINGSWAY WC2

DRAWING TITLE

Shopfront Elevation as
Existing and Proposed
(For Section Detail BB, see drawing 495.01-206)

SCALE

1:50 @ A2

DATE

October 2008

DRAWN

DP

CHECKED

DRAWING NUMBER

495.01 - 202

REV.

A