
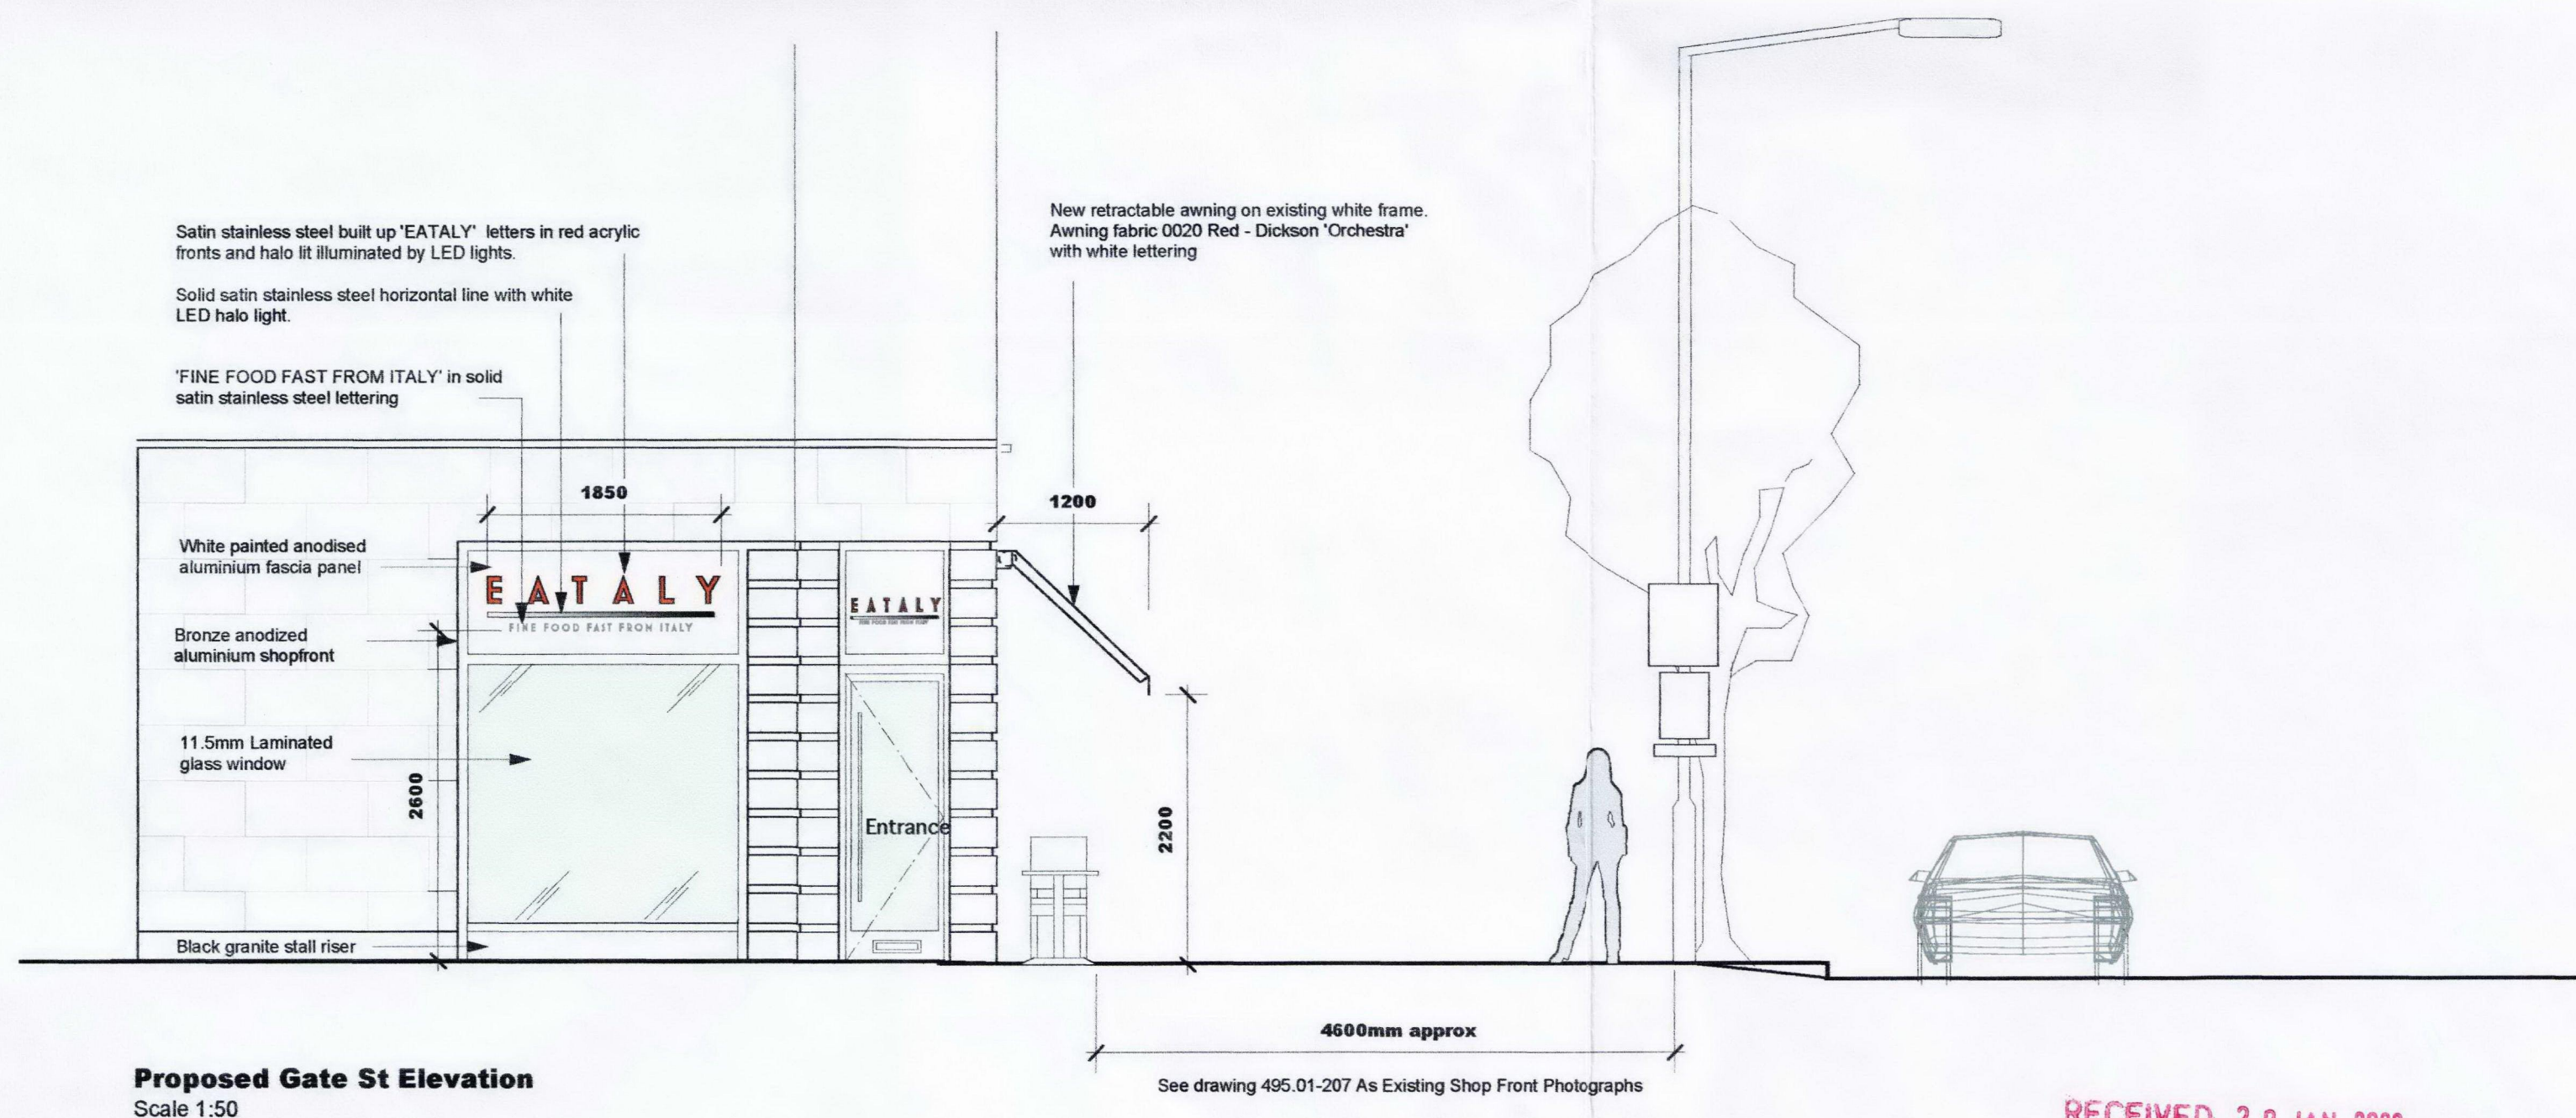


Do not scale from this drawing  
All Dimensions to be checked on site

REVISIONS

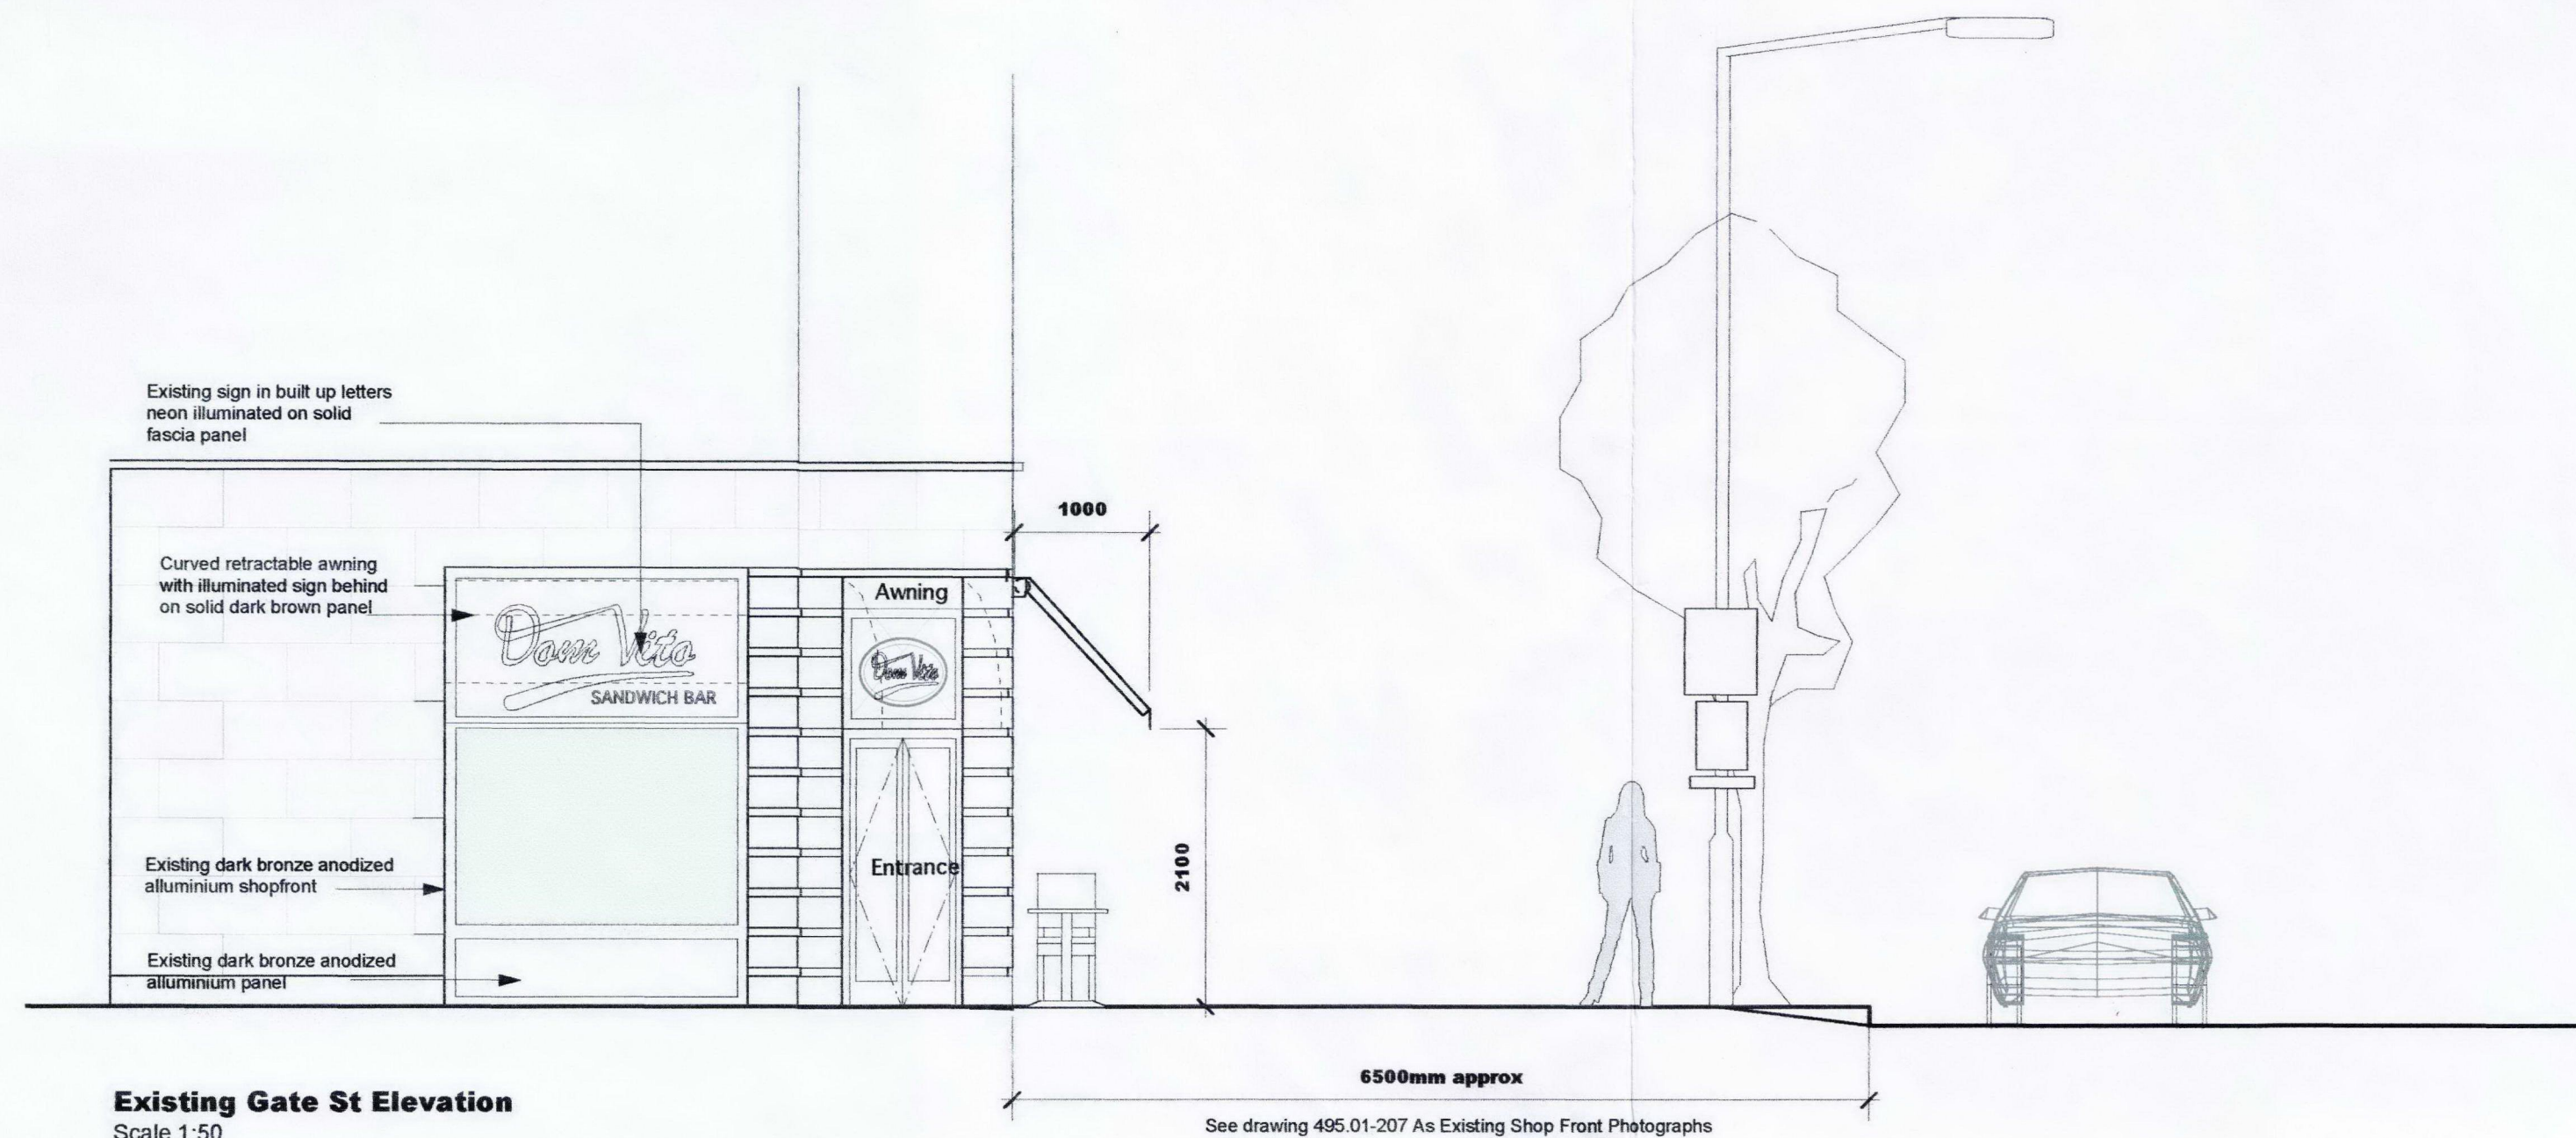

STATUS

FOR APPROVAL

**dover design**  
interior designers

Studio 24 Bickerton House,  
25-27 Bickerton Road London N19 5JT

T. 020 7272 9414 F. 020 7272 9657

studio@doverdesign.com www.doverdesign.com

CLIENT

SANDS CATERING SERVICES

JOB TITLE

**EATALY CAFE BAR**  
86 KINGSWAY WC2

DRAWING TITLE

**Shopfront Elevation as  
Existing and as Proposed Elevation  
showing pavement to Kingsway**

SCALE

1:50 @ A2

DATE

October 2008

DRAWN

DP

CHECKED

DRAWING NUMBER

**495.01 - 209**

REV.

RECEIVED 20 JAN 2009