



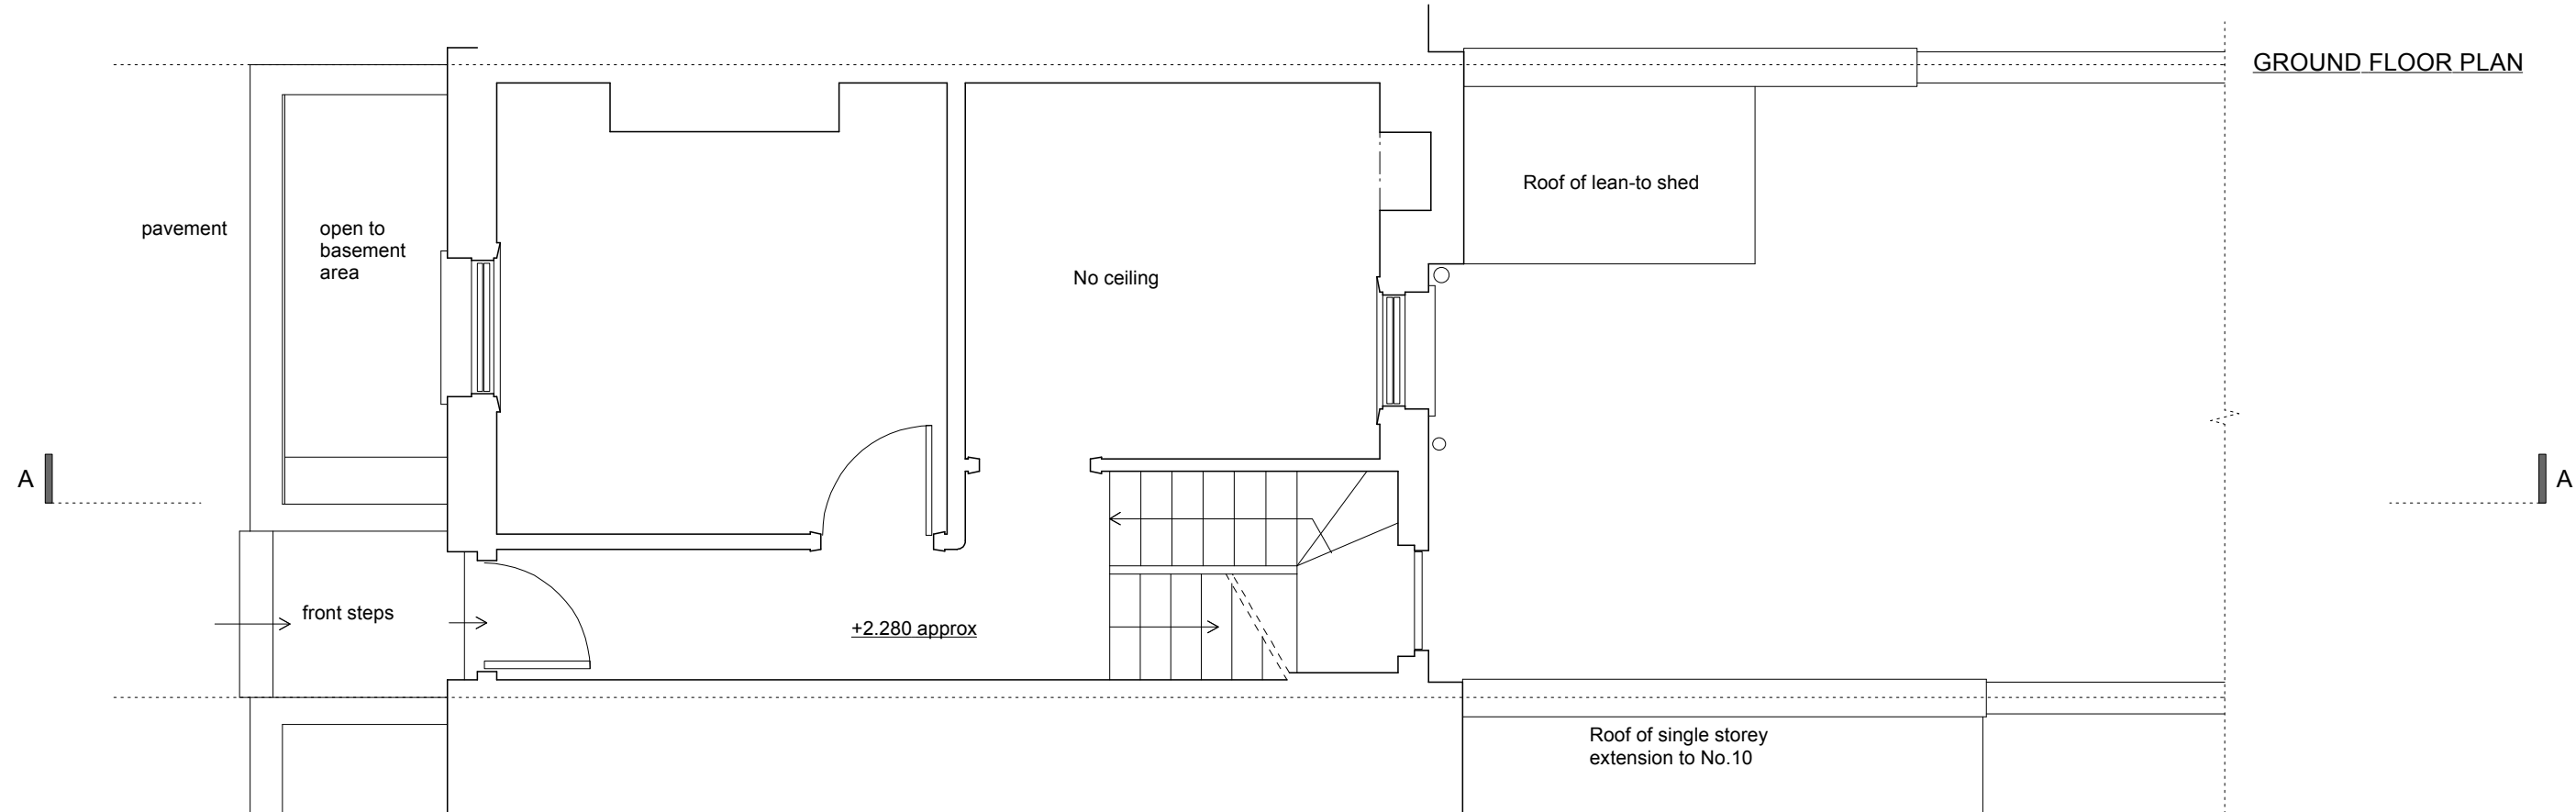

GROUND FLOOR PLAN

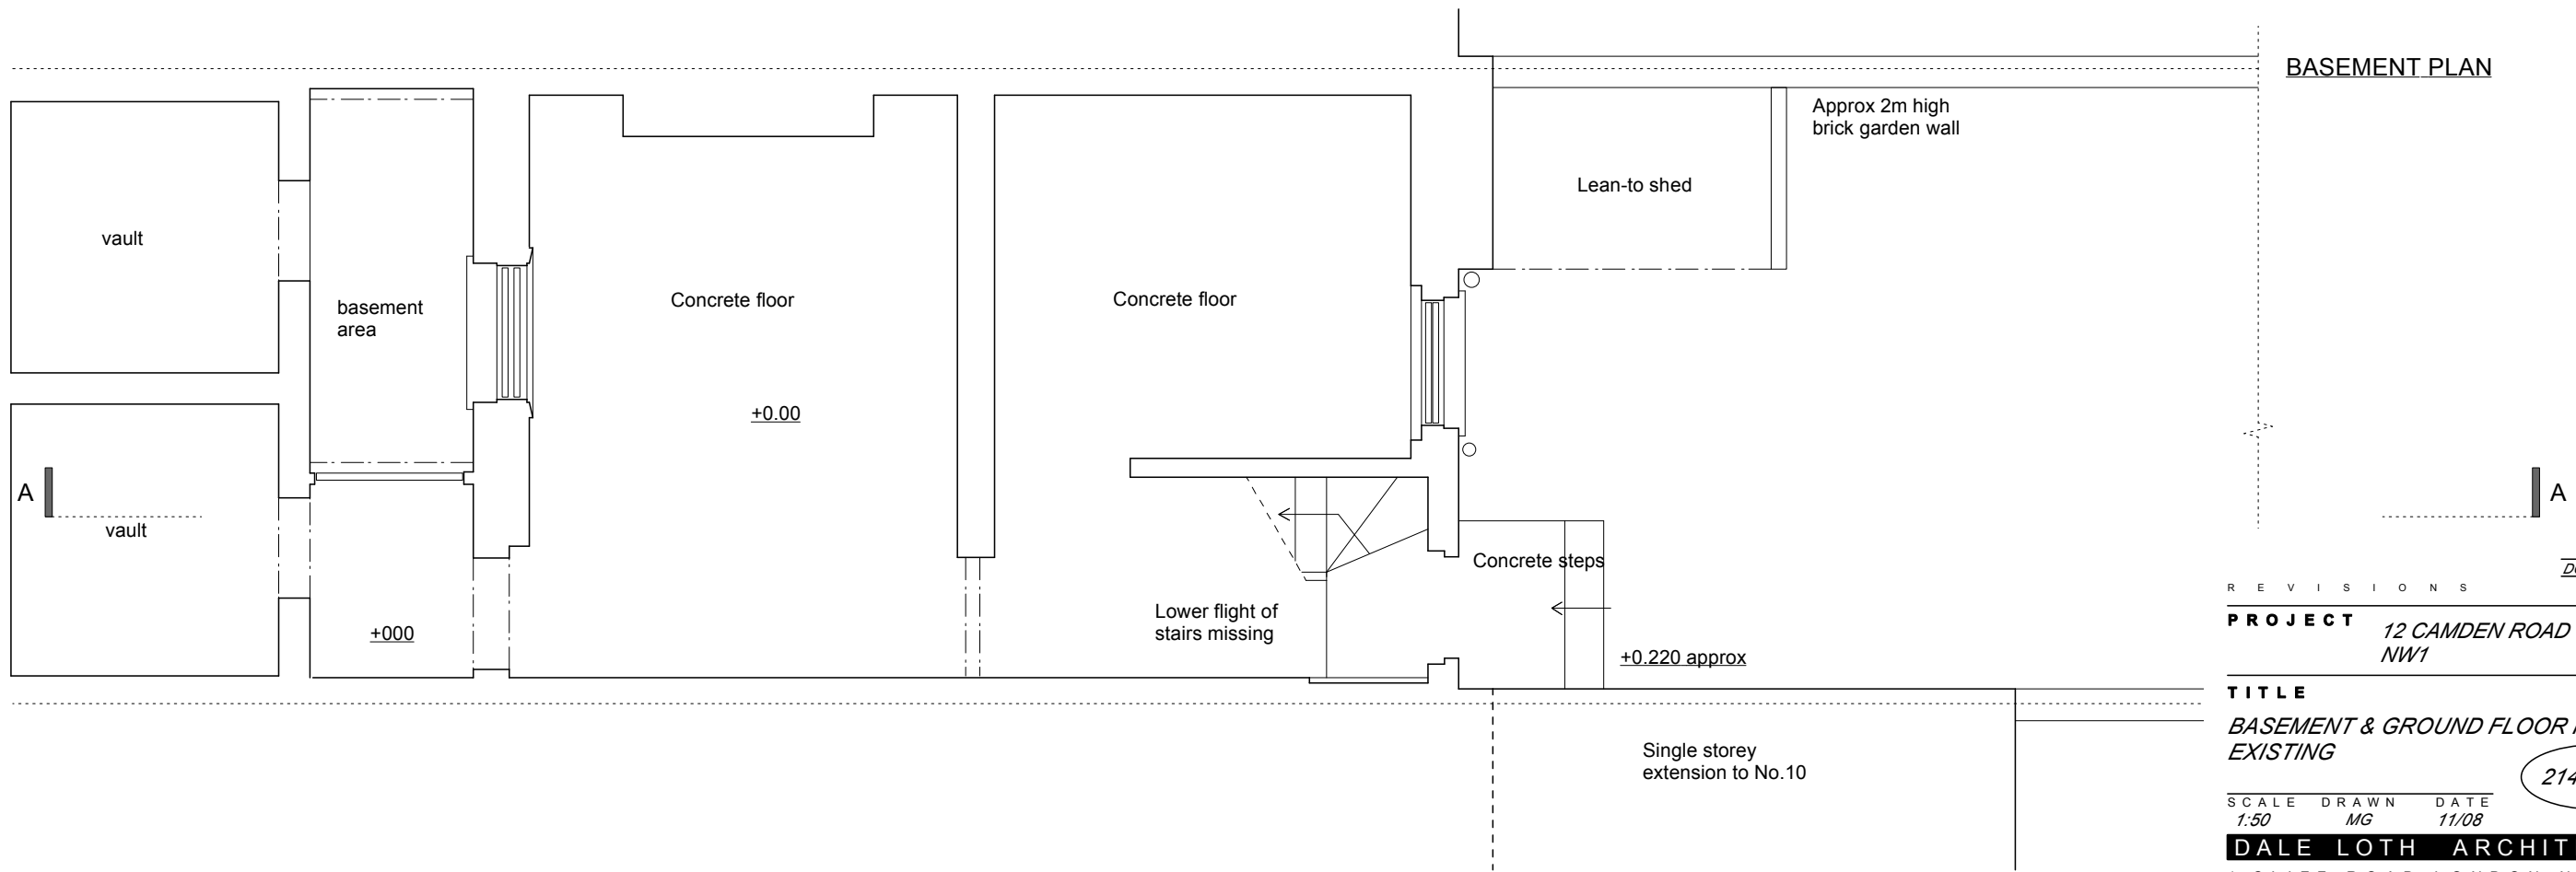

BASEMENT PLAN

REVISIONS

DO NOT SCALE

PROJECT12 CAMDEN ROAD
NW1

TITLEBASEMENT & GROUND FLOOR PLANS
EXISTING

214 : P/06

SCALE1:50DRAWNMGDATE11/08

DALE LOTH ARCHITECTS

1 CLIFF ROAD LONDON NW1 9AJ
TEL 020 7485 4003 FAX 020 7284 4490