


Do not scale from this drawing.
 Use only figured dimensions.
 All dimensions to be checked on site.
 Any errors or omissions must be reported to the architect.

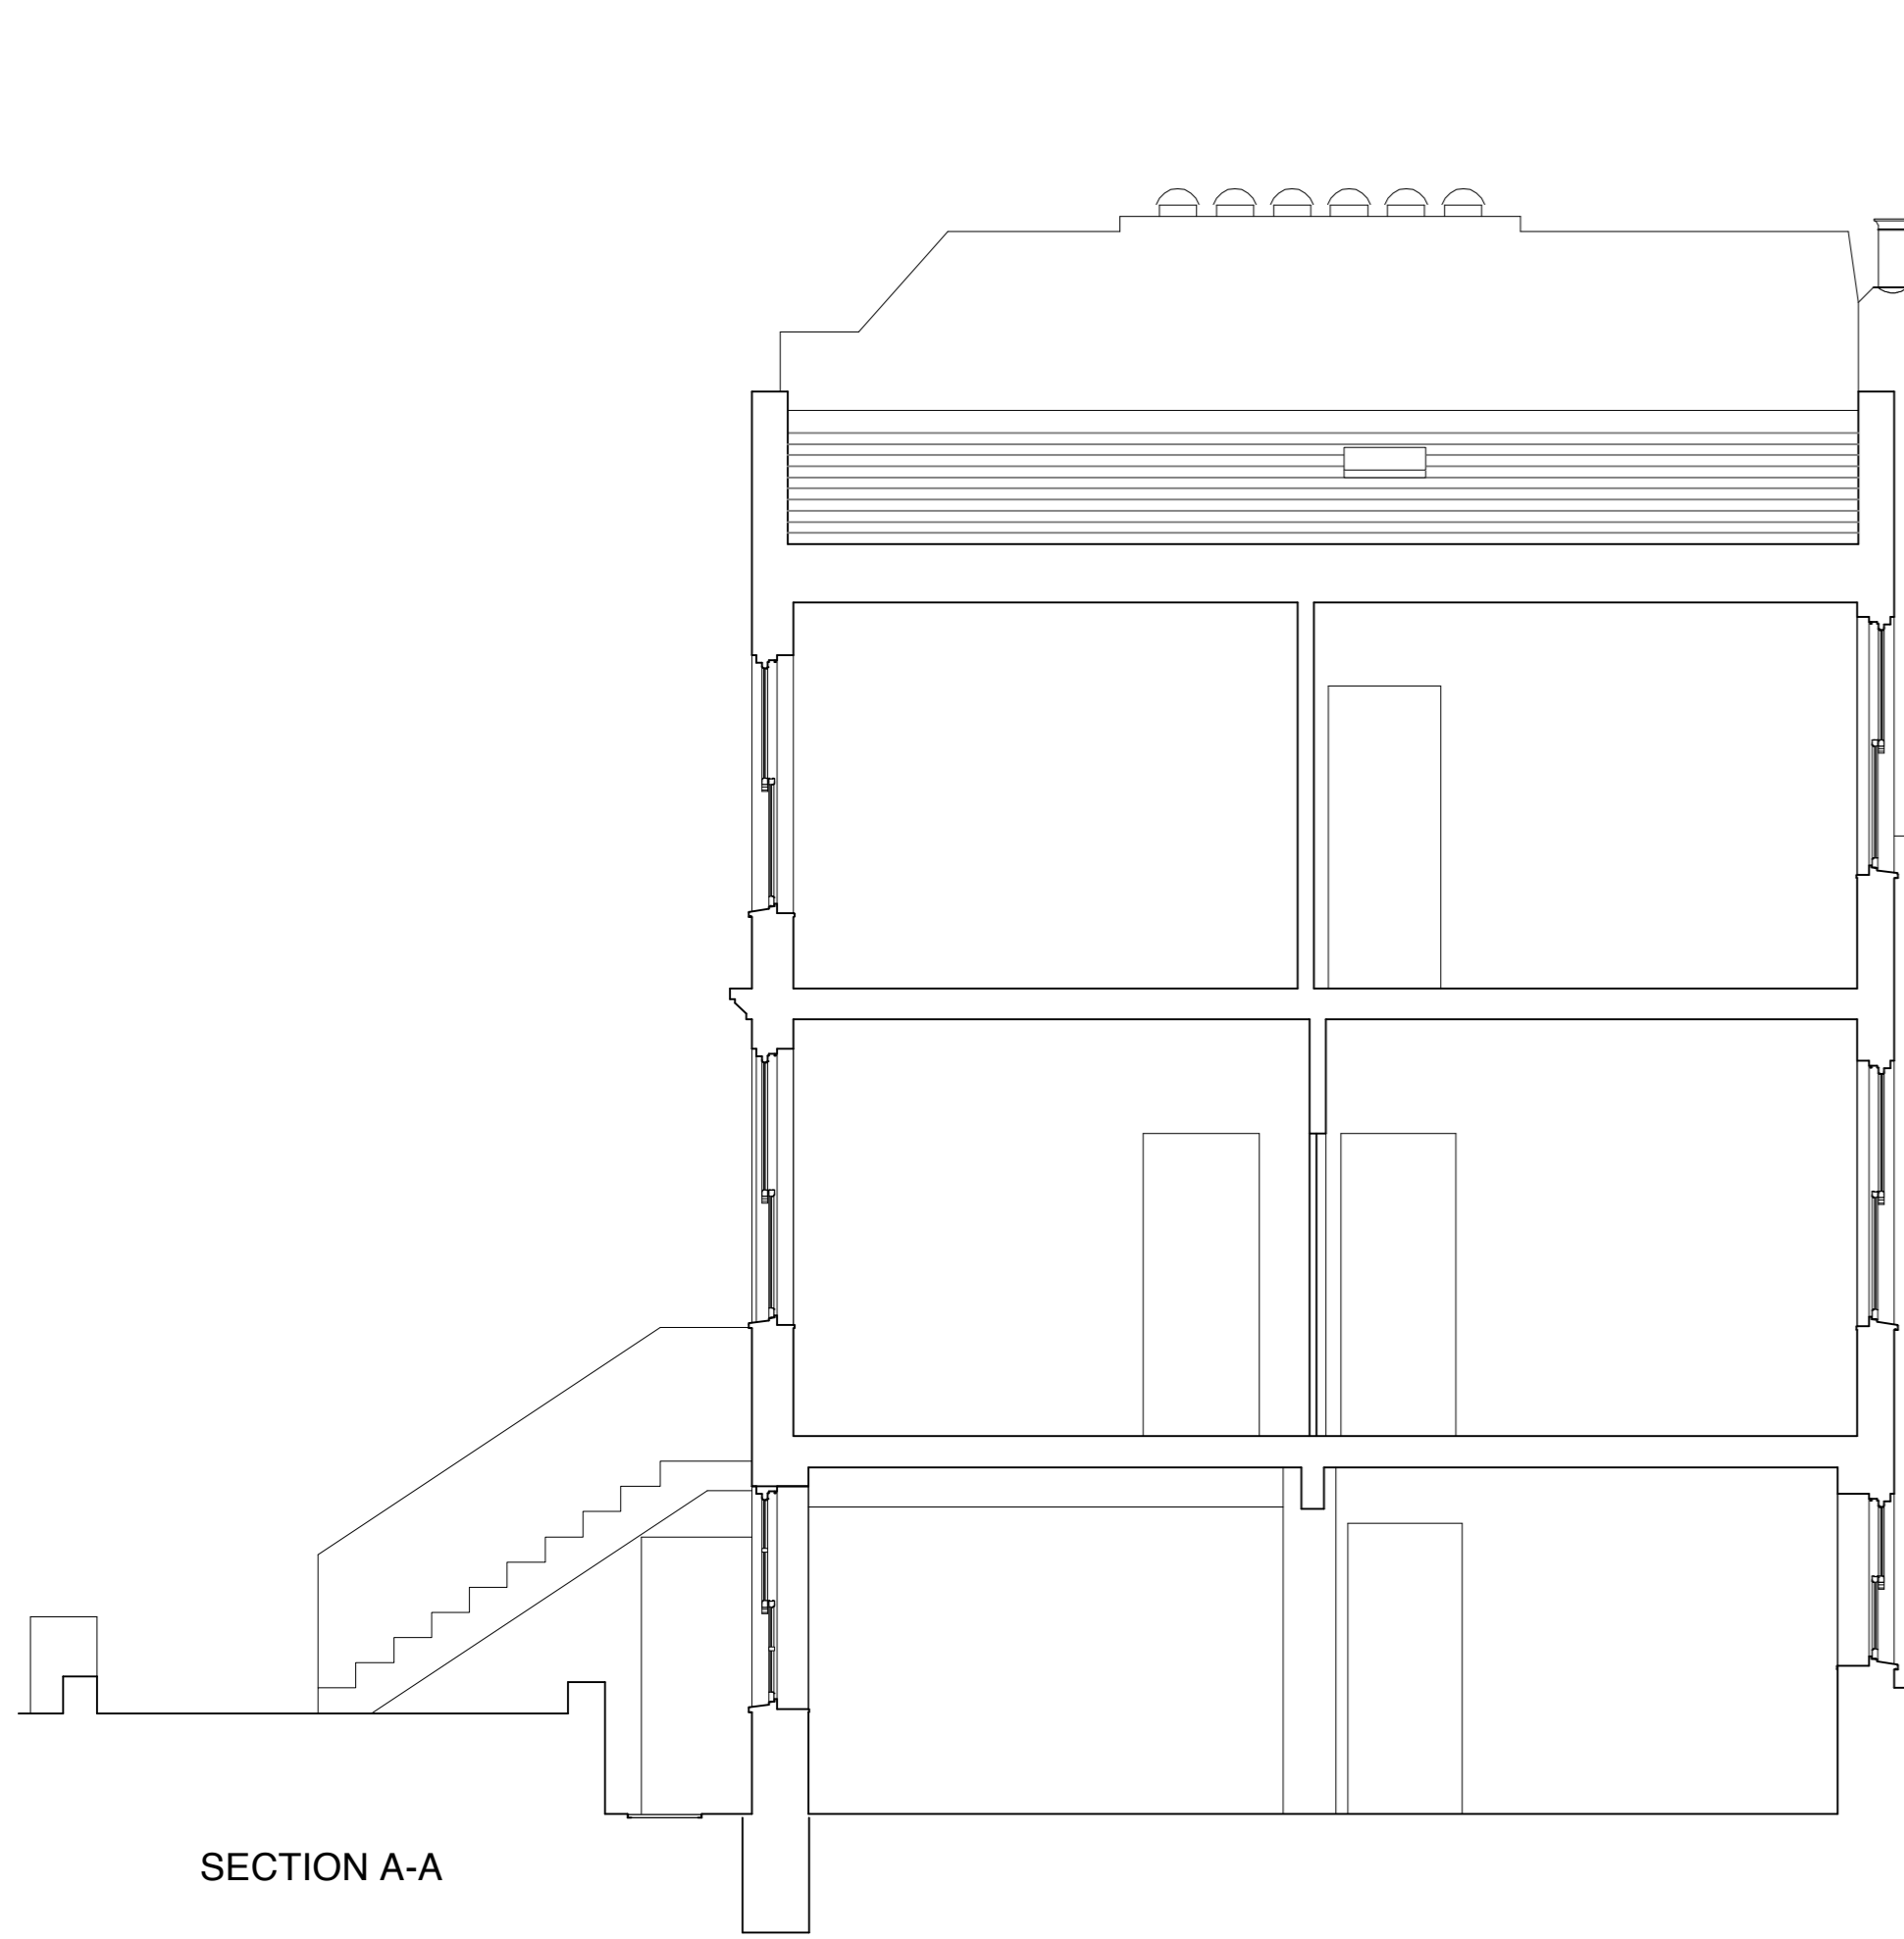


SECTION A-A



FRONT ELEVATION



REAR ELEVATION

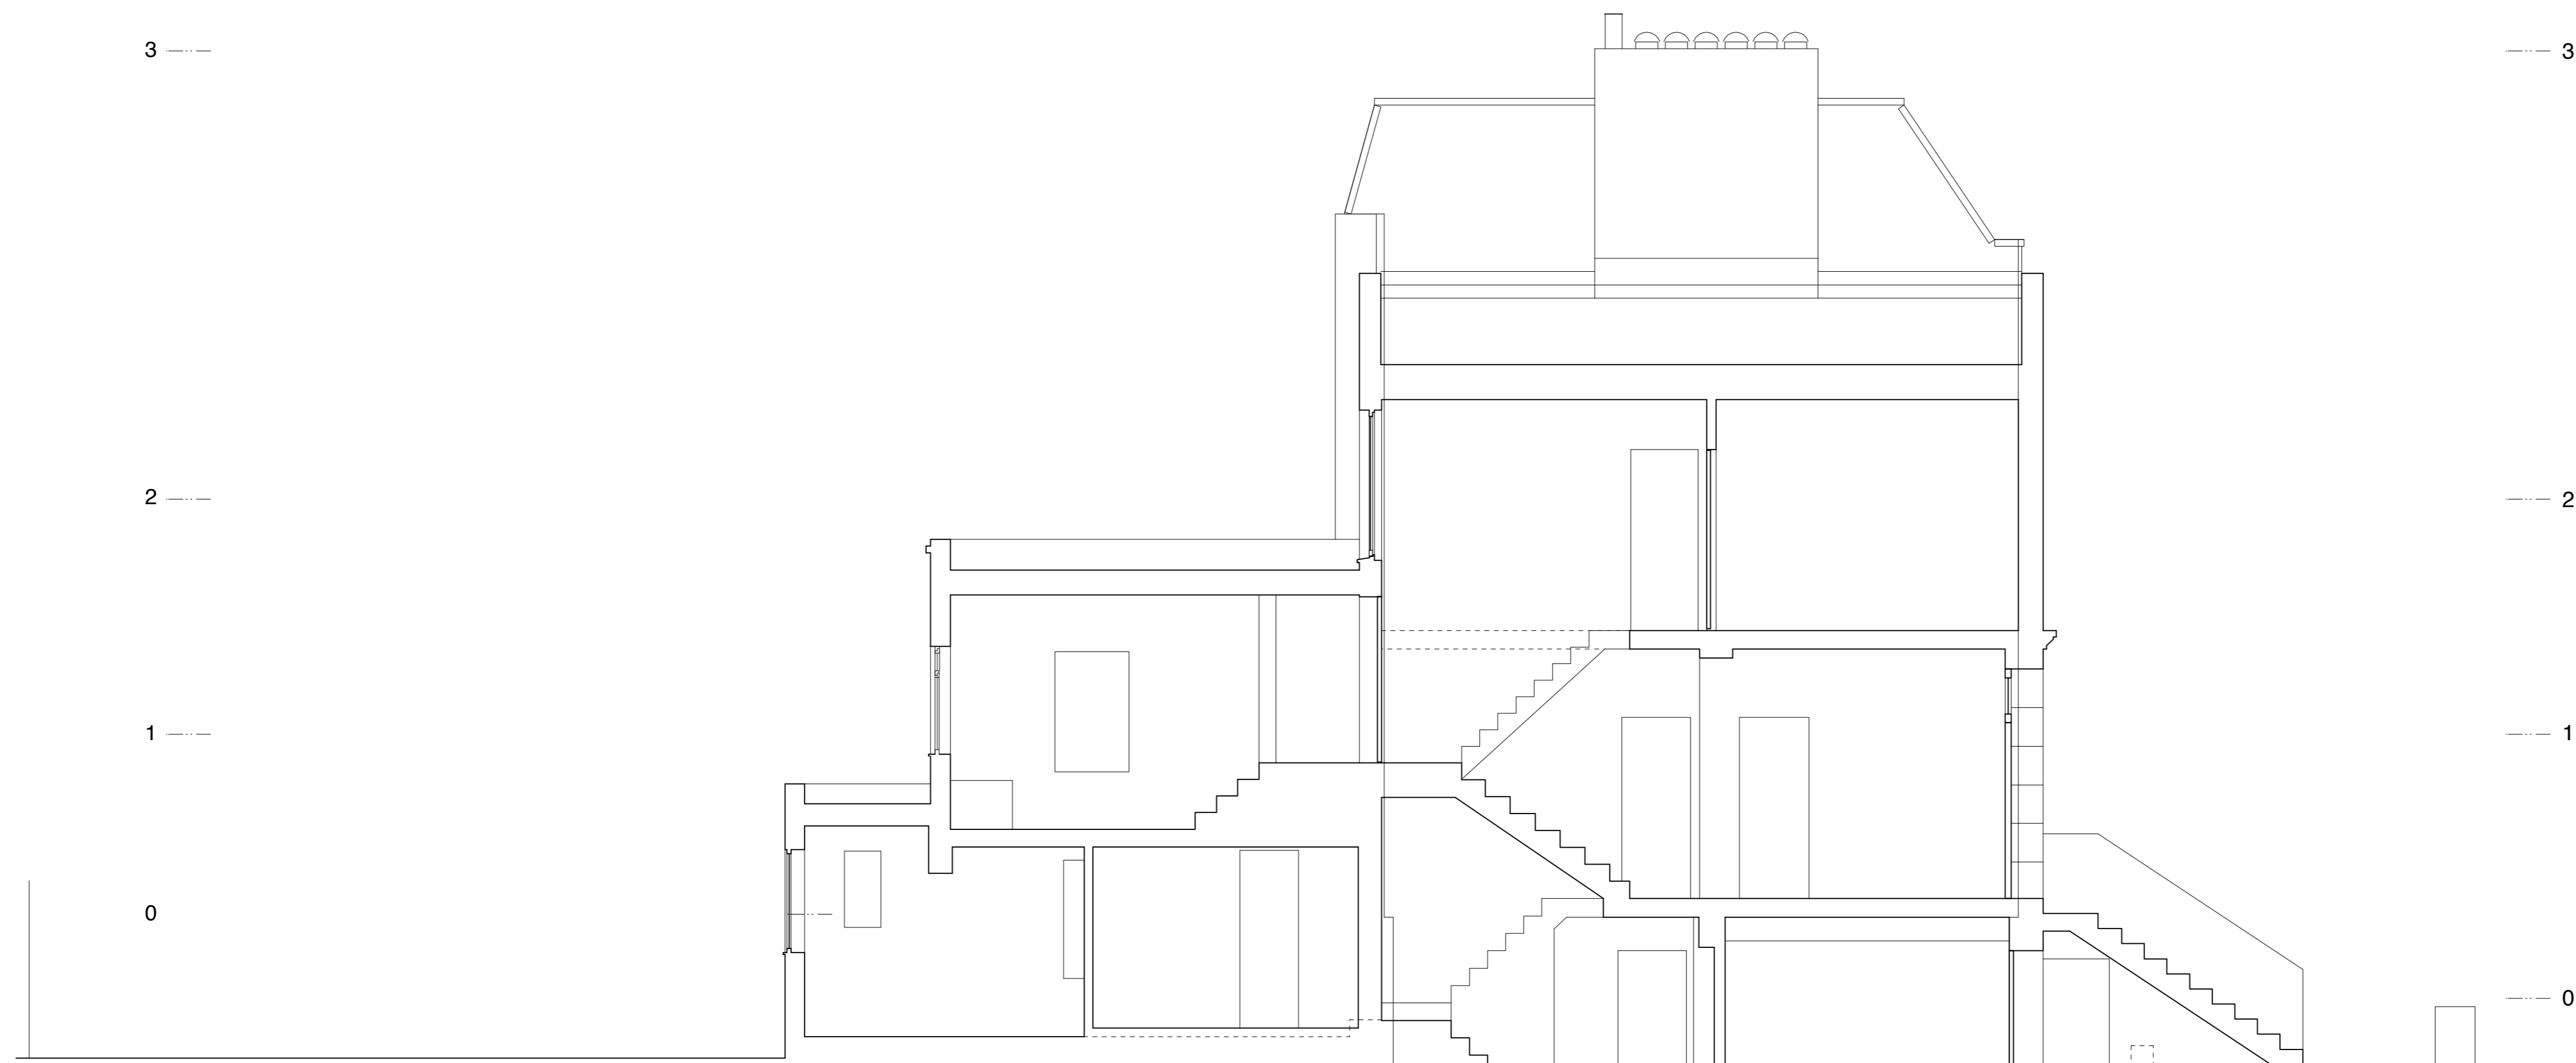

SECTION B-B

CLIENT	Derek Cluckie				HOGARTH	
PROJECT	6 St Thomas Gardens				ARCHITECTS	
TITLE	Existing Sections and Elevations				LIMITED	
PROJECT NO.	DRAWING NO.	SCALE	DATE	STATUS	DRAWN	CHECKED
0309	L(3)01	1:50@A1/1:100@A3	18/02/05	Survey	smce	
<small>81 Courthold Gardens, London SW5 0NU T: 020 7595 8386 F: 020 7460 4338 E: info@hogartharchitects.co.uk www.hogartharchitects.co.uk</small>						