



Do not scale from this drawing.
 Use only figured dimensions.
 All dimensions to be checked on site.
 Any errors or omissions must be reported to the architect.

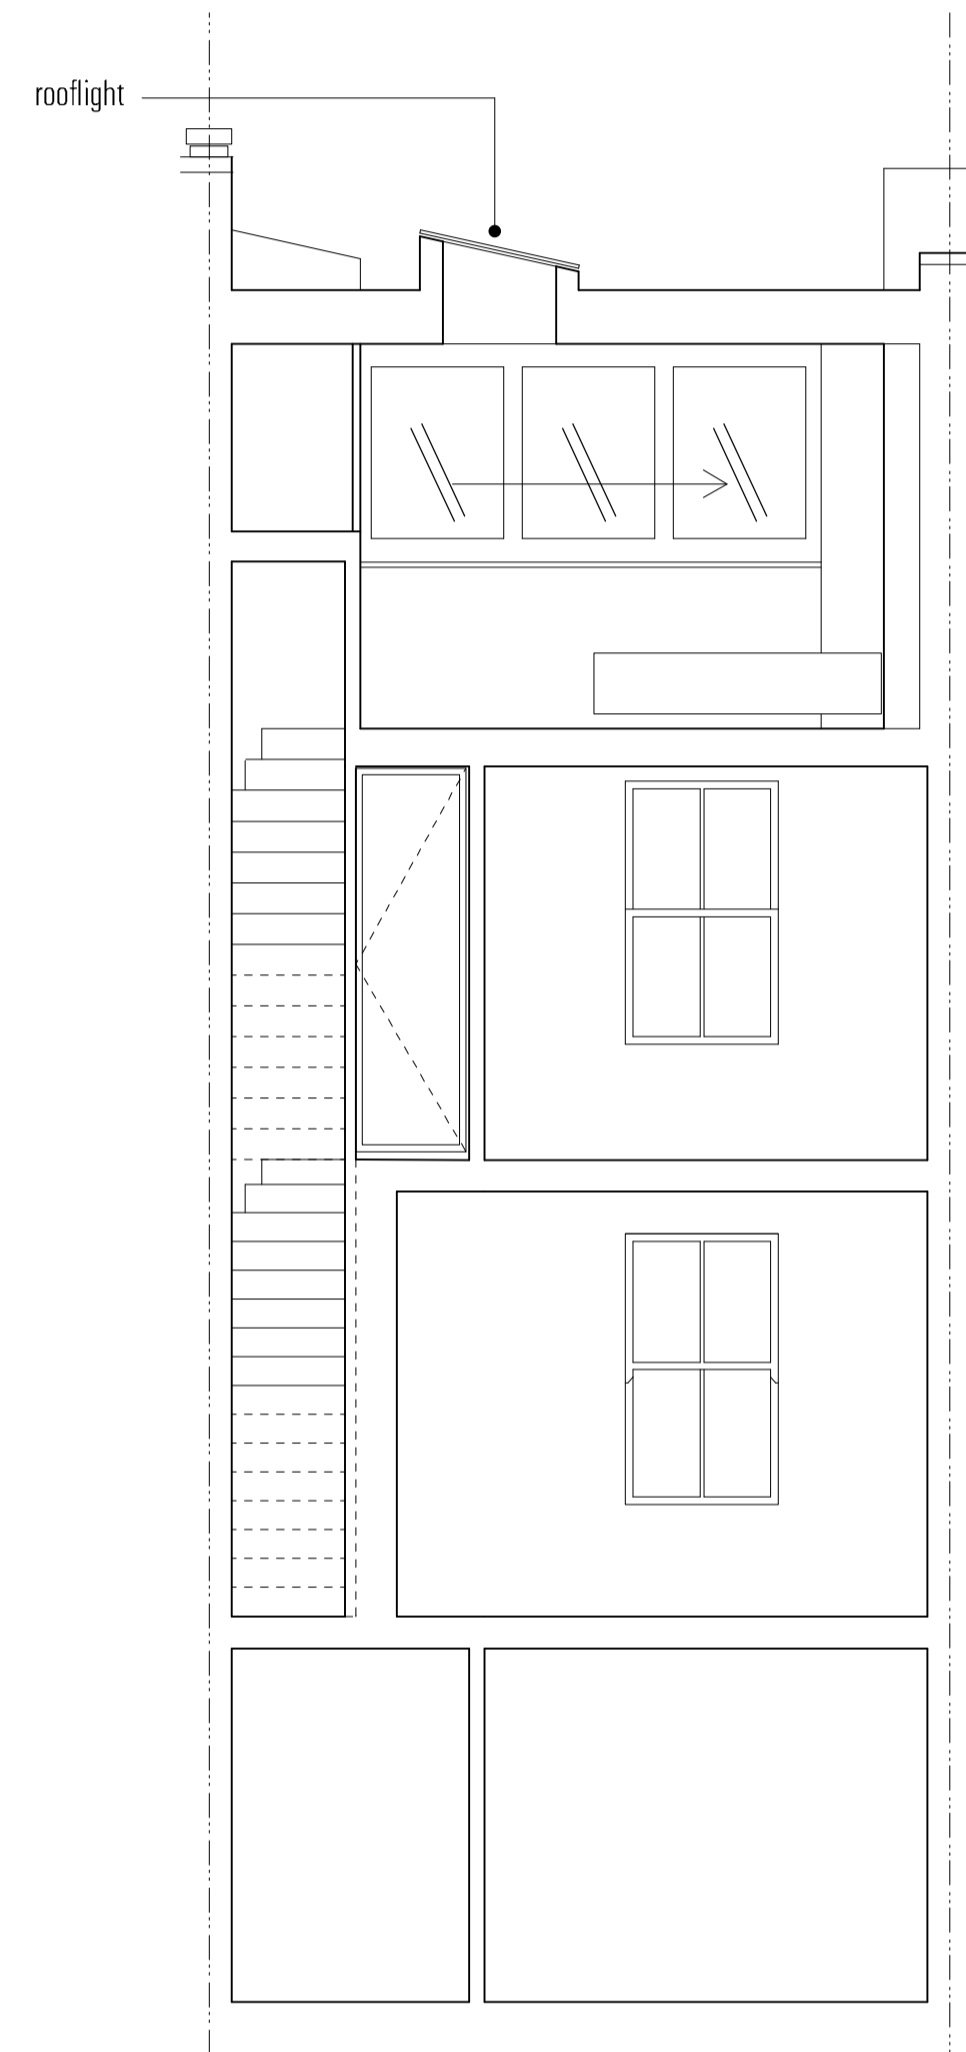


SECTION C-C

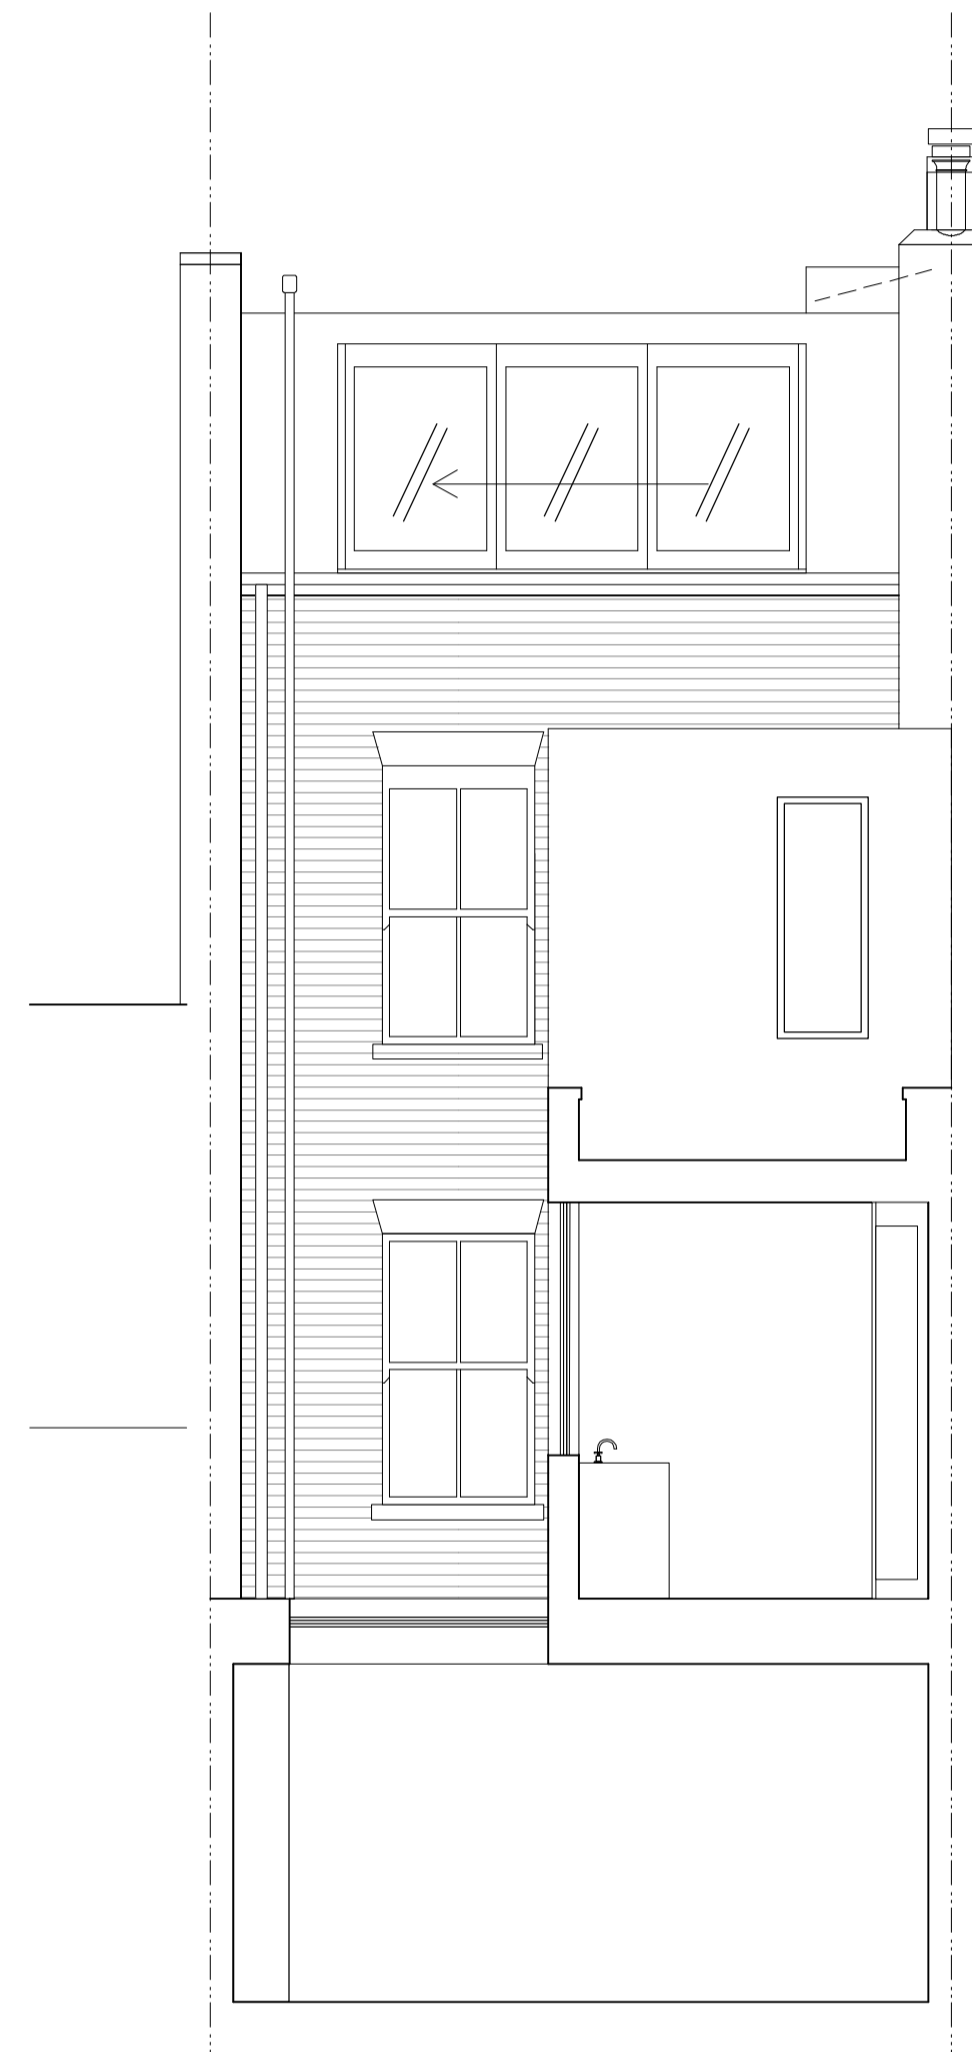

SECTION D-D



FRONT ELEVATION

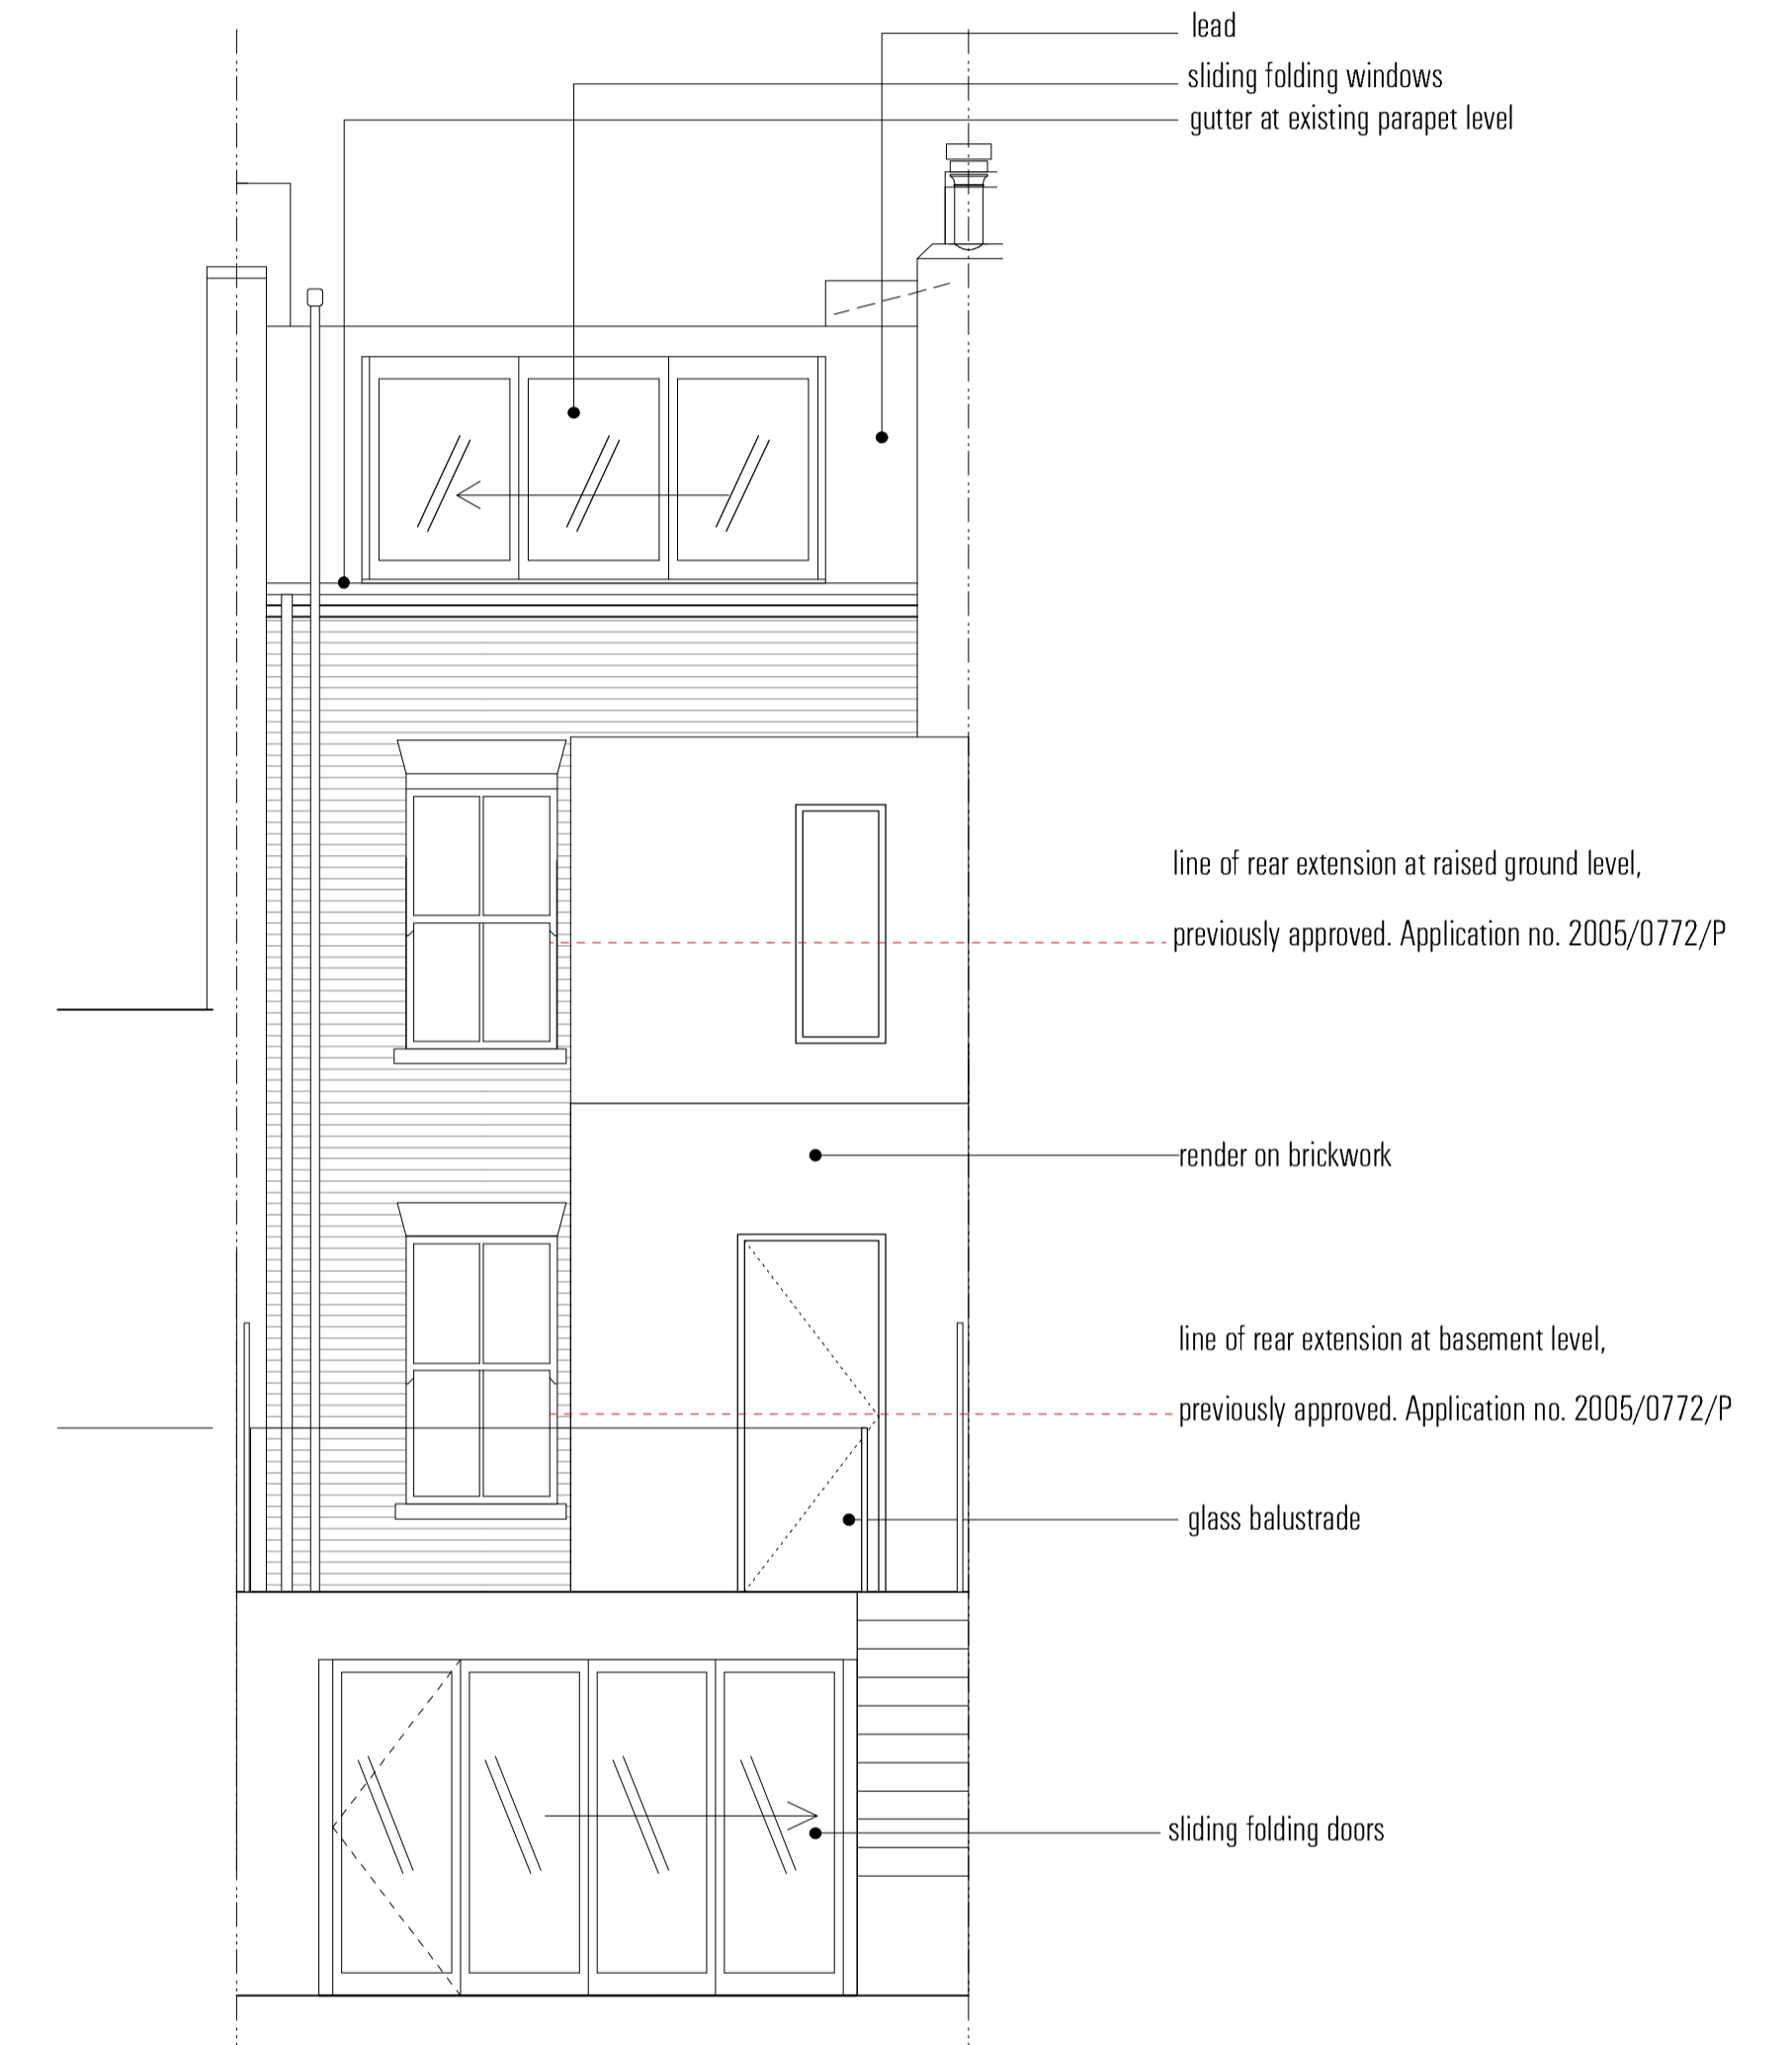

REAR ELEVATION

CLIENT		Derek Cluckie				HOGARTH	
PROJECT		6 St Thomas Gardens				ARCHITECTS	
TITLE		Proposed Sections and Elevations				LIMITED	
PROJECT NO	DRAWING NO	SCALE	DATE	STATUS	DRAWN	CHECKED	ARCHITECTS + DESIGNERS
0309	L(-)001.1	1:50@A1/1:100@A3	Dec. 08'	Planning	CT	IH	ARCHITECTS + DESIGNERS
<small>87 Courthill Gardens, London SW5 0NT T: 020 7585 8386 F: 020 7400 4338 E: info@hogartharchitects.co.uk www.hogartharchitects.co.uk</small>							