


4 bedroom duplex @ 216m²
 upper level 90m²

Fourth Floor Plan

total : 9 flats

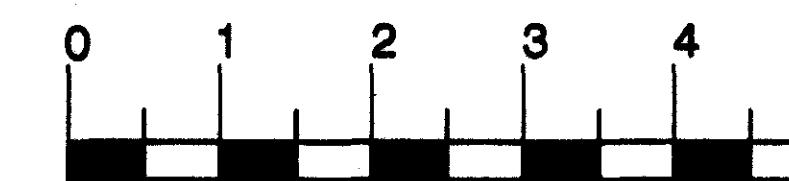

all flats to Lifetime Homes standard

scales : 1:50 @ A1
 1:100 @ A3

DVM ARCHITECTS		
4a Murray Street . London . NW1 9RE Telephone 0207 485 2121 . Facsimile 0207 267 2527 e-mail: studio@dvmarch.com		
Client Damsonetti UK Ltd		
Project 4 St Augustines Road London NW1		
Title Fourth Floor Plan as Proposed		
Scale 1:50	Date 06.02.09	Job No. 1700
Drawing No. 1700/09	Rev. D	
All dimensions are to be checked on site. © This drawing is copyright and remains the property of David & Victoria Marsh at all times and may not be reproduced in part or whole without written consent		