




Plan

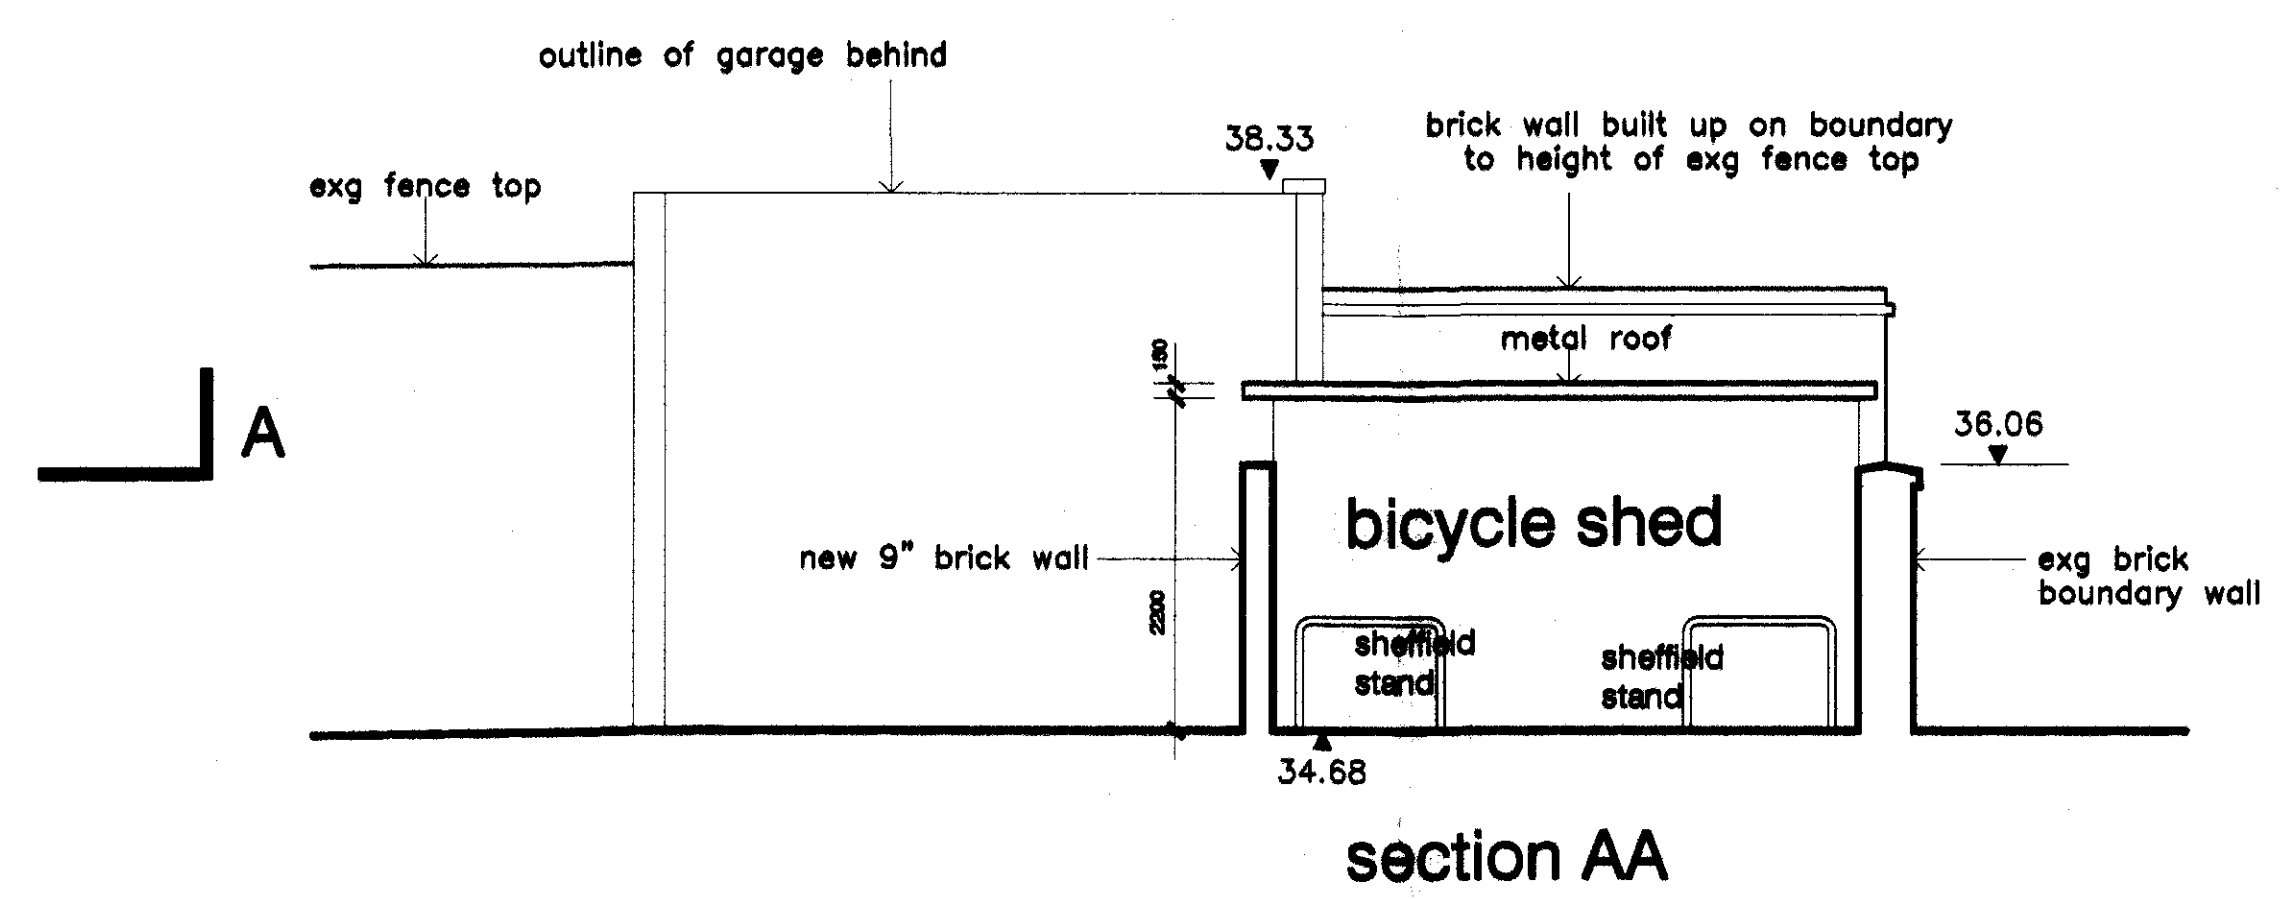



section AA

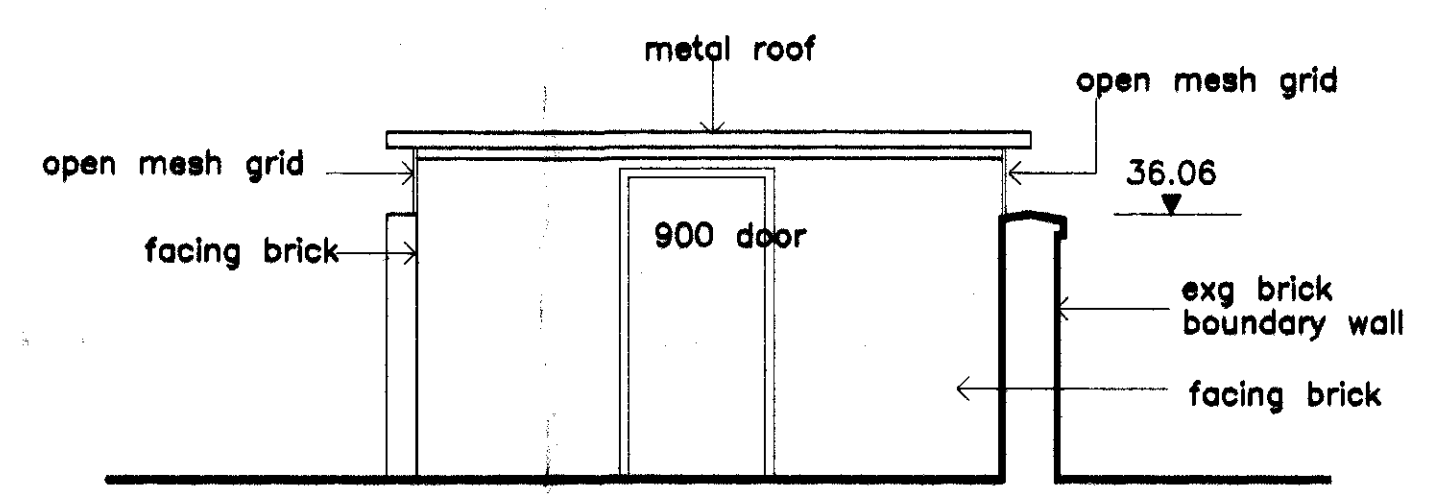


west elevation

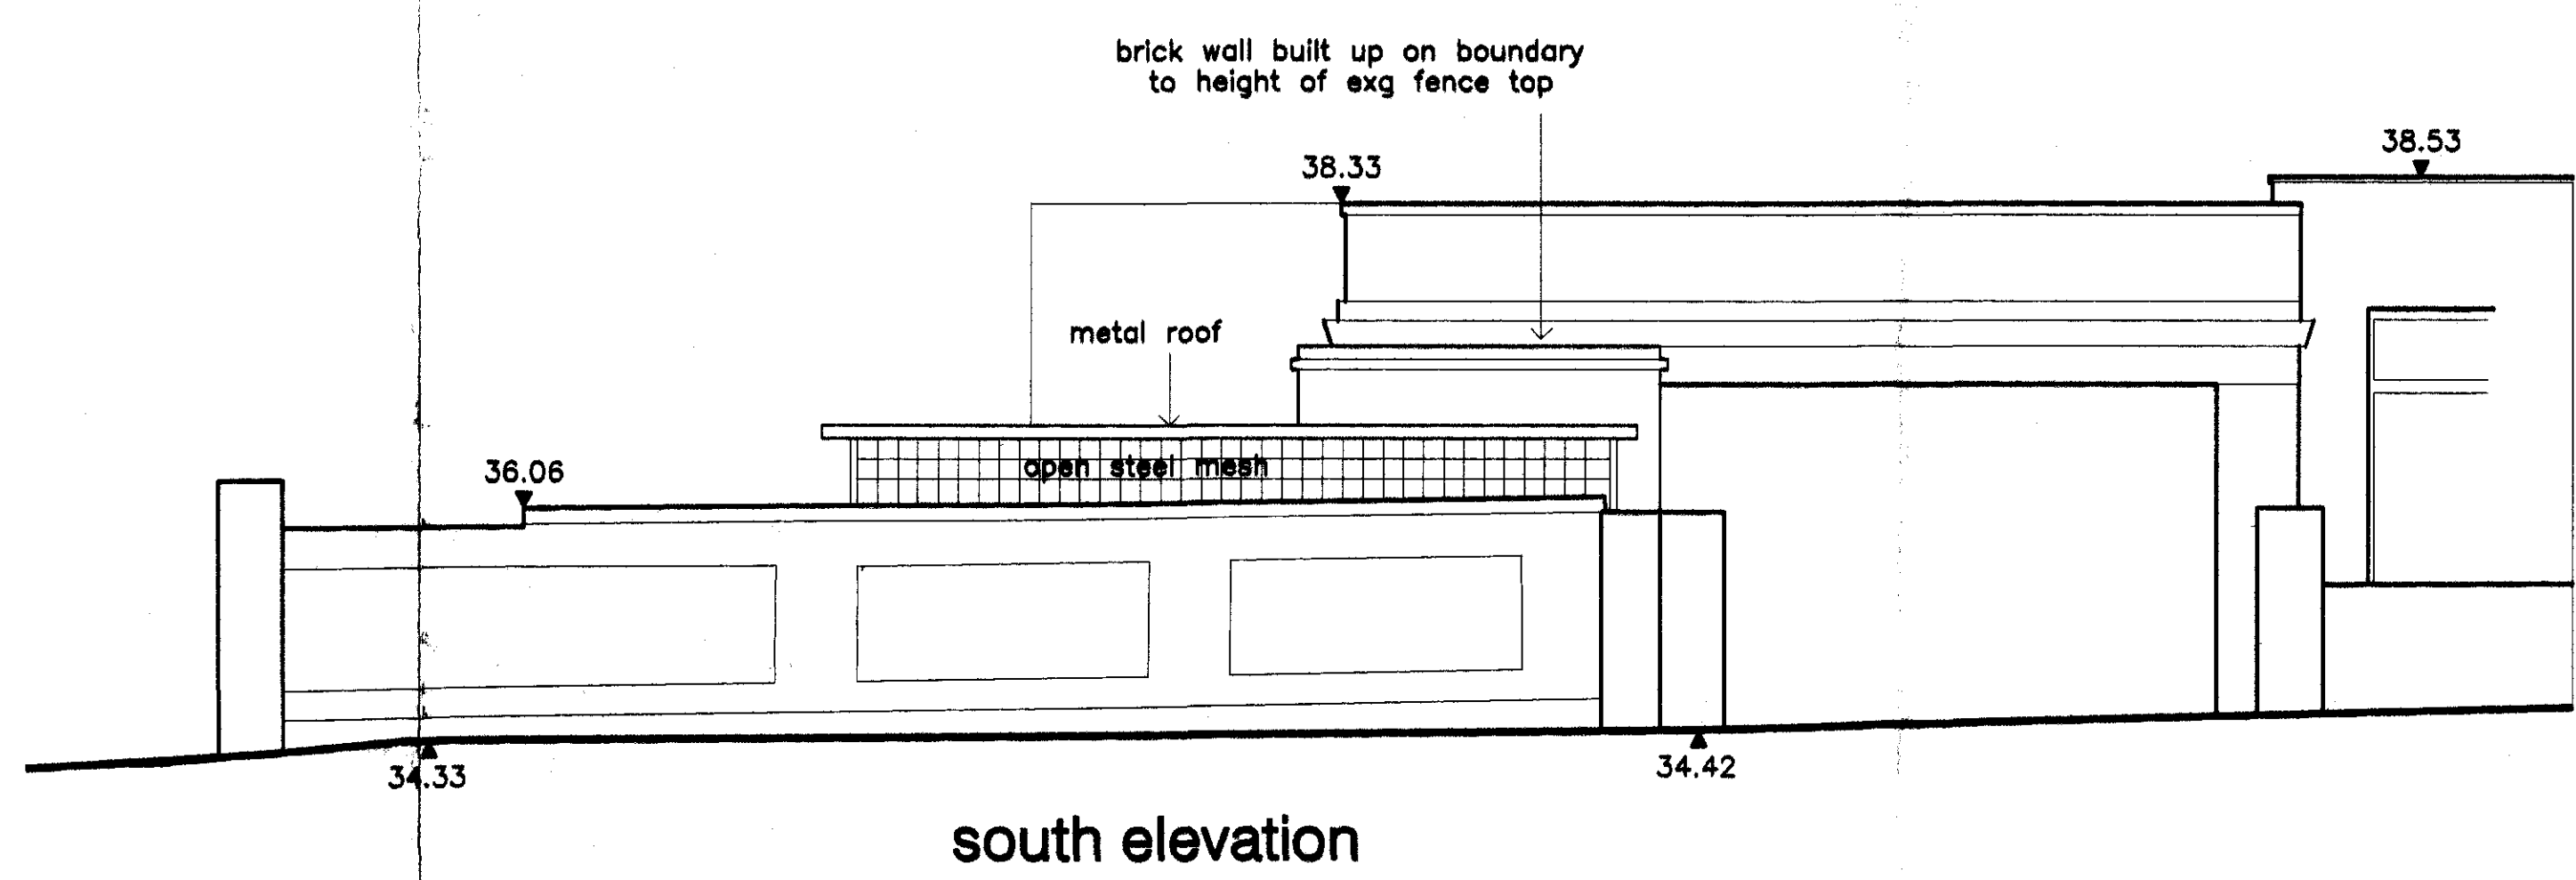

cycle store

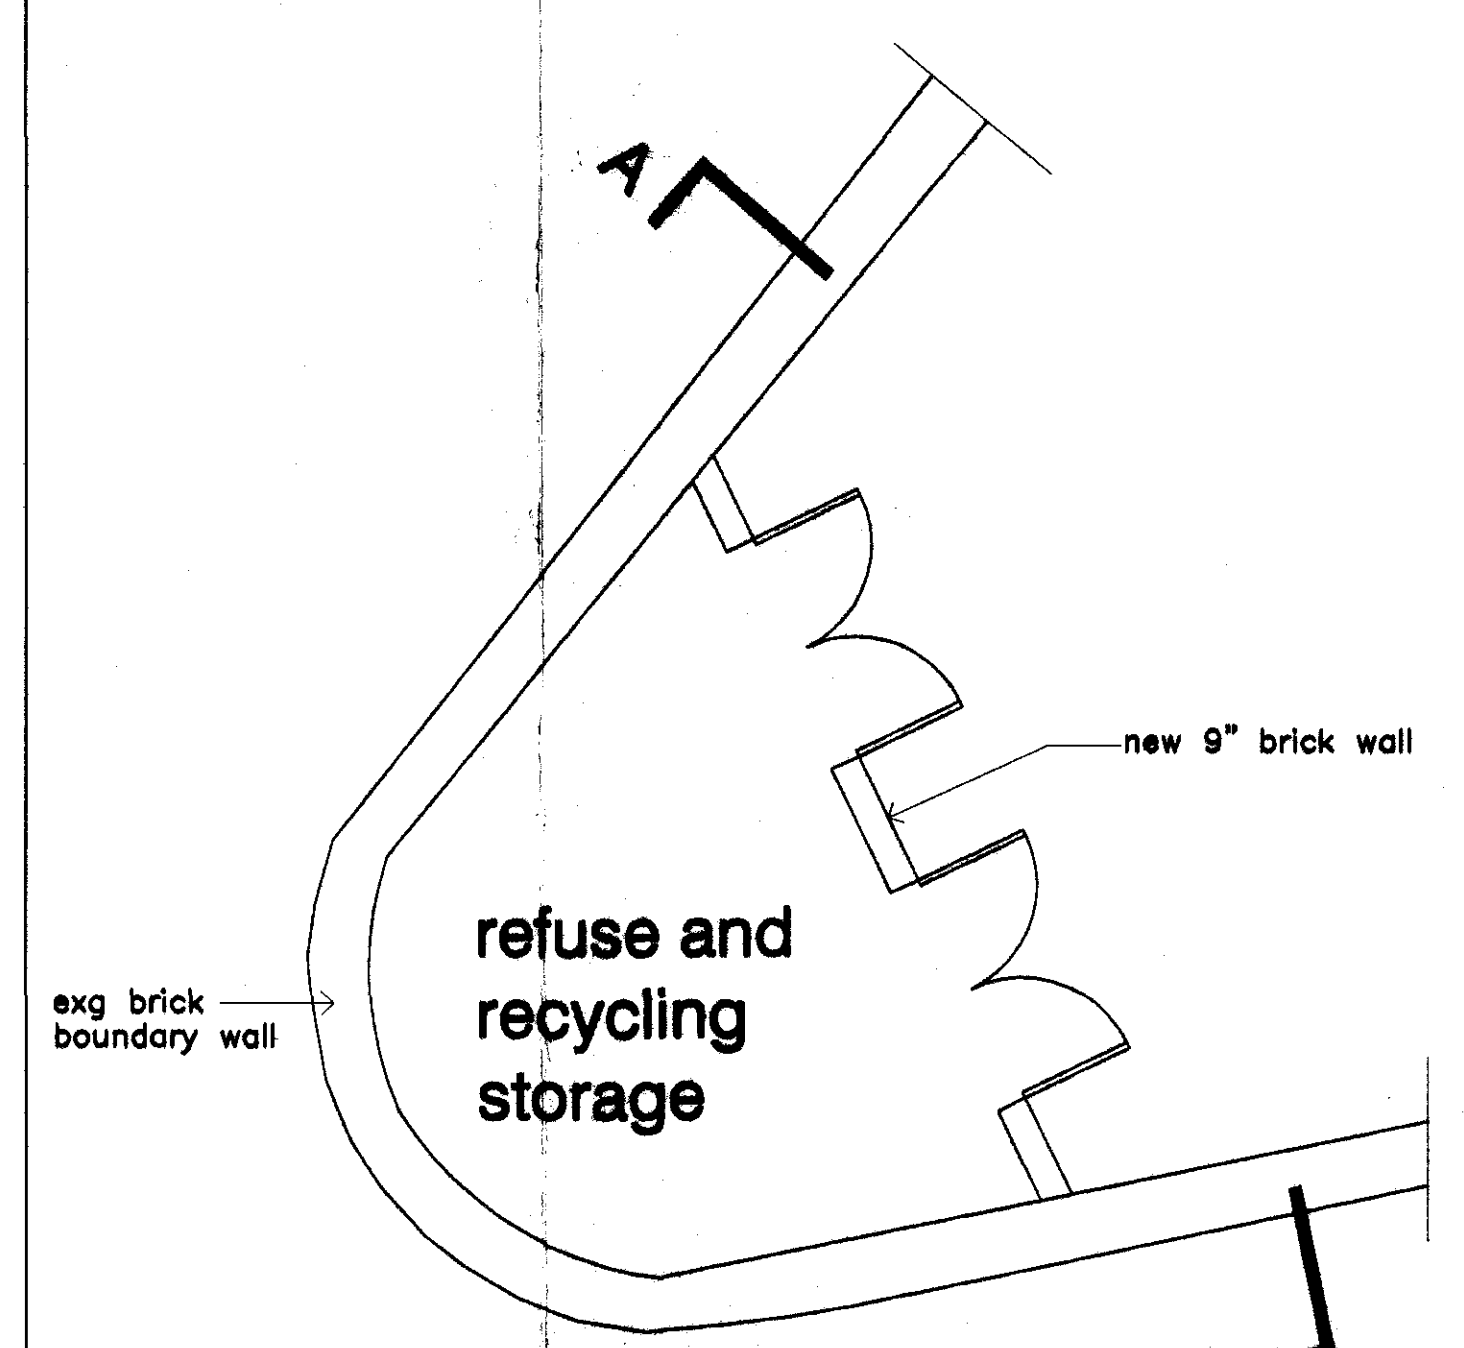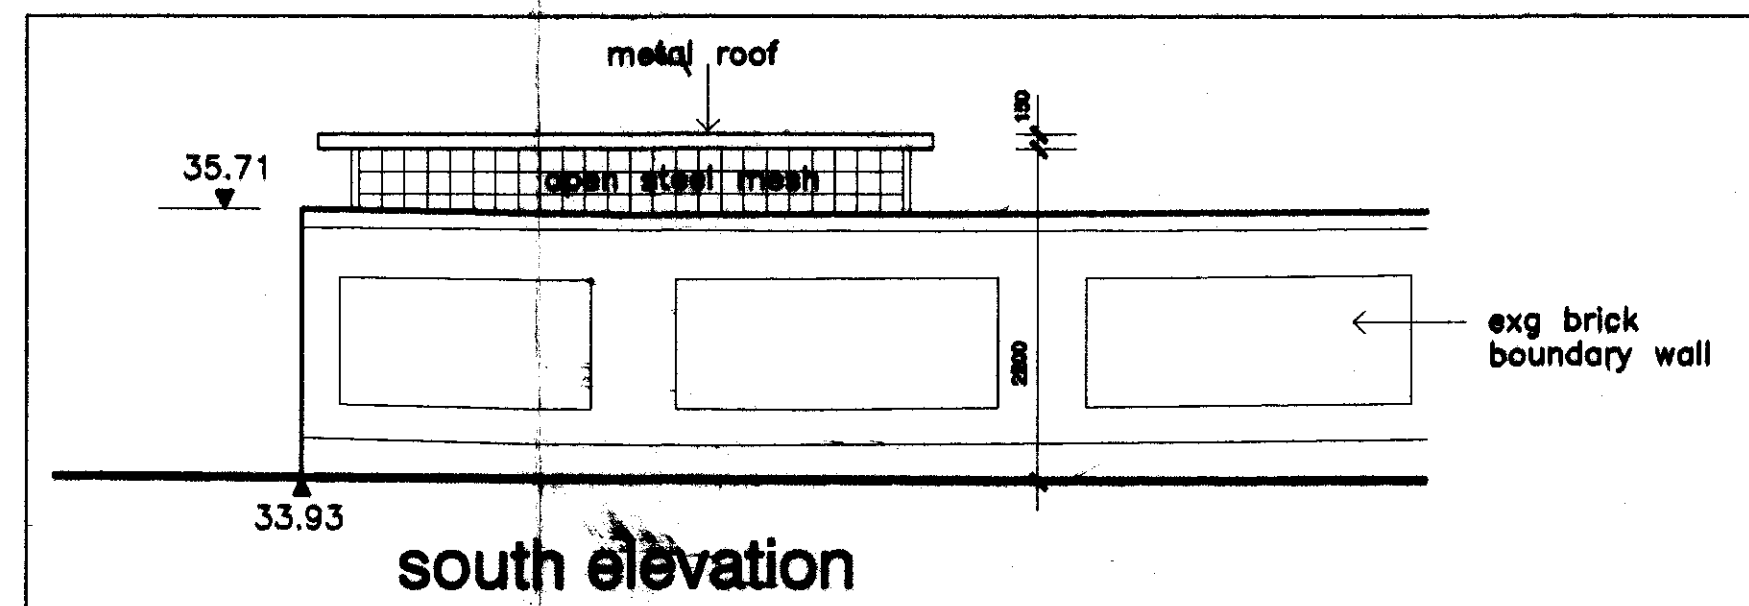

Plan

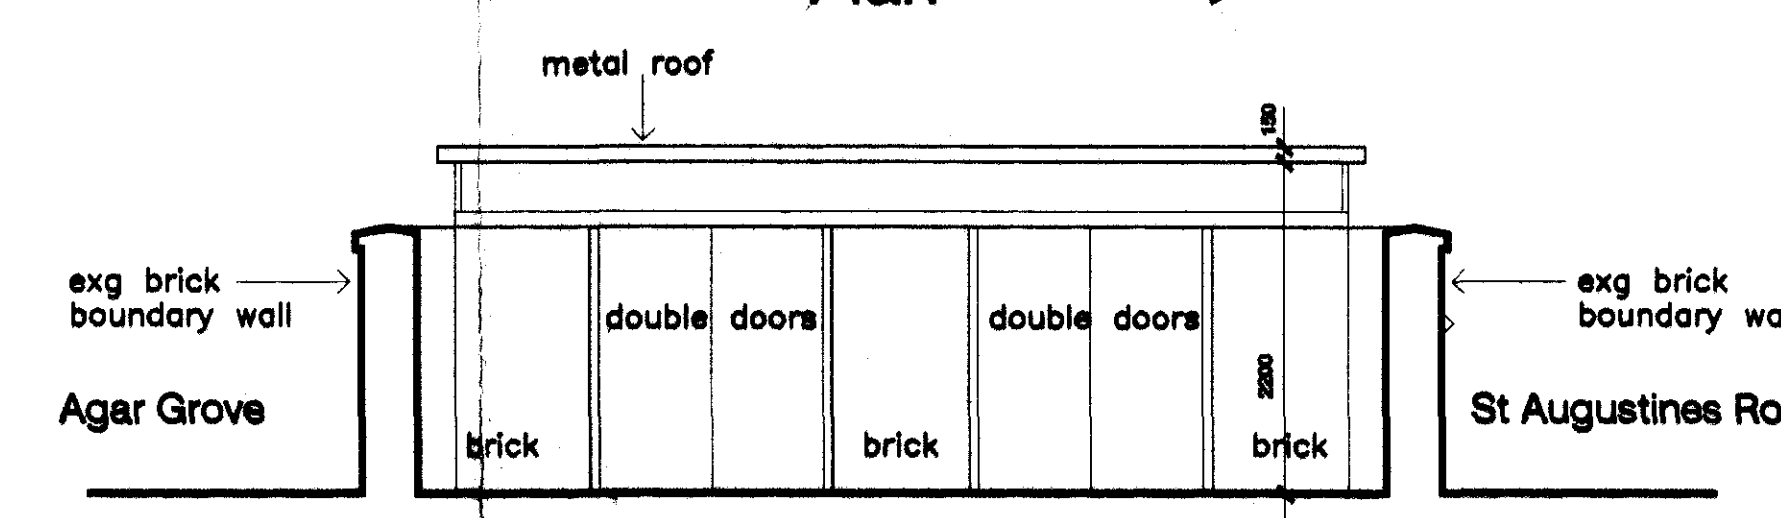

sectional elevation AA

refuse + recycling store

Scales : 1:50 @ A1  
1:100 @ A3

<b>DVM ARCHITECTS</b>		
<small>4a Murray Street . London . NW1 9RE Telephone 0207 485 2121 . Facsimile 0207 267 2527 e-mail: studio@dvmarch.com</small>		
Client Damsonetti UK Ltd		
Project 4 St Augustines Road London NW1		
Title cycle store refuse store		
Scale 1:50	Date 06.02.09	Job No. 1700
Drawing No. 1700/18	Rev. D	

All dimensions are to be checked on site.  
© This drawing is copyright and remains the property of David & Victoria Mee at all times and may not be reproduced in part or whole without written consent.