



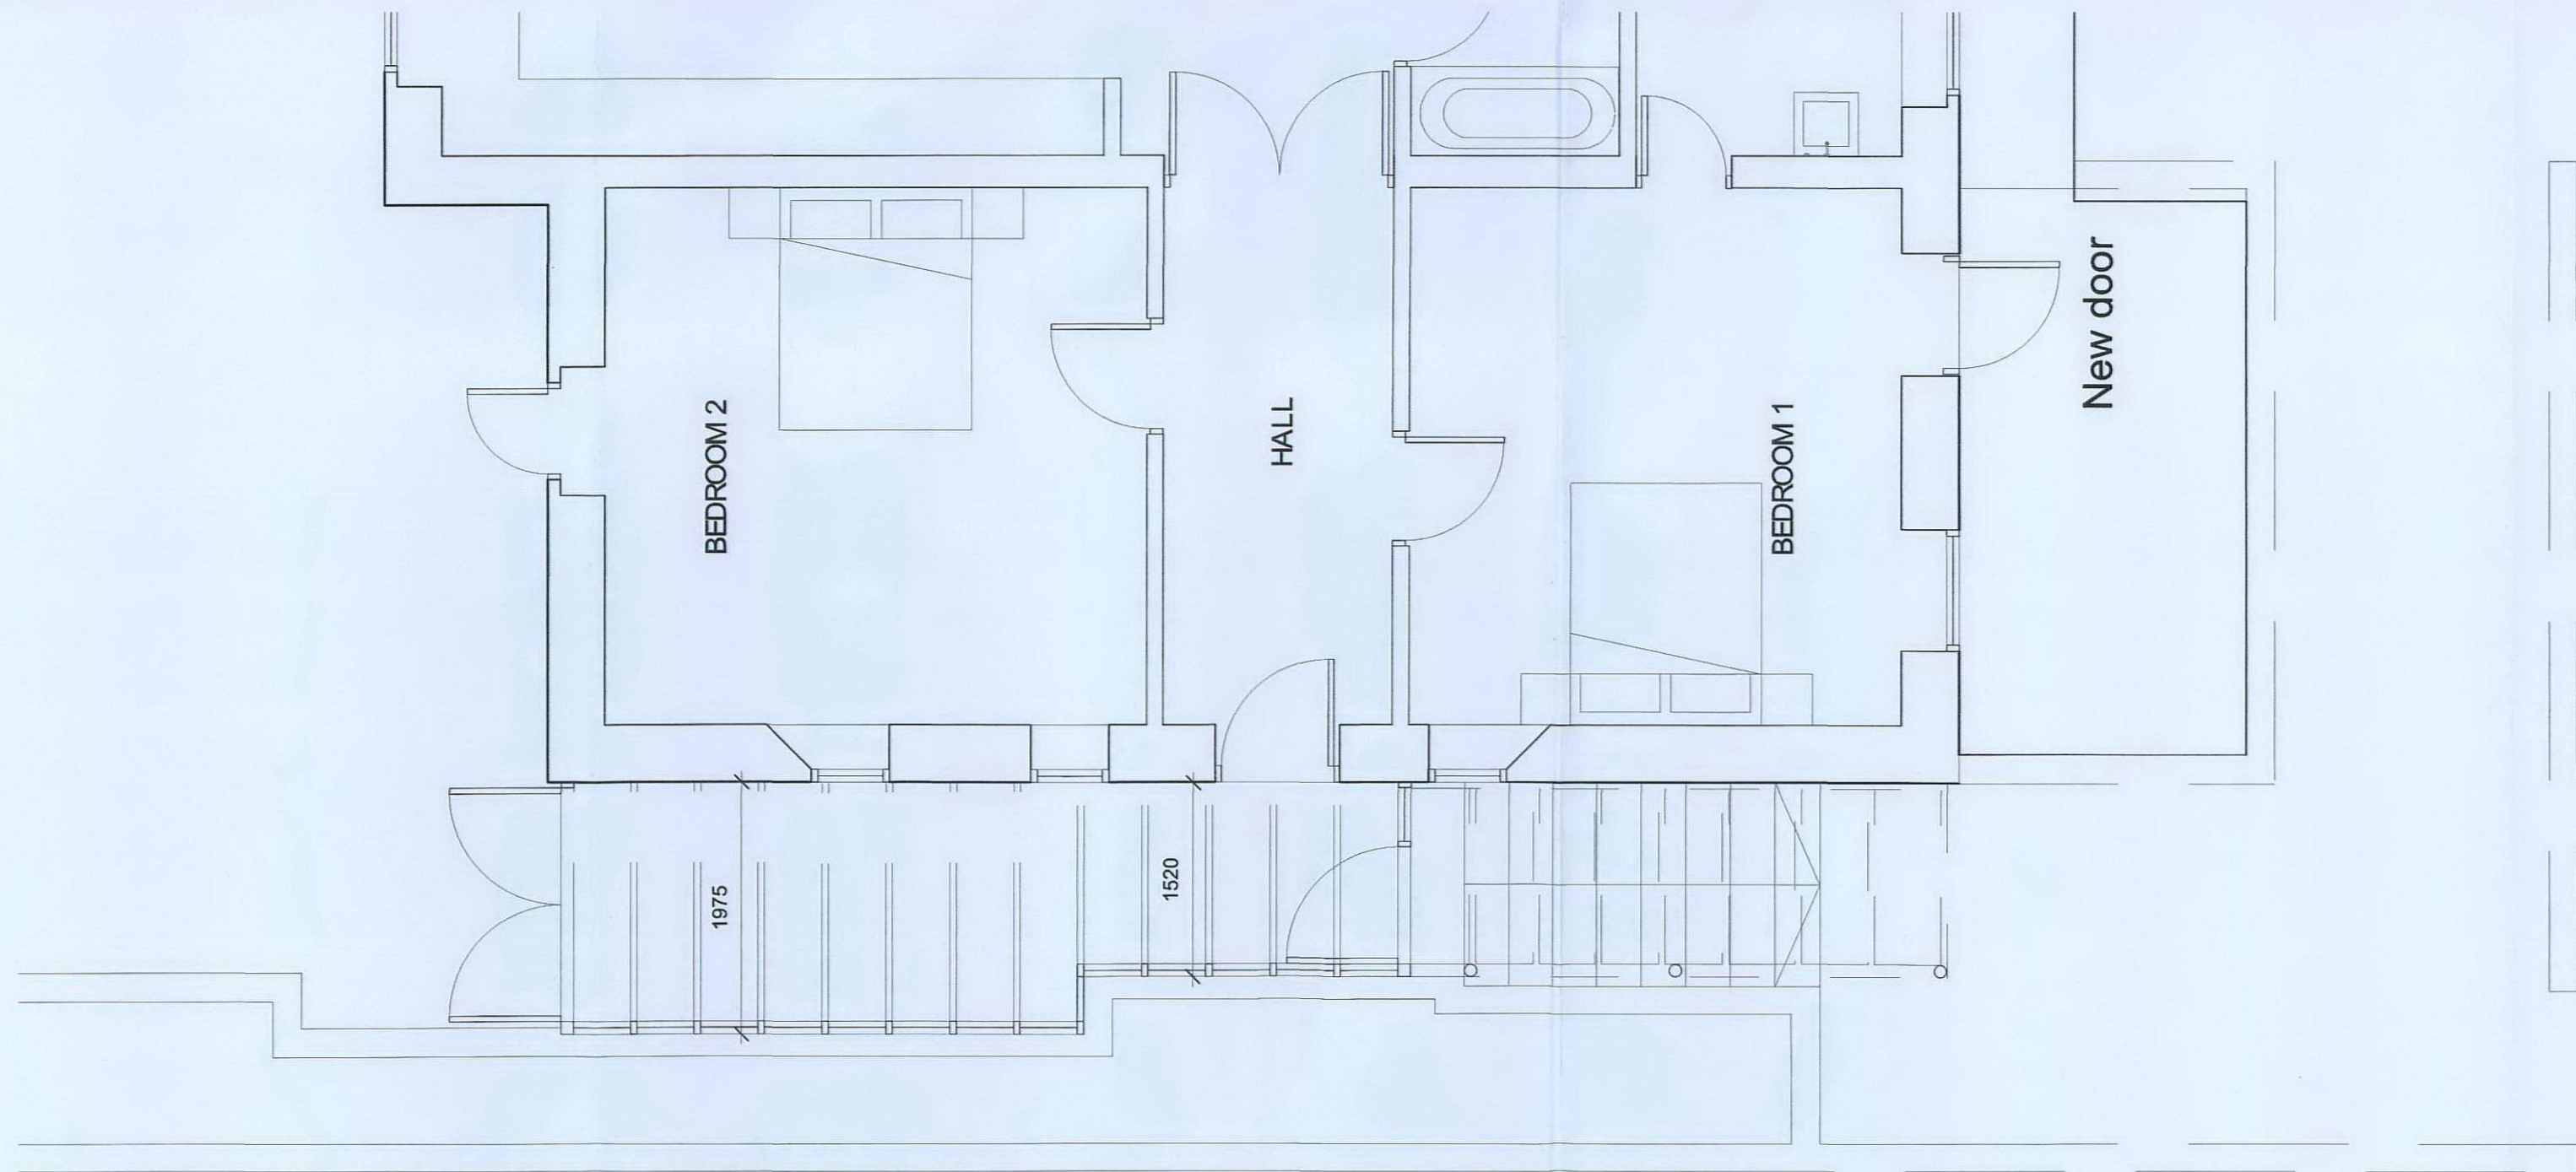

PROPOSED LOWER GROUND FLOOR PLAN

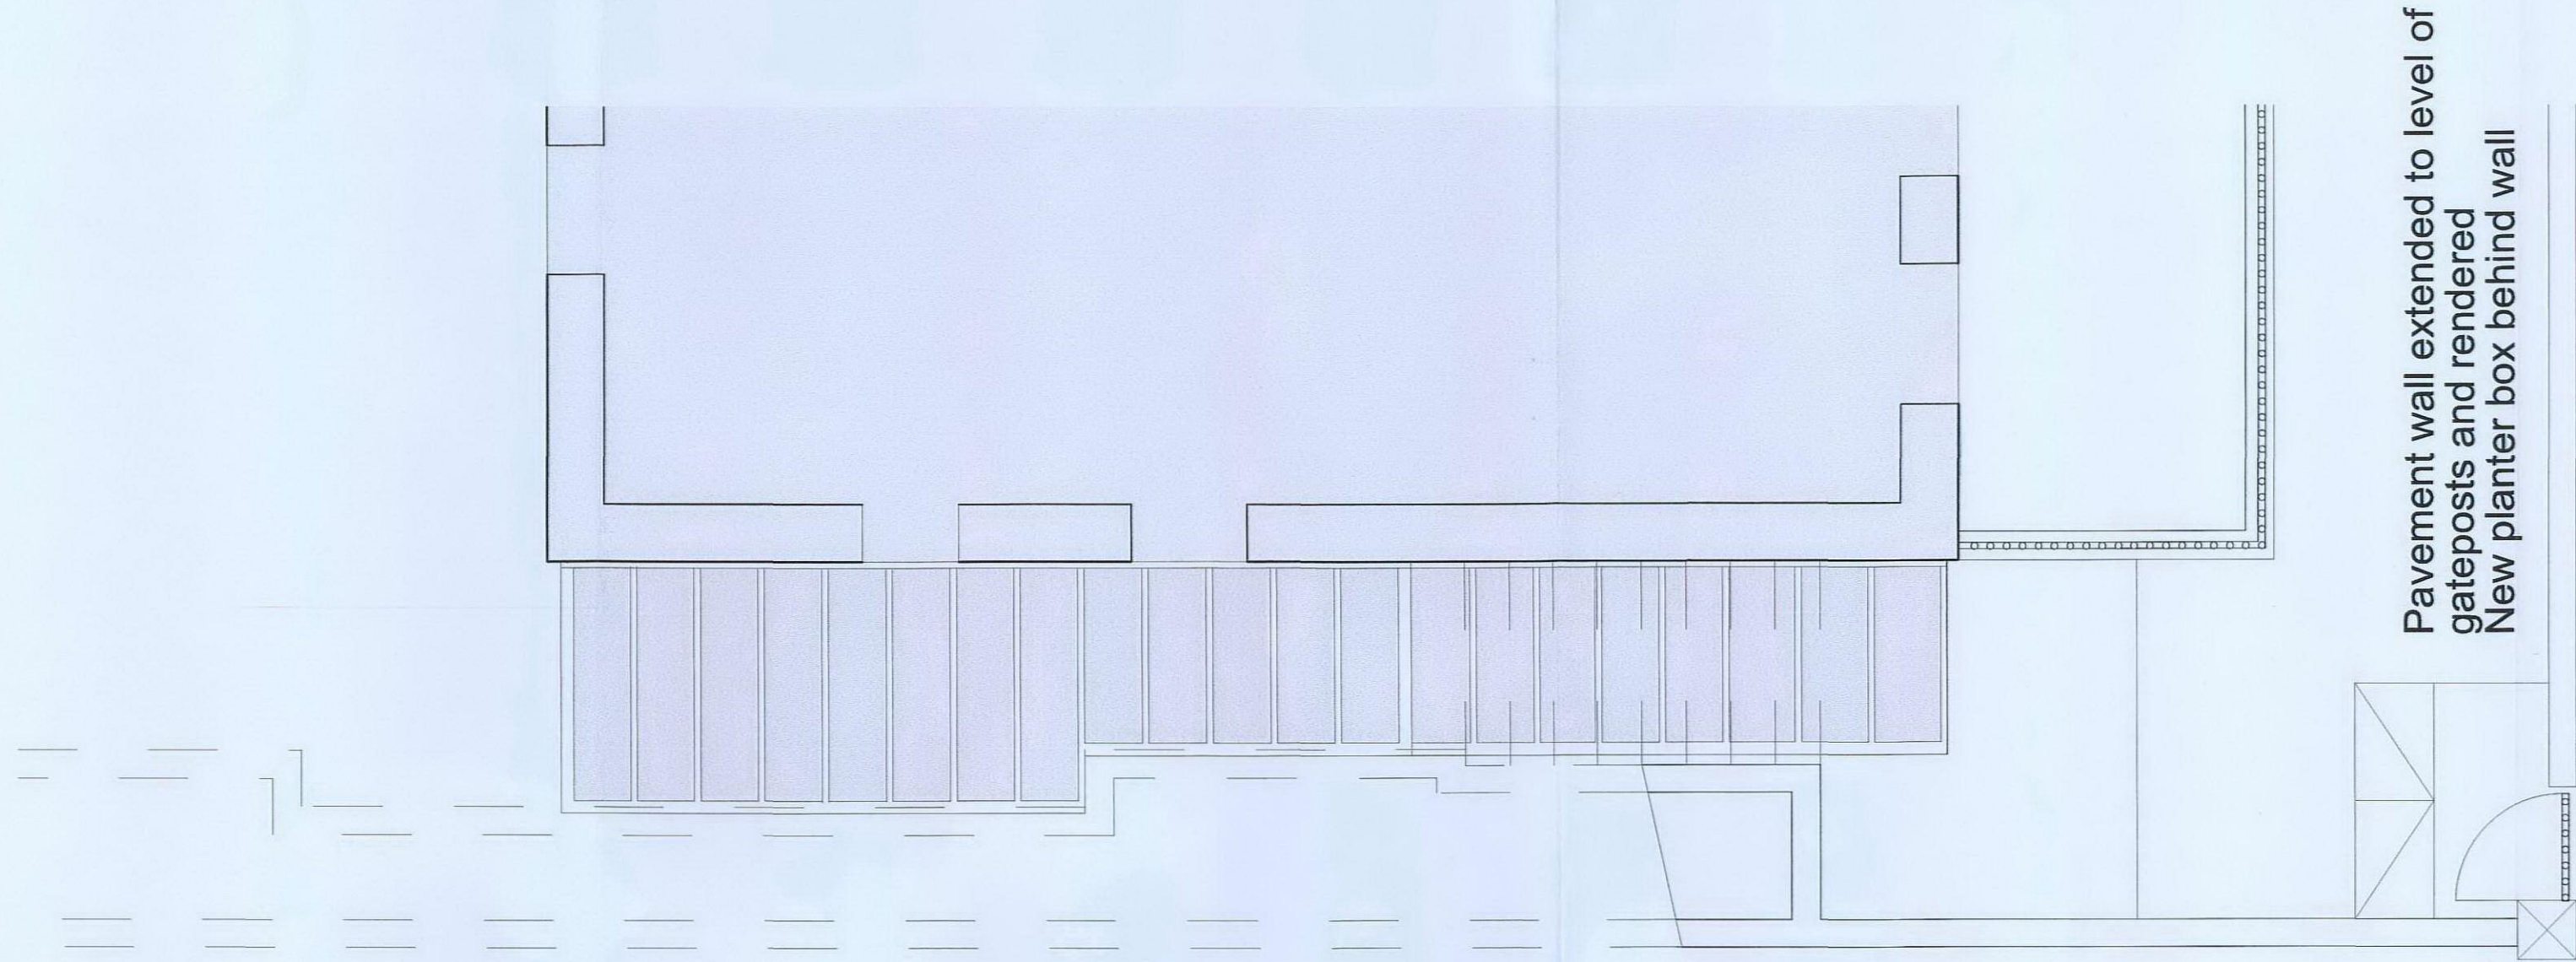

PROPOSED GROUND FLOOR PLAN

26.01.09	Timber screen removed	A
	DESCRIPTION	REV

ARCHITECTS:
C2 Architects
 5 Wapping High Street, London E1W 1LH
 Telephone 0207 480 6464
 E-mail design@c2architects.com
www.c2architects.com
 QUANTITY SURVEYOR:

STRUCTURAL ENGINEER:

SERVICES ENGINEER:

**21a HAMPSTEAD HILL
 GARDENS
 LONDON NW3 2PJ**
PLANNING

DRAWING TITLE:
PROPOSED PLANS

SCALE:
1 : 50 @ A2
 DATE:
November 2008

ALL DIMENSIONS TO BE CHECKED ON SITE
 DO NOT SCALE
 THIS DRAWING IS COPYRIGHT

DRAWING NUMBER
21HHG / P / 004
 REVISION:
A