



SECTION 1:50

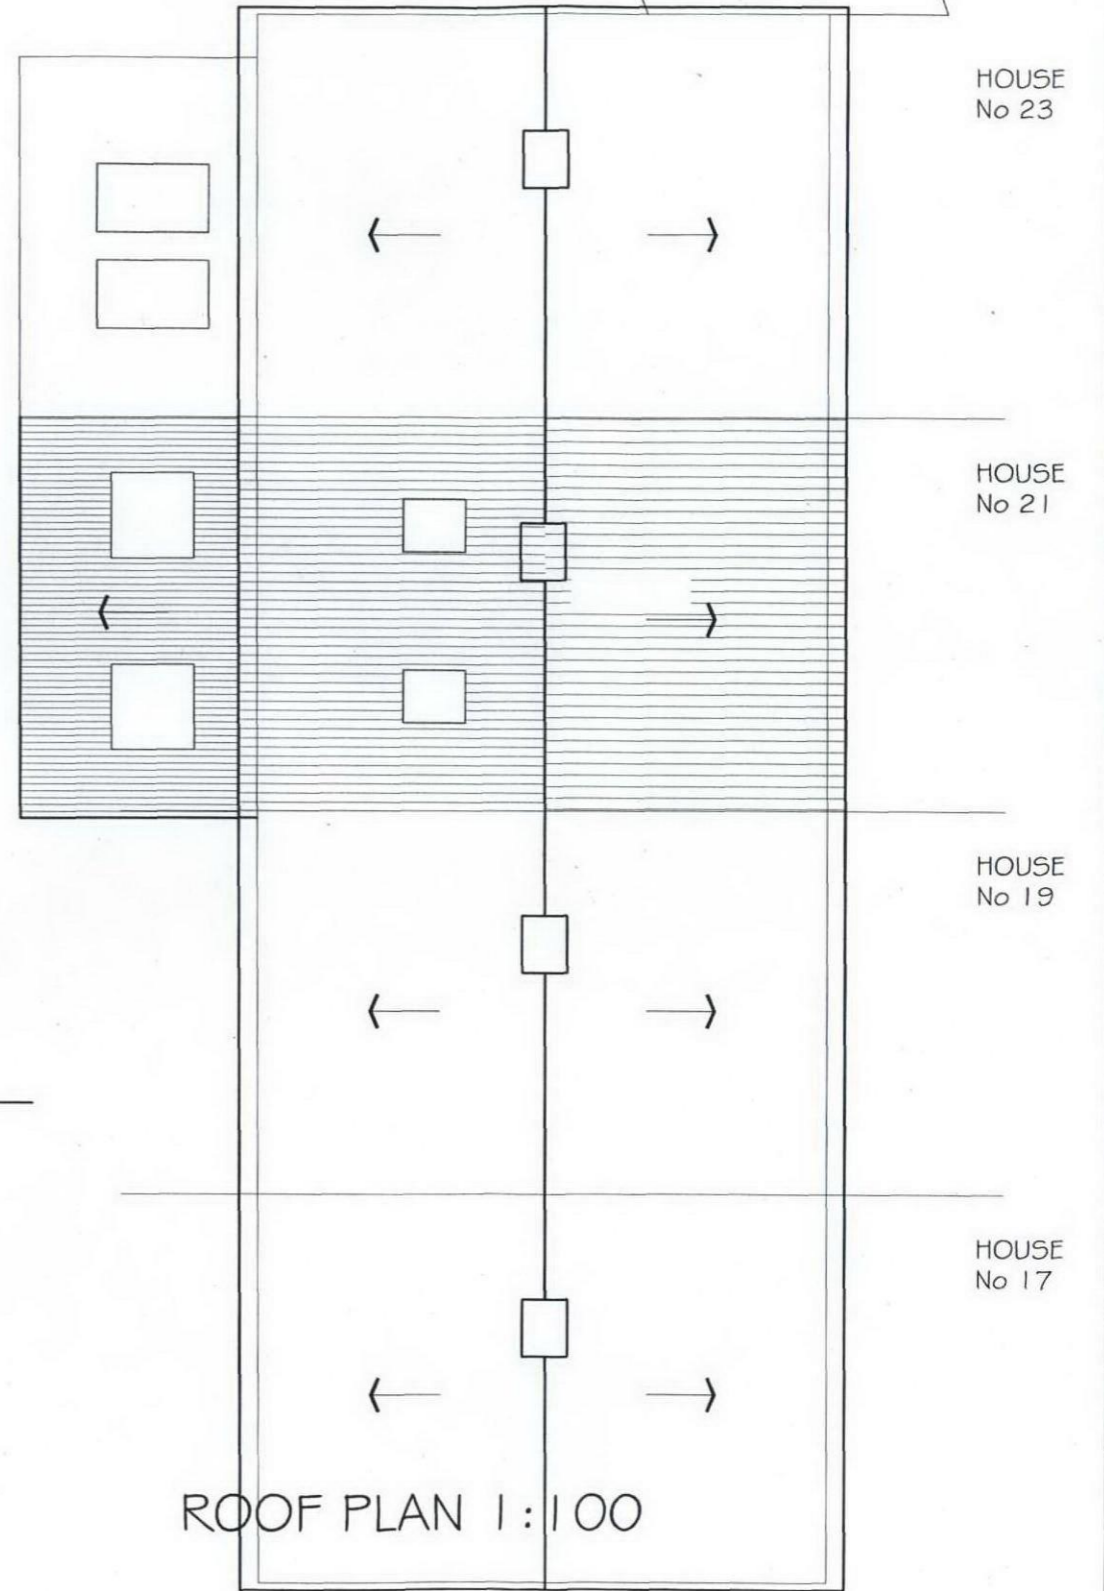

LEFT HAND SIDE
ELEVATION 1:100

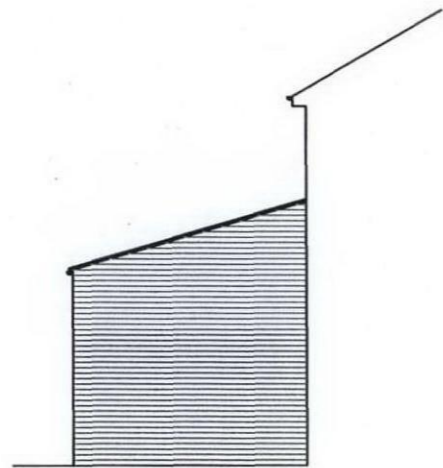

ROOF PLAN 1:100

DO NOT SCALE FROM THIS DRAWING
THIS DRAWING IS COPYRIGHT

NOTES:

REVISIONS:

A- existing chimney to be retained

PROJECT:
21 FAIRHAZEL GARDENS
WEST HAMPSTEAD
LONDON NW6 3QL

DRAWING TITLE:
SECTION, SIDE ELEVATION
ROOF PLAN
as Proposed

Scale:
1:50 @ A3
1:100 @ A3

Dwg No:
114/FG/PP-2

Date:
04.11.08

Rev:
A

KASIA WHITFIELD
Design Consultant

Tel: 020 75869624
Mob: 07985 035333
email: Kasia_Whitfield@hotmail.com