


Key

15/7/08

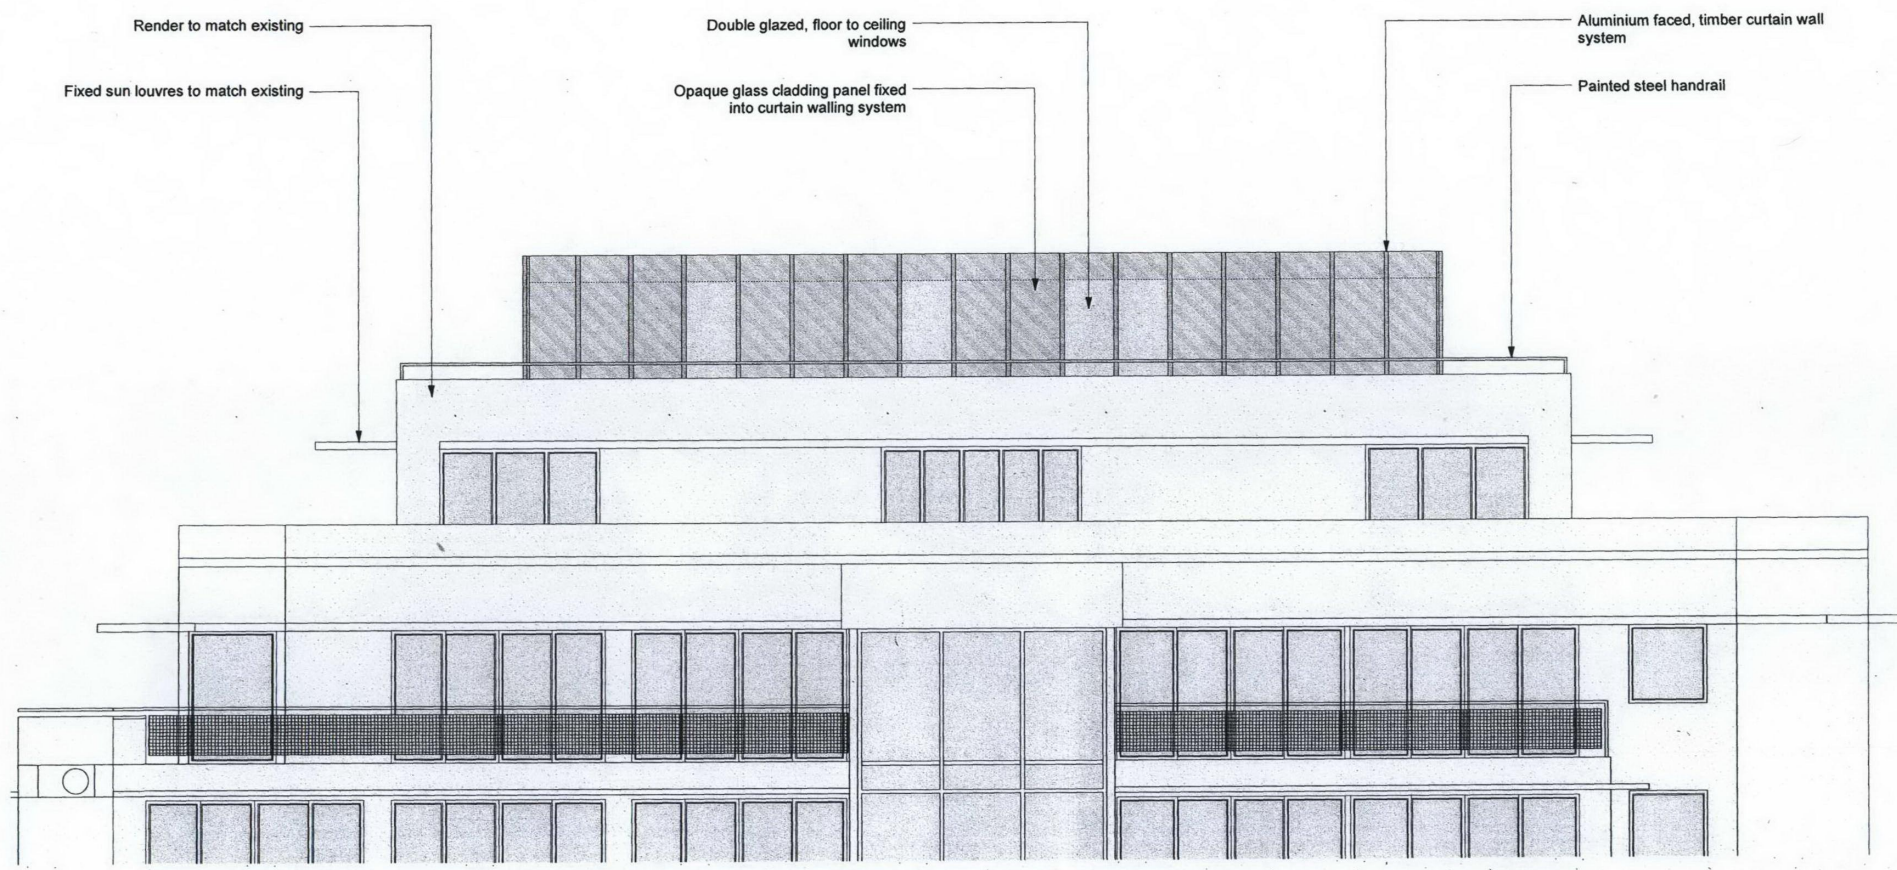

A	Revised cladding materials
06/07/08	

Client	MRJ Rundell Associates
Structural Engineer	-
Services Engineer	-
Quantity Surveyor	-

MRJ RUNDELL + ASSOCIATES LTD
 Architecture & Design Services
 The Courtyard - Unit 2a
 44 Gloucester Avenue
 London NW1 8JD
 Tel. 020 7483 8360
 Fax. 020 7483 8361
 www.rundellassociates.com
 office@rundellassociates.com

Project 55 Holmes Road

Drawing Title
Proposed North Elevation Scheme A

Drawn by DN Date 05/03/08

Scale 1:100 @ A3

Job No. 2802-A

Drawing No. 450

Checked Revision A

