



archplan architects and property management 30 Cholmeley Crescent, London N6 5HA Tel: 020 8340 1747 Fax: 020 8347 0258	Date Sept 08	Scale 1:50	Project 16 / 18 ALBERT STREET LONDON NW1 7NZ	Drawing no. AS / 01
	Drawn by	Checked by	Title GROUND FLOOR PLAN AS EXISTING	copyright archplan 2008

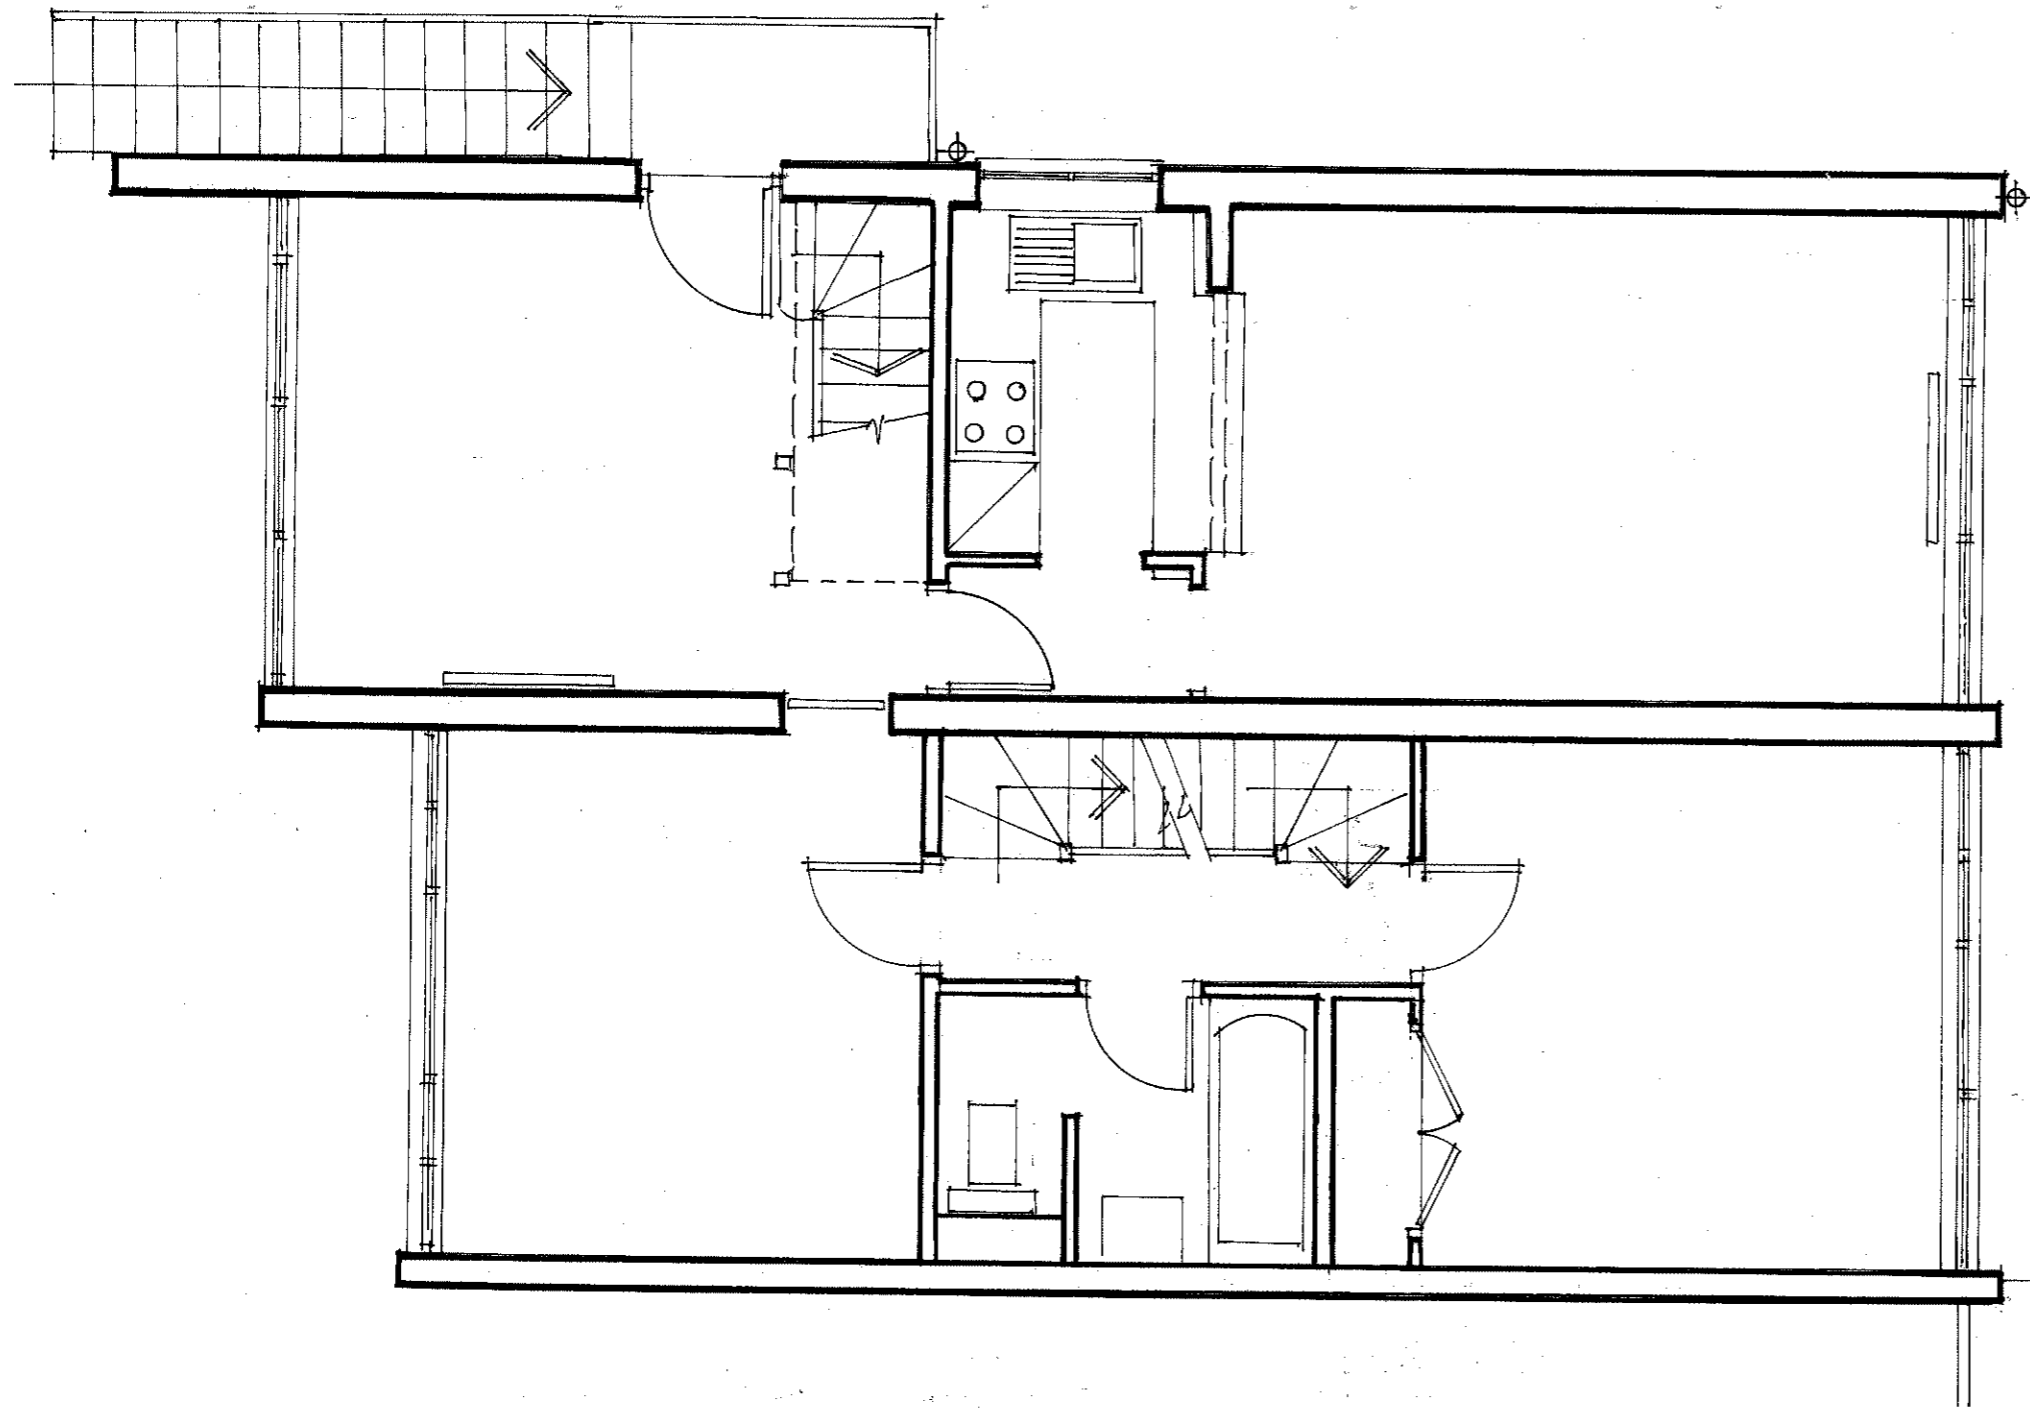

archplan architects and property management 30 Cholmeley Crescent, London N6 5HA Tel: 020 8340 1747 Fax: 020 8347 0258	Date	Sept 08	Scale	1:50	Project	16 / 18 ALBERT STREET LONDON NW1 7NZ	Drawing no.	AS / 02
	Drawn by		Checked by		Title	FIRST FLOOR PLAN AS EXISTING	copyright	archplan 2008

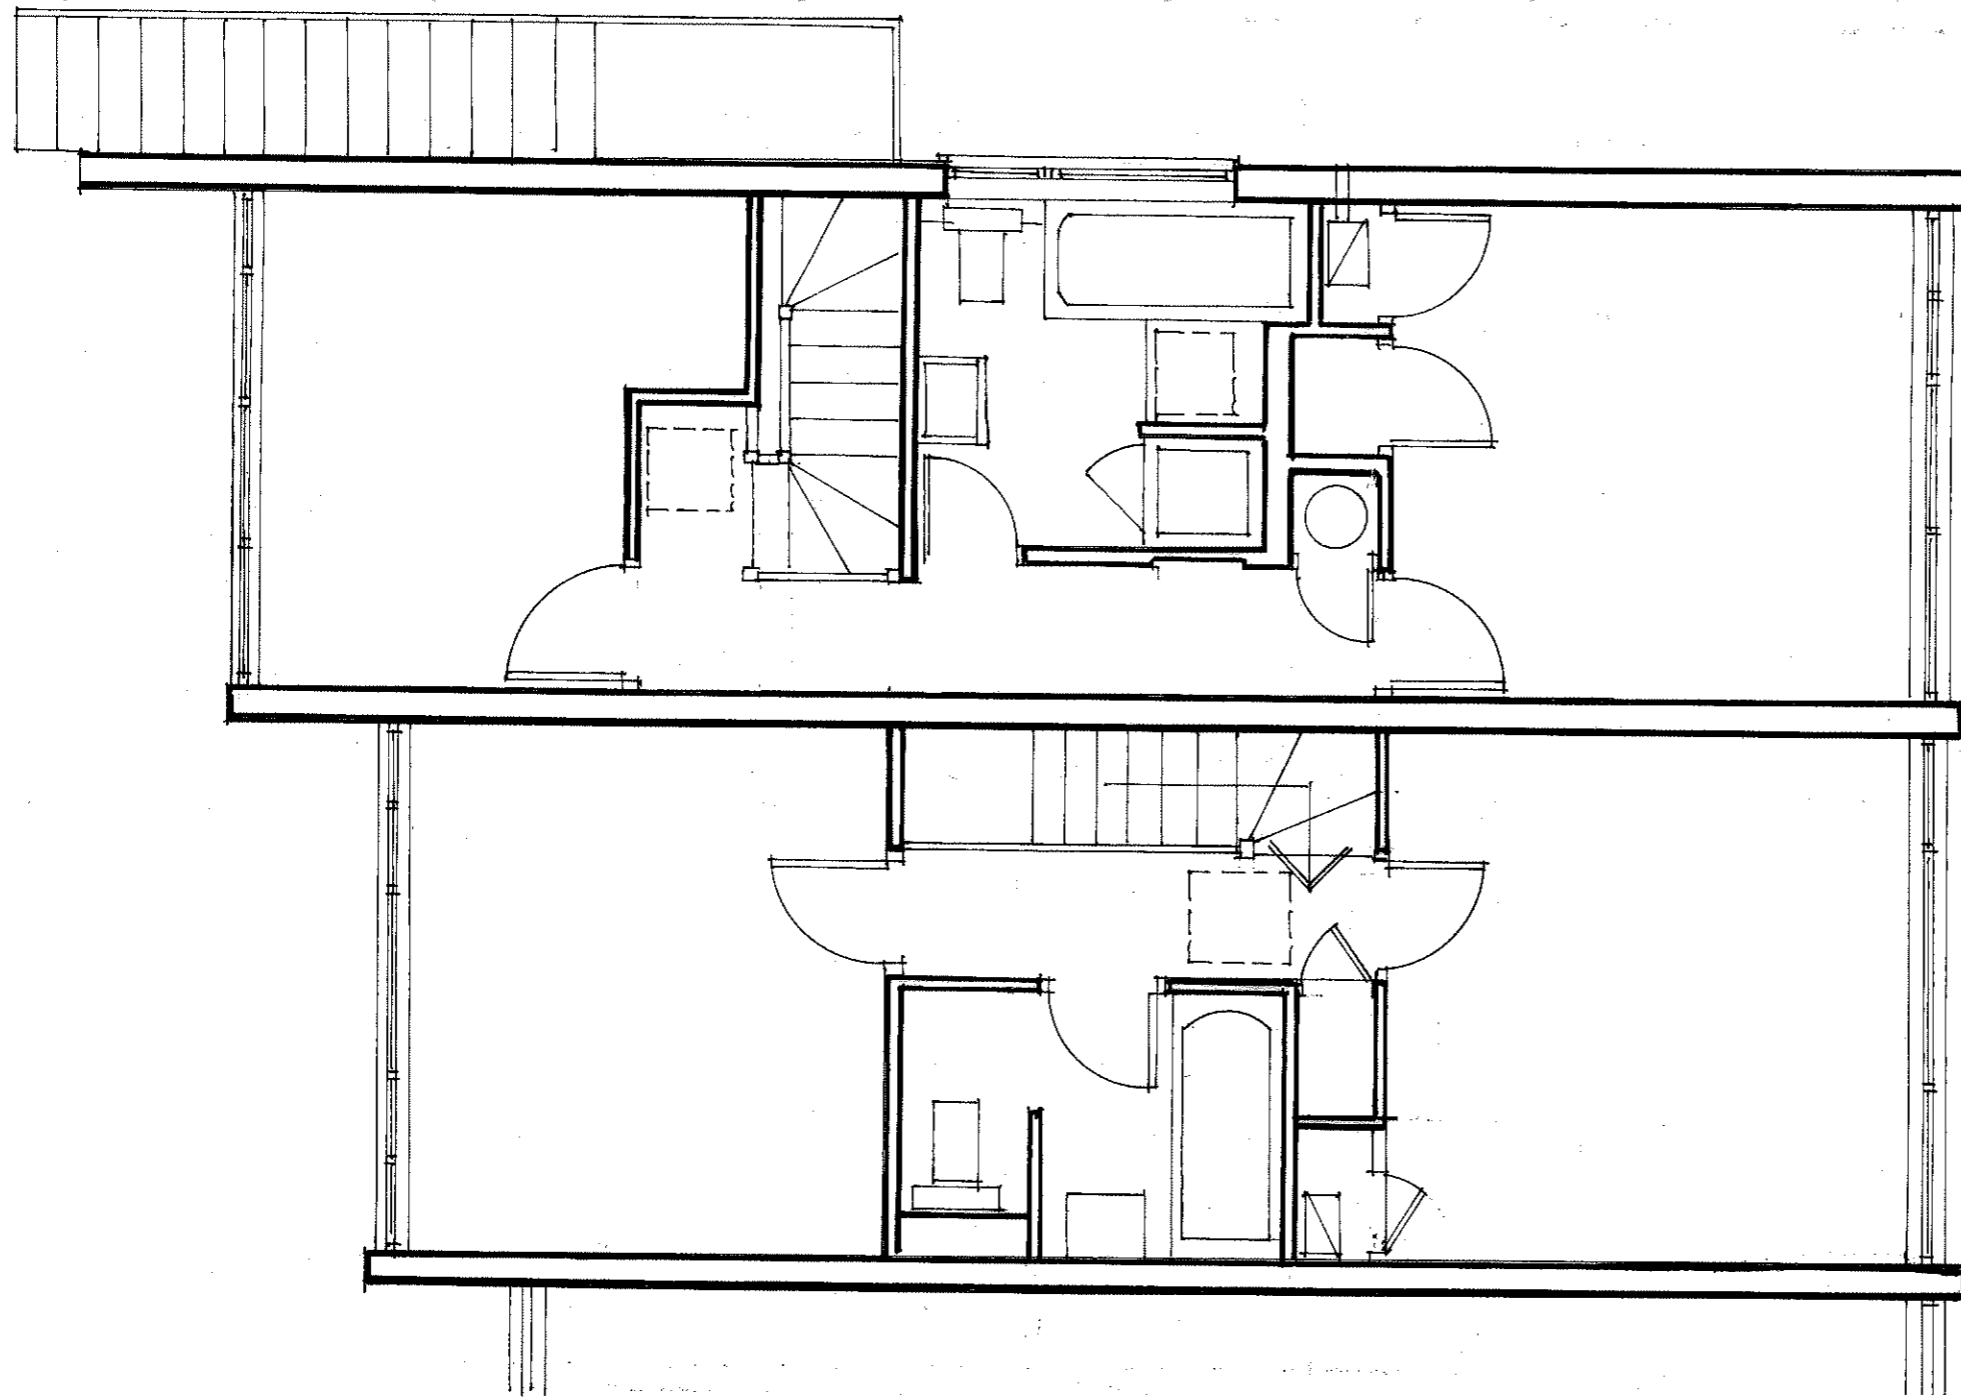

archplan

architects and property management

30 Cholmeley Crescent, London N6 5HA
Tel: 020 8340 1747 Fax: 020 8347 0258

Date
Sept 08

Drawn by

Checked by

Scale
1:50


Project
**16 / 18 ALBERT STREET
LONDON NW1 7NZ**

Title
**SECOND FLOOR PLAN
AS EXISTING**


Drawing no.

AS / 03

copyright
archplan 2008

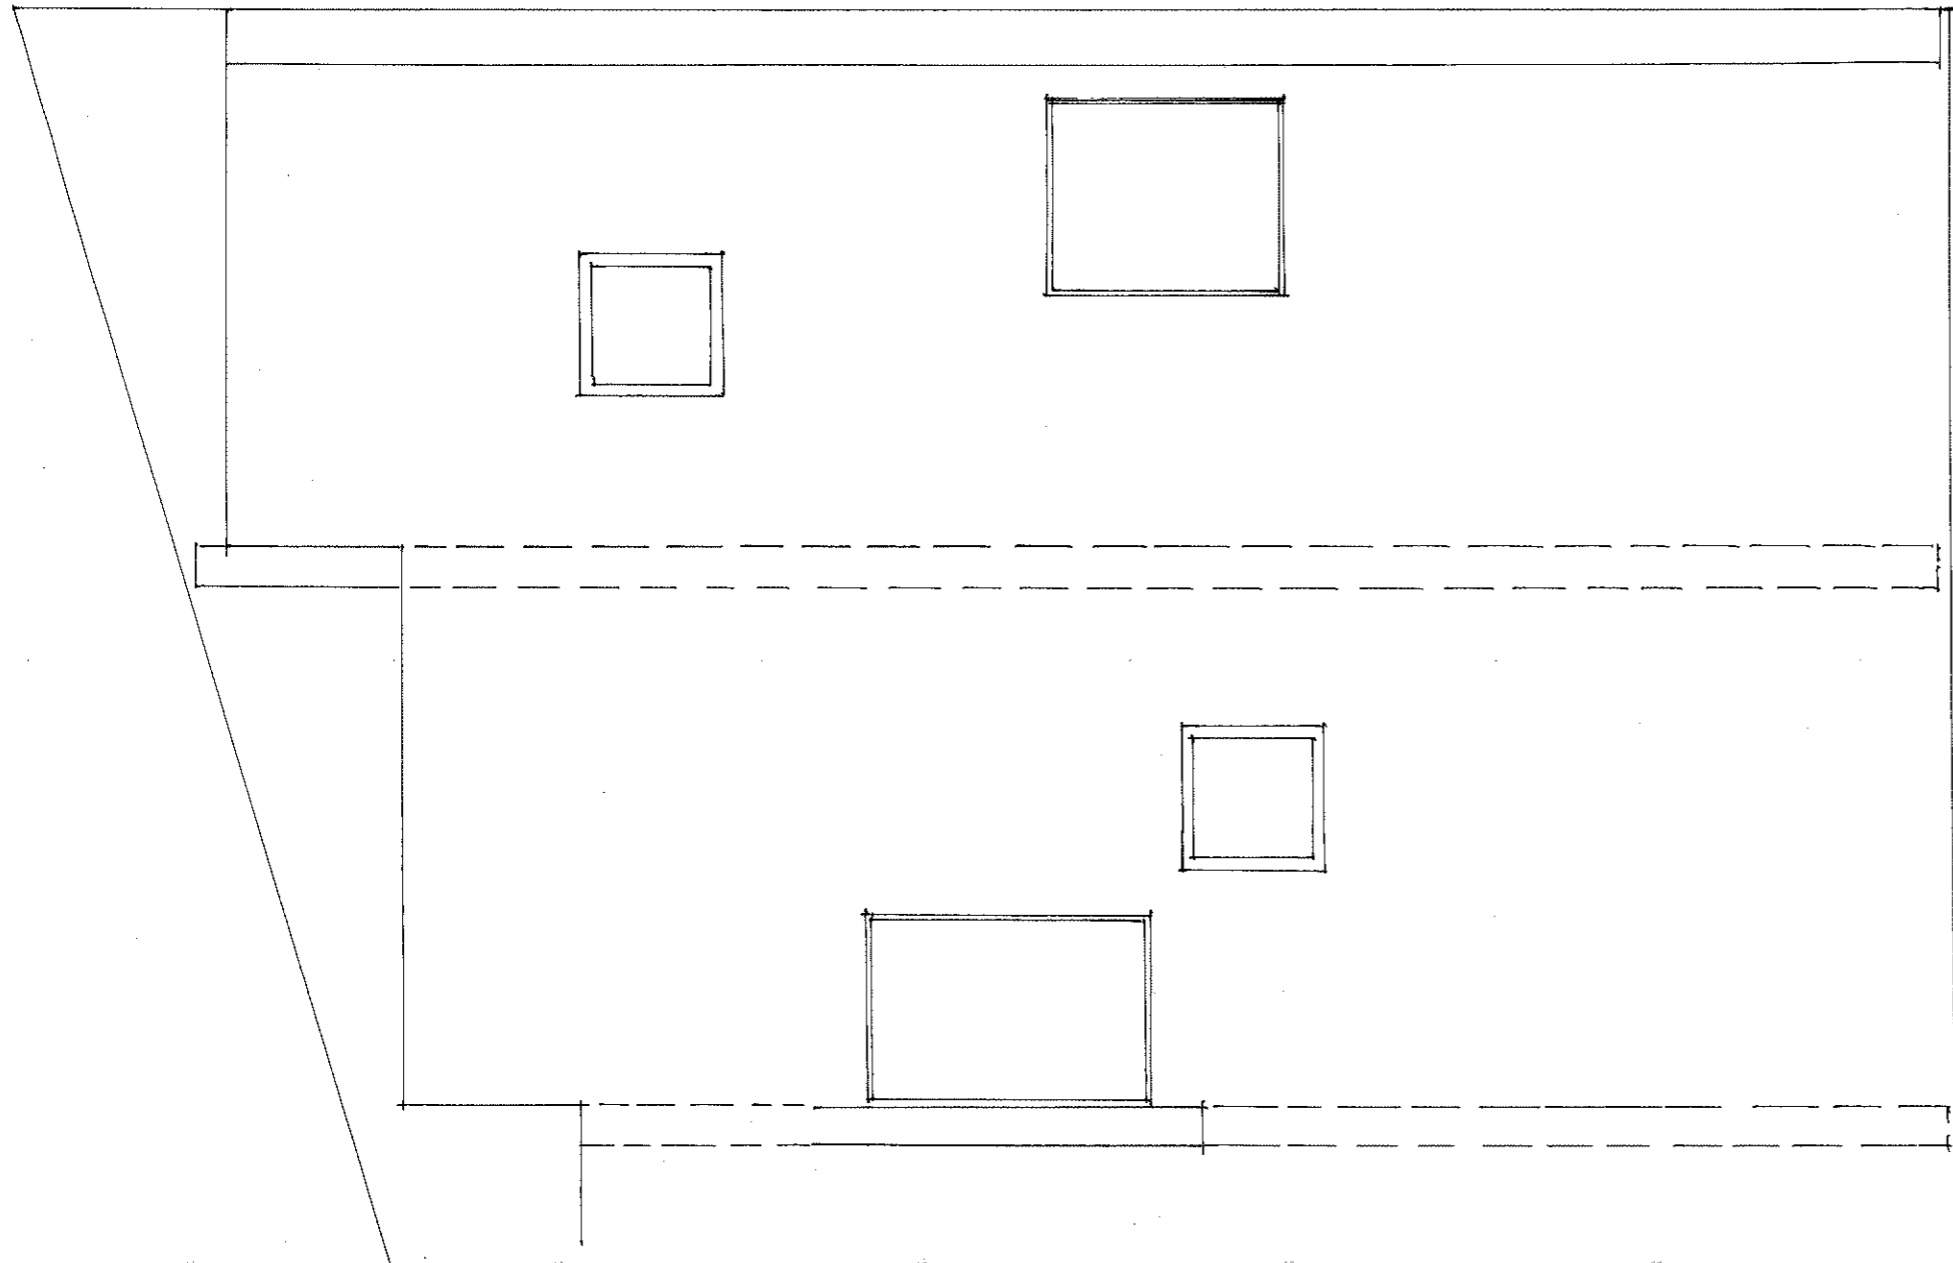

archplan architects and property management 30 Cholmeley Crescent, London N6 5HA Tel: 020 8340 1747 Fax: 020 8347 0258	Date Sept 08	Scale 1:50	Project 16 / 18 ALBERT STREET LONDON NW1 7NZ	Drawing no. AS / 04
	Drawn by	Checked by	Title ROOF PLAN AS EXISTING	copyright archplan 2008

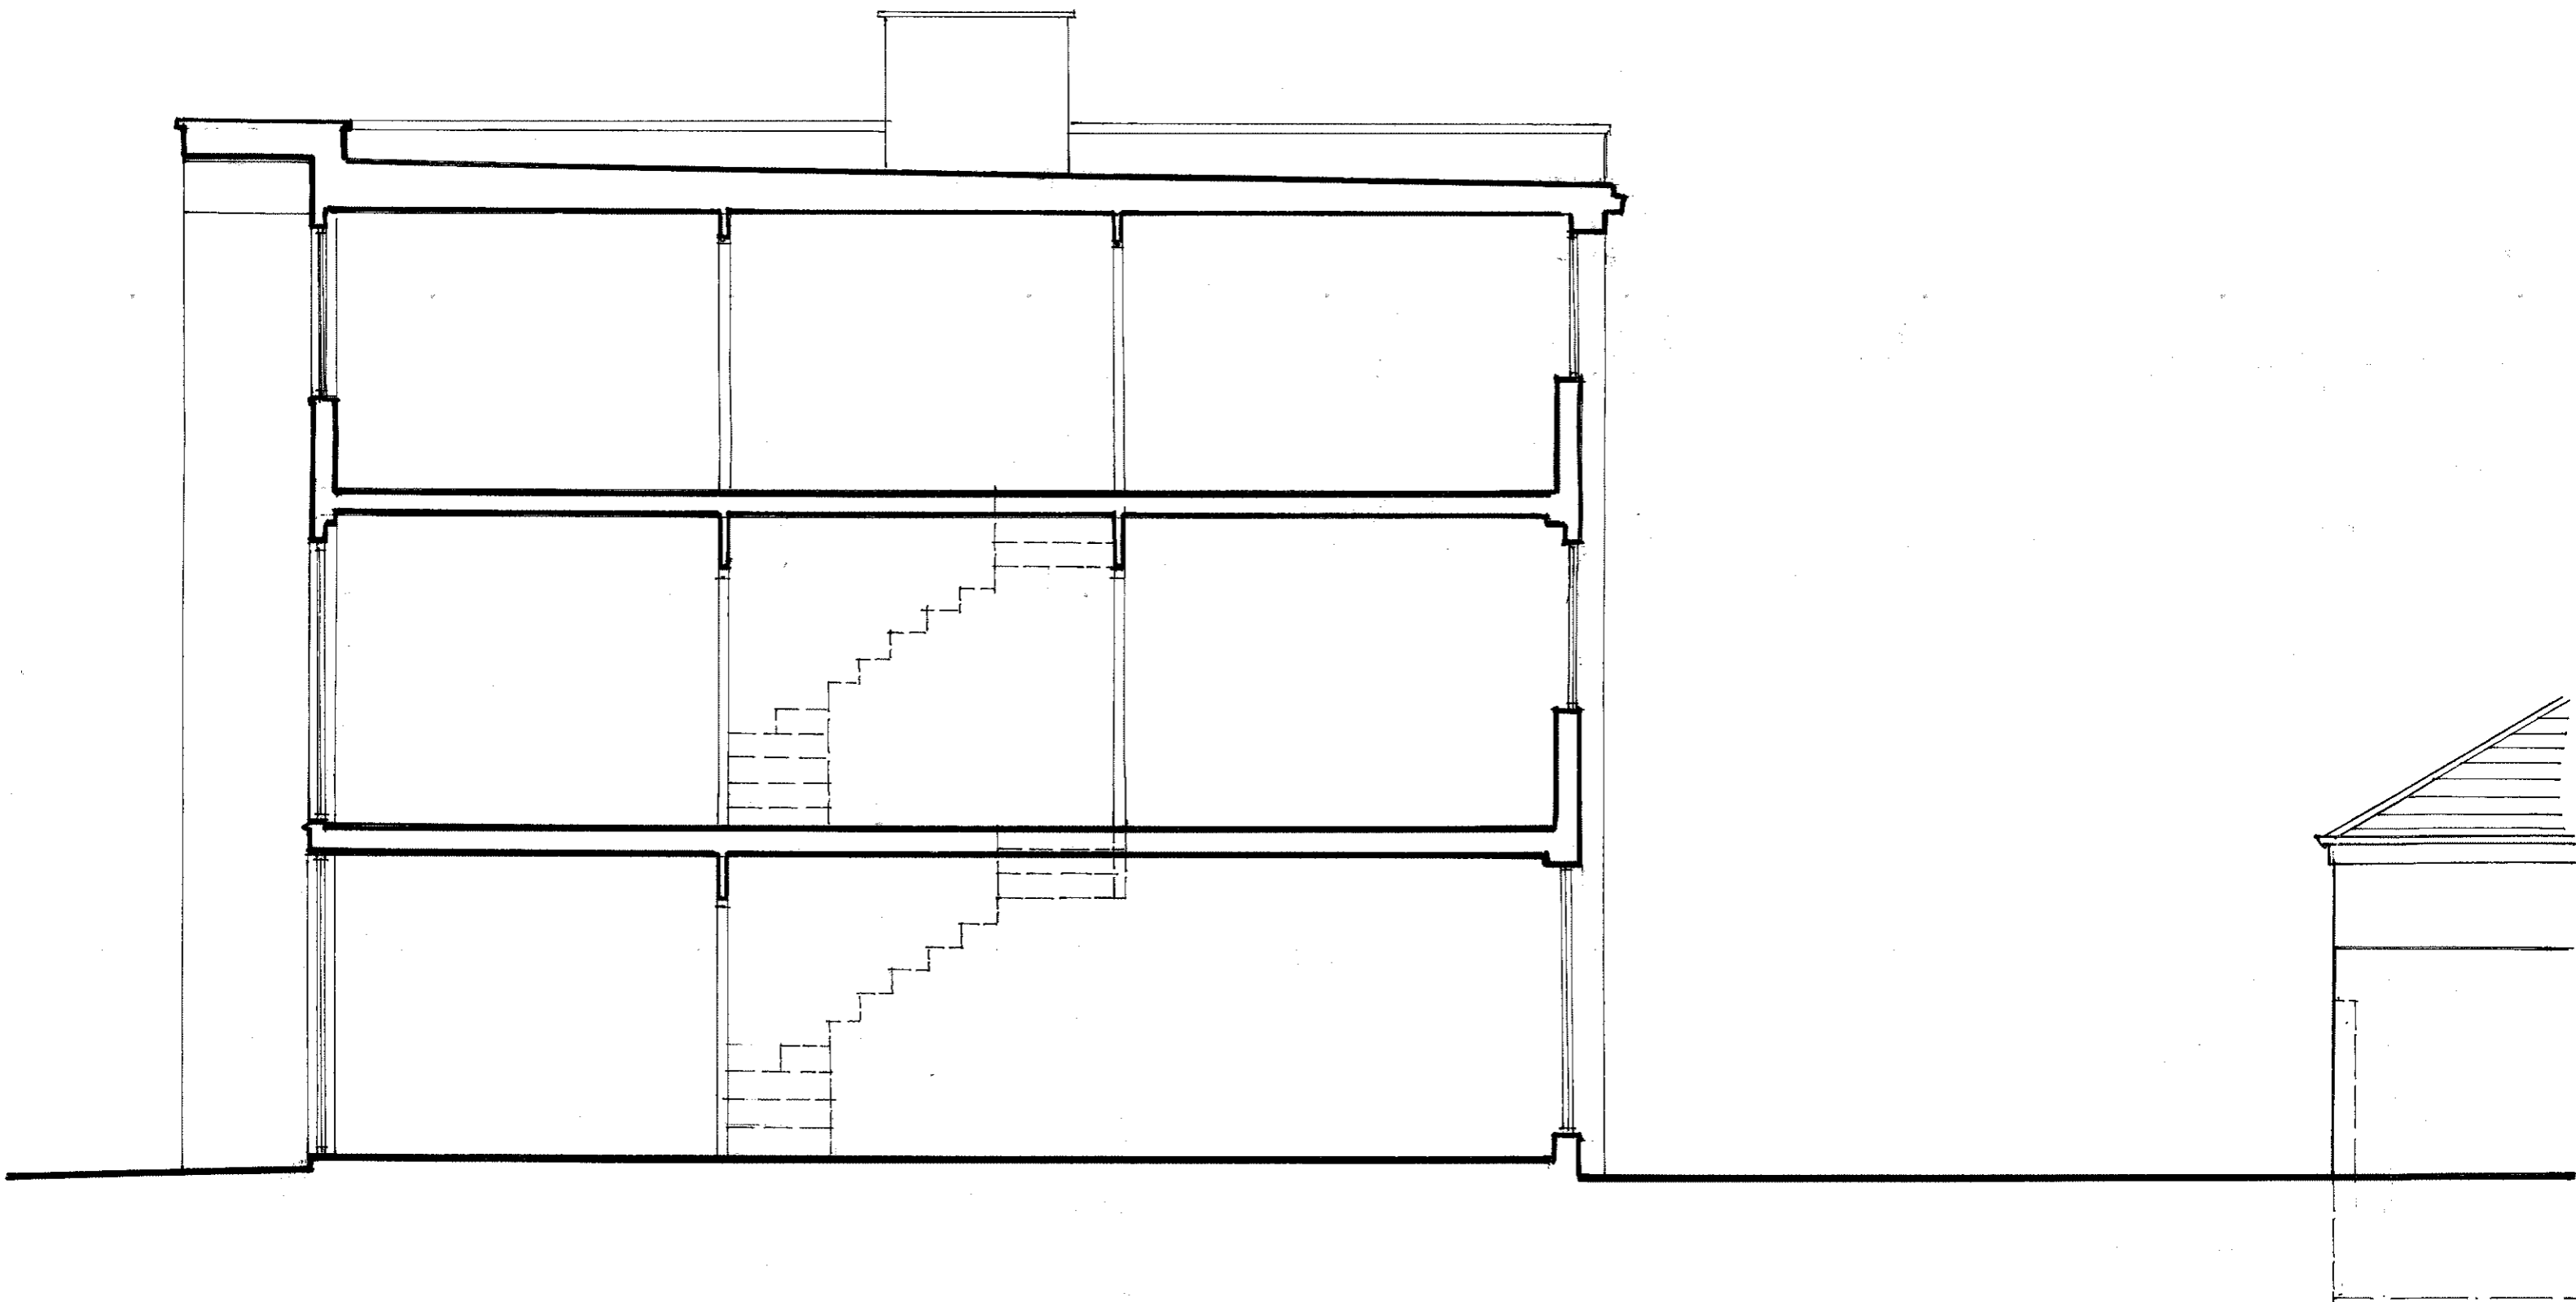

archplan

architects and property management

30 Cholmeley Crescent, London N6 5HA
Tel: 020 8340 1747 Fax: 020 8347 0258

Date
Sept 08

Drawn by

Checked by

Scale
1:50

Project
**16 / 18 ALBERT STREET
LONDON NW1 7NZ**

Title
**SECTION A-A / SIDE
ELEVATION AS EXISTING**

Drawing no.

AS / 05

copyright
archplan 2008



archplan architects and property management 30 Cholmeley Crescent, London N6 5HA Tel: 020 8340 1747 Fax: 020 8347 0258	Date	Scale	Project	Drawing no.
	Sept 08	1:50	16 / 18 ALBERT STREET LONDON NW1 7NZ	AS / 06
	Drawn by		Title	copyright archplan 2008
	Checked by		SECTION B-B / REAR ELEVATION AS EXISTING	



archplan architects and property management 30 Cholmeley Crescent, London N6 5HA Tel: 020 8340 1747 Fax: 020 8347 0258	Date Sept 08	Scale 1:50	Project 16 / 18 ALBERT STREET LONDON NW1 7NZ	Drawing no. AS / 07
	Drawn by	Checked by	Title SIDE ELEVATION AS EXISTING	copyright archplan 2008



archplan

architects and property management

30 Cholmeley Crescent, London N6 5HA
Tel: 020 8340 1747 Fax: 020 8347 0258

Date
Sept 08

Drawn by

Checked by

Scale
1:50

Project
**16 / 18 ALBERT STREET
LONDON NW1 7NZ**

Title
**FRONT ELEVATION
AS EXISTING**

Drawing no.

AS / 15

copyright
archplan 2008