


No 7 Greville Place

No 32 Greville Road


FIRST FLOOR

 

SURVEY DRAWING FIRST FLOOR
7 GREVILLE PLACE - ST JOHN'S WOOD - LONDON NW6 5JP
 Scale: 1: 50 at A1 size
 Date : July 2008

Drawing No. 06.703.02
 EXISTING PLANS


G J P Architects
 ARCHITECTS
 78A FINCHLEY ROAD
 TEMPLE FORTUNE
 NW11 LONDON 7TH
 TEL 020 8458 4326
 FAX 020 8458 4322
 MOB 07721 558207
 gjp@wchitects.com

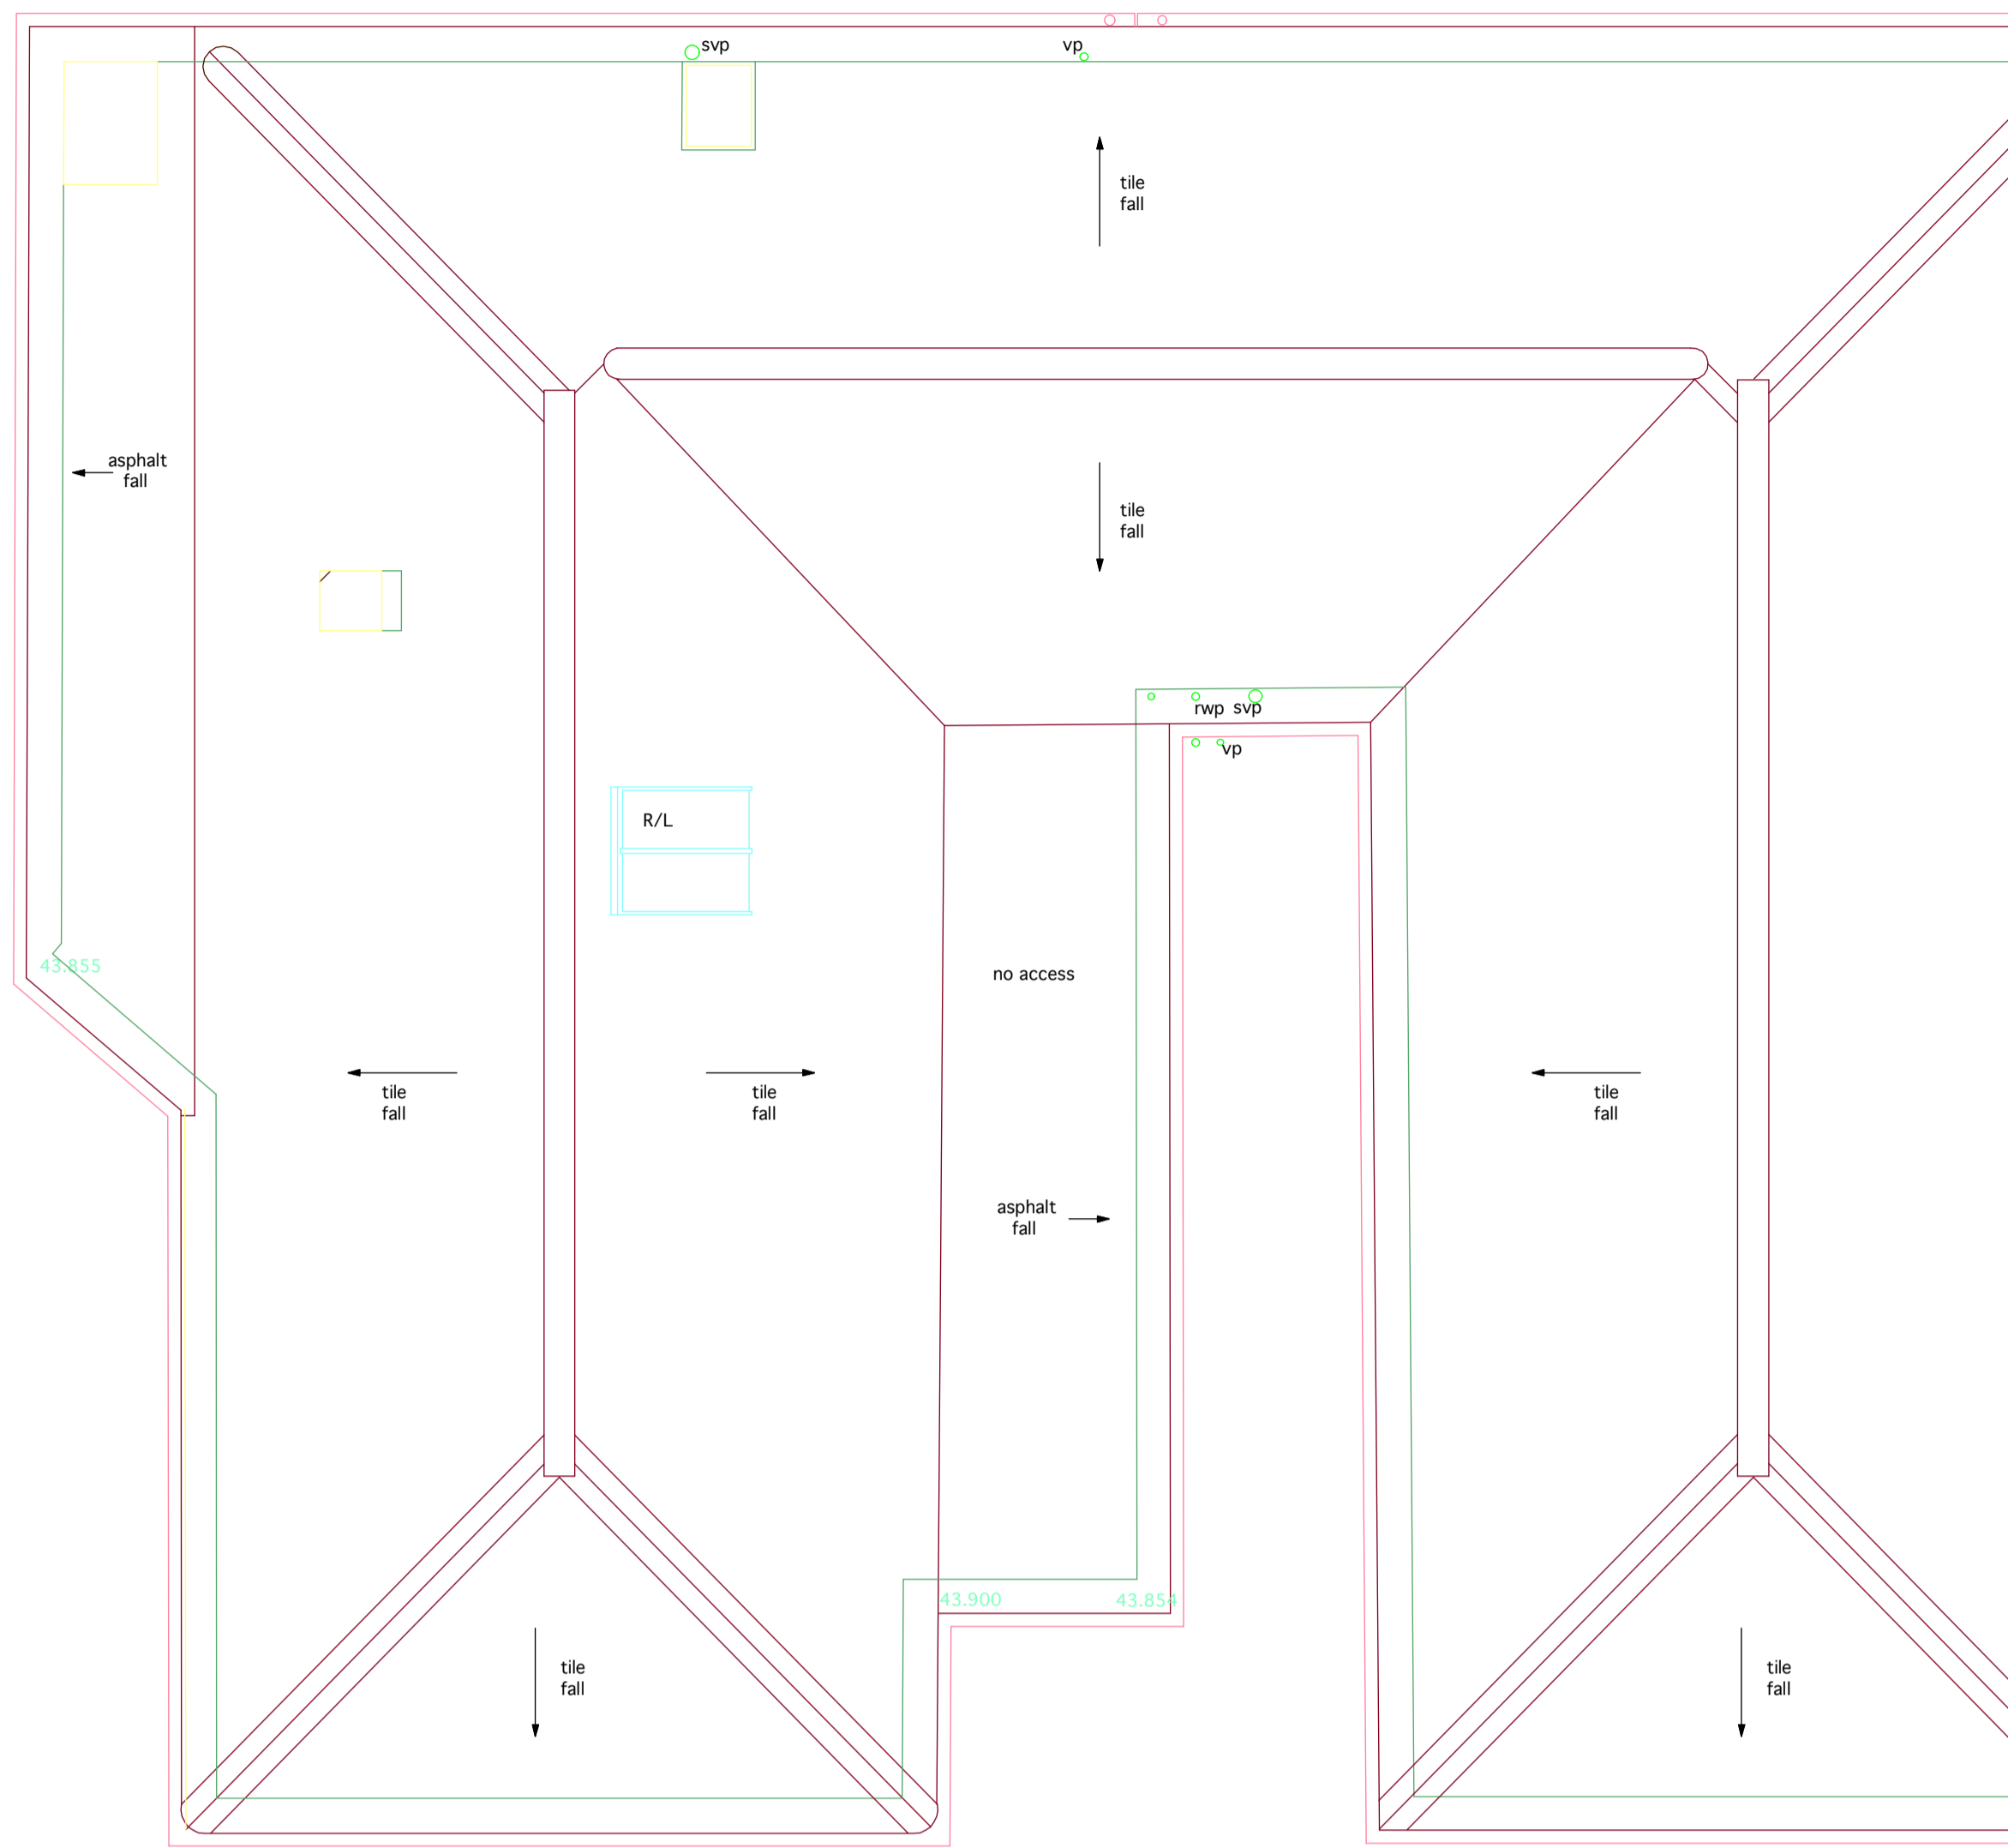

No 7 Greville Place

No 32 Greville Road

ROOF PLAN

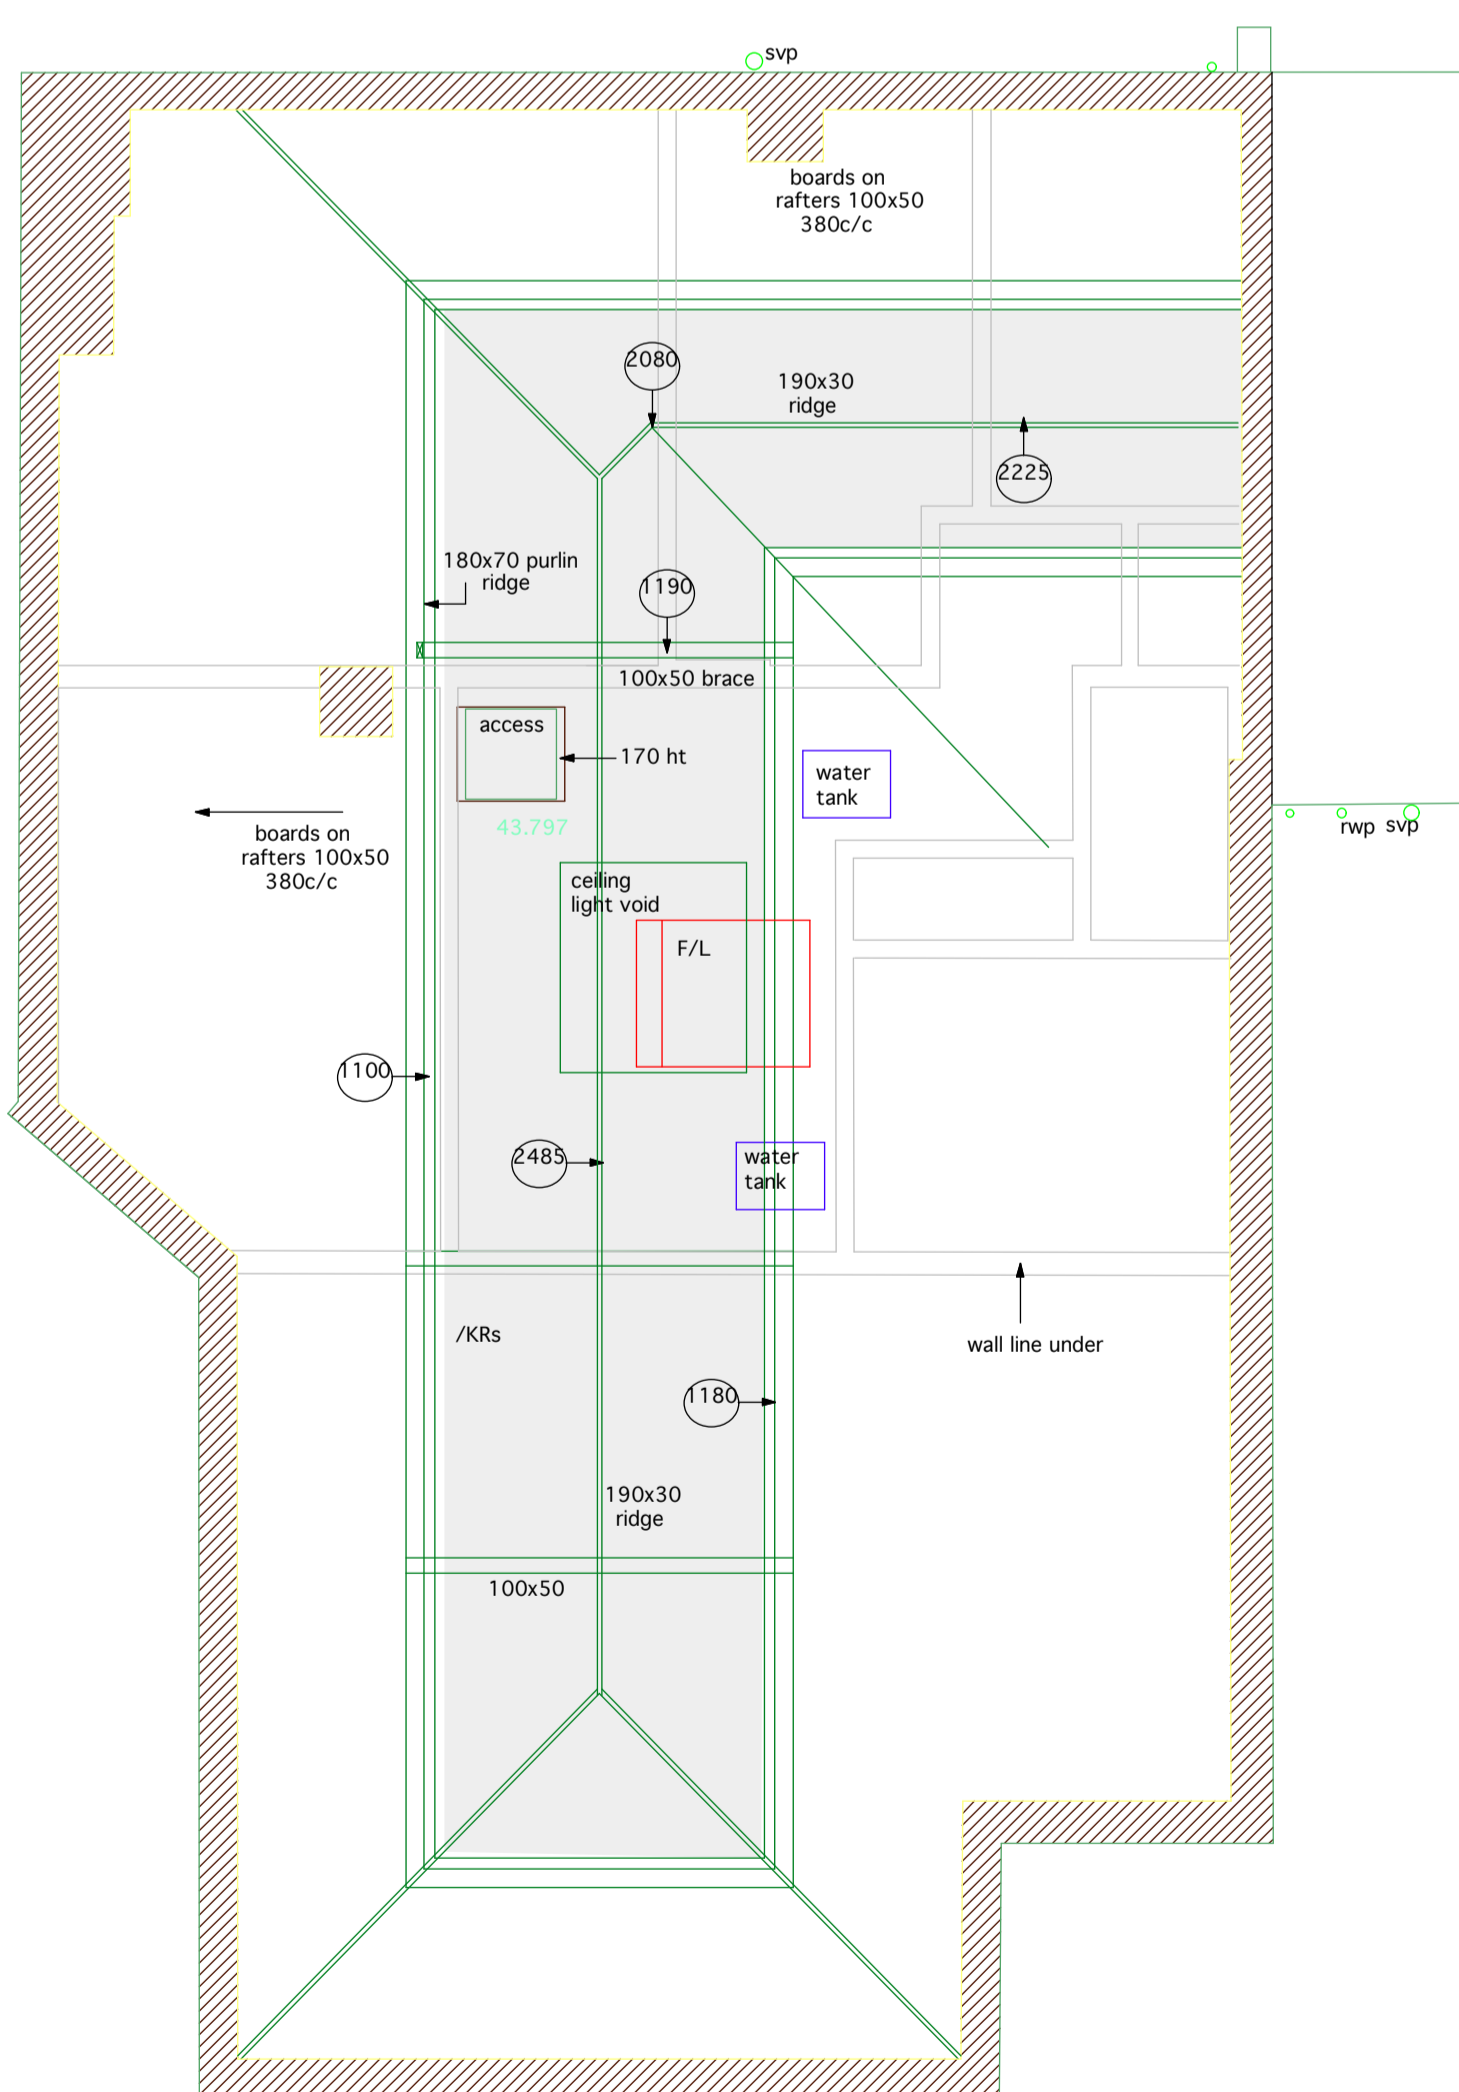

SECOND FLOOR



SURVEY DRAWING SECOND FLOOR + ROOF

7 GREVILLE PLACE - St JOHN'S WOOD - LONDON NW6 5JP

Scale: 1: 50 at A1 size
Date : July 2008

Drawing No. 06_703.03
EXISTING PLANS

G J P L I D
ARCHITECTS
784 FINCHLEY ROAD
TEMPLE FORTUNE
NW11 1LQ LONDON, U.K.
TEL: 020 8458 4326
FAX: 020 8458 4322
MOB: 07721 598207
gjp@stjohnswood.com



Datum 35.000m

Front Elevation



Datum 35.000m

Rear Elevation




SURVEY DRAWING ELEVATIONS

7 GREVILLE PLACE - ST JOHN'S WOOD - LONDON NW6 5JP

Scale: 1: 50 at A1 size
Date : July 2008


Drawing No. 06. 703.04
EXISTING ELEVATIONS

G J P L L D
ARCHITECTS
264 FINCHLEY ROAD
TEMPLE FORTUNE
NW11 7TH
TEL: 020 8458 4326
FAX: 020 8458 4322
MOB: 07721 598207
gjp@architects.ltd.uk

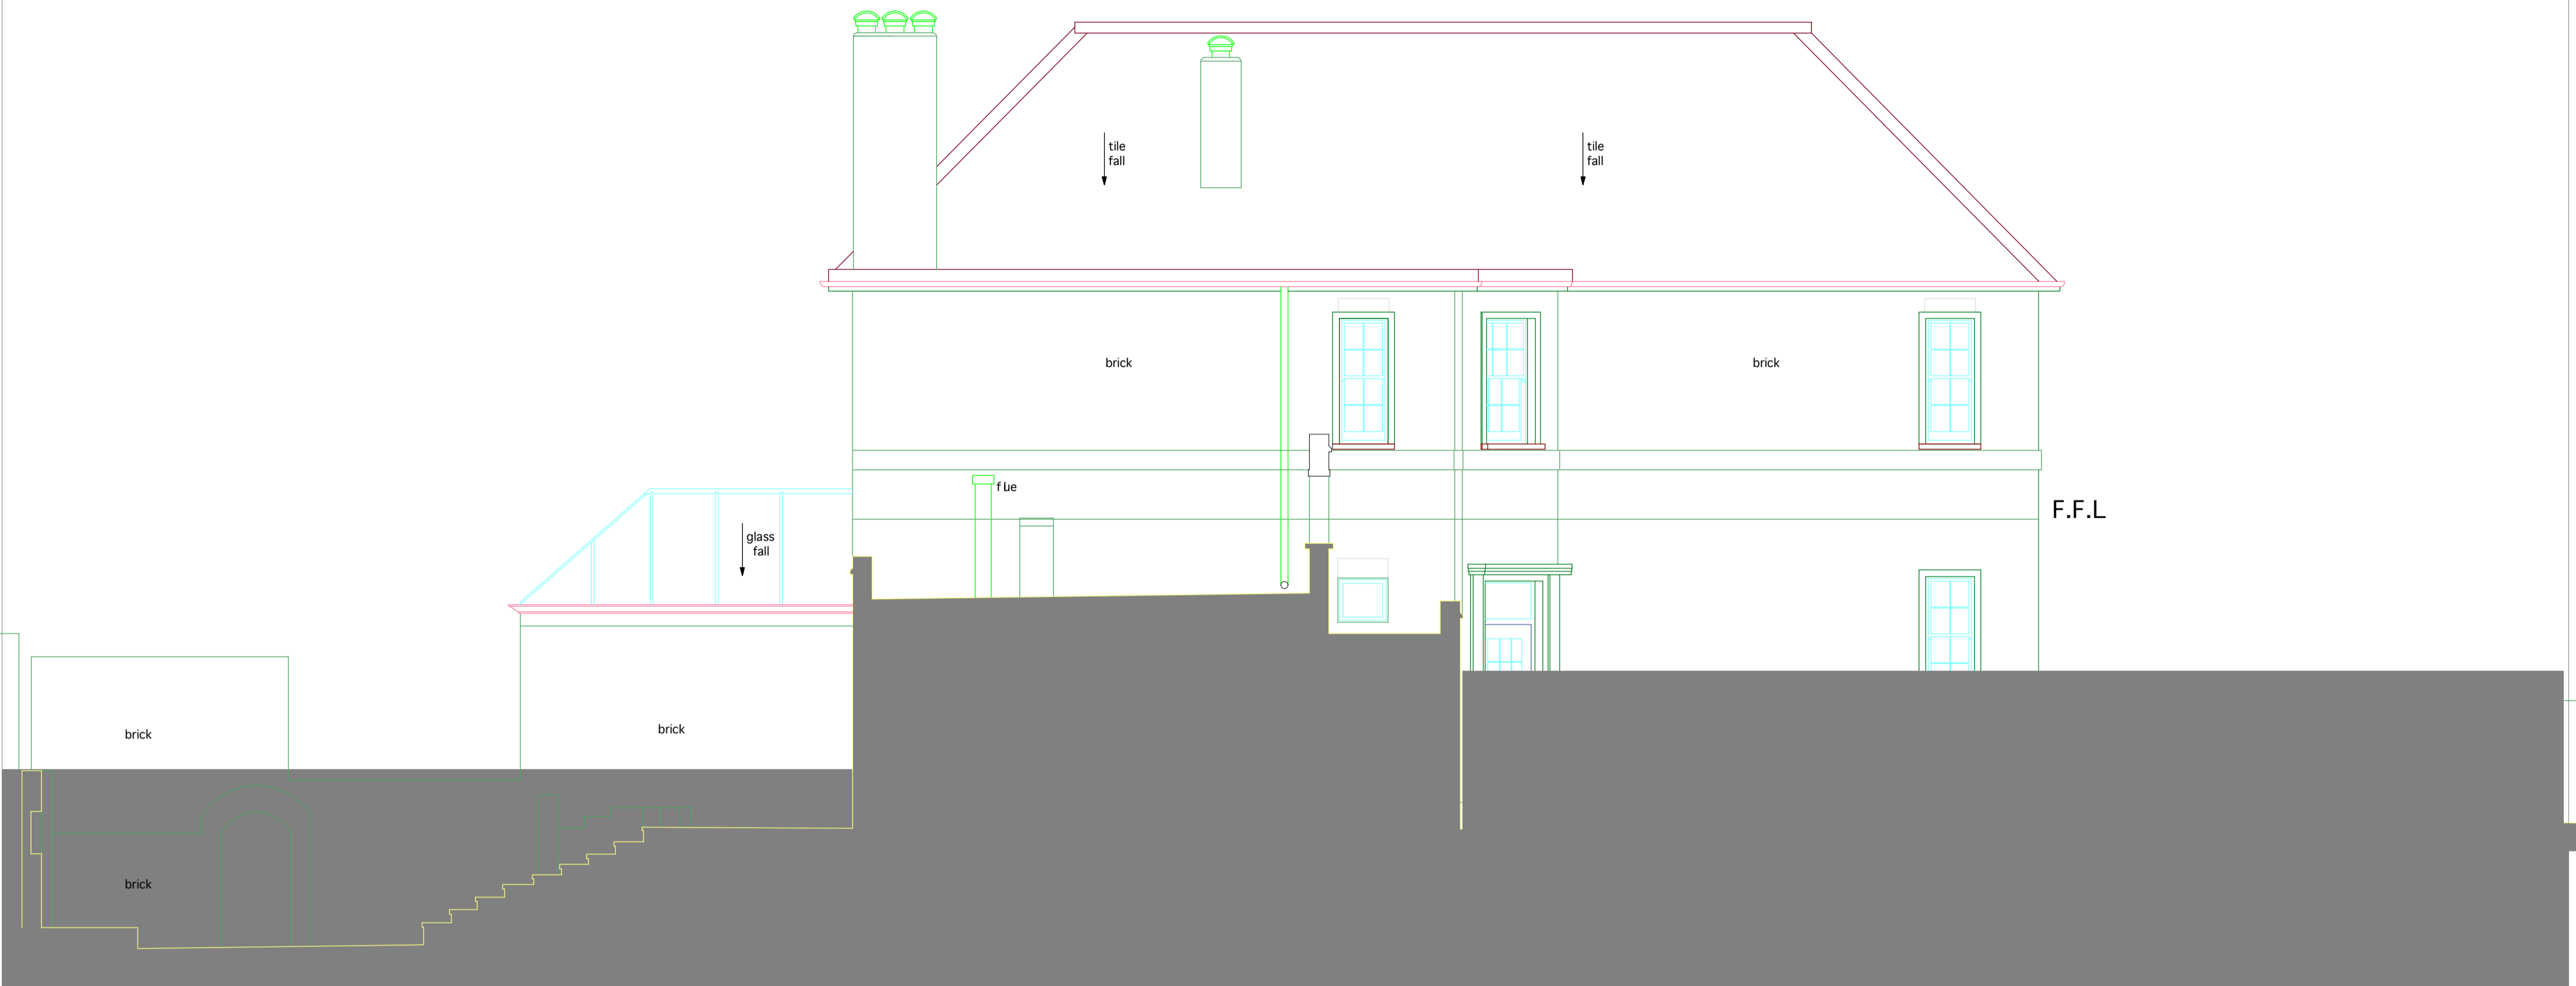

Datum 35.000m


Side Elevation (Main Entrance)

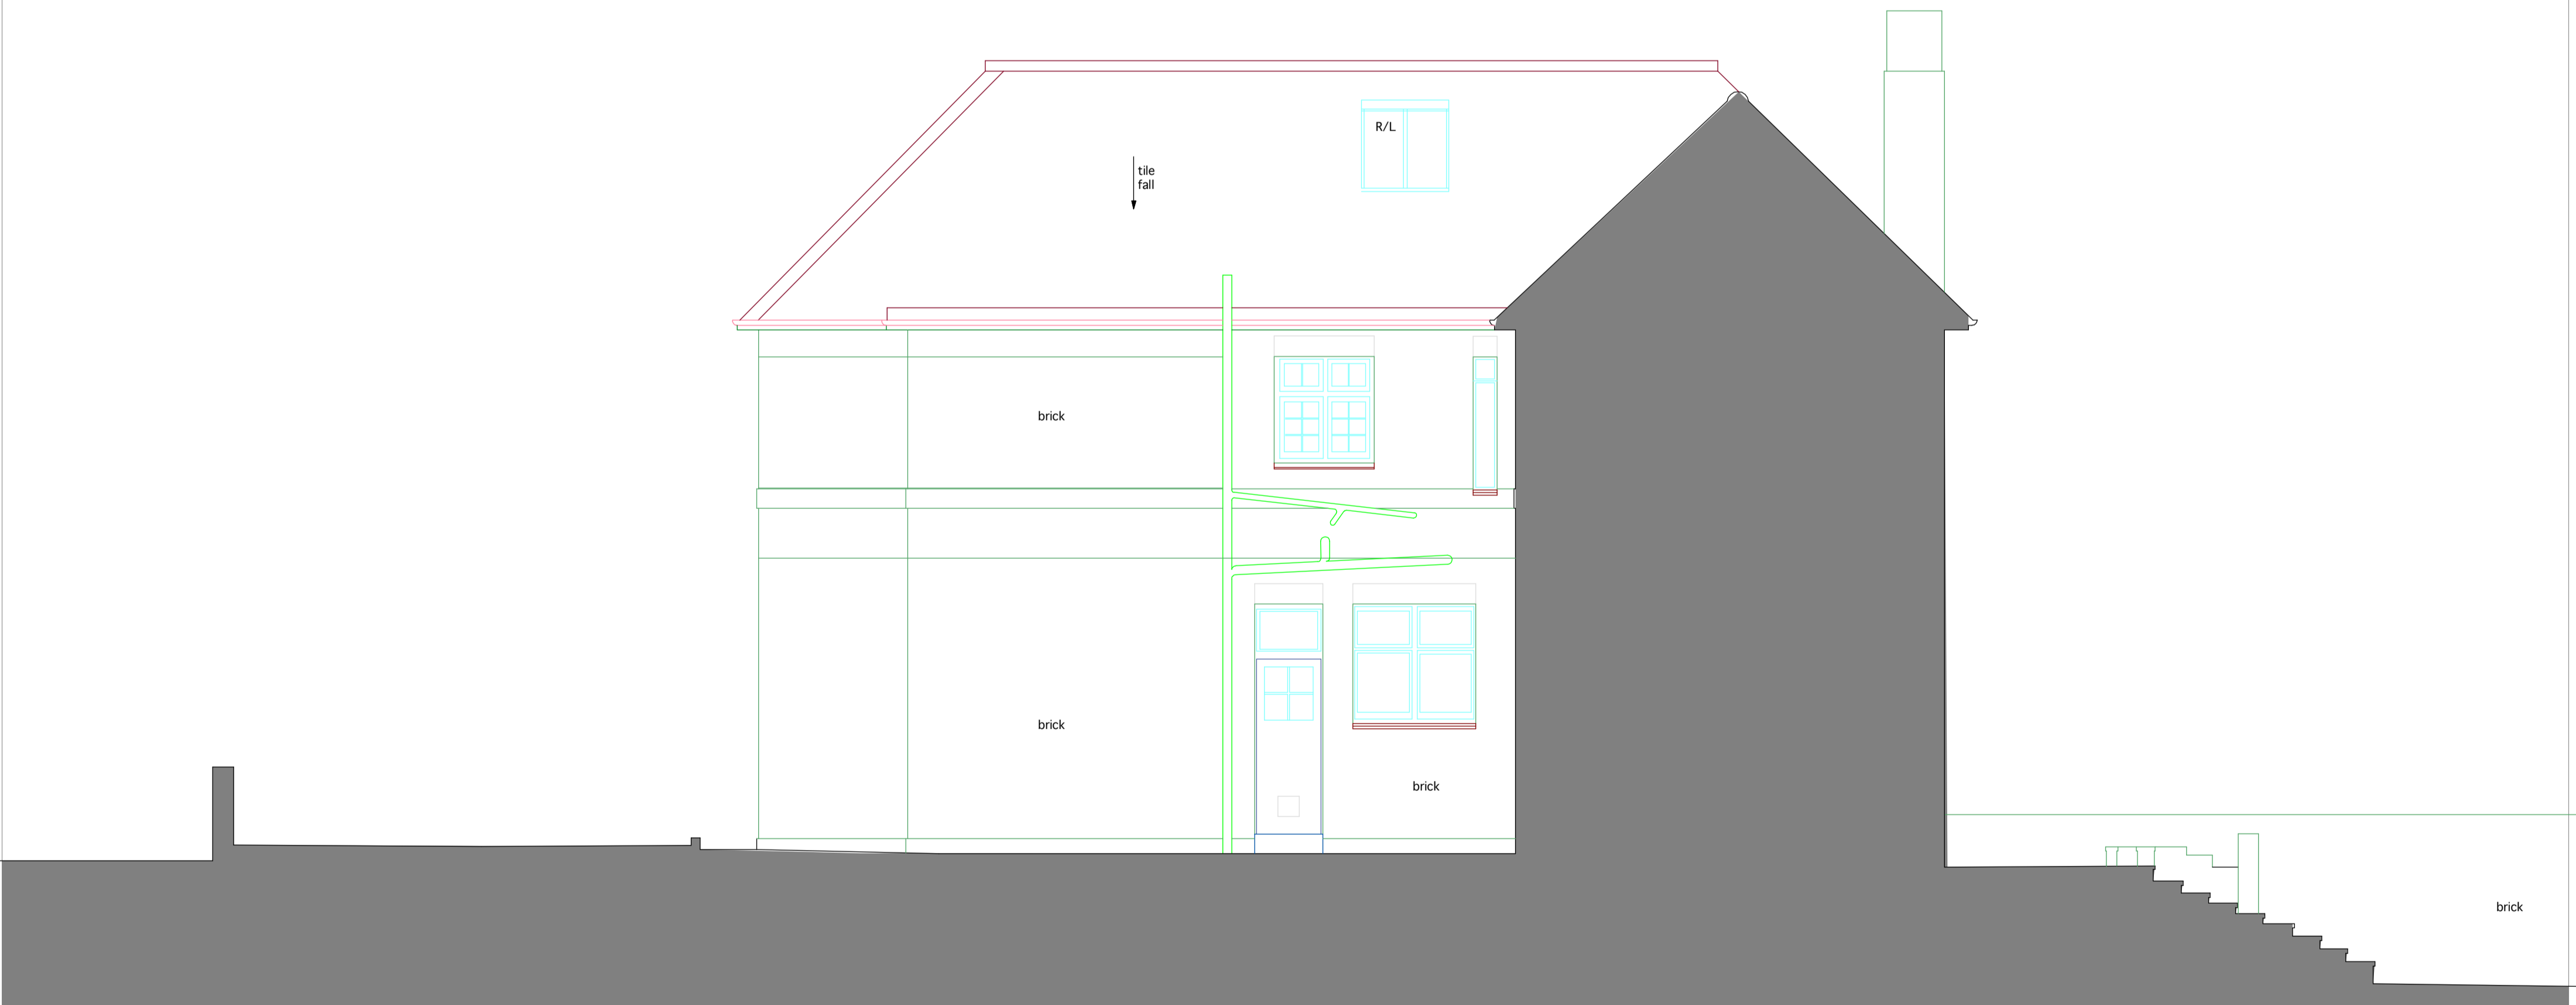

Side Elevation (Rear Entrance)

SURVEY DRAWING ELEVATIONS
 7 GREVILLE PLACE - St JOHN'S WOOD - LONDON NW6 5JP
 Scale: 1:50 at A1 size
 Date : July 2008
 Drawing No. 06.703.05
 EXISTING ELEVATIONS

G J P L t d
 ARCHITECTS
 754 FINCHLEY ROAD
 TEMPLE FORTUNE
 NW11 LONDON 7TH
 TEL: 020 8458 4328
 FAX: 020 8458 4322
 MOB: 07721 895207
 gjp@architects95.com

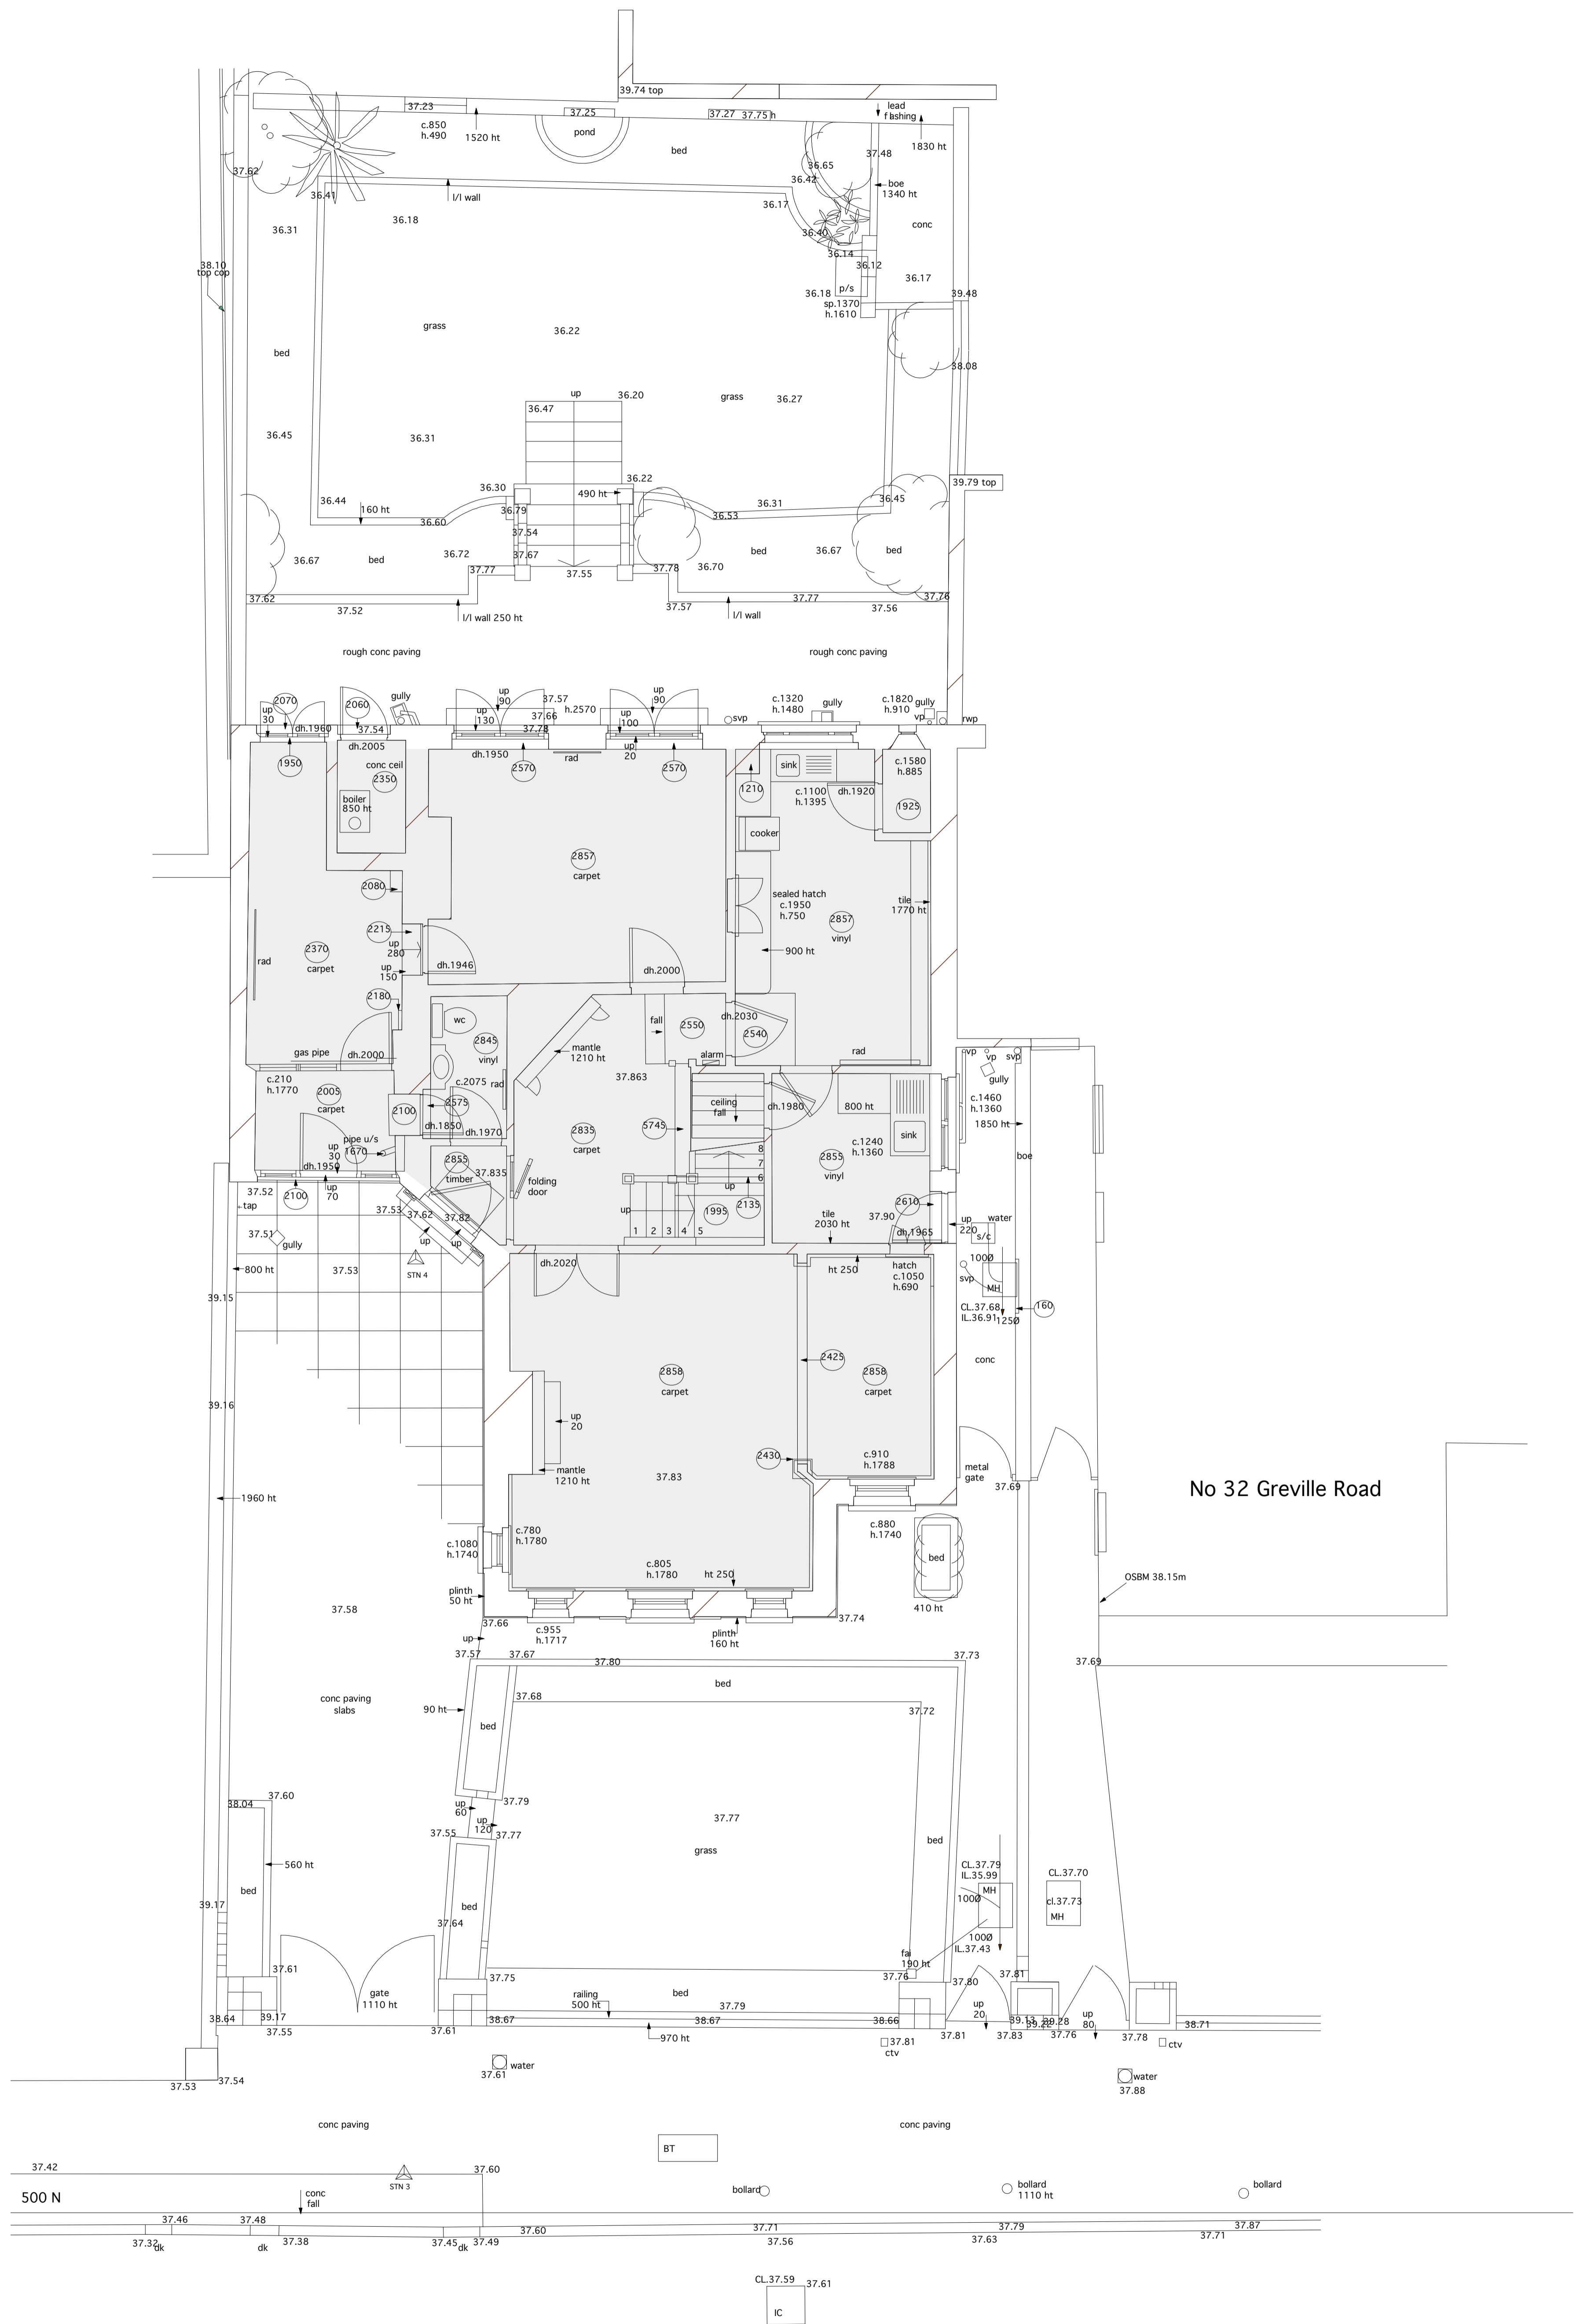

No 32 Greville Road

Greville Place

SURVEY DRAWING GROUND FLOOR

7 GREVILLE PLACE - St JOHN'S WOOD - LONDON NW6 5JP

Scale: 1:50 at A1 size
Date: July 2008

Drawing No. 06.703.01
EXISTING PLANS

G J P L T D
ARCHITECTS
764 FINGHLEY ROAD
TEMPLE FORTUNE
NW11 LONDON 3TH
TEL 020 8458 4326
FAX 020 8458 4322
MOB 07721 598207
© GJP Ltd