


Scale 1/8" = 1'-0"

BOROUGH OF CAMDEN

SITE PLAN 246 HAVERSTOCK HILL

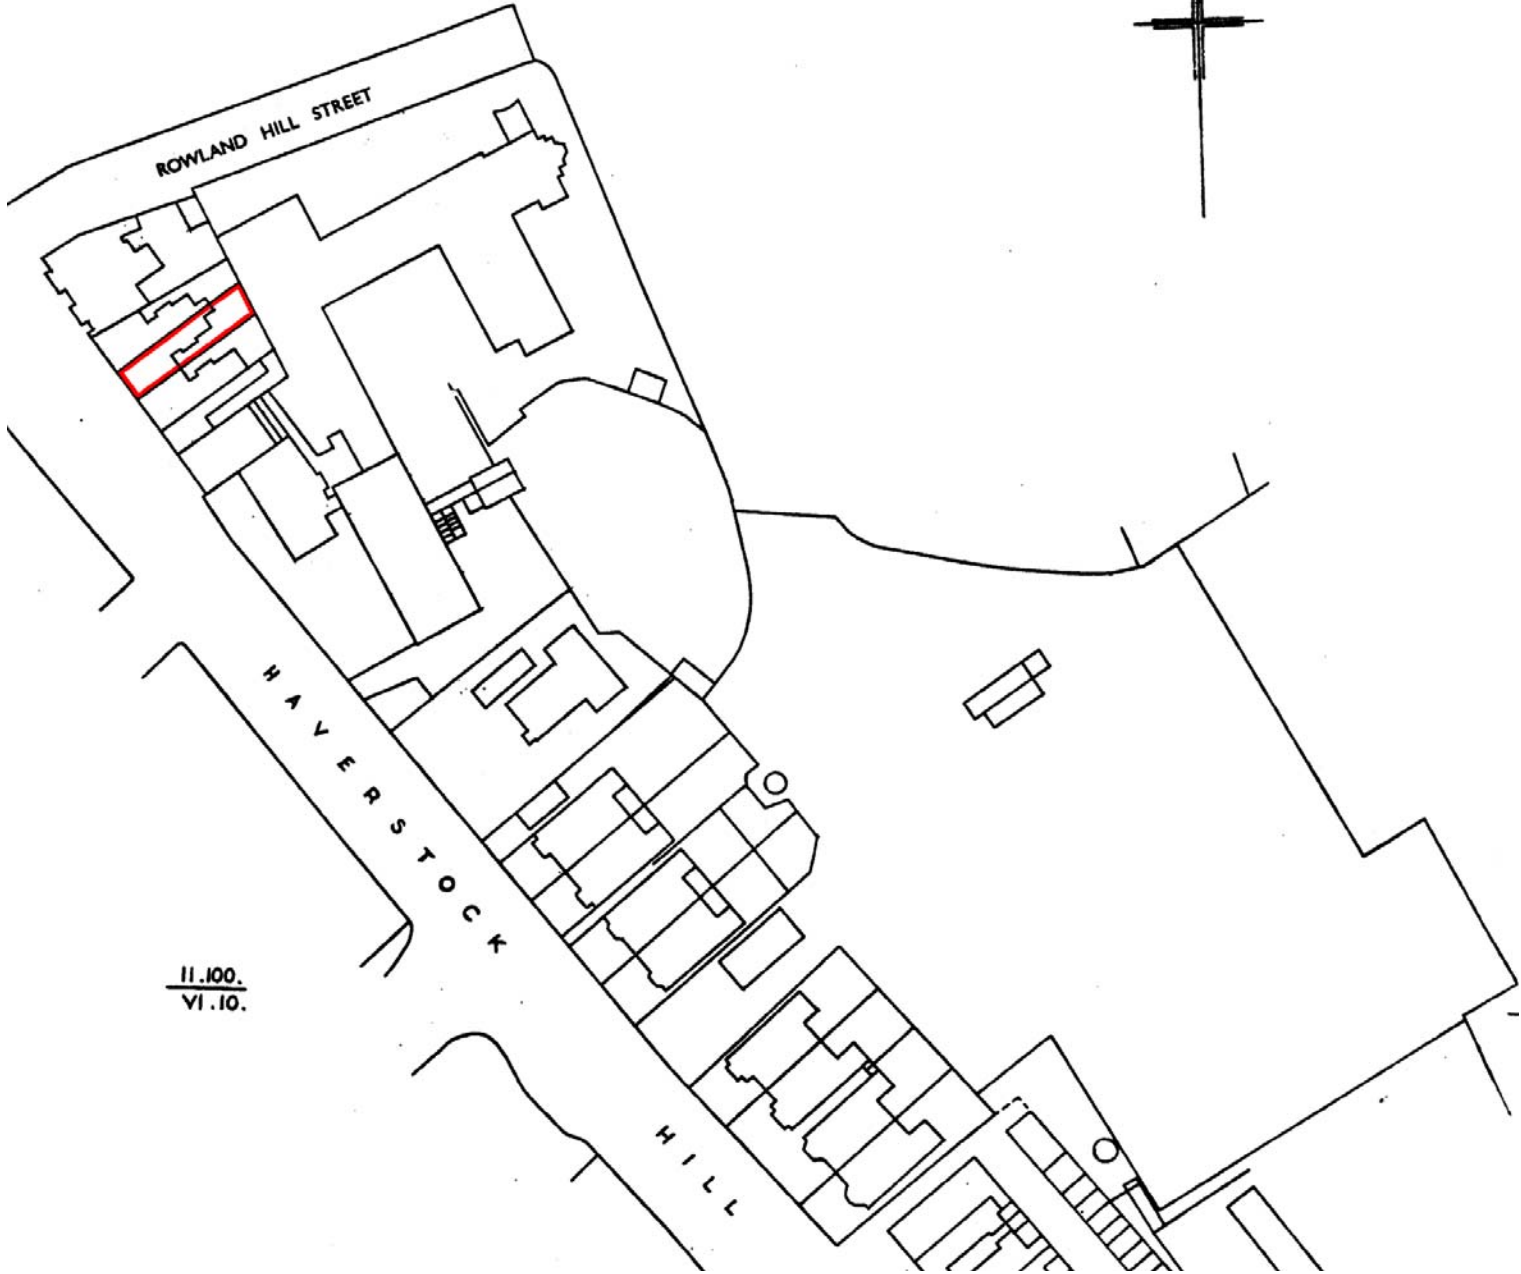

11.100.
VI.10.