

34 Hollycroft avenue


Front garden - Front elevation (proposed)

Scale 1:50

Arne Maynard Garden Design

04 Sept 2008

Drawing prepared by: Jonathan Snow (020 7608 7393)

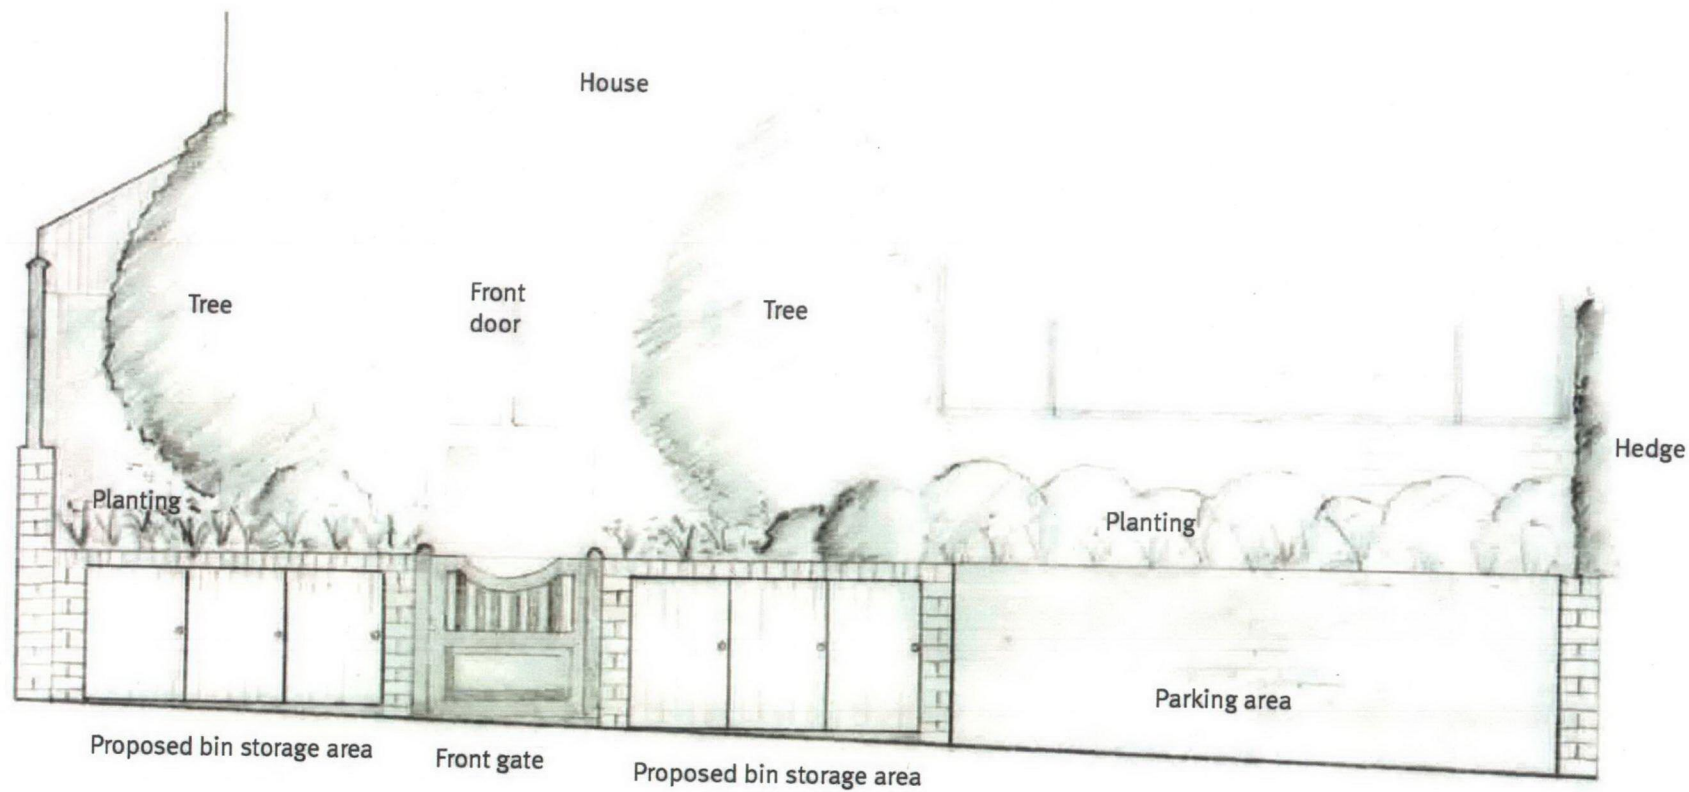

34 Hollycroft Avenue
London, NW3 7QL

FRONT GARDEN - PROPOSED
ALONG MAYNARD GARDEN DESIGN
SCALE 1:50
AUGUST 05 2008

