


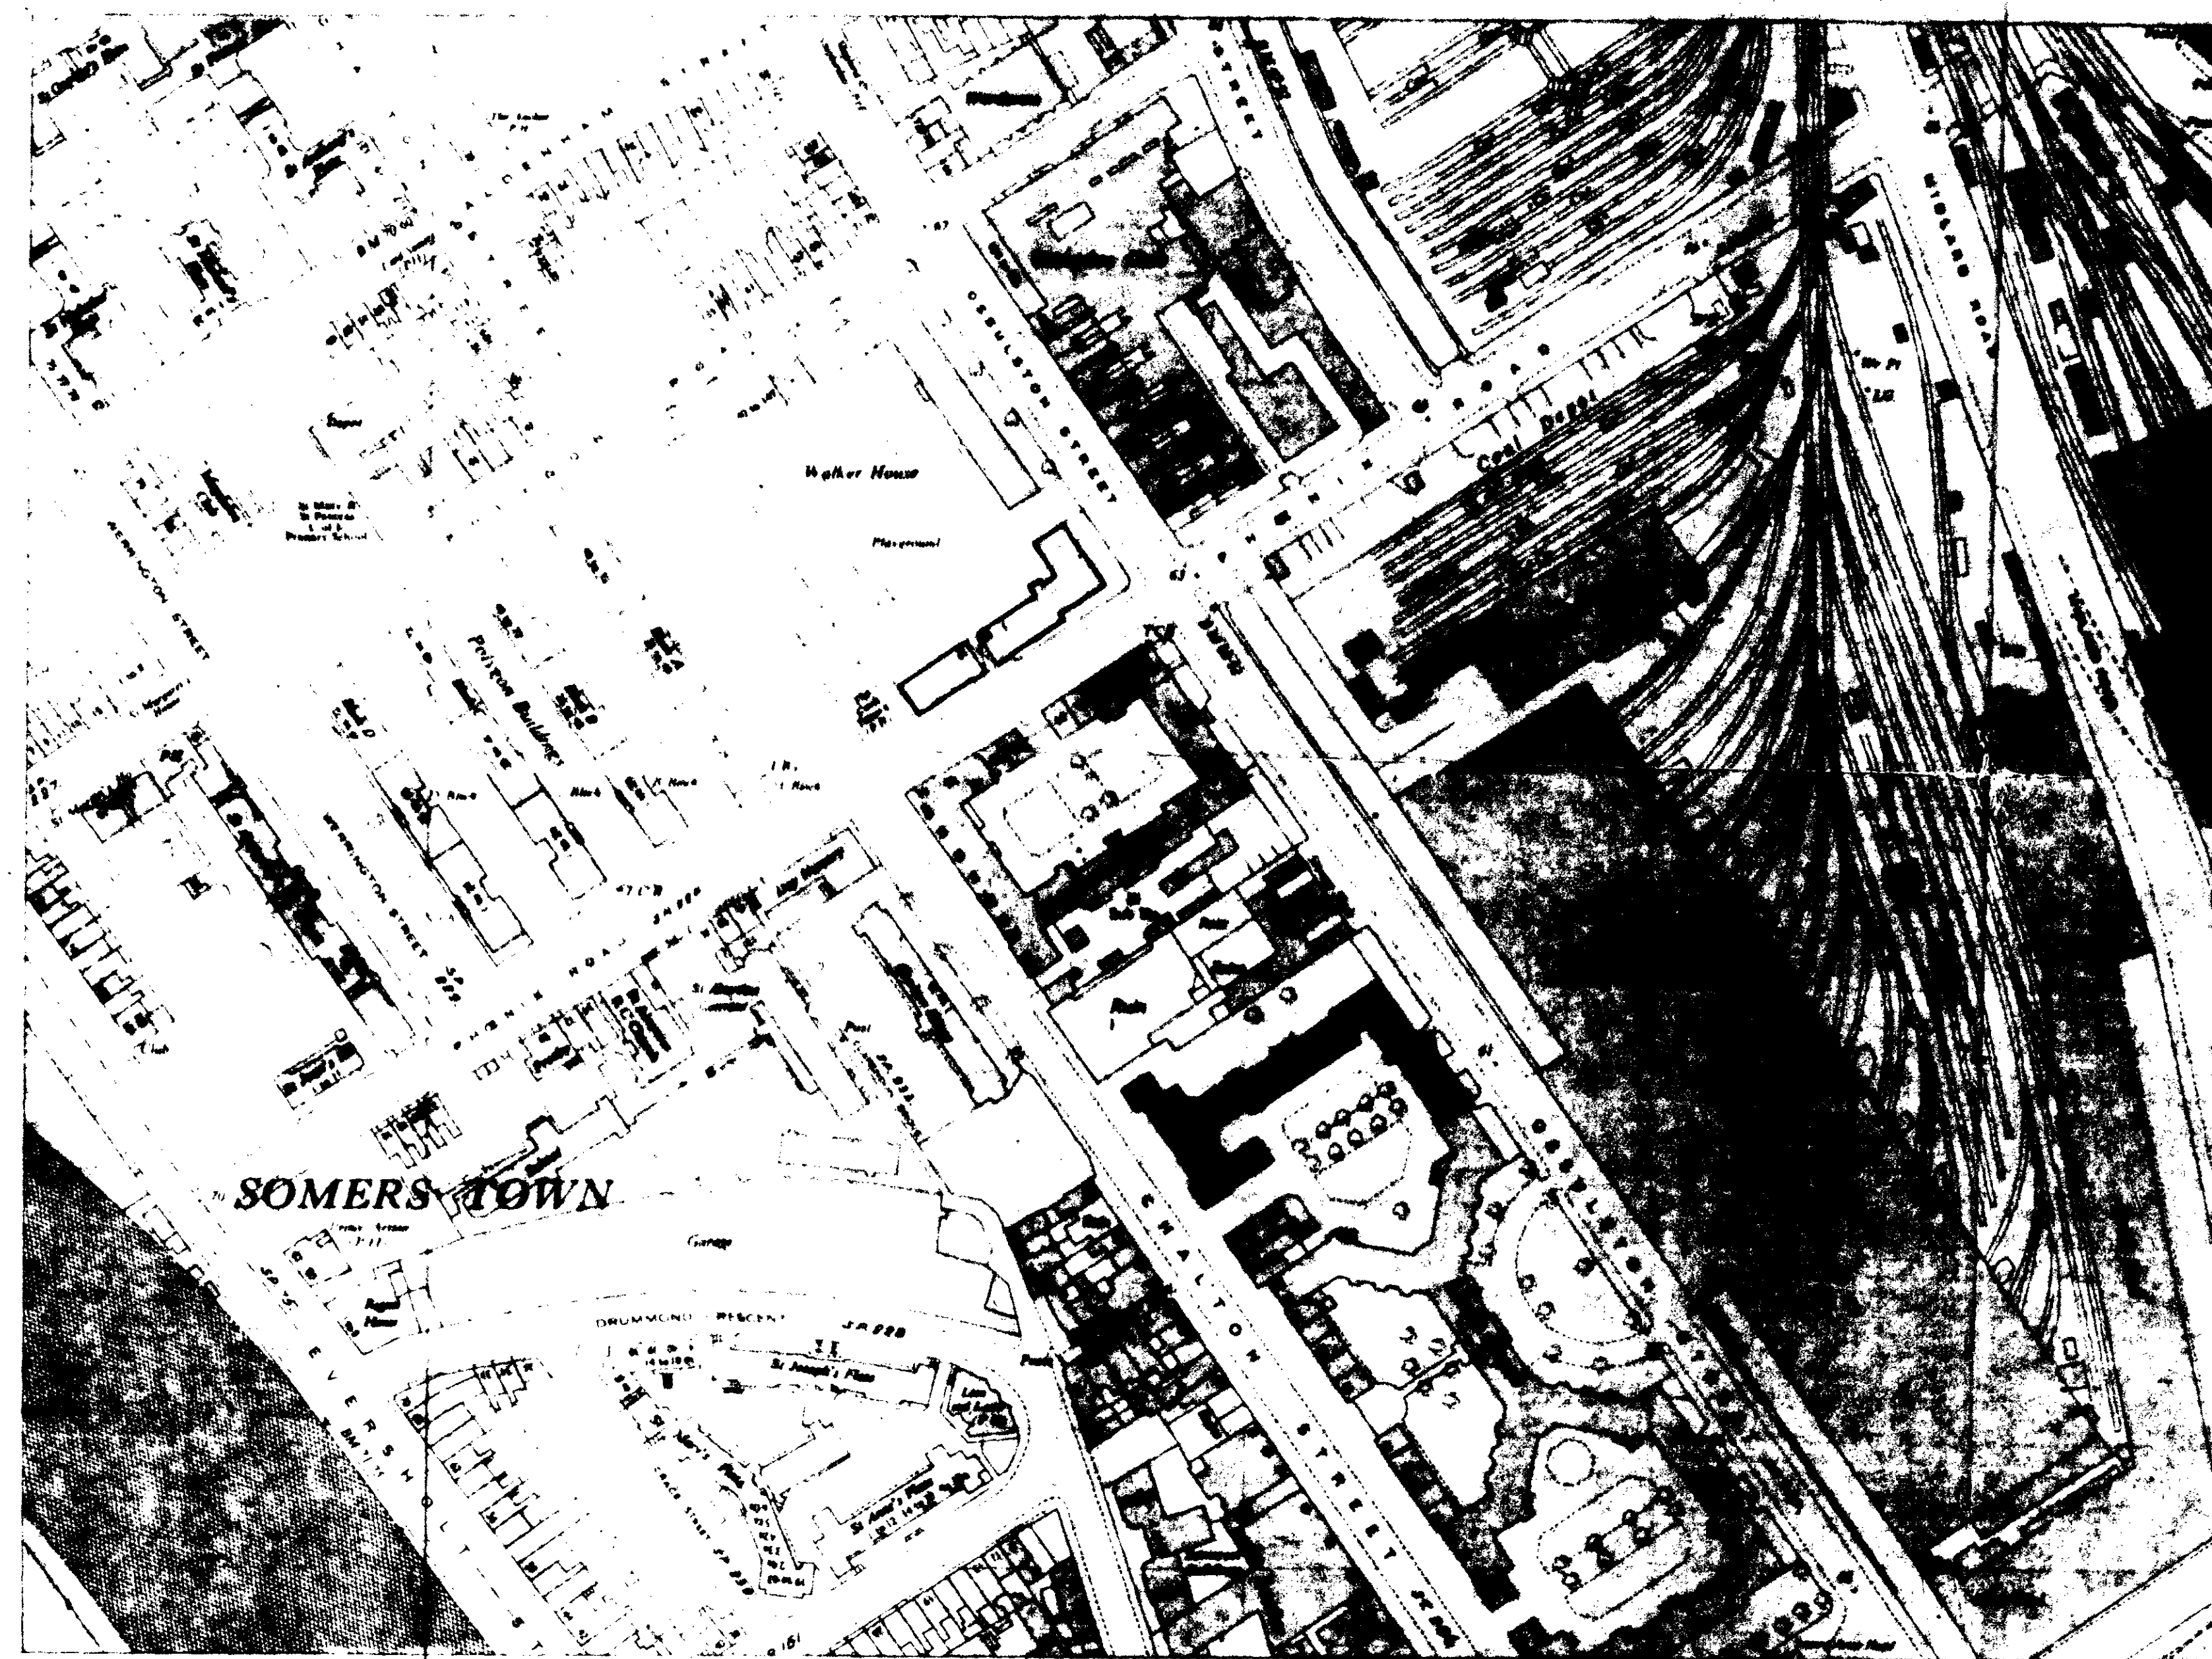

BLOCK PLAN

ACCOMMODATION SCHEDULE											
NAME OF BLOCK LEVITA HOUSE											
EXISTING ACCOMMODATION											
NO. OF FLOORS	NO. OF LIFTS	NO. OF COLD DRYING RMS		NO. OF DWELLINGS				NO. OF ROOMS			
5 & 6	NIL	1		FLATS 45 MAISONNETTES 16 TOTAL 61				TOTAL 190			
PROPOSED ACCOMMODATION											
TYPE	TWO ROOM 1 PERSON	TWO ROOM 2 PERSONS	THREE ROOM 2 PERSONS	THREE ROOM 3 PERSONS	FOUR ROOM 4 PERSONS	FIVE ROOM 5 PERSONS	SIX ROOM 6 PERSONS	SIX ROOM 7 PERSONS	SIX ROOM 8 PERSONS	SIX ROOM 9 PERSONS	TOTAL
FLATS	2	13	3	6	5	3					32
MAISONNETTES		6		5	2		1				14
OPDs	—	4	—	—	—	—	—	—	—	—	4
TOTAL DWELLINGS											50
TOTAL ROOMS											129
TOTAL PERSONS											132
PERCENTAGE LOSS :		18.04% DWELLINGS				32.1% ROOMS					
NO. OF DRYING ROOMS		2									
NO. OF LIFTS		1									
TYPE OF HEATING INDIVIDUAL CENTRAL HEATING SYSTEMS											
AVERAGE	NO. OF ROOMS PER DWELLING										2.58
AVERAGE	NO. OF PERSONS PER DWELLING										2.64

job no 4203 drawing no 1

GLC ILEA
DEPARTMENT OF
ARCHITECTURE AND
CIVIC DESIGN
County Hall SE1 7PB

Architect: F. B. BOLEY CBE

Site ref: *design*

drawn D.G. checked section ref

telephone 01-734 8144 X141

revisions date

LONDON BOROUGH OF CAMDEN
TOWN AND COUNTRY PLANNING ACT
- 1 AUG 1979
PLANS NOT REVISED
ON BEHALF OF THE COUNCIL

job LEVITA HOUSE
OSULSTON ESTATE, CAMDEN

file ACCOMMODATION SCHEDULE
BLOCK PLAN

STAIRCASES 9.10 & 11.
02/25435



scale 1:1250 date DECEMBER 1978

block storey section room

job no 4203 drawing no 1

CTP/113/124 18534

blg type space use element feature material key

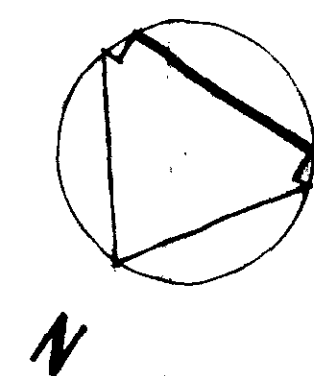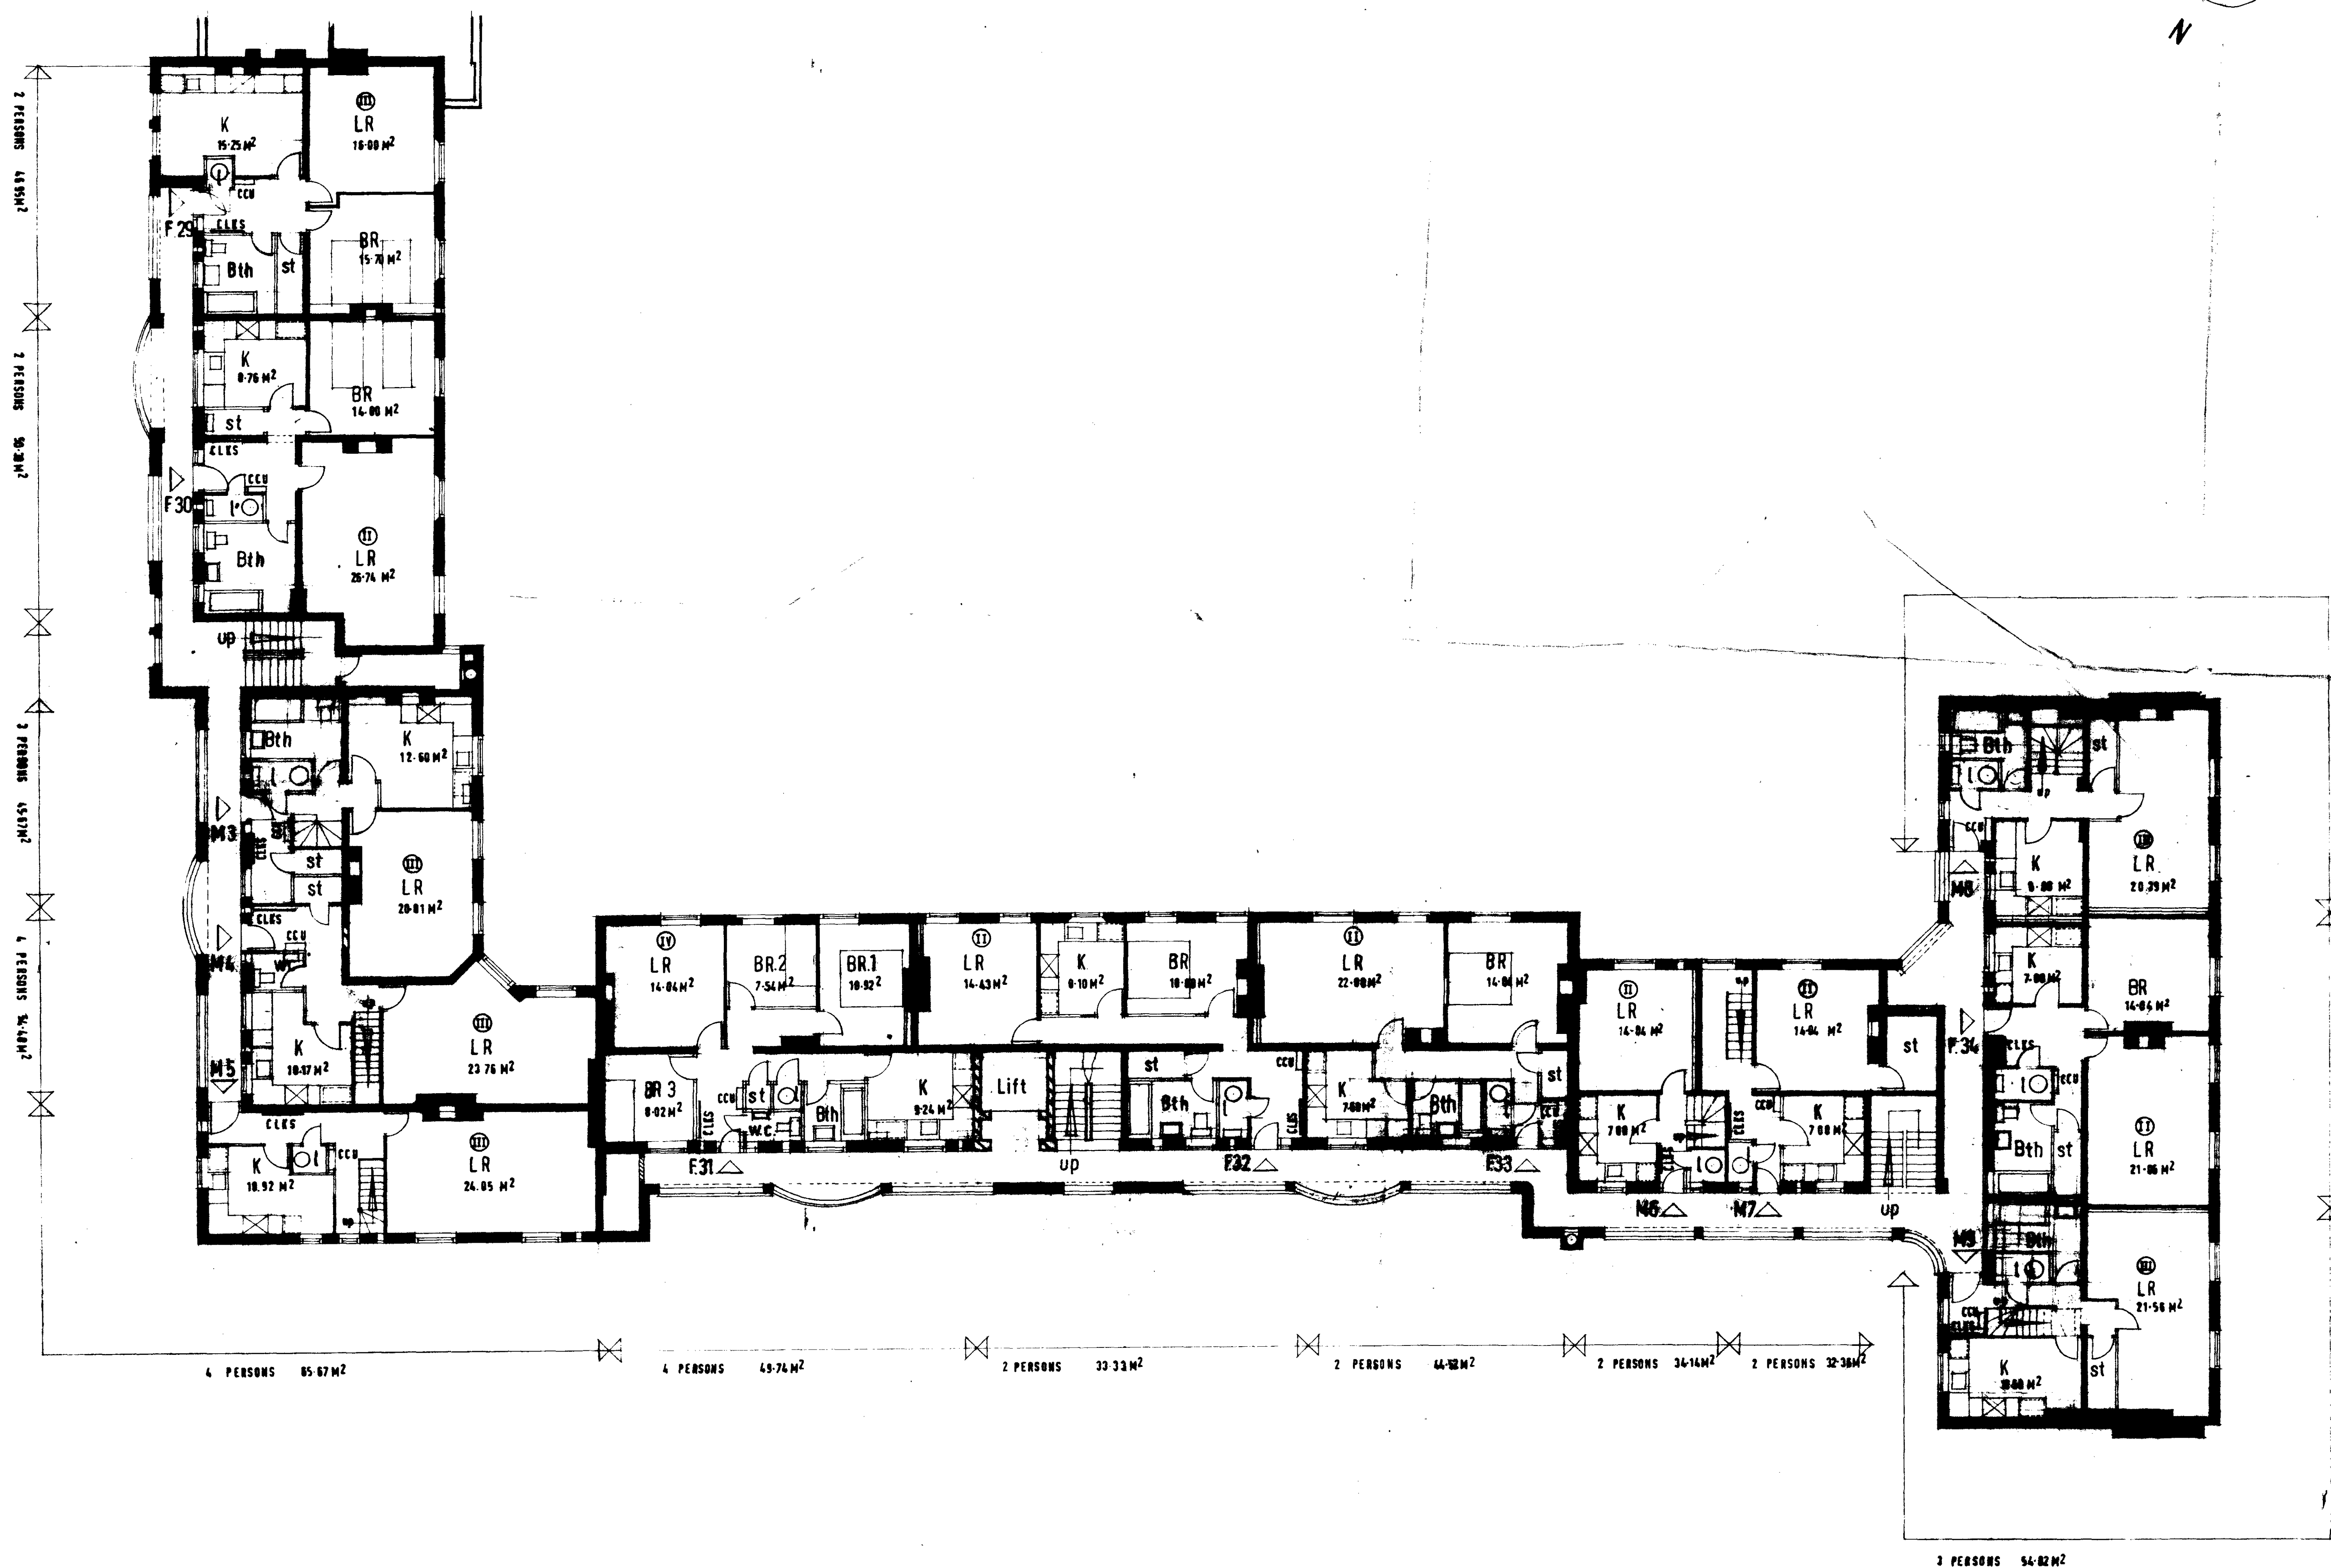



job no H0/MR/1W/4.203		drawing no P3/17	
GLC ILEA DEPARTMENT OF ARCHITECTURE AND CIVIC DESIGN County Hall SE1 7PB Architect F.B. POOLEY C.B. <i>Penfold</i>			
site ref			
drawn G.J.A.G.	checked	section ref	
telephone 01-633			

revisions _____ date _____

LONDON BOROUGH OF CAMDEN
TOWN AND COUNTRY PLANNING ACTS
- 1 AUG 1979
PLANS
ON BEHALF OF THE COUNCIL

job LEVITA HOUSE OSSULSTON ESTATE CAMDEN			
title PROPOSED MODERNISATION THIRD FLOOR PLAN STAIRCASES 9, 10 & 11			
scale 1:100		date 21/11/85 NOV 78	
block	storey	section	room
job no H0/MR/1W/4.203		drawing no P3/17	

CTP/K13/12X/ P28534

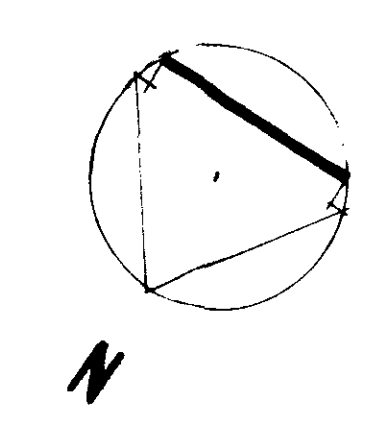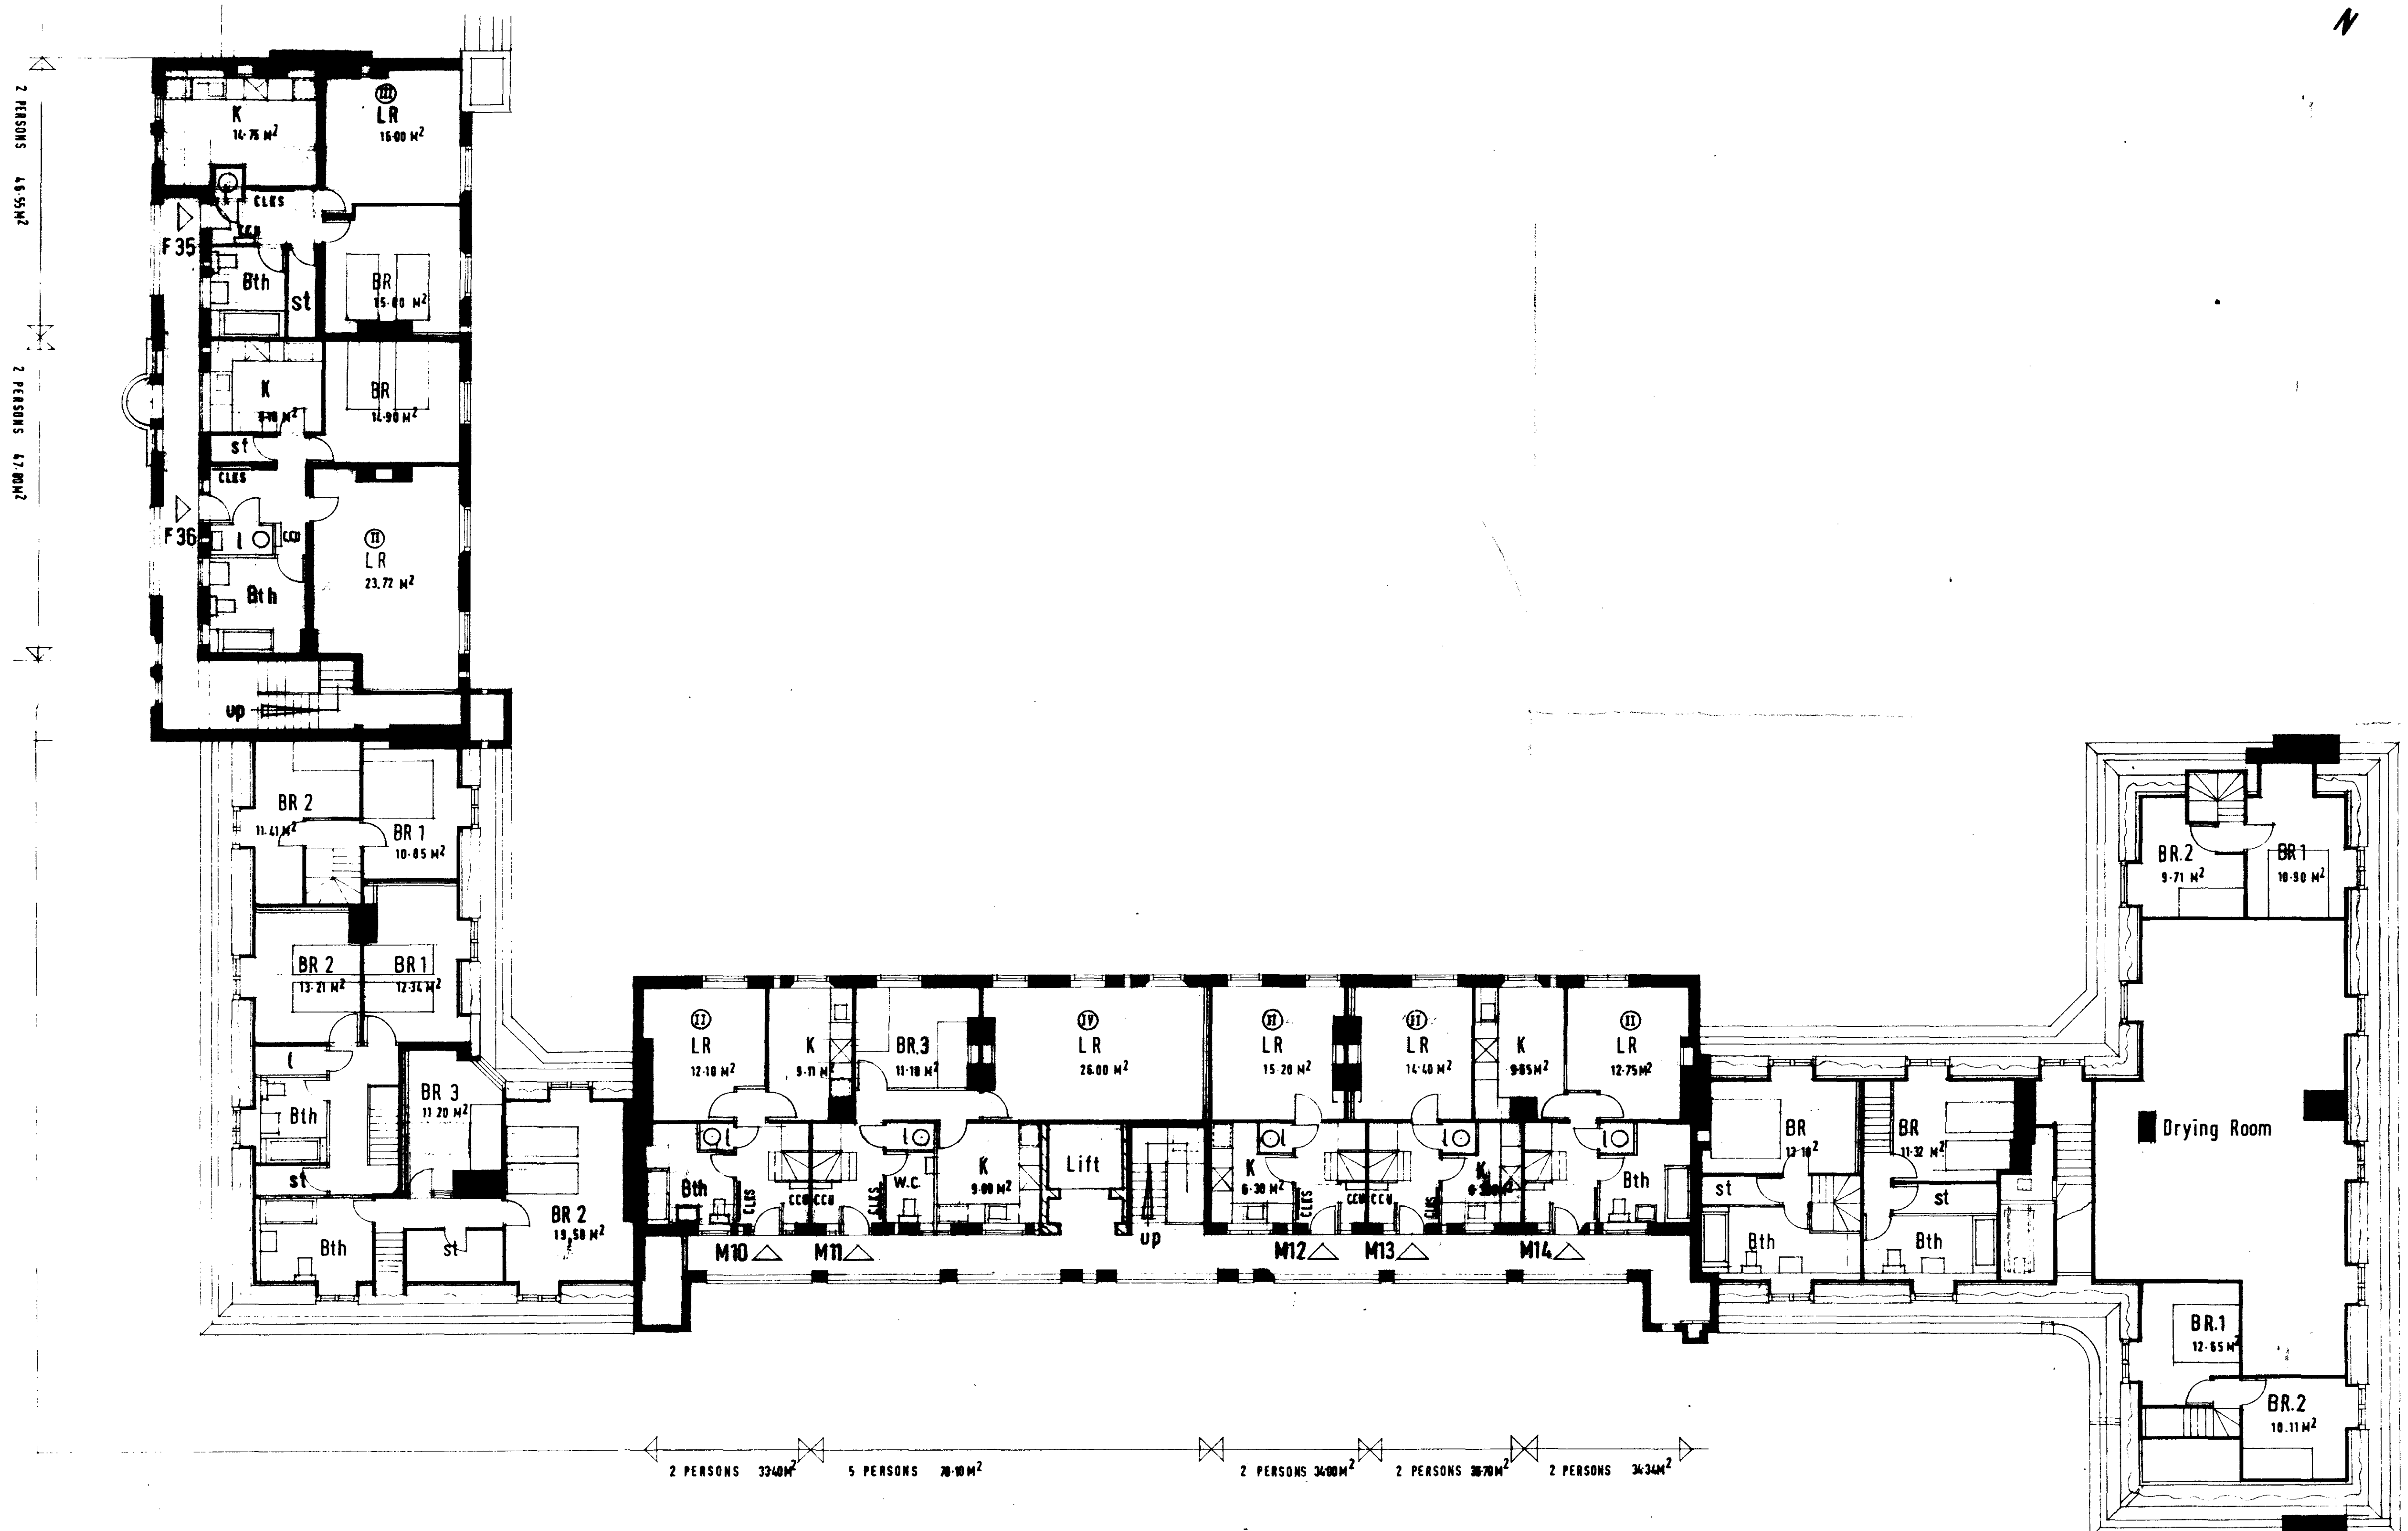


job no HO/MR/IW/4203		drawing no P3/18	
GLC ILEA DEPARTMENT OF ARCHITECTURE AND CIVIC DESIGN County Hall SE1 7PB Architect F.B. POOLEY C.B.			
site ref			
drawn G.J.A.G.	checked	section ref	
telephone 01-633			

revisions	date
-----------	------

LONDON BOROUGH OF CAMDEN
TOWN AND COUNTRY PLANNING ACTS
- 1 AUG 1979
PLANS APPROVED
ON BEHALF OF THE COUNCIL

job LEVITA HOUSE OSSULTON ESTATE CAMDEN			
title PROPOSED MODERNISATION FOURTH FLOOR PLAN STAIRCASE 9.10 & 11 02/25457 5733			
scale 1:100		date NOV. 78	
block	storey	section	room
job no HO/MR/IW/4203		drawing no P3/18	

CTP/K13/24/ 28534

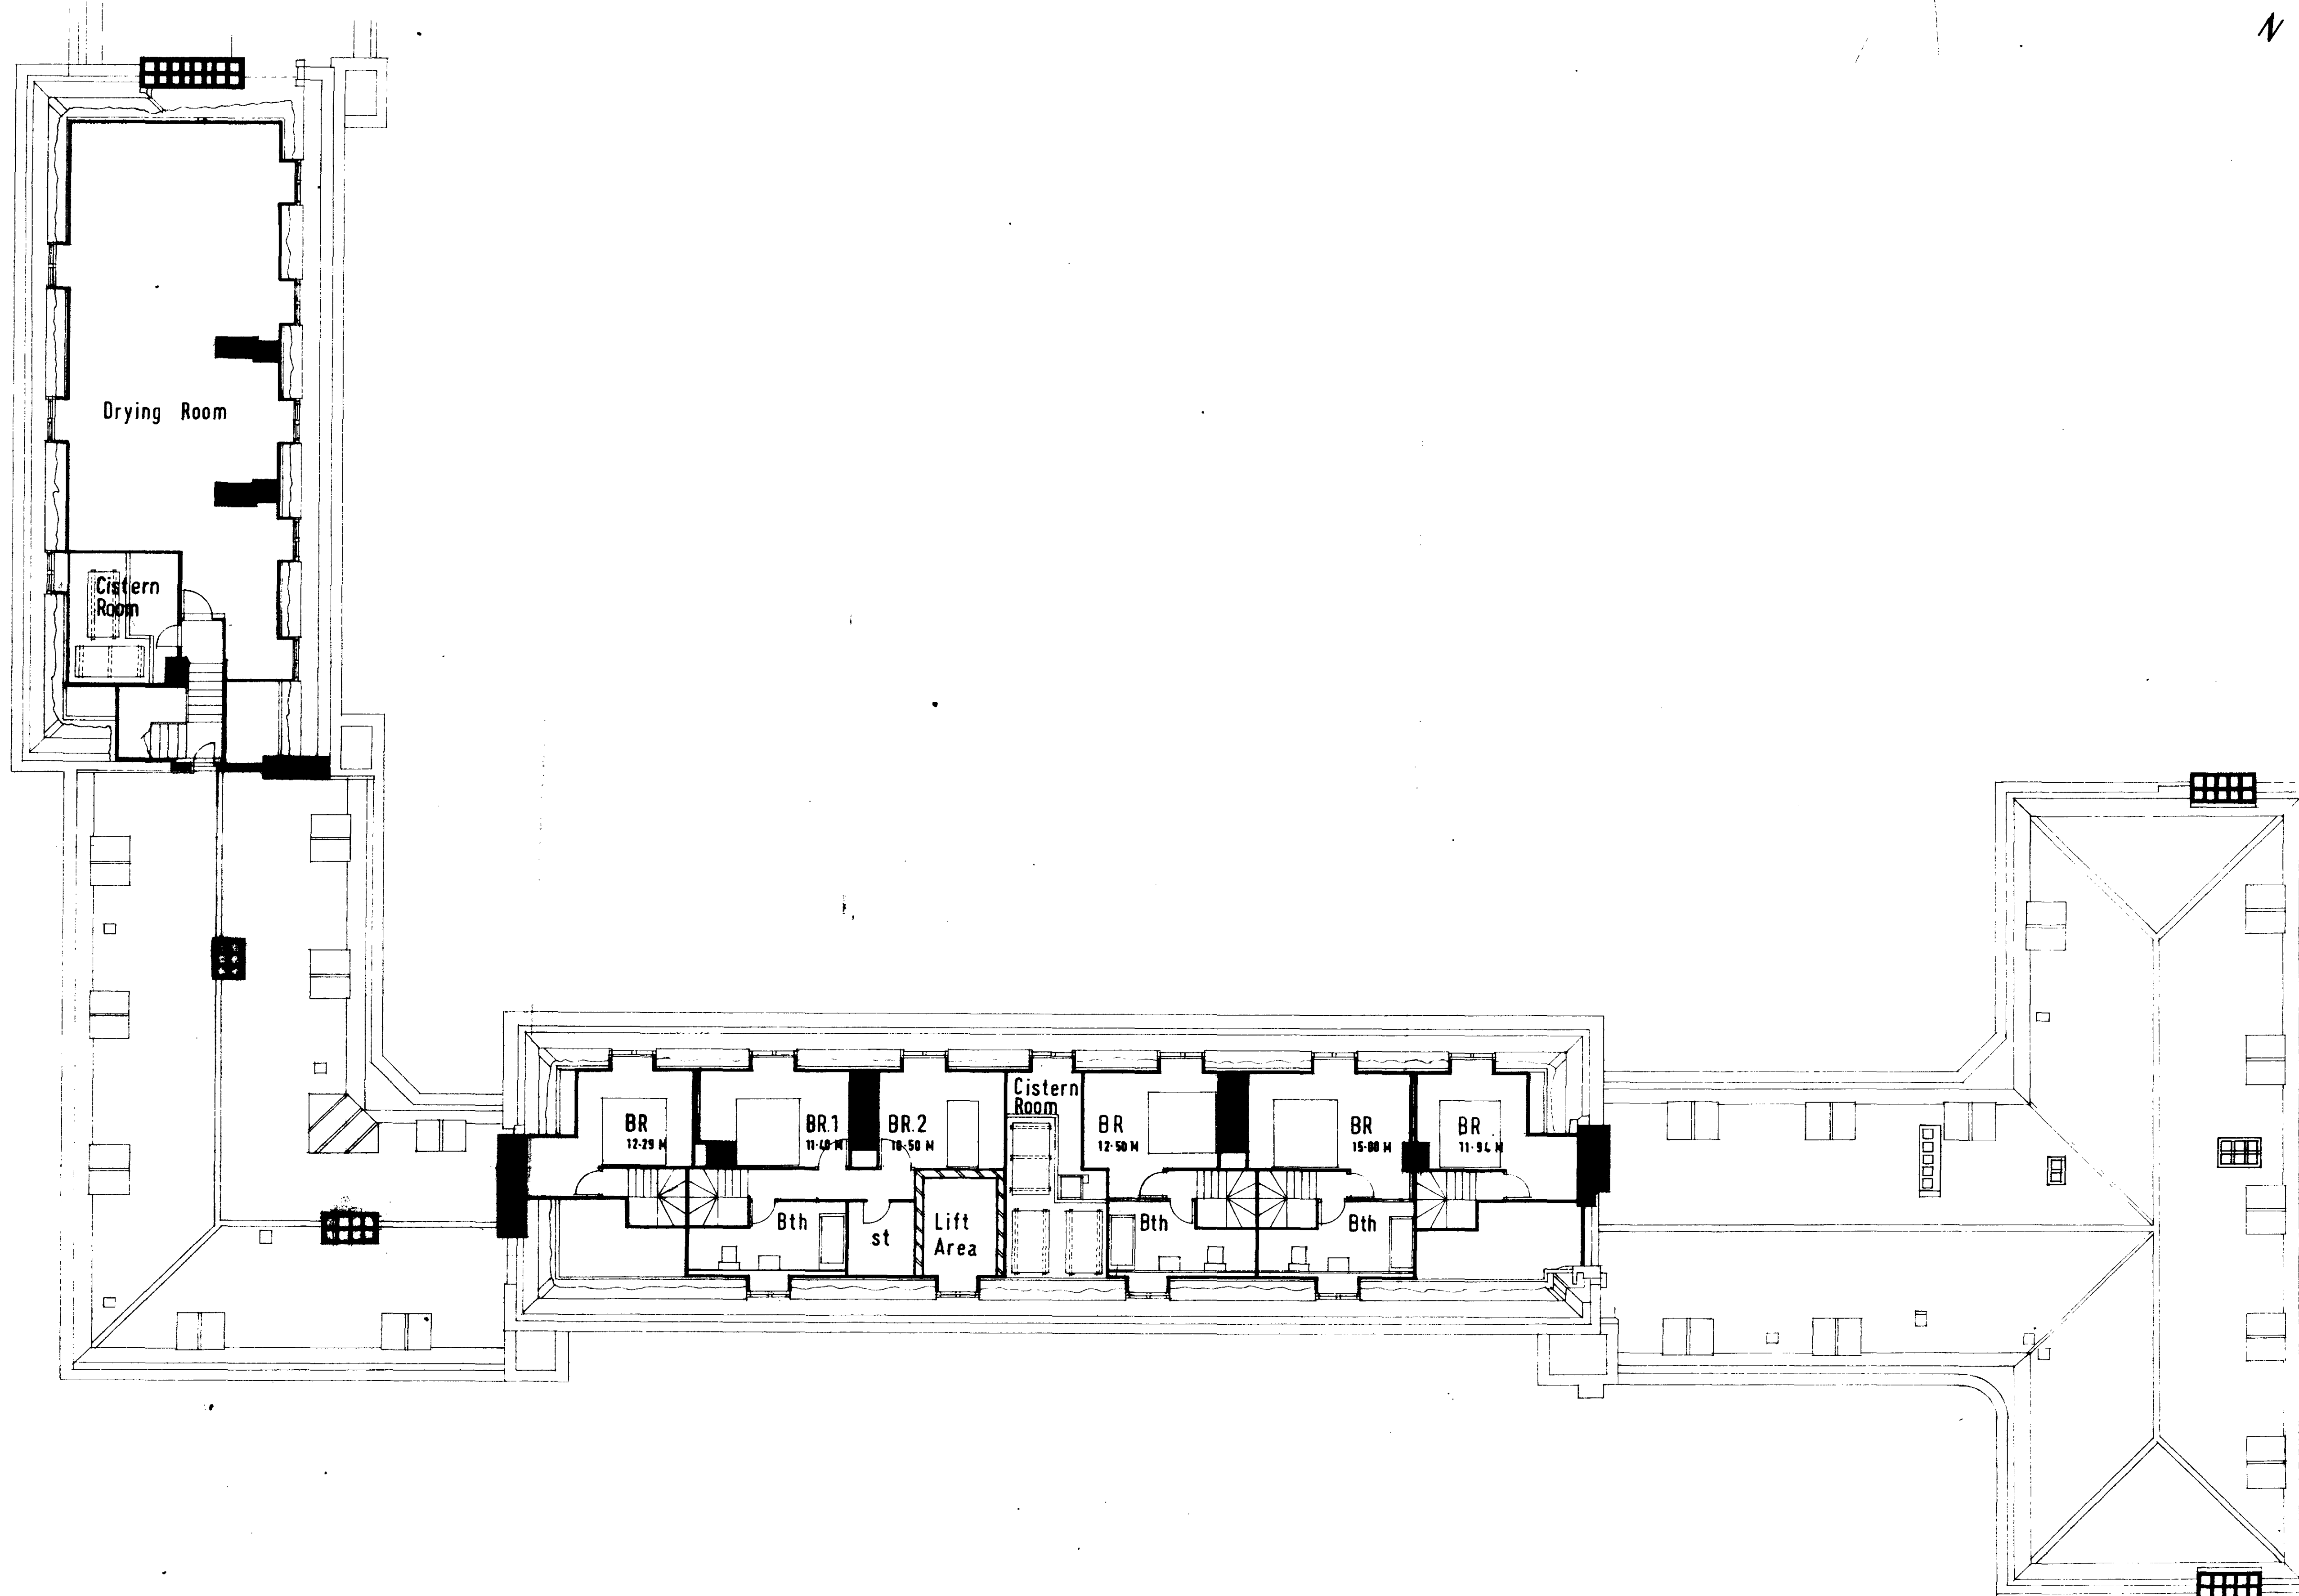

job no HQ/MR / IW / 4203	drawing no P3/19
-----------------------------	---------------------

GLC ILEA
 DEPARTMENT OF
 ARCHITECTURE AND
 CIVIC DESIGN
 County Hall SE1 7PB
 Architect: F.B. POOLEY C.B.E.

site ref				
drawn G.J.A.G	checked	section ref		

telephone 01-633

revisions	date
-----------	------

LONDON BOROUGH OF CAMDEN
 TOWN AND COUNTRY PLANNING ACTS
 - 1 AUG 1979
 PLANS ~~APPROVED~~ JVED
 ON BEHALF OF THE COUNCIL

job
 LEVITA HOUSE
 OSSULSTON ESTATE
 CAMDEN


title
 PROPOSED MODERNISATION
 5th FLOOR PLAN
 STAIRCASE 9, 10 & 11

scale 1:100	date NOV. 78
----------------	-----------------

block	storey	section	room
-------	--------	---------	------


job no HQ/MR / IW / 4203	drawing no P3/19
-----------------------------	---------------------

CTP/K13/12X /28534

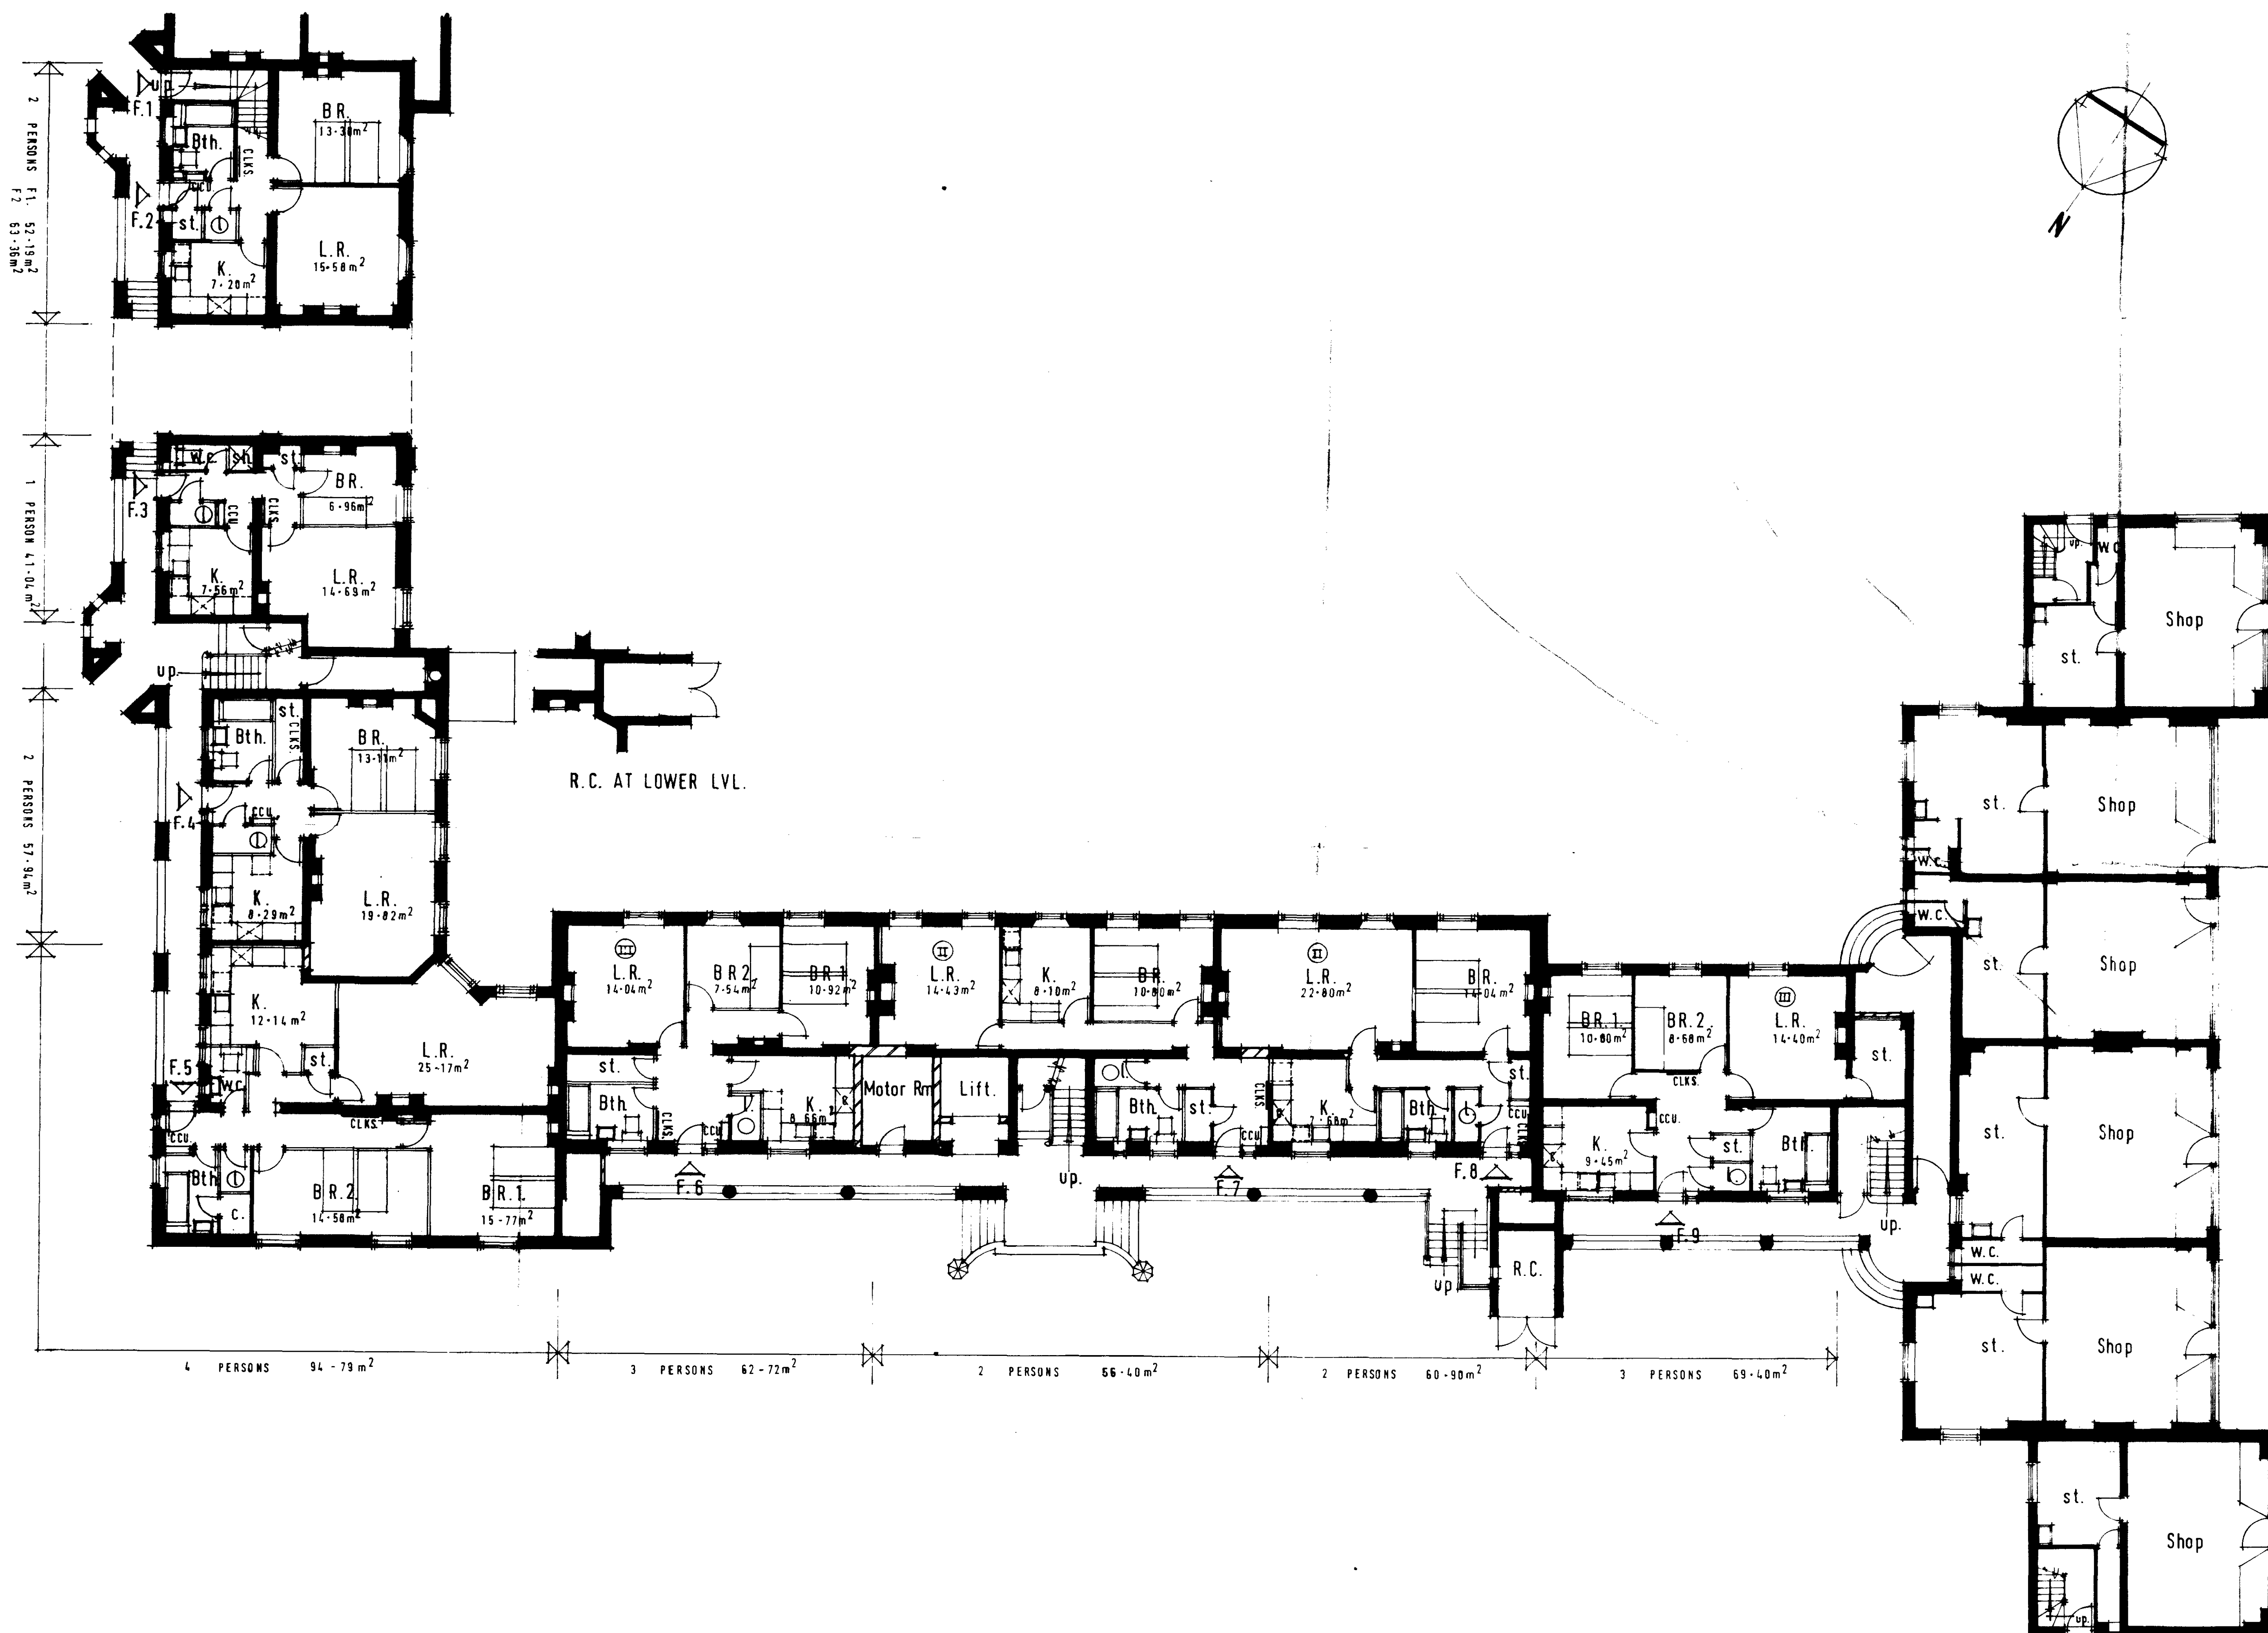


job no IW. 4203		drawing no P3/20	
GLC ILEA DEPARTMENT OF ARCHITECTURE AND CIVIC DESIGN County Hall SE1 7PB Architect F.B. POOLEY, C.B.E.			
site ref		drawn L.C.R.	
checked F.K.R.		section ref HO/MR.	
telephone 01-734-8144 Ext. 139			
revisions		date	
LONDON BOROUGH OF CAMDEN TOWN AND COUNTRY PLANNING ACTS - 1 AUG 1979 PLANS NOT TO BE USED ON BEHALF OF THE COUNCIL			
job LEVITA HOUSE OSSULSTON ESTATE CAMDEN			
title PROPOSED MODERNISATION. GROUND FLOOR PLAN. STAIRCASES 9, 10 & 11.			
scale 1:100		date 15/7/83 02/25459	
block	storey	section	room
job no IW 4203		drawing no P3/20	

CTP/K13/124/ 128534

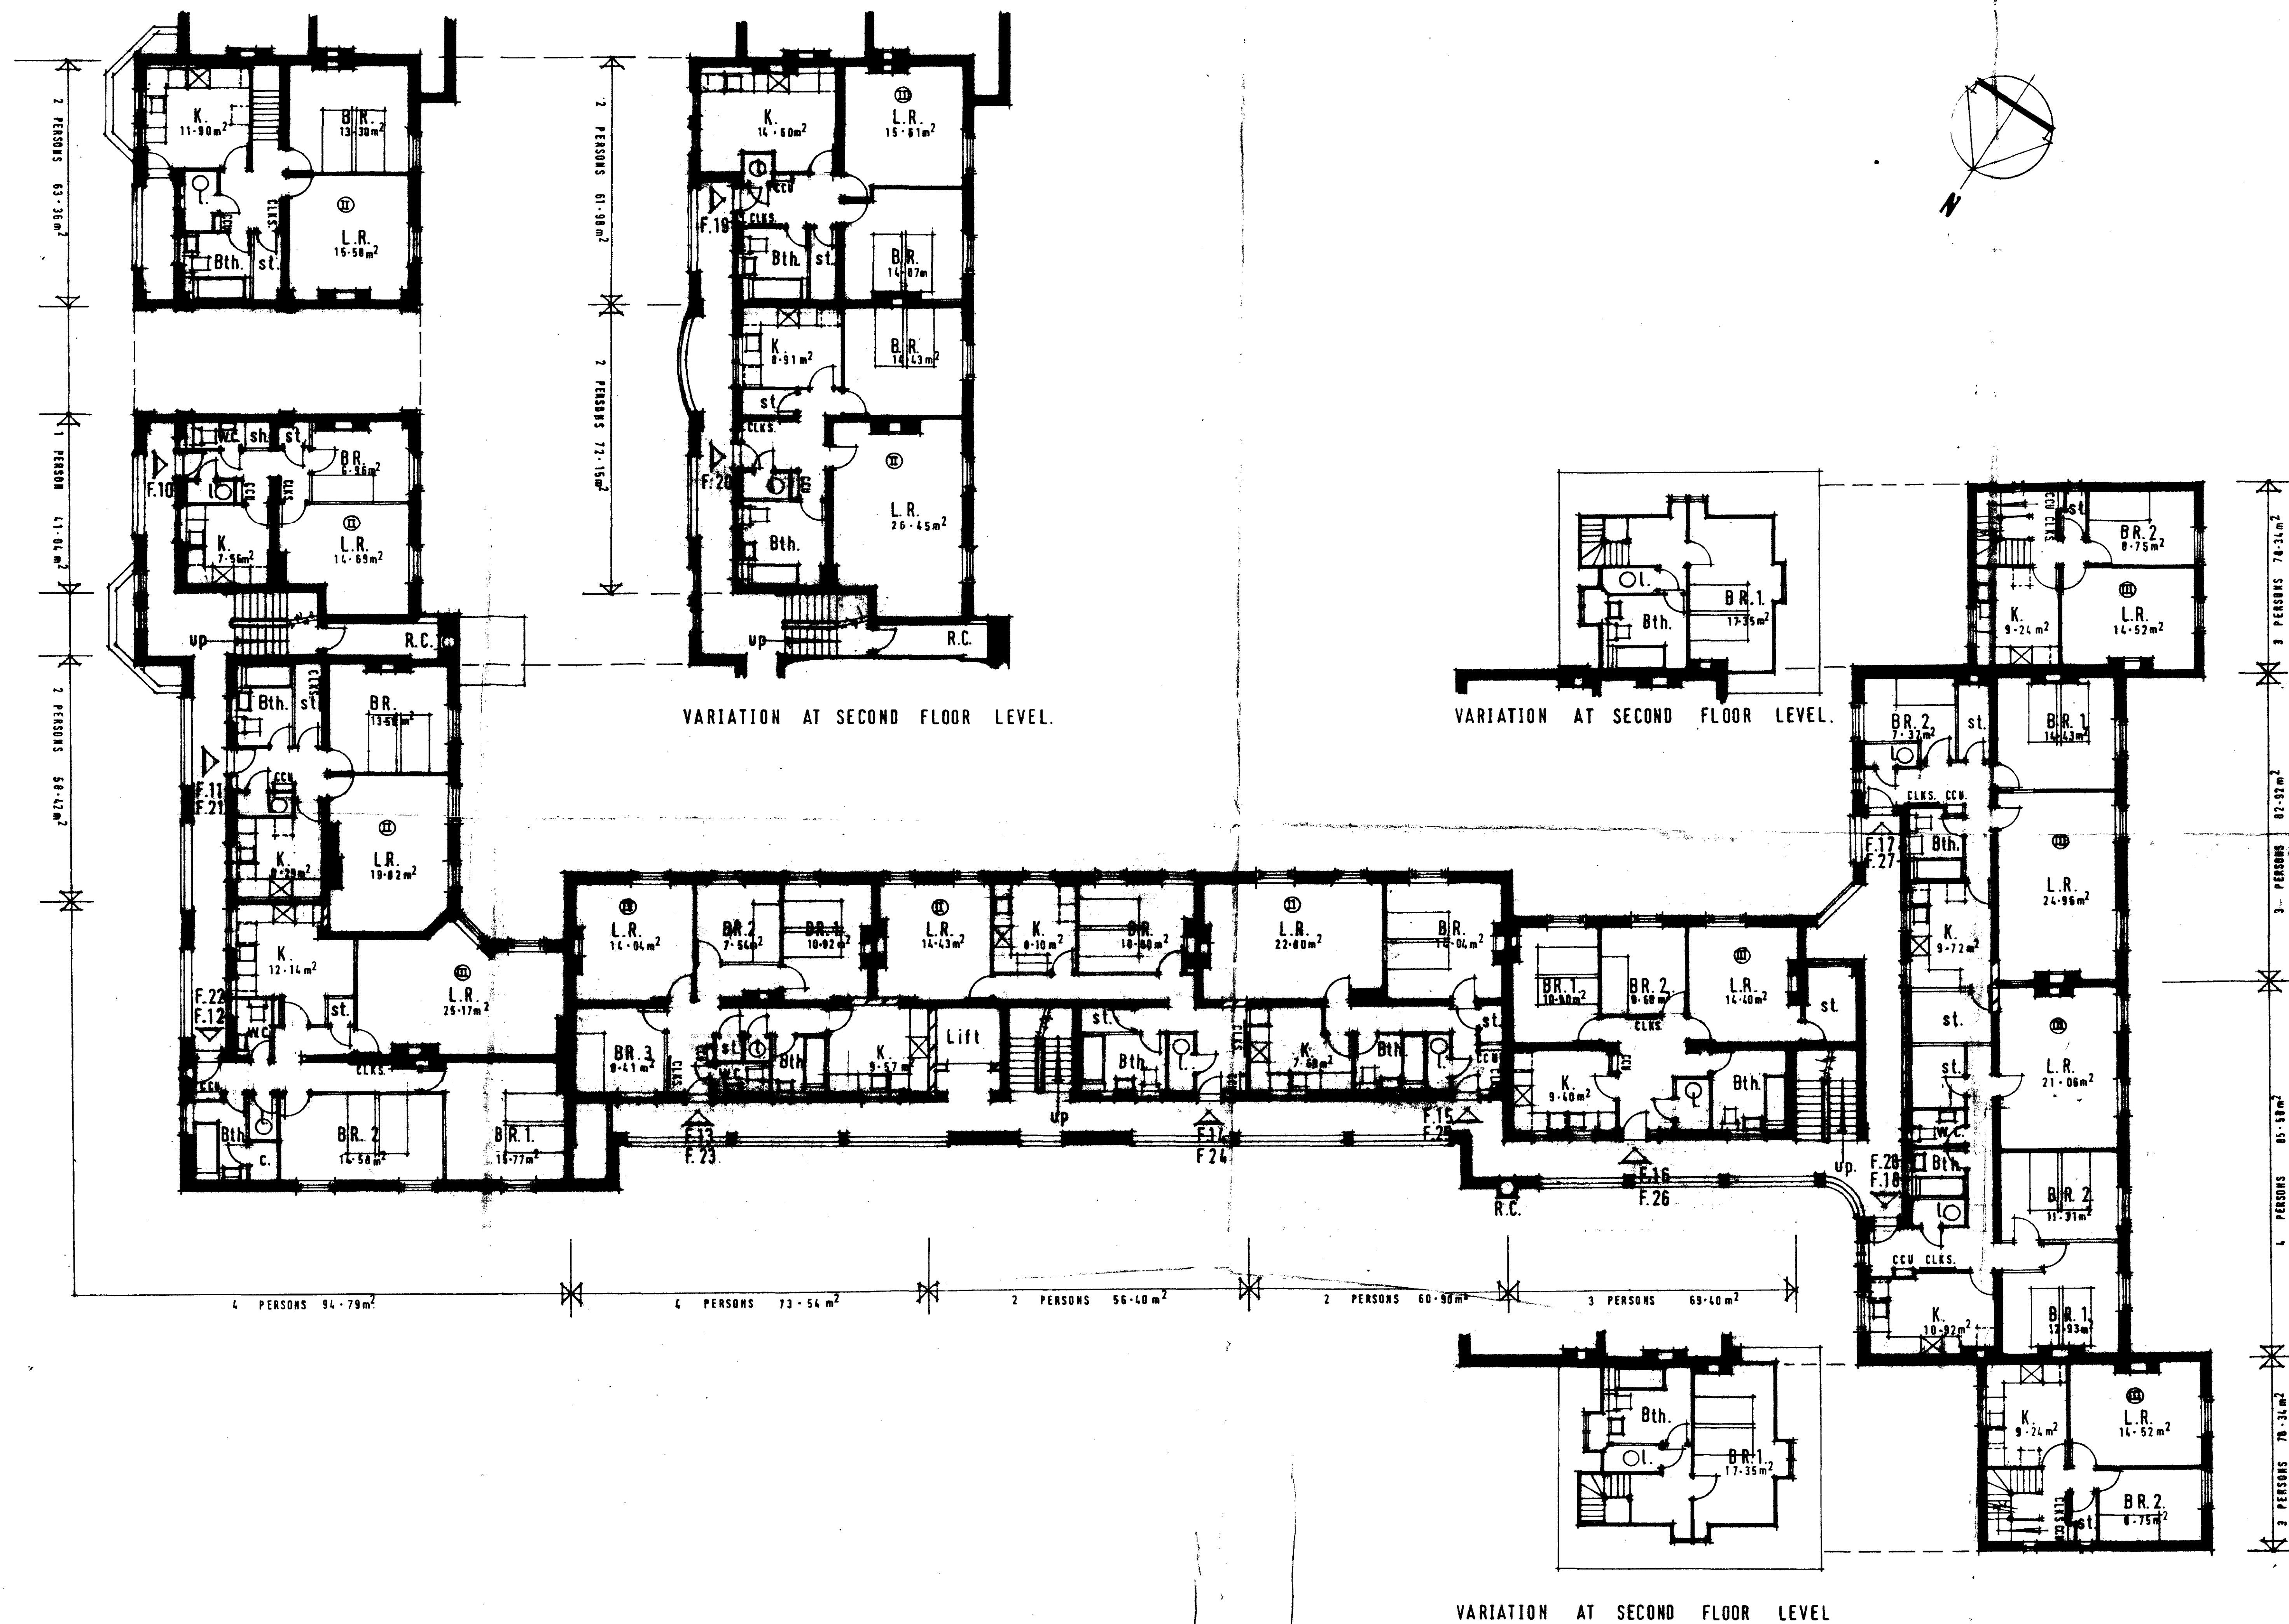

job no IW 4203	drawing no P.3/21
GLC ILEA DEPARTMENT OF ARCHITECTURE AND CIVIC DESIGN County Hall SE1 7PB Architect F.B. POOLEY C.B.E.	
site ref	section ref
drawn L.C.R.	checked F.K.R.
telephone 01-734-8144 Ext.139	

revisions date

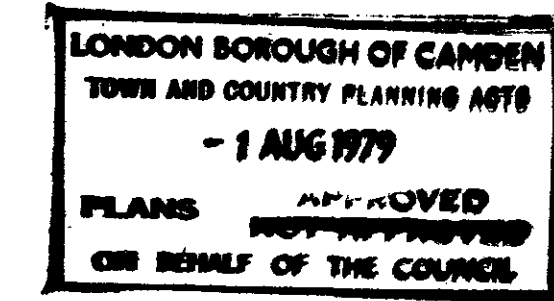

job
LEVITA HOUSE
OSSULSTON ESTATE
CAMDEN.

title
PROPOSED MODERNISATION
FIRST AND SECOND
FLOOR PLANS
STAIRCASES 9 10 & 11.

scale 1:100	date 9.15.79 02/25459
block	storey
section	room
job no IW 4203	drawing no P 3/21

CTP/M13/12x/ 128534